

Static Lighting illuminance level 1650 cd/msq

EXTERNAL TROUGH LIGHT
LED Trough light fixed to upper fascia on arms to light whole length of fascia signage zone

PILLASTERS AND UPPER FASCIA
Existing Blue painted area to be painted to match Green Leaf Dulux 30GG 49/211

S1 SIGNAGE ZONE
New fascia panel, powdercoated metal panel Dark Green.
Fret cut Opal Acrylic letters and badge min 5mm thick fixed to new fascia panel

LED SCREEN
LED 55" screen with rolling content fixed to internal side wall with discreet bracket

DECORATIVE VINYL BAND
Vinyl band applied to inside of glass to line up with internal datum line 2650mm AFFL


MANIFESTATION BAND
Red vinyl band applied to inside face of glazing with Product offer text in white

UPPER RESIDENTIAL FRONT DOOR
Existing Blue Framework & Door to be painted Green Leaf with appropriate paint for each surface Spec Dulux 30GG 49/211

SHOPFRONT FRAME, DOOR & STALL RISER
All existing Blue Framework, Door & Stall Riser to be painted Green Leaf with appropriate paint for each surface Dulux 30GG 49/211




Front Elevation

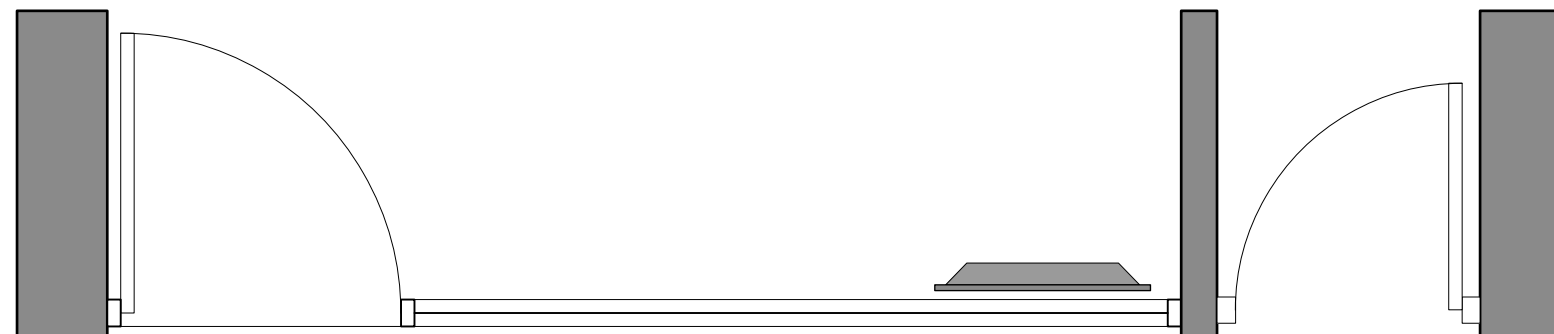

Plan


S2 PROJECTING SIGN
New projecting sign, powdercoated metal panel Red.
White Vinyl logo applied

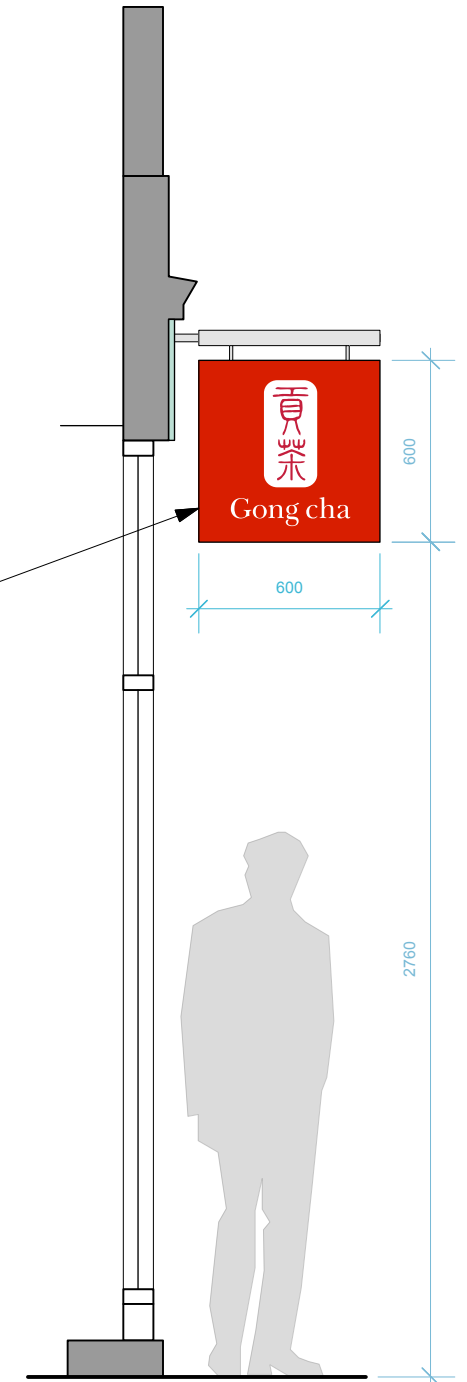

Section

TESH CHAUHAN
SENIOR DESIGN CONSULTANT

t 07799 147022
@ teshretaildesign@gmail.com

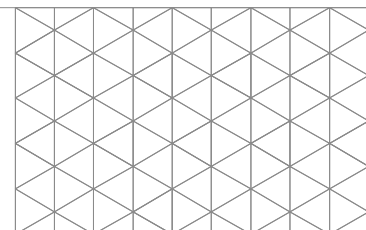

Client:
Gong cha UK - Justin Liew

Project:
Goodge Street, LONDON

Title:
PROPOSED SHOPFRONT

Scale:
1:25 @ A3

Drawn Date:
23 APR 21

Revised Date:
11 MAY 21

Drawing No:
GC-GDG 08

Revision:
A

REV A - Projecting sign added, Fascia
Signage zone colour change to dark Green,
length shortened



Important Note:

All dimensions and levels on this drawing are to be checked on site by the contractor and any discrepancies reported to Tesh Chauhan Design, prior to commencement of any work. If in doubt ask!