


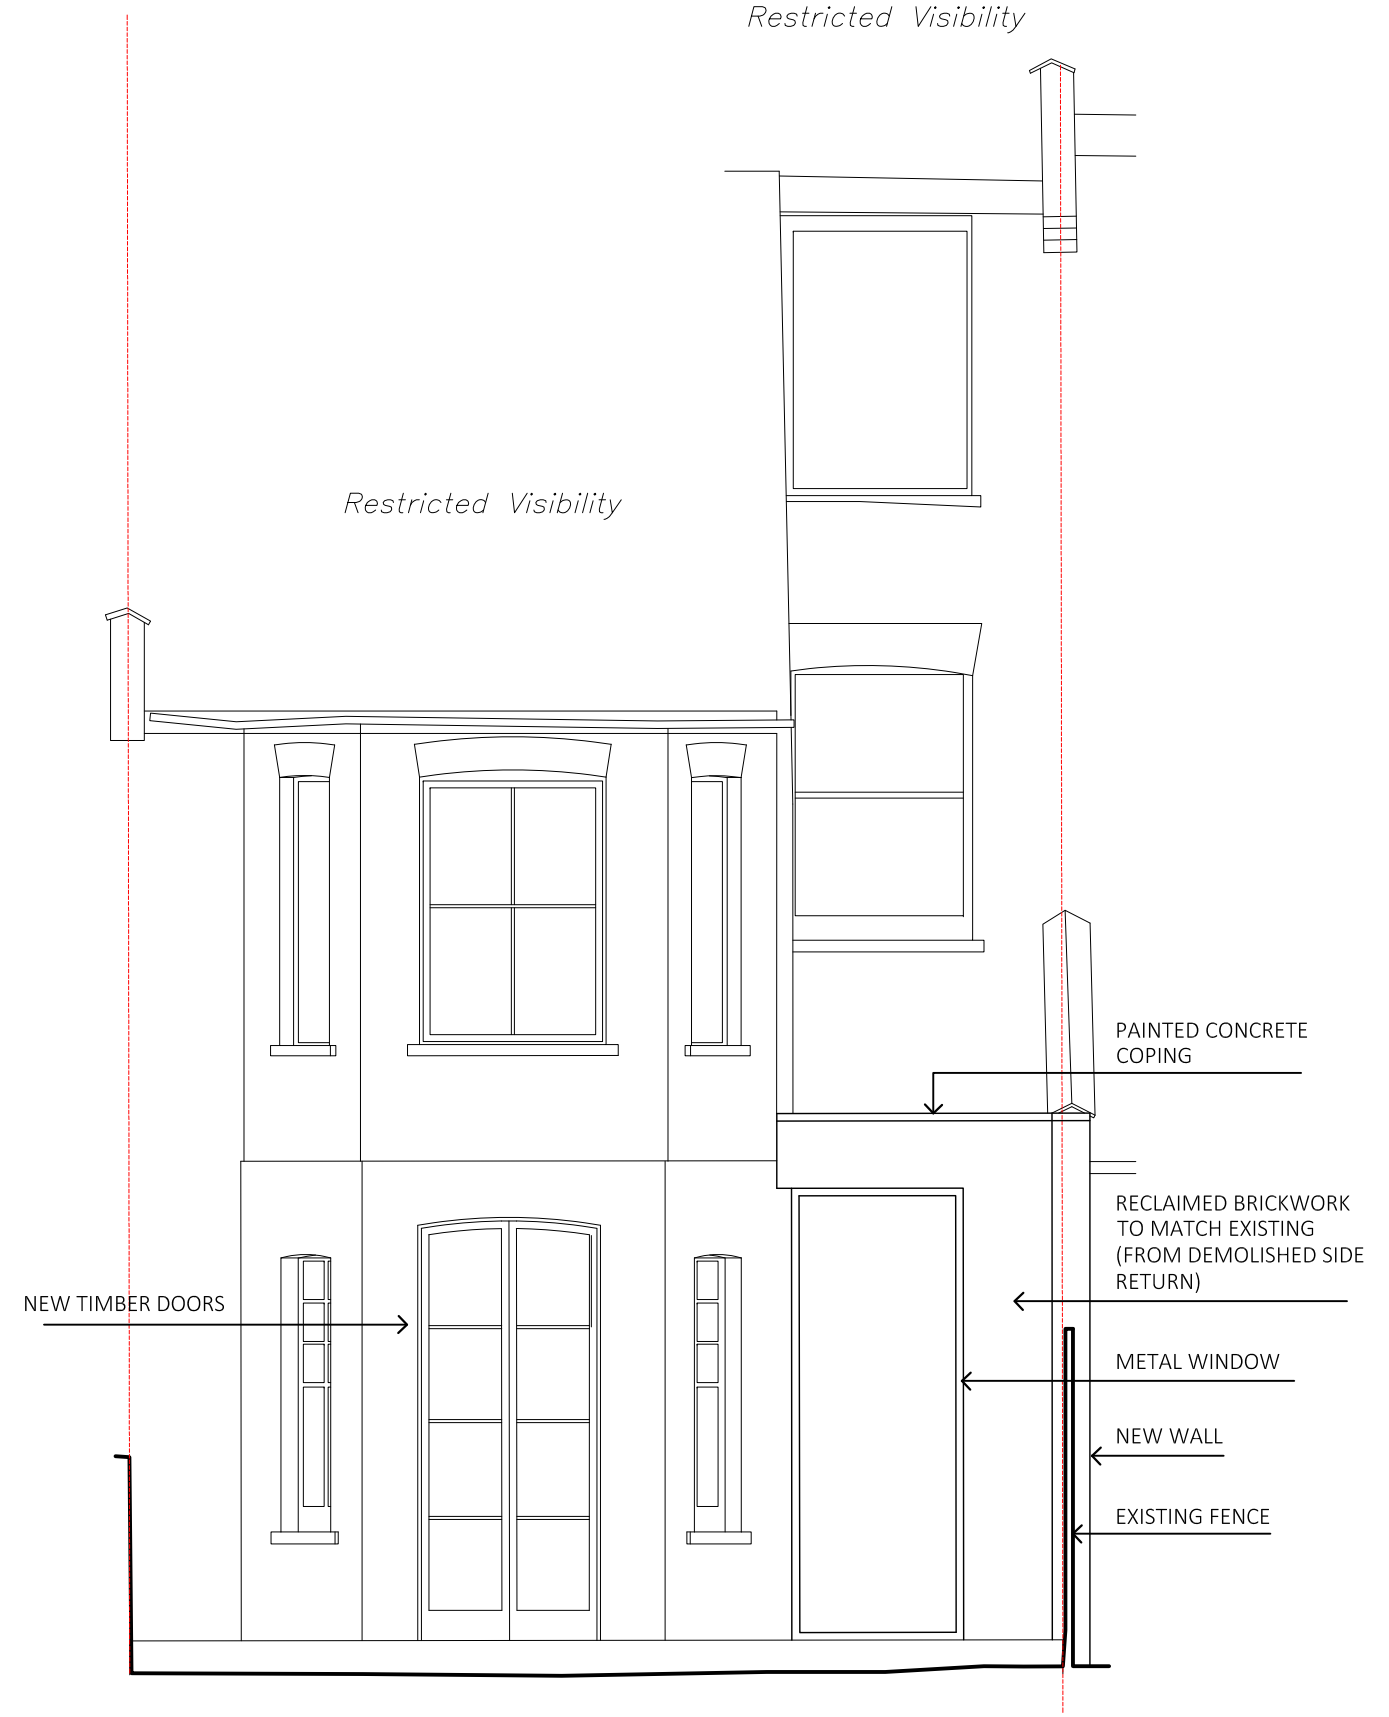

WEST ELEVATION

1:50



EAST ELEVATION

1:50

	Project No.	Drawing No.	Project	Drawing Title	Drawn By	Checked By	Scale @ A1	Scale @ A3
dMFK	2242	A1500	Glenmore Road	PROPOSED ELEVATIONS	MT	JdM	1:50	1:100

0.0 0.5 1.0 1.5 2.0 2.5
metre

dMFK

The Old Library, 119 Chalmley Gardens, London, NW6 1AA
t: 0207 435 1144 e: info@dmfk.co.uk w: www.dmfk.co.uk