



Proposed Elevations (1:100)

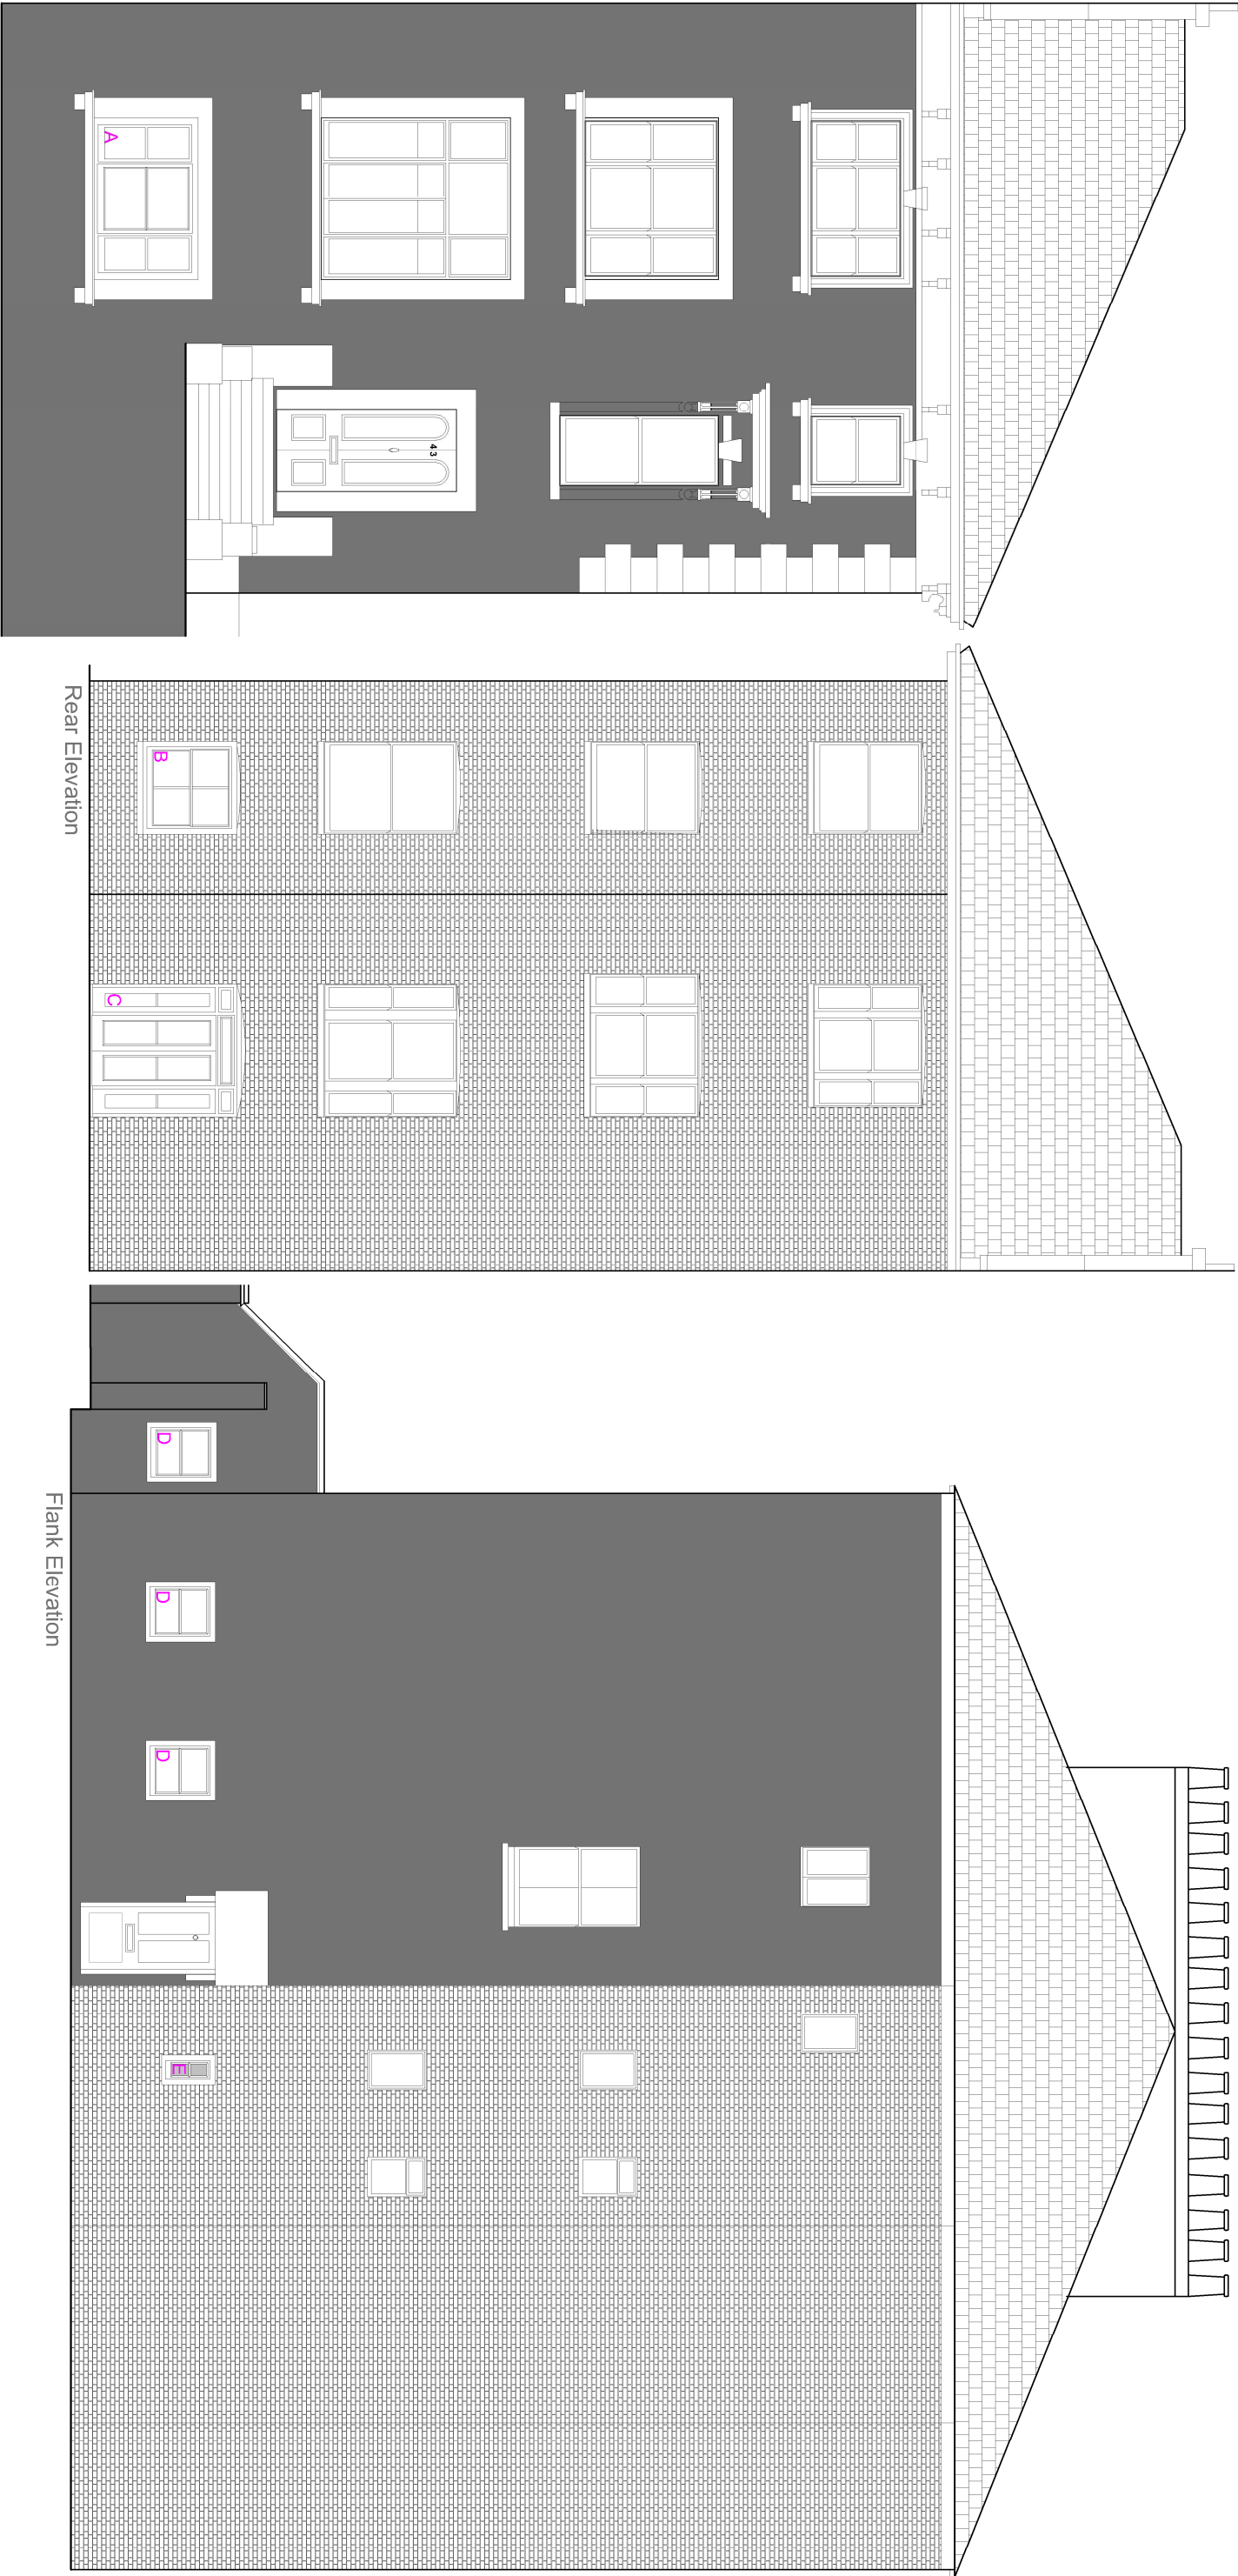

Front Elevation

Rear Elevation

Flank Elevation

 

REVISION

D

C

DATE

A3

CLIENT:

London Borough of Camden

PROJECT:

Window Replacement Works

ADDRESS:

43 Beisize Square,
London,
NW3 4HN

TITLE:

Proposed Elevation

PURPOSE OF ISSUE:

Planning

SCALE:

1:100 @A3

D

JM

C

DATE

16/04/2021

REVISION

30920

DRAWING No

P04

REVISION

C



146-148 ELTHAM HILL
LONDON, SE9 5DY
T: 020 8294 1000
F: 020 8294 1320
E: general@bailygarner.co.uk