


Oakeshott Avenue

Oakeshott Avenue

Site Plan Existing


Scale: 1:200

 

Notes

Do not scale from this drawing. To be read in conjunction with all relevant Architects', Services and Structural Engineers' information. Architect to be immediately notified of discrepancies. Copyright belongs to Urbanist Architecture Ltd.

--- Boundary Line

 

Urbanist Architecture

2 Little Thames Walk London SE8 3FB
2 Eaton Gate London SW1W 9BJ
T: 0203 793 7878
E: info@urbanistarchitecture.co.uk
W: www.urbanistarchitecture.co.uk

Project Description:

Erection of single storey rear extension and associated decking + Erection of roof to adjacent utility room and covering to building side passage.

Site Address:

10 Oakeshott Avenue London N6 6NS

Drawing Name:


Site Plans
Site Plan Existing

Drawing Status: Planning


Scale: 1:200 @A3 Drawn: HS
Date: 05/05/2021 Checked: UB

Drawing no


project	originator	zone	level	type	role	no.	rev
140 - N6 6NS - URB	-	ZZ	-	XX	- DR - A	- 001	-#Revision

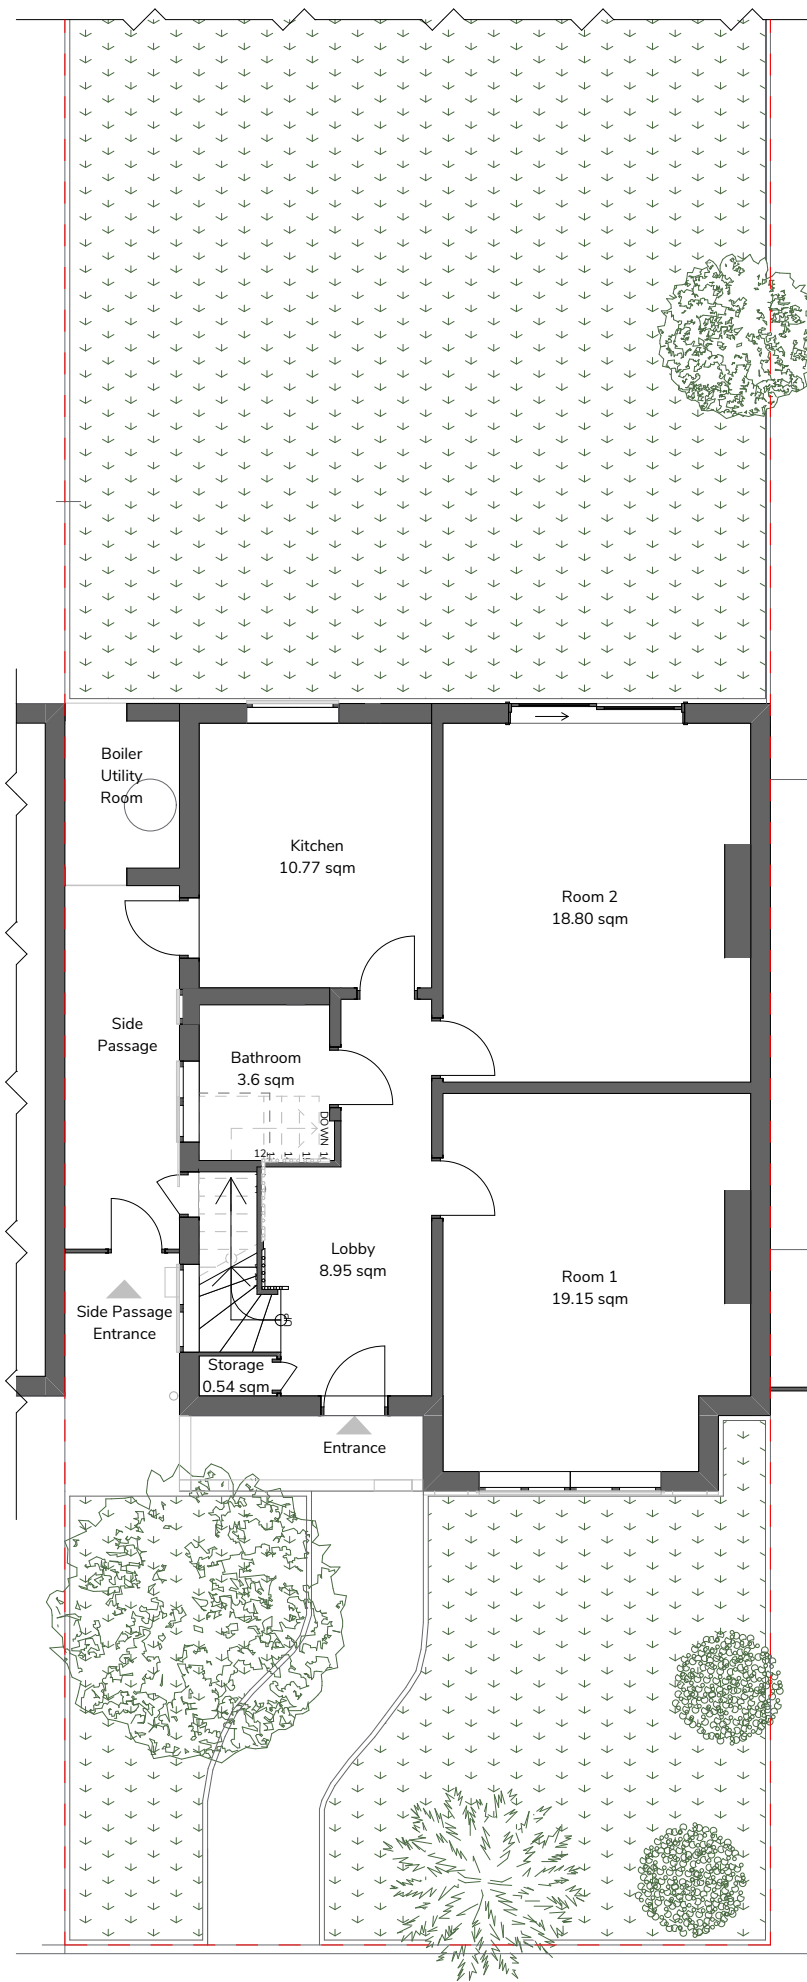


Ground Floor
Scale: 1:100

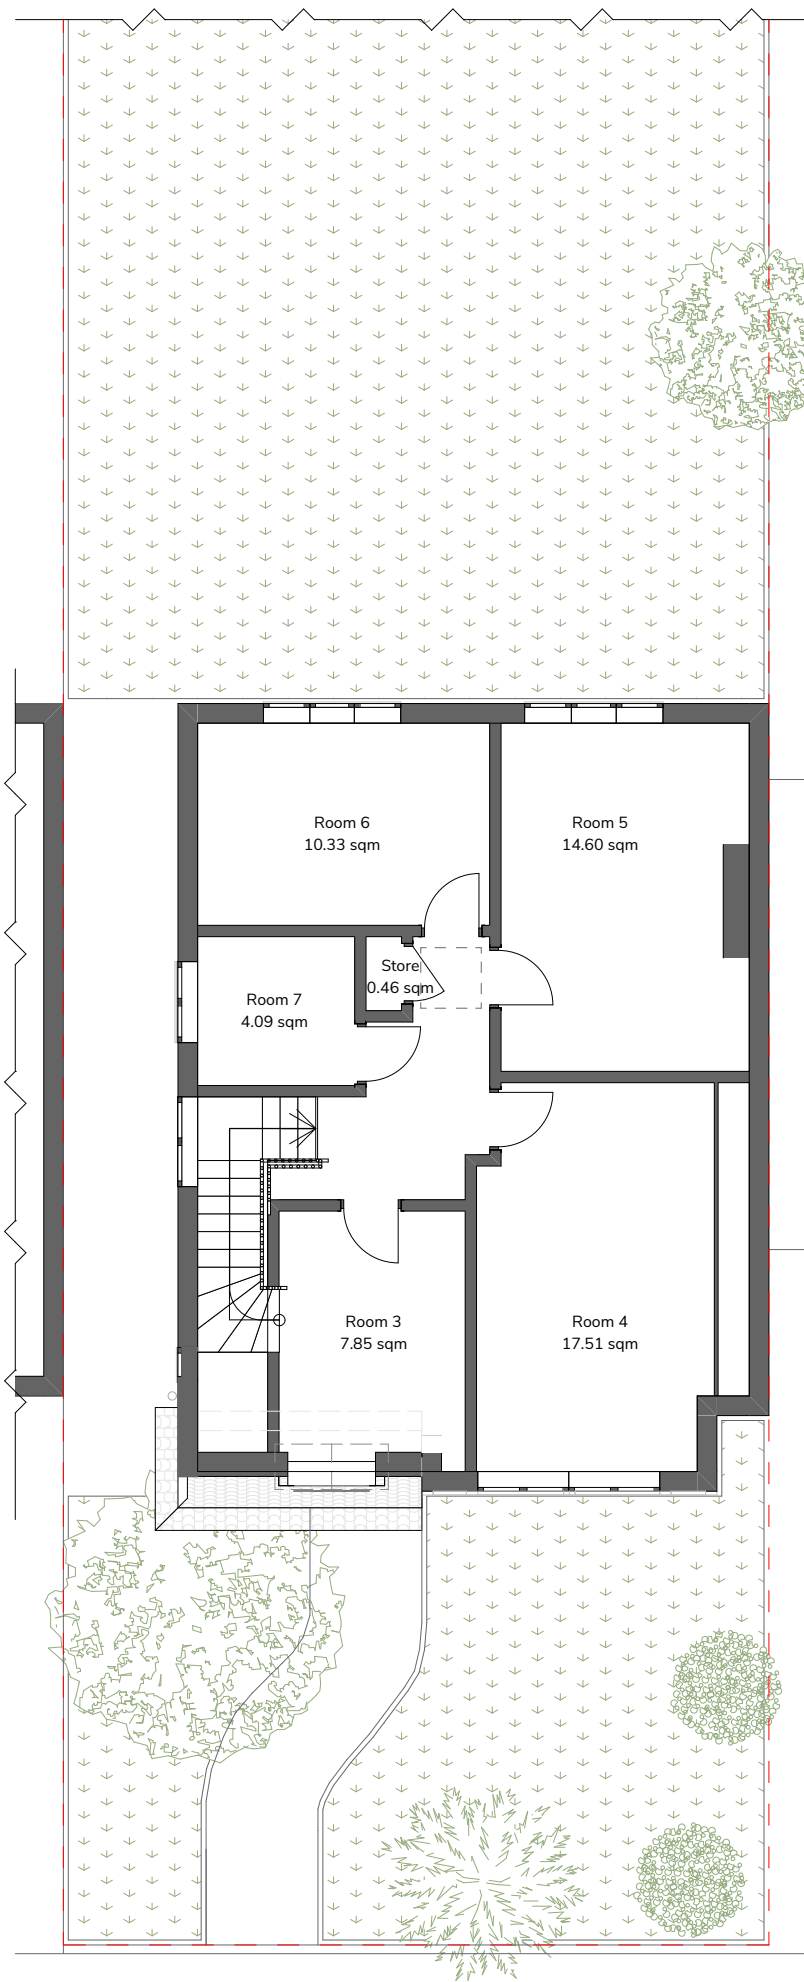

First Floor
Scale: 1:100

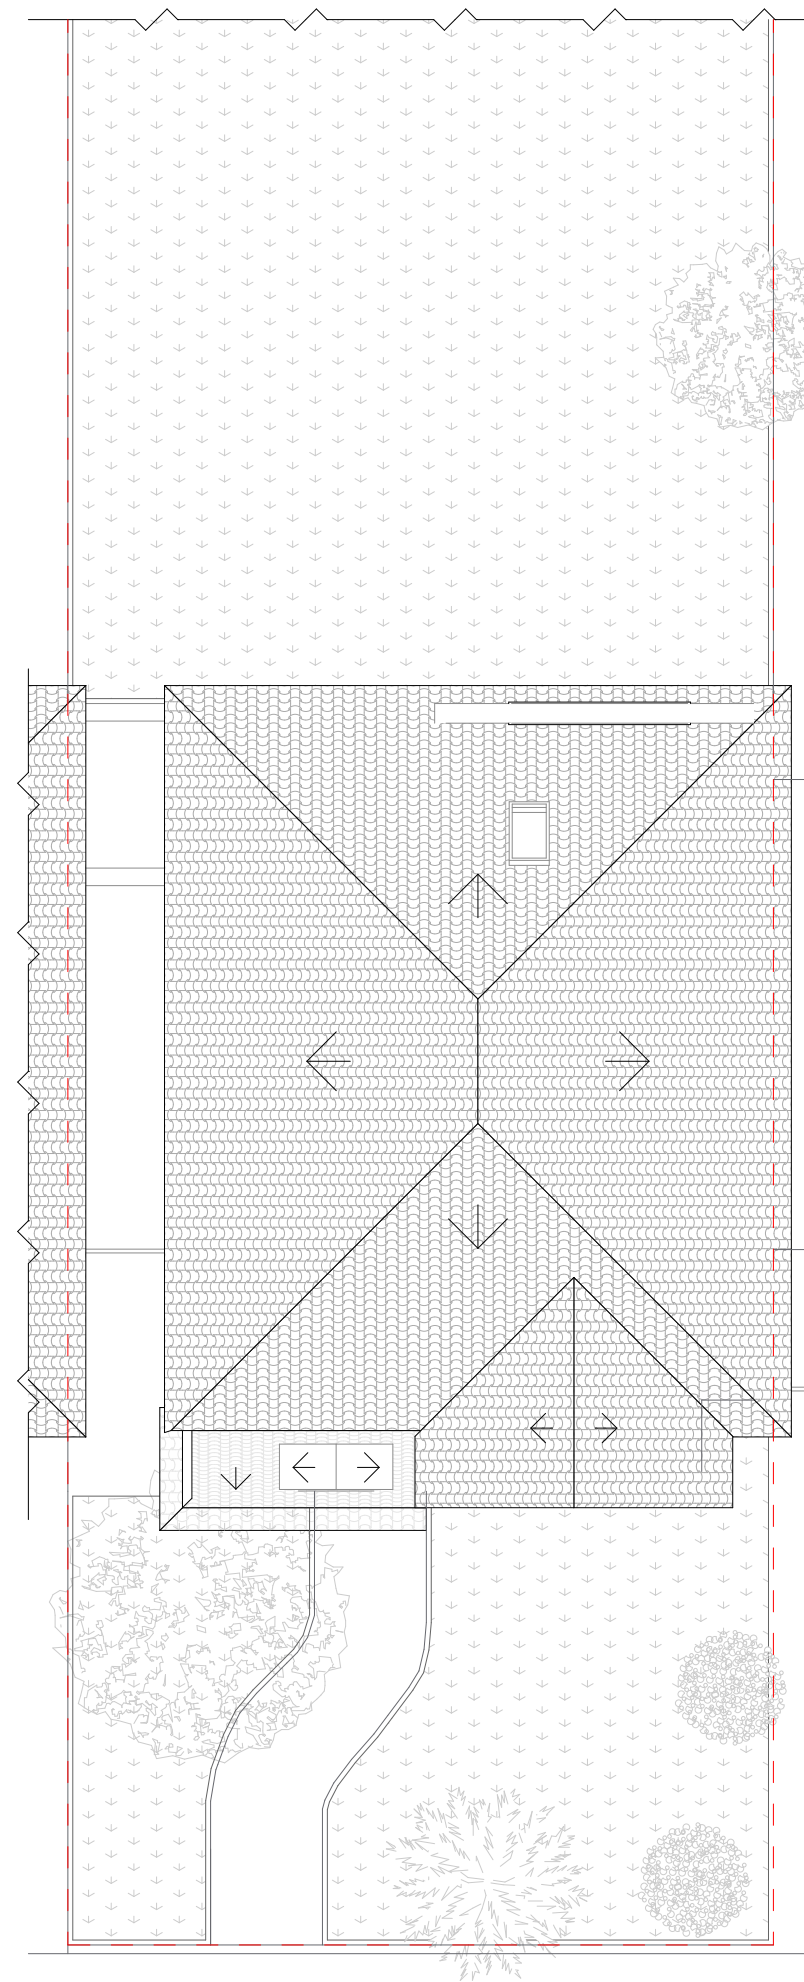


Roof Plan
Scale: 1:100

 

Notes

Do not scale from this drawing. To be read in conjunction with all relevant Architects', Services and Structural Engineers' information. Architect to be immediately notified of discrepancies. Copyright belongs to Urbanist Architecture Ltd.

--- Boundary Line

 

Urbanist Architecture

2 Little Thames Walk London SE8 3FB
2 Eaton Gate London SW1W 9BJ
T: 0203 793 7878
E: info@urbanistarchitecture.co.uk
W: www.urbanistarchitecture.co.uk

Project Description:

Erection of single storey rear extension and associated decking + Erection of roof to adjacent utility room and covering to building side passage.

Site Address:

10 Oakeshott Avenue London N6 6NS

Drawing Name:


Plans Existing
Ground Floor, First Floor, Roof Plan

Drawing Status: Planning

Scale: 1:100 @A3 Drawn: HS
Date: 05/05/2021 Checked: UB

Drawing no


project	originator	zone	level	type	role	no.	rev
140 - N6 6NS - URB	-	ZZ	-	XX	- DR - A	- 01101	- #Revision

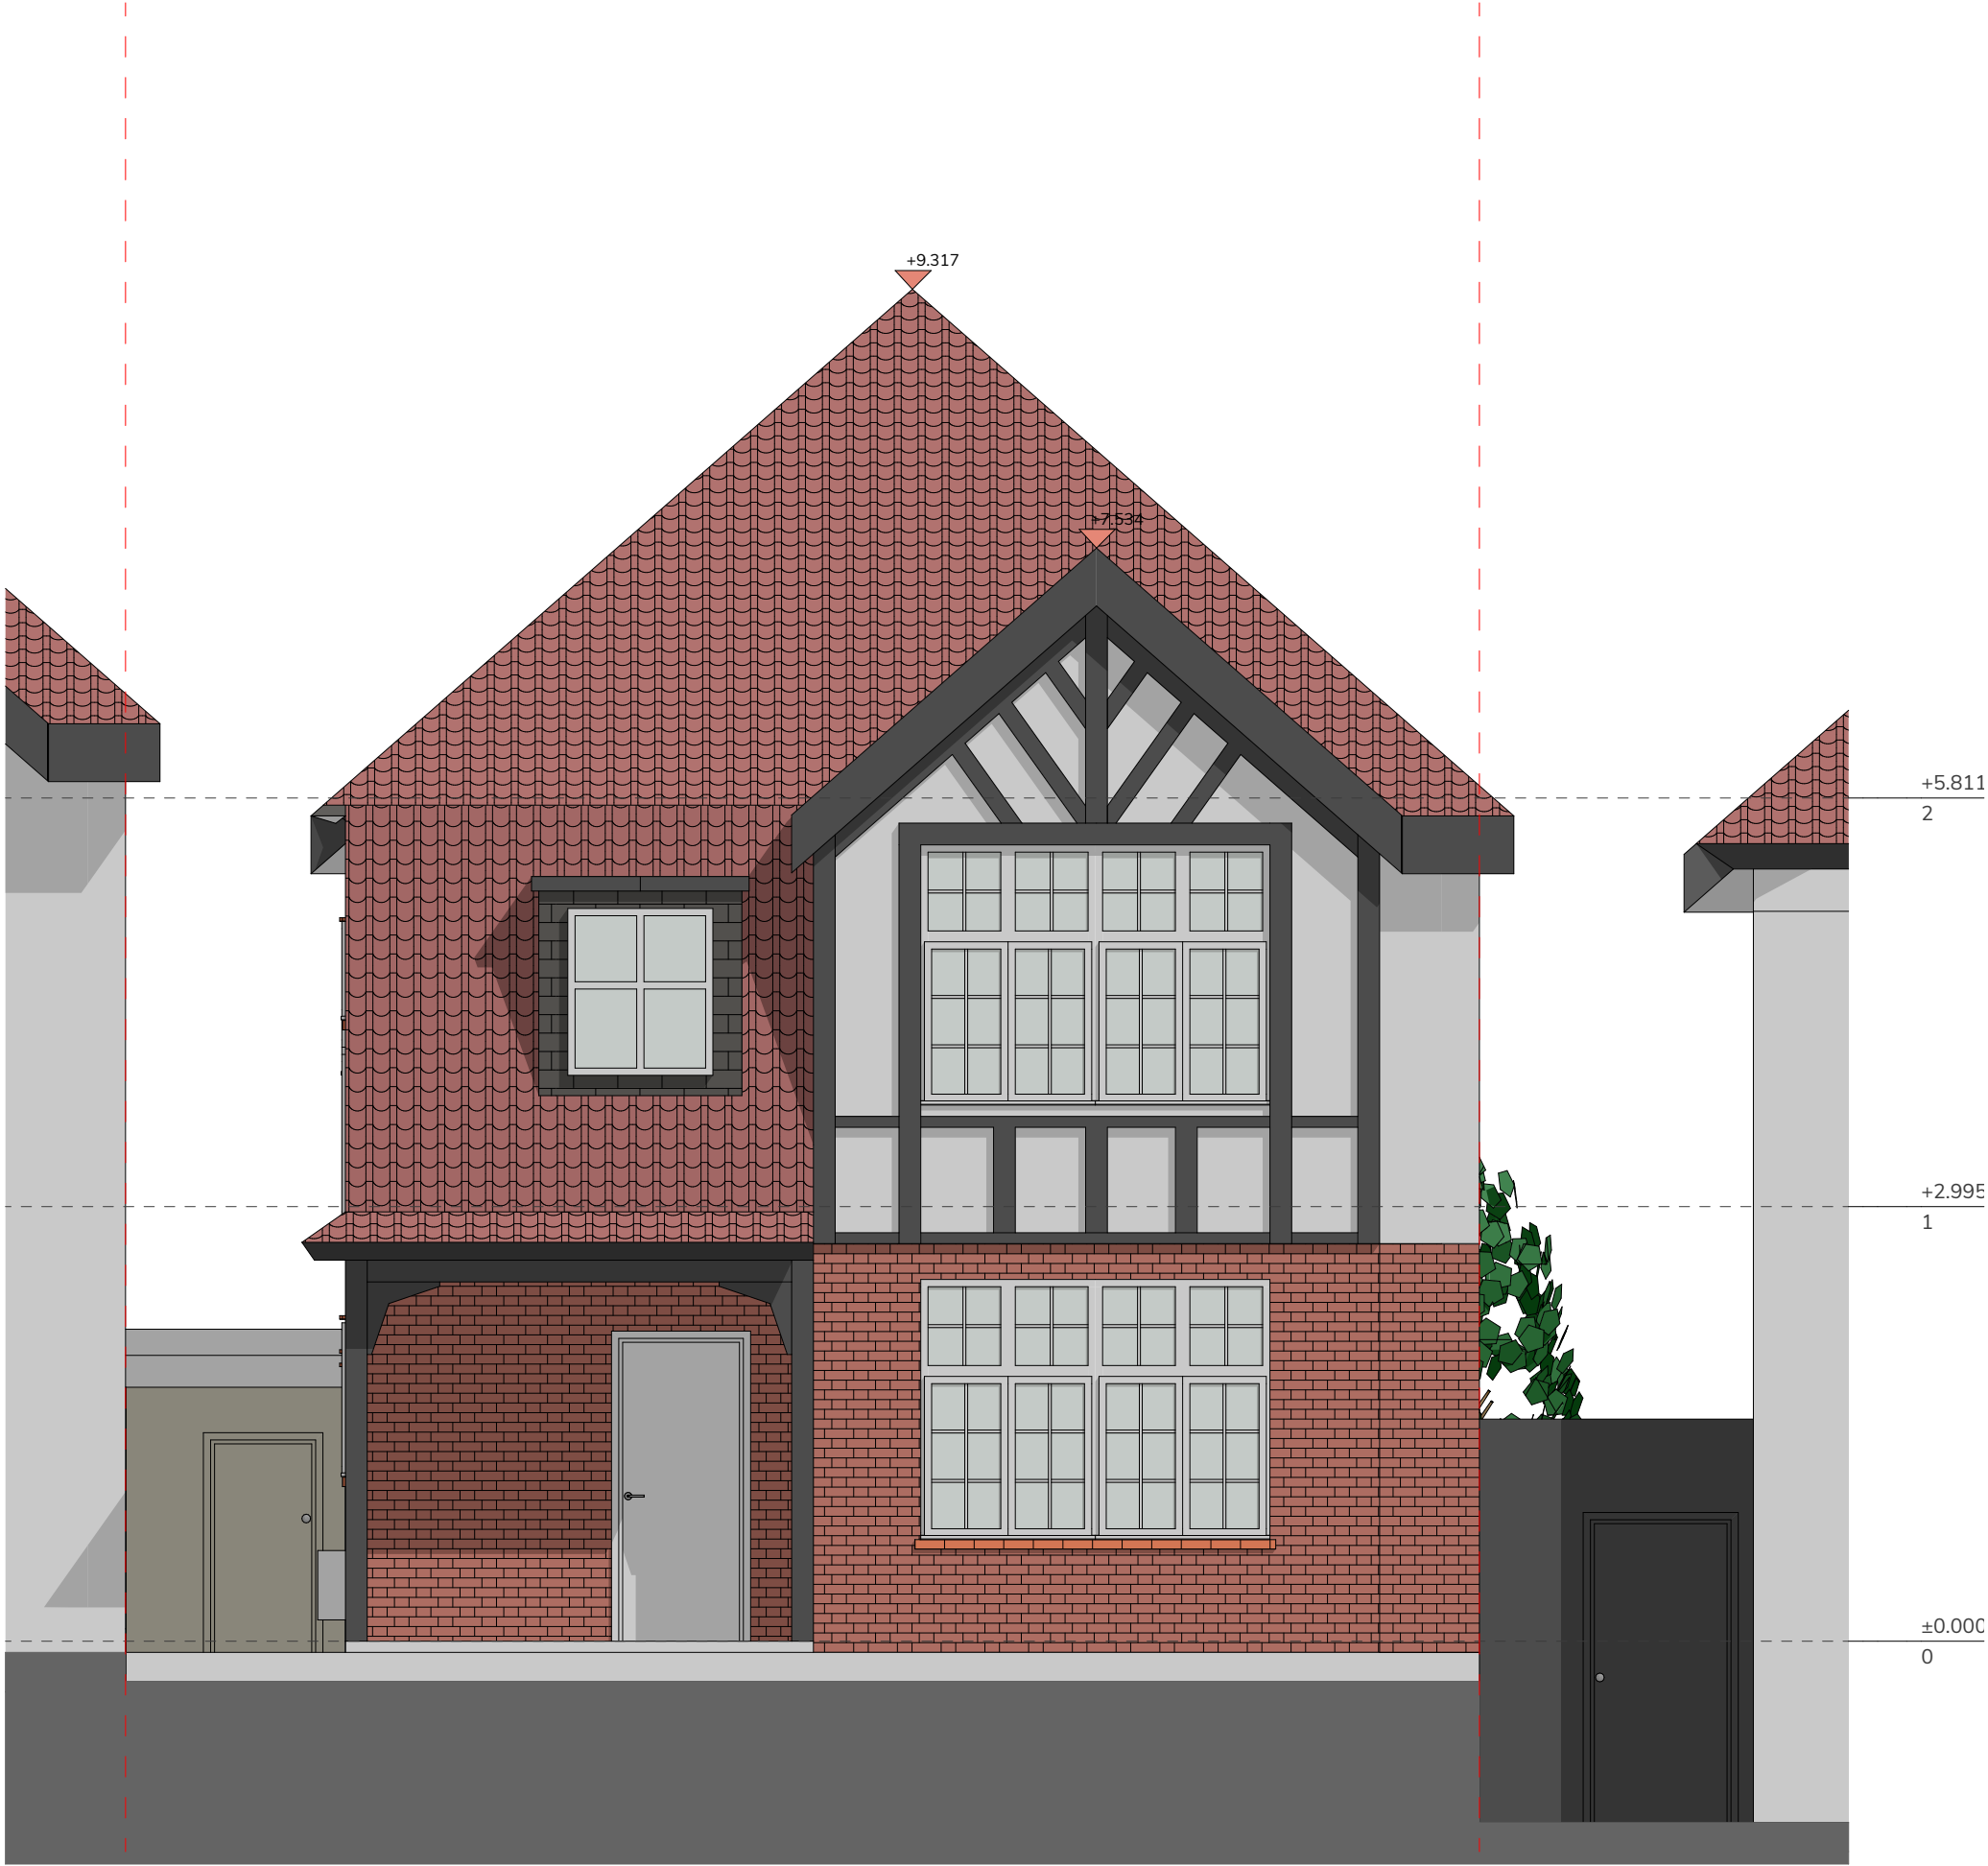

E-01 Elevation
Scale: 1:50

Notes
Do not scale from this drawing. To be read in conjunction with all relevant Architects', Services and Structural Engineers' information. Architect to be immediately notified of discrepancies. Copyright belongs to Urbanist Architecture Ltd.

--- Boundary Line

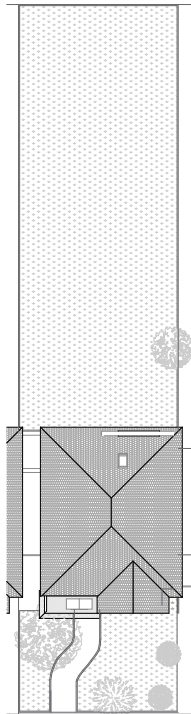

E-01 ▲




Urbanist Architecture
2 Little Thames Walk London SE8 3FB
2 Eaton Gate London SW1W 9BJ
T: 0203 793 7878
E: info@urbanistarchitecture.co.uk
W: www.urbanistarchitecture.co.uk

Project Description:
Erection of single storey rear extension and associated decking + Erection of roof to adjacent utility room and covering to building side passage.
Site Address:
10 Oakeshott Avenue London N6 6NS

Drawing Name:
Elevations Existing
E-01 Elevation

Drawing Status: Planning
Scale: 1:50 @A3 **Drawn:** HS
Date: 05/05/2021 **Checked:** UB


Drawing no							
project	originator	zone	level	type	role	no.	rev
140 - N6 6NS - URB	-	ZZ	-	E1	- DR - A	- 01201	- #Revision

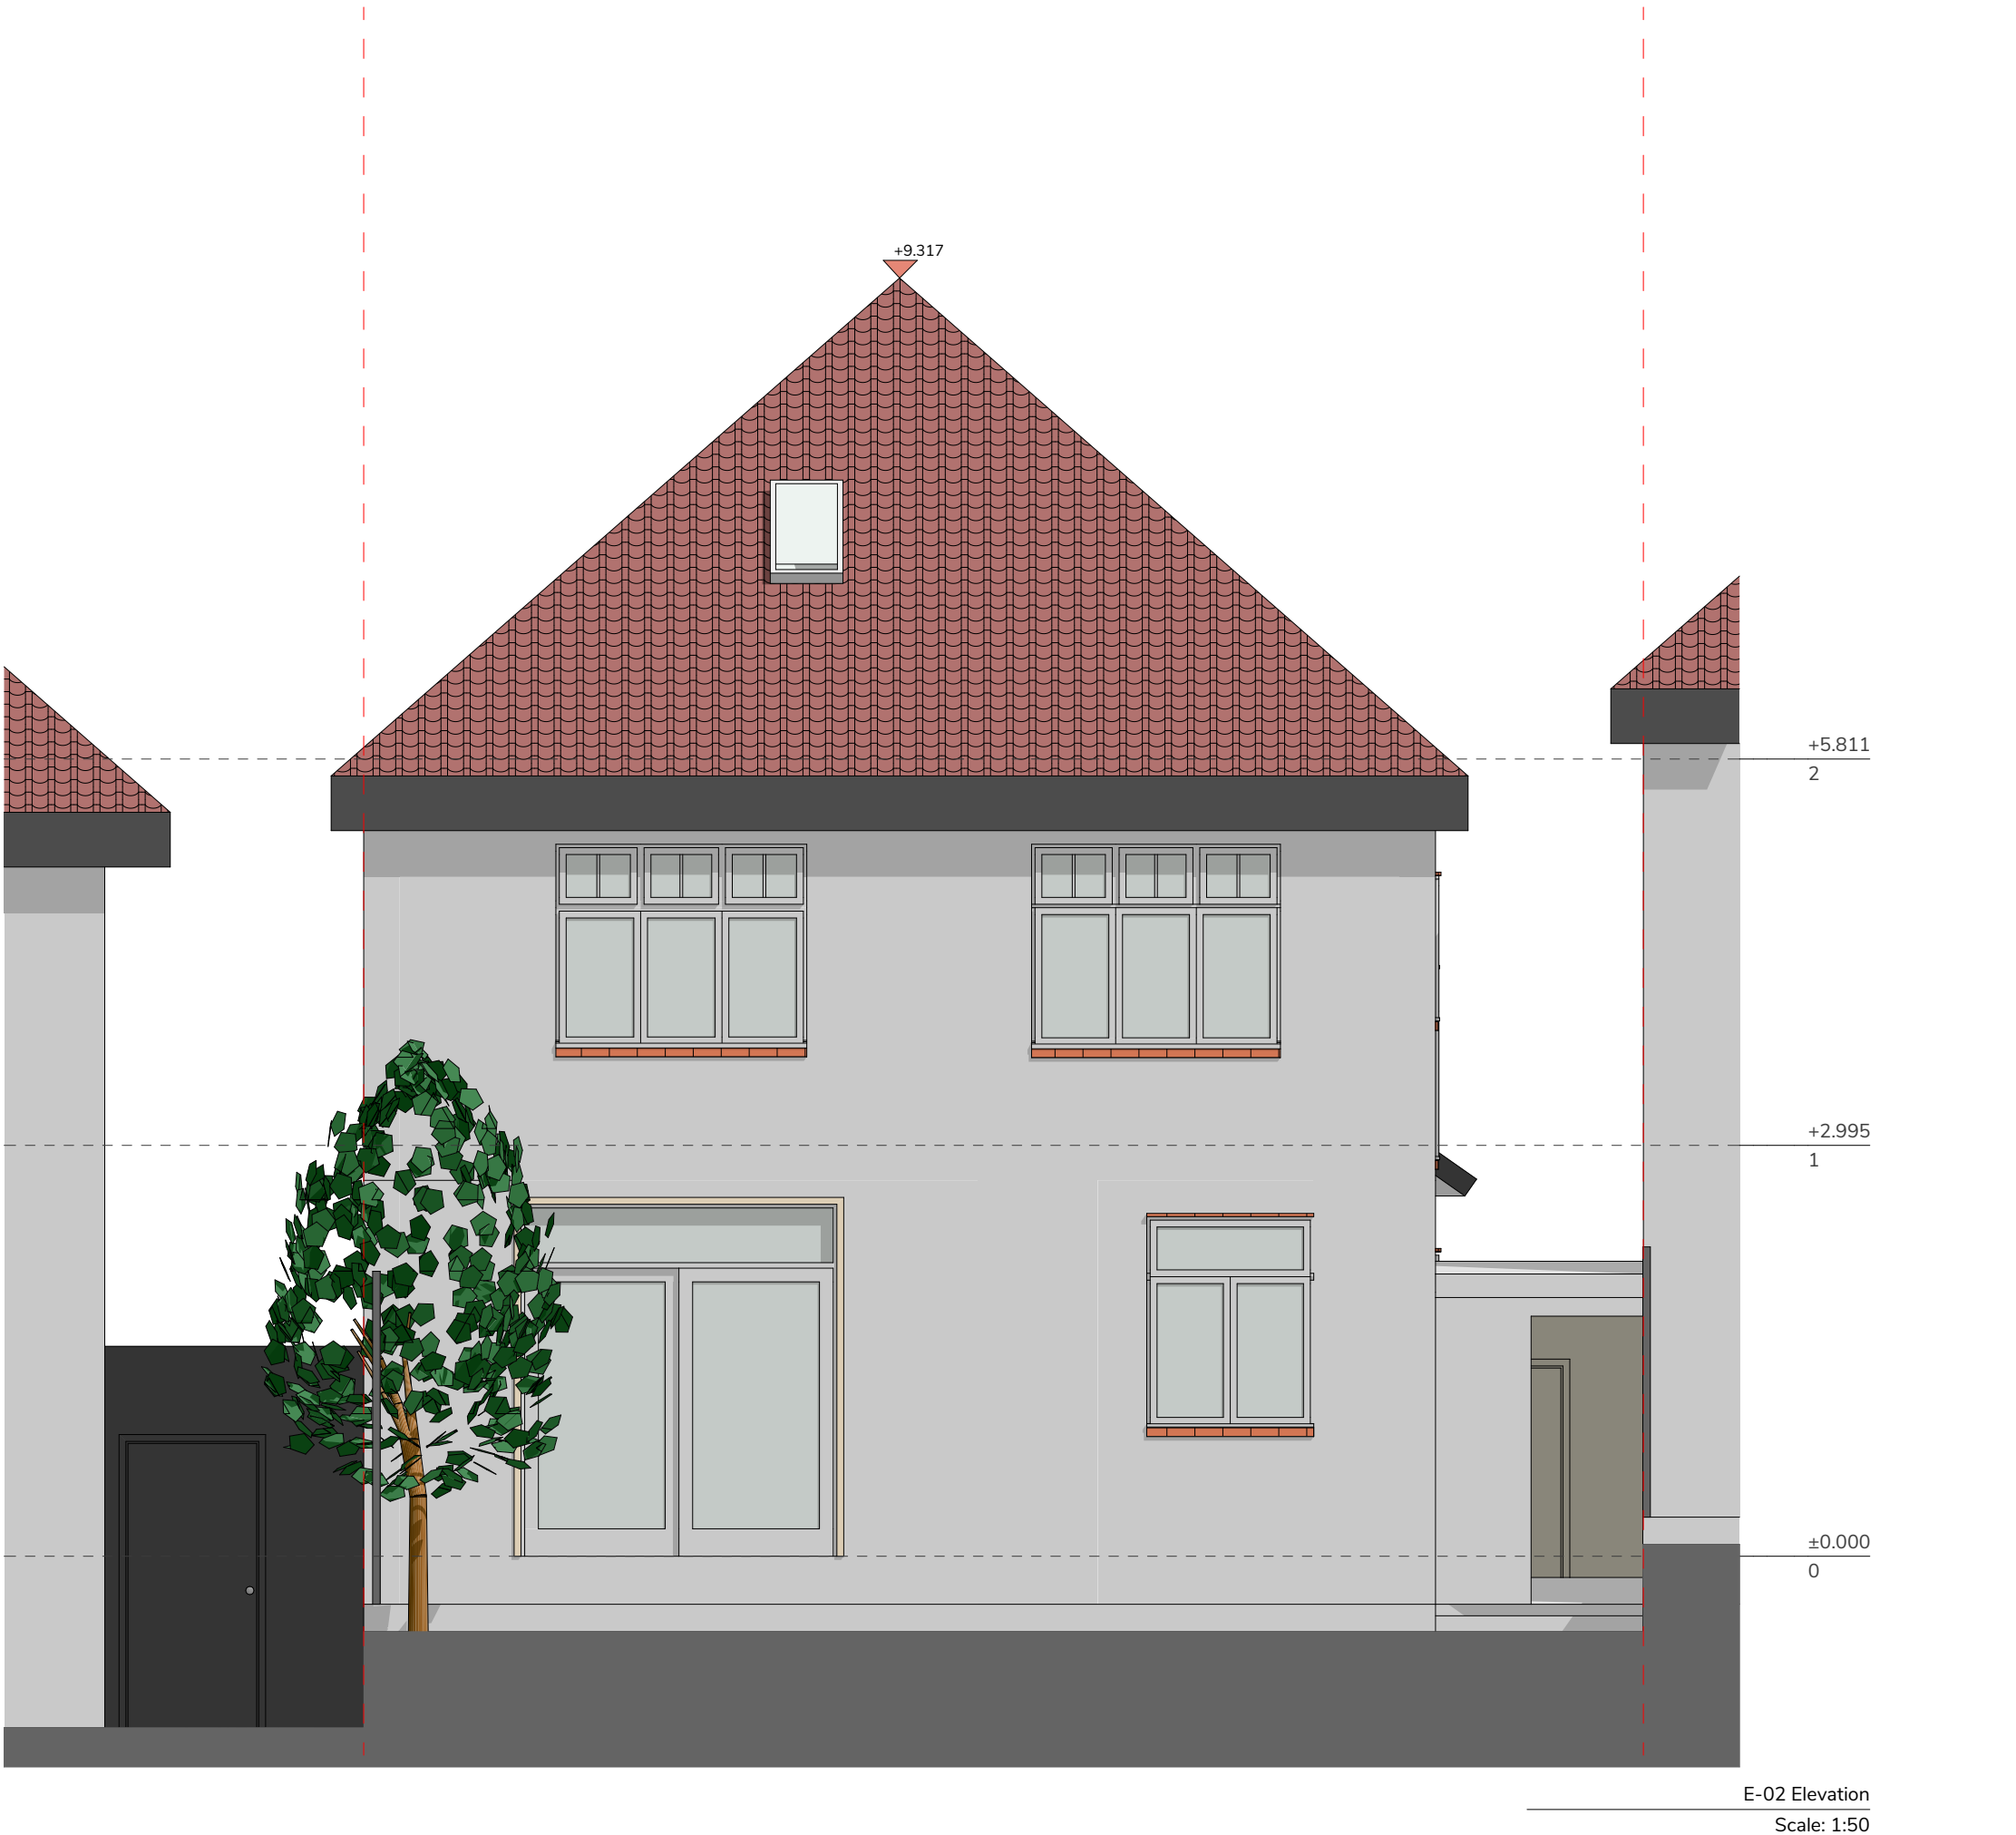

Notes

Do not scale from this drawing. To be read in conjunction with all relevant Architects', Services and Structural Engineers' information. Architect to be immediately notified of discrepancies. Copyright belongs to Urbanist Architecture Ltd.

--- Boundary Line

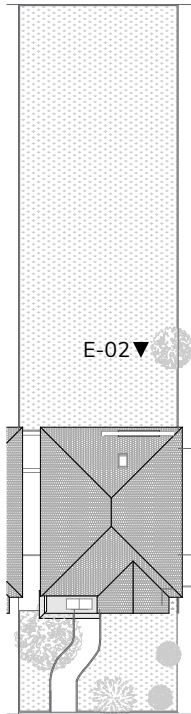

Urbanist Architecture
2 Little Thames Walk London SE8 3FB
2 Eaton Gate London SW1W 9BJ
T: 0203 793 7878
E: info@urbanistarchitecture.co.uk
W: www.urbanistarchitecture.co.uk

Project Description:
Erection of single storey rear extension and associated decking + Erection of roof to adjacent utility room and covering to building side passage.
Site Address:
10 Oakeshott Avenue London N6 6NS

Drawing Name:
Elevations Existing
E-02 Elevation

Drawing Status: Planning
Scale: 1:50 @A3 **Drawn:** HS
Date: 05/05/2021 **Checked:** UB


Drawing no							
project	originator	zone	level	type	role	no.	rev
140 - N6 6NS - URB	-	ZZ	-	E2	-	DR - A	- 01202 - #Revision



Notes

Do not scale from this drawing. To be read in conjunction with all relevant Architects', Services and Structural Engineers' information. Architect to be immediately notified of discrepancies. Copyright belongs to Urbanist Architecture Ltd.

--- Boundary Line

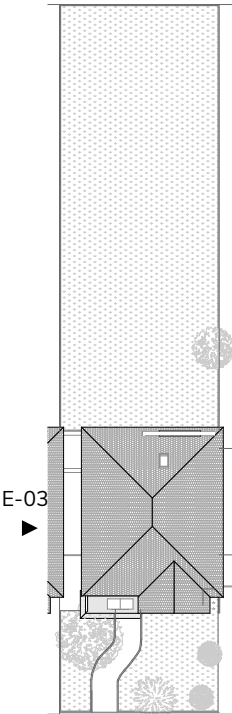

Urbanist Architecture
2 Little Thames Walk London SE8 3FB
2 Eaton Gate London SW1W 9BJ
T: 0203 793 7878
E: info@urbanistarchitecture.co.uk
W: www.urbanistarchitecture.co.uk


Project Description:
Erection of single storey rear extension and associated decking + Erection of roof to adjacent utility room and covering to building side passage.
Site Address:
10 Oakeshott Avenue London N6 6NS


Drawing Name:
Elevations Existing
E-03 Elevation

Drawing Status: Planning
Scale: 1:50 @A3 **Drawn:** HS
Date: 05/05/2021 **Checked:** UB

Drawing no							
project	originator	zone	level	type	role	no.	rev
140 - N6 6NS - URB	-	ZZ	-	E3	- DR - A	- 01203	- #Revision

E-03 Elevation
Scale: 1:50

 


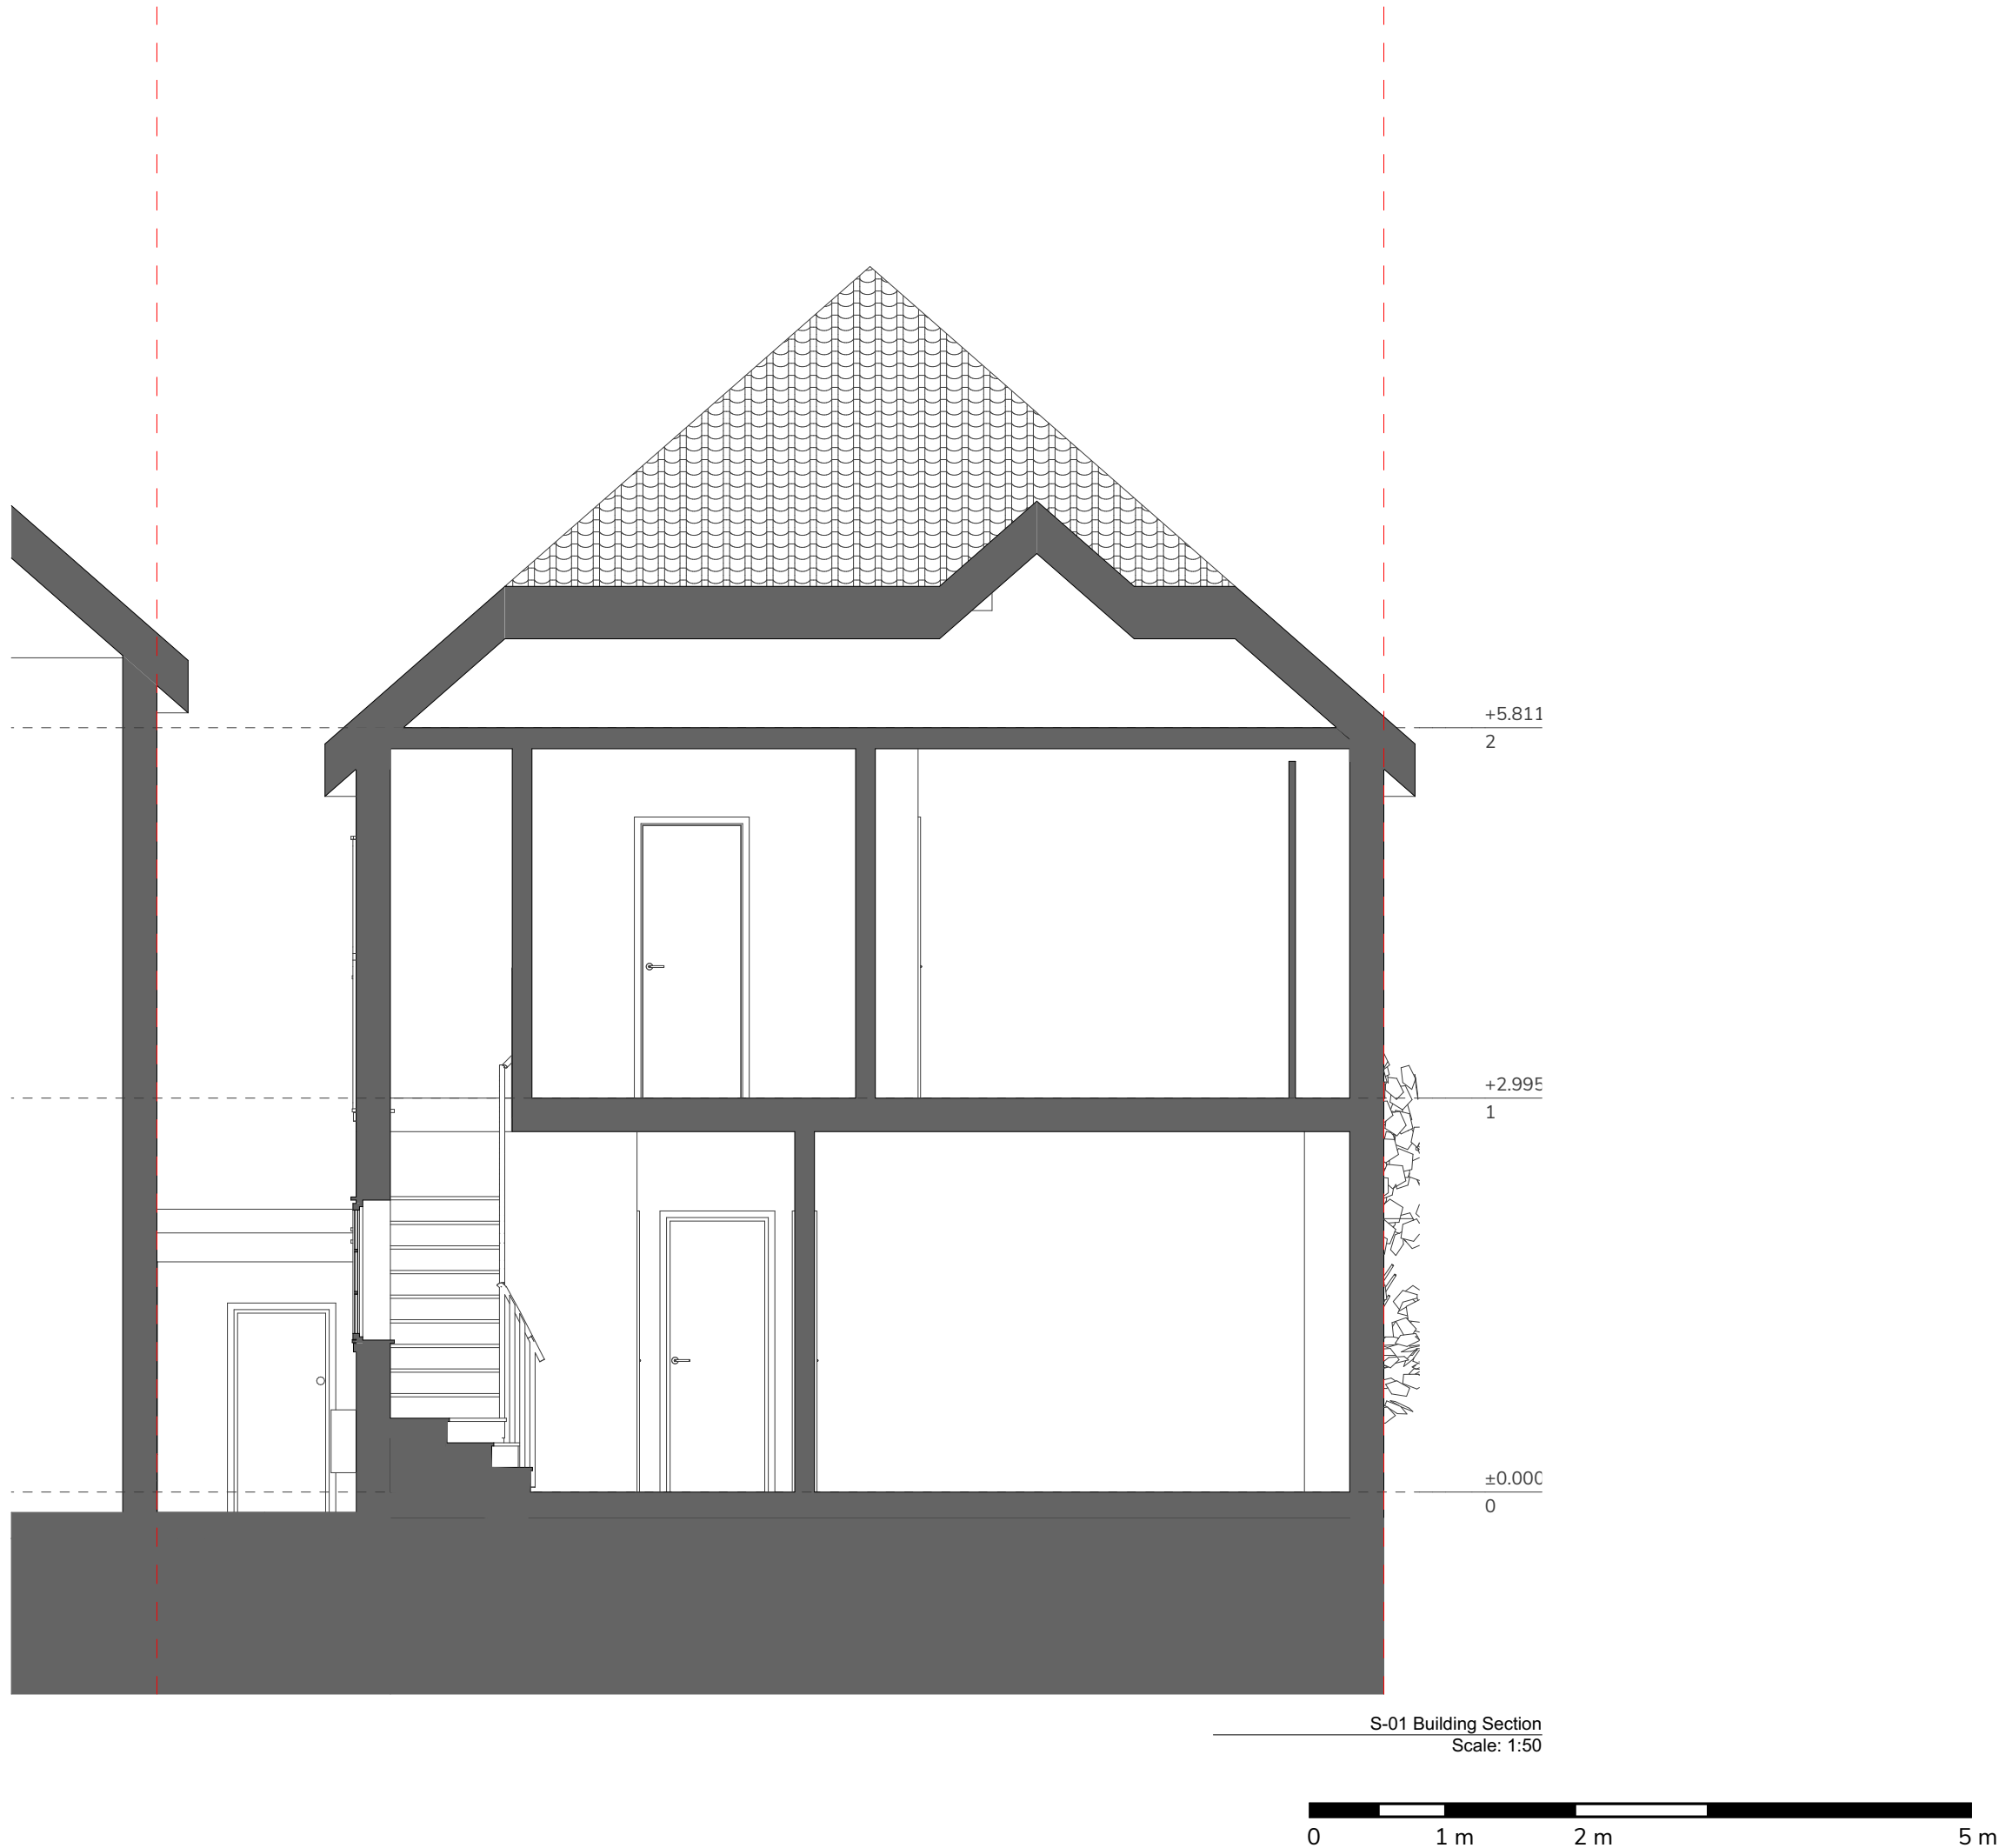

Notes

Do not scale from this drawing. To be read in conjunction with all relevant Architects', Services and Structural Engineers' information. Architect to be immediately notified of discrepancies. Copyright belongs to Urbanist Architecture Ltd.

--- Boundary Line

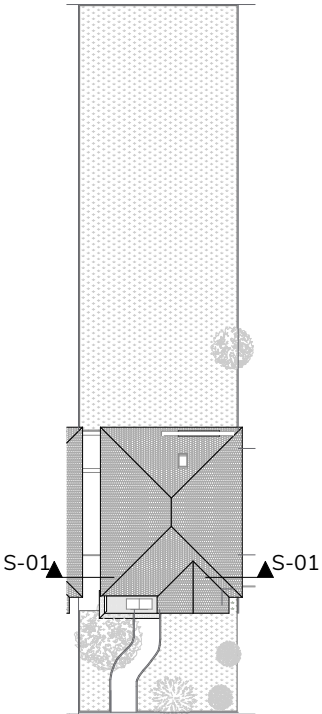

Urbanist Architecture

2 Little Thames Walk London SE8 3FB
2 Eaton Gate London SW1W 9BJ
T: 0203 793 7878
E: info@urbanistarchitecture.co.uk
W: www.urbanistarchitecture.co.uk

Project Description:

Erection of single storey rear extension and associated decking + Erection of roof to adjacent utility room and covering to building side passage.

Site Address:

10 Oakeshott Avenue London N6 6NS

Drawing Name:



Sections Existing
S-01 Building Section

Drawing Status: Planning

Scale: 1:50 @A3 **Drawn:** HS
Date: 05/05/2021 **Checked:** UB

Drawing no


project	originator	zone	level	type	role	no.	rev
140 - N6 6NS - URB	-	ZZ	-	S1	- DR - A	- 01301	- #Revision

 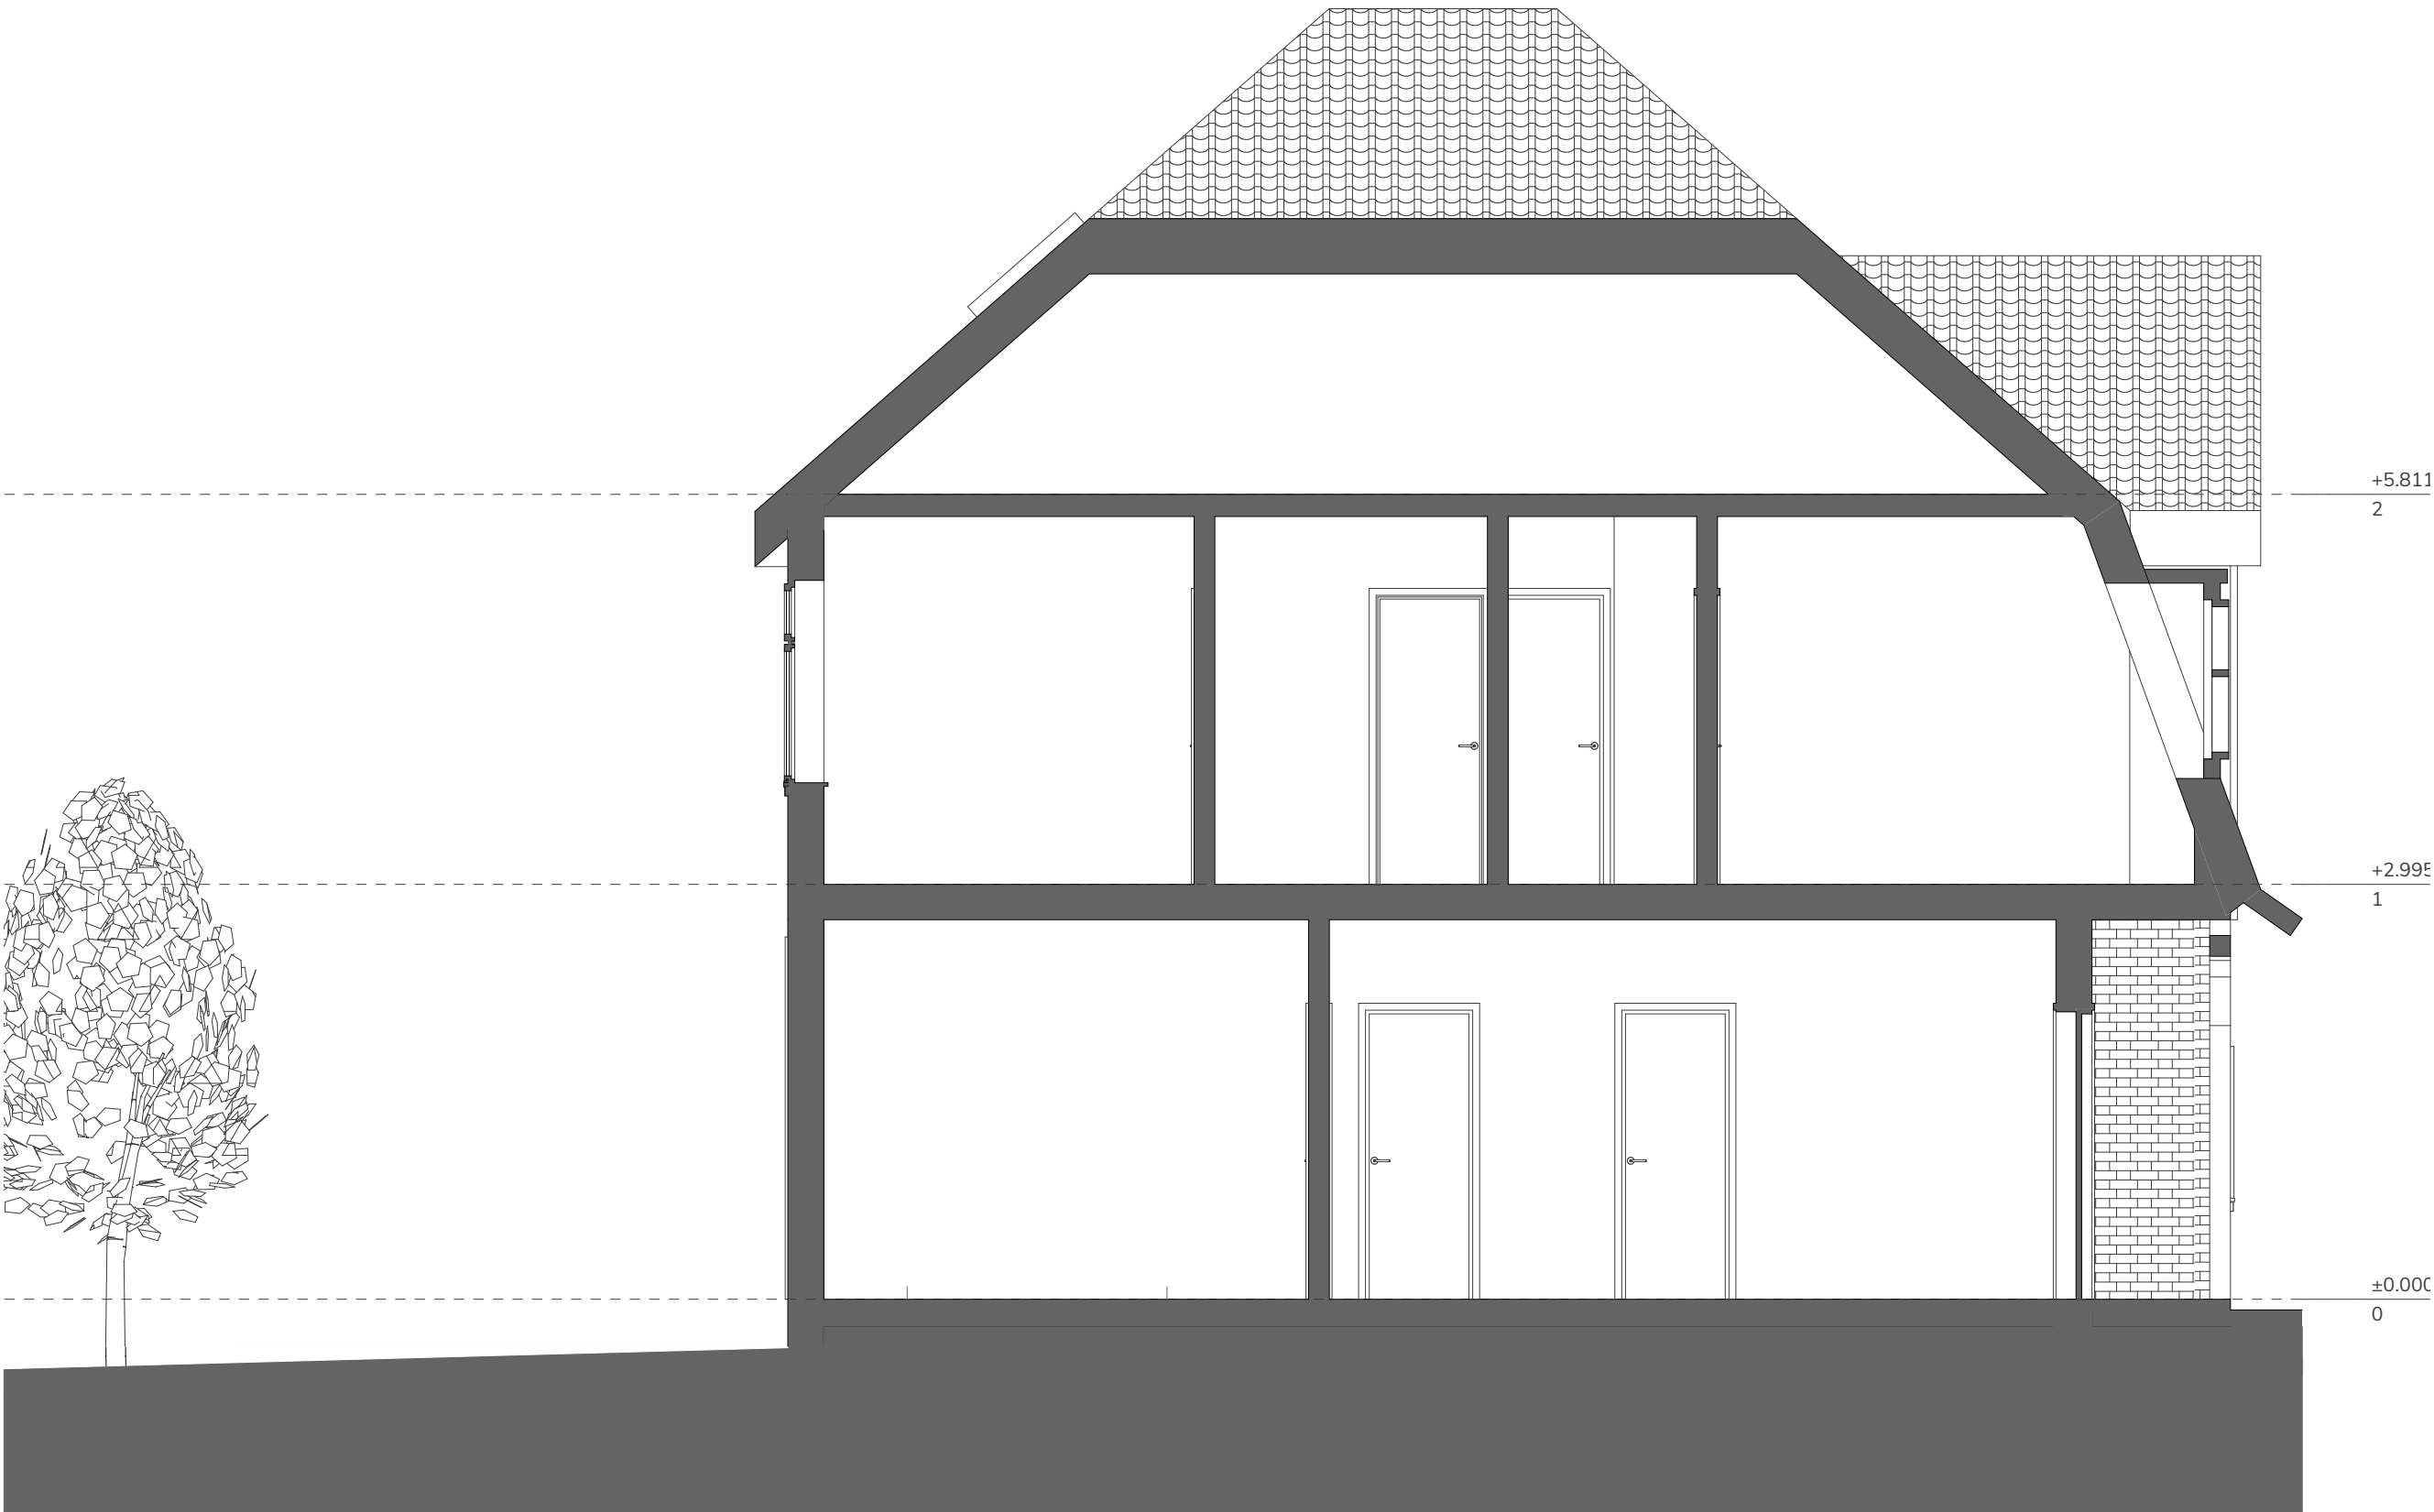

Notes

Do not scale from this drawing. To be read in conjunction with all relevant Architects', Services and Structural Engineers' information. Architect to be immediately notified of discrepancies. Copyright belongs to Urbanist Architecture Ltd.

--- Boundary Line

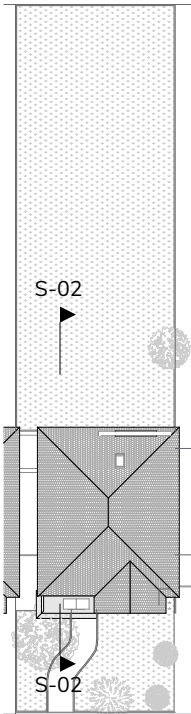

Urbanist Architecture

2 Little Thames Walk London SE8 3FB
2 Eaton Gate London SW1W 9BJ
T: 0203 793 7878
E: info@urbanistarchitecture.co.uk
W: www.urbanistarchitecture.co.uk

Project Description:

Erection of single storey rear extension and associated decking + Erection of roof to adjacent utility room and covering to building side passage.

Site Address:

10 Oakeshott Avenue London N6 6NS

Drawing Name:



Sections Existing
S-02 Building Section

Drawing Status: Planning

Scale: 1:50 @A3 **Drawn:** HS
Date: 05/05/2021 **Checked:** UB

Drawing no


project	originator	zone	level	type	role	no.	rev
140 - N6 6NS - URB	-	ZZ	-	S2	- DR - A	- 01302	- #Revision

 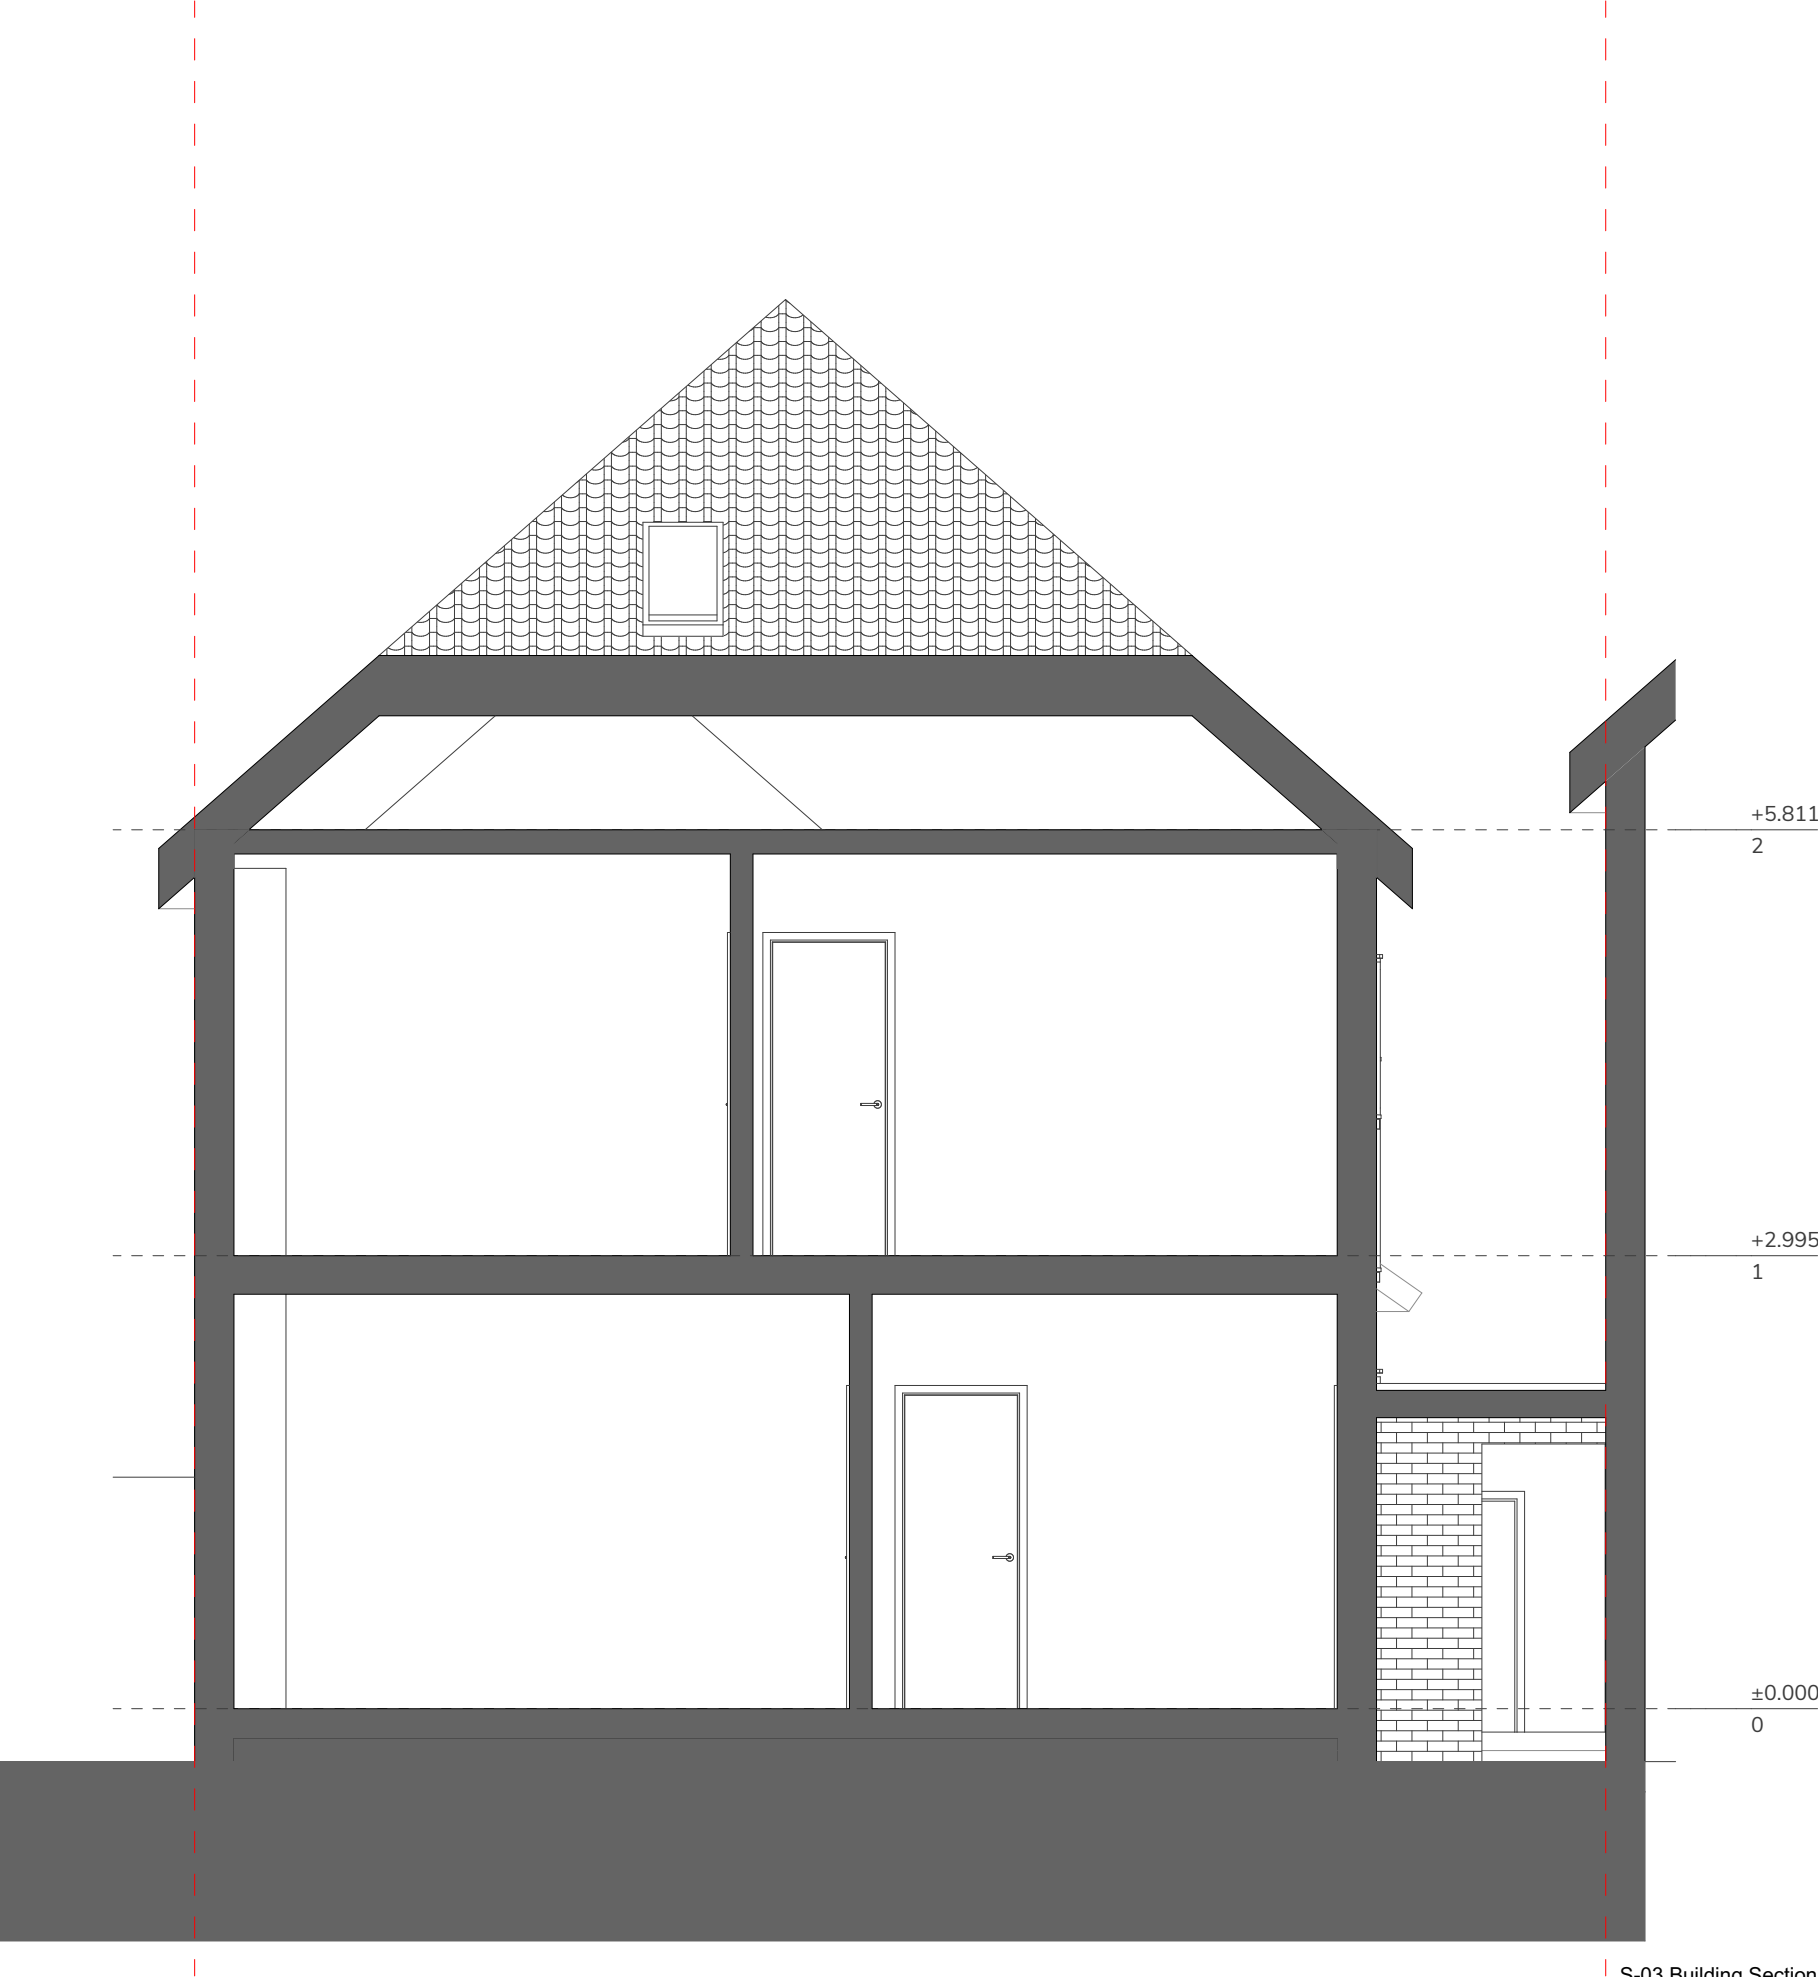

Notes

Do not scale from this drawing. To be read in conjunction with all relevant Architects', Services and Structural Engineers' information. Architect to be immediately notified of discrepancies. Copyright belongs to Urbanist Architecture Ltd.

--- Boundary Line

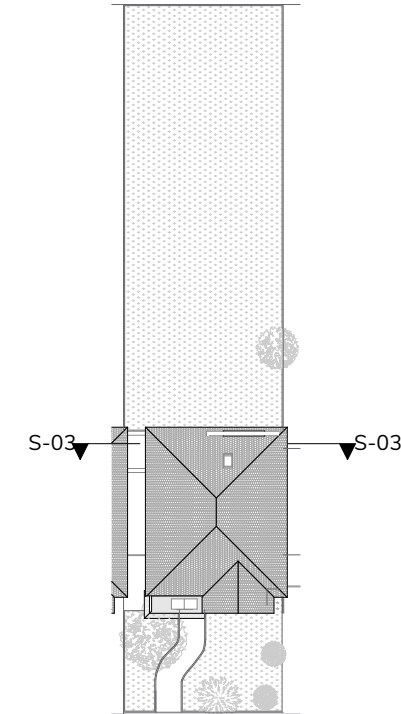

Urbanist Architecture

2 Little Thames Walk London SE8 3FB
2 Eaton Gate London SW1W 9BJ
T: 0203 793 7878
E: info@urbanistarchitecture.co.uk
W: www.urbanistarchitecture.co.uk

Project Description:

Erection of single storey rear extension and associated decking + Erection of roof to adjacent utility room and covering to building side passage.

Site Address:

10 Oakeshott Avenue London N6 6NS

Drawing Name:

Sections Existing
S-03 Building Section

Drawing Status: Planning

Scale: 1:50 @A3 **Drawn:** HS
Date: 05/05/2021 **Checked:** UB

Drawing no

project	originator	zone	level	type	role	no.	rev
140 - N6 6NS - URB	-	ZZ	-	S3	- DR - A	- 01303	- #Revision