


Note:

- 1. Roof access via ships ladder

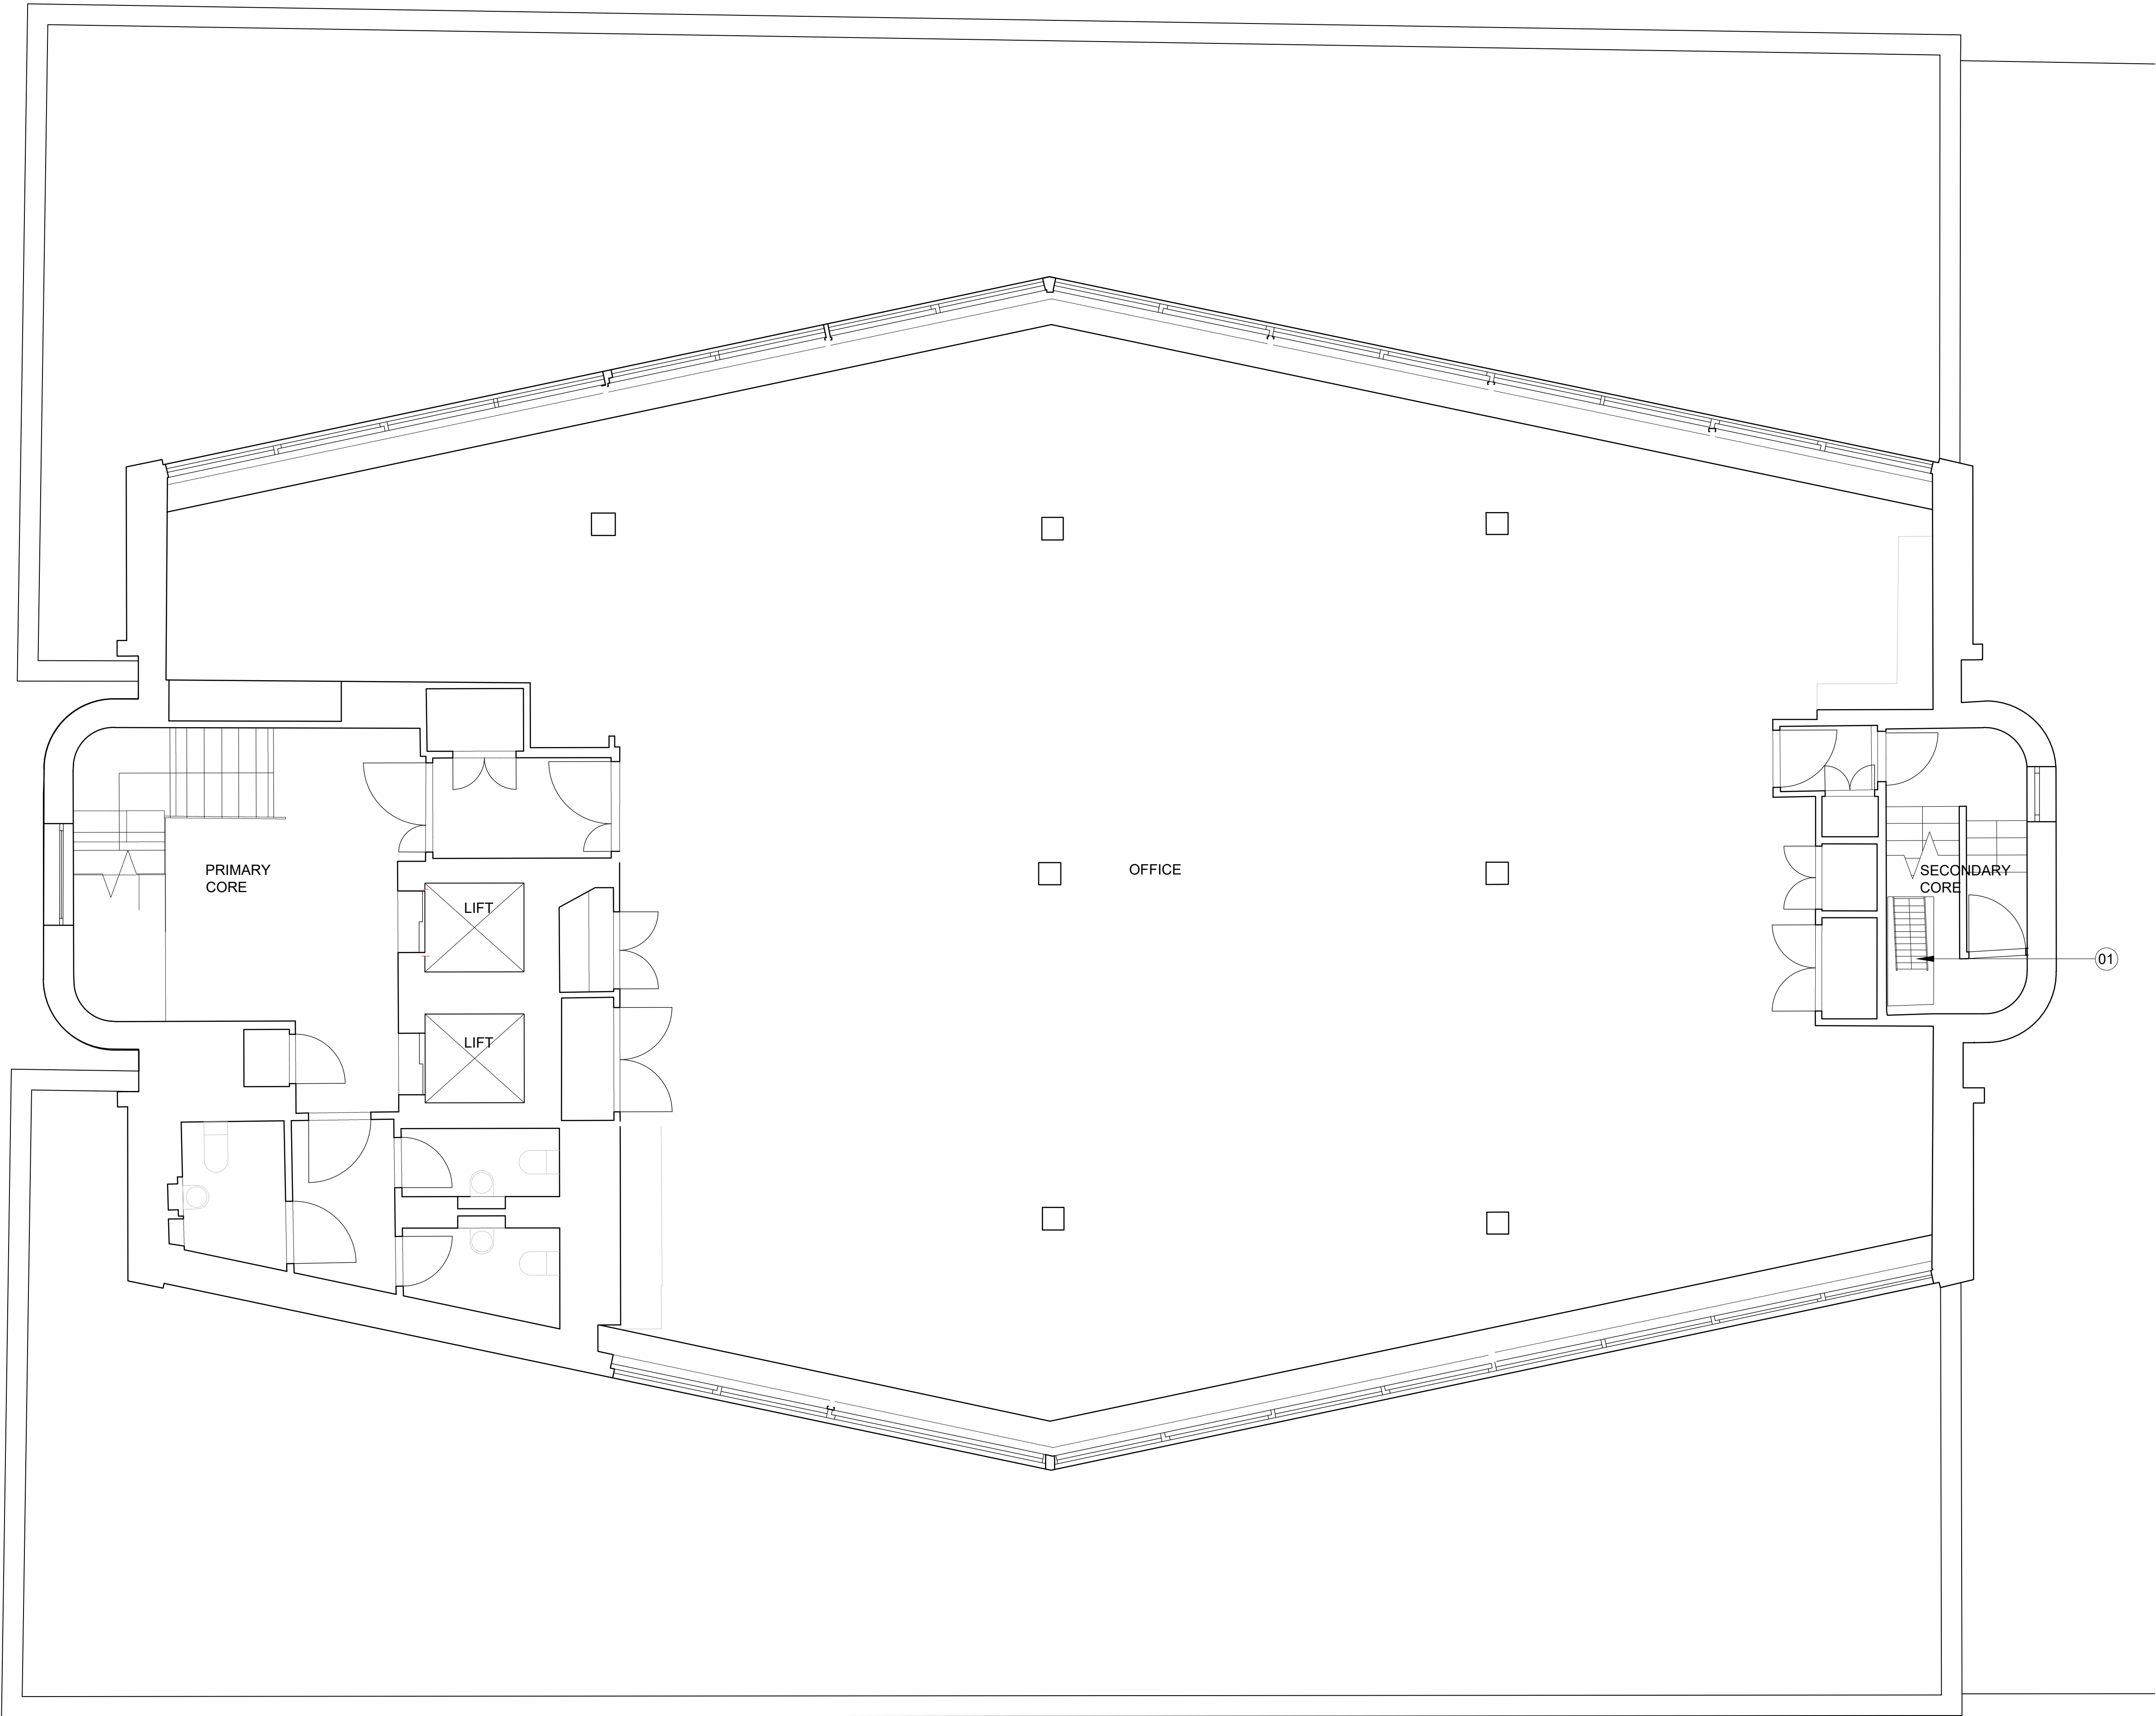

P1	Issued for planning	SS	05.05.21	
Rev.	Description.	By	Date	
0m	0.5	1.0	1.5	3.0m



Client
F55 G Chateau SARL

Project
60 Charlotte Street

Title
Existing Seventh Floor Plan

Status	Purpose of issue		RIBA stage	
S2	For Planning		02	
Project No.	Drawn	Checked	Scale	Rev.
1926	SS	TL	1:50 @ A1 1:100 @ A3	P1

Drawing No.
1926-BG-ZZ-07-DR-A-10.209