

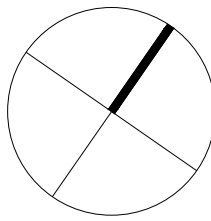
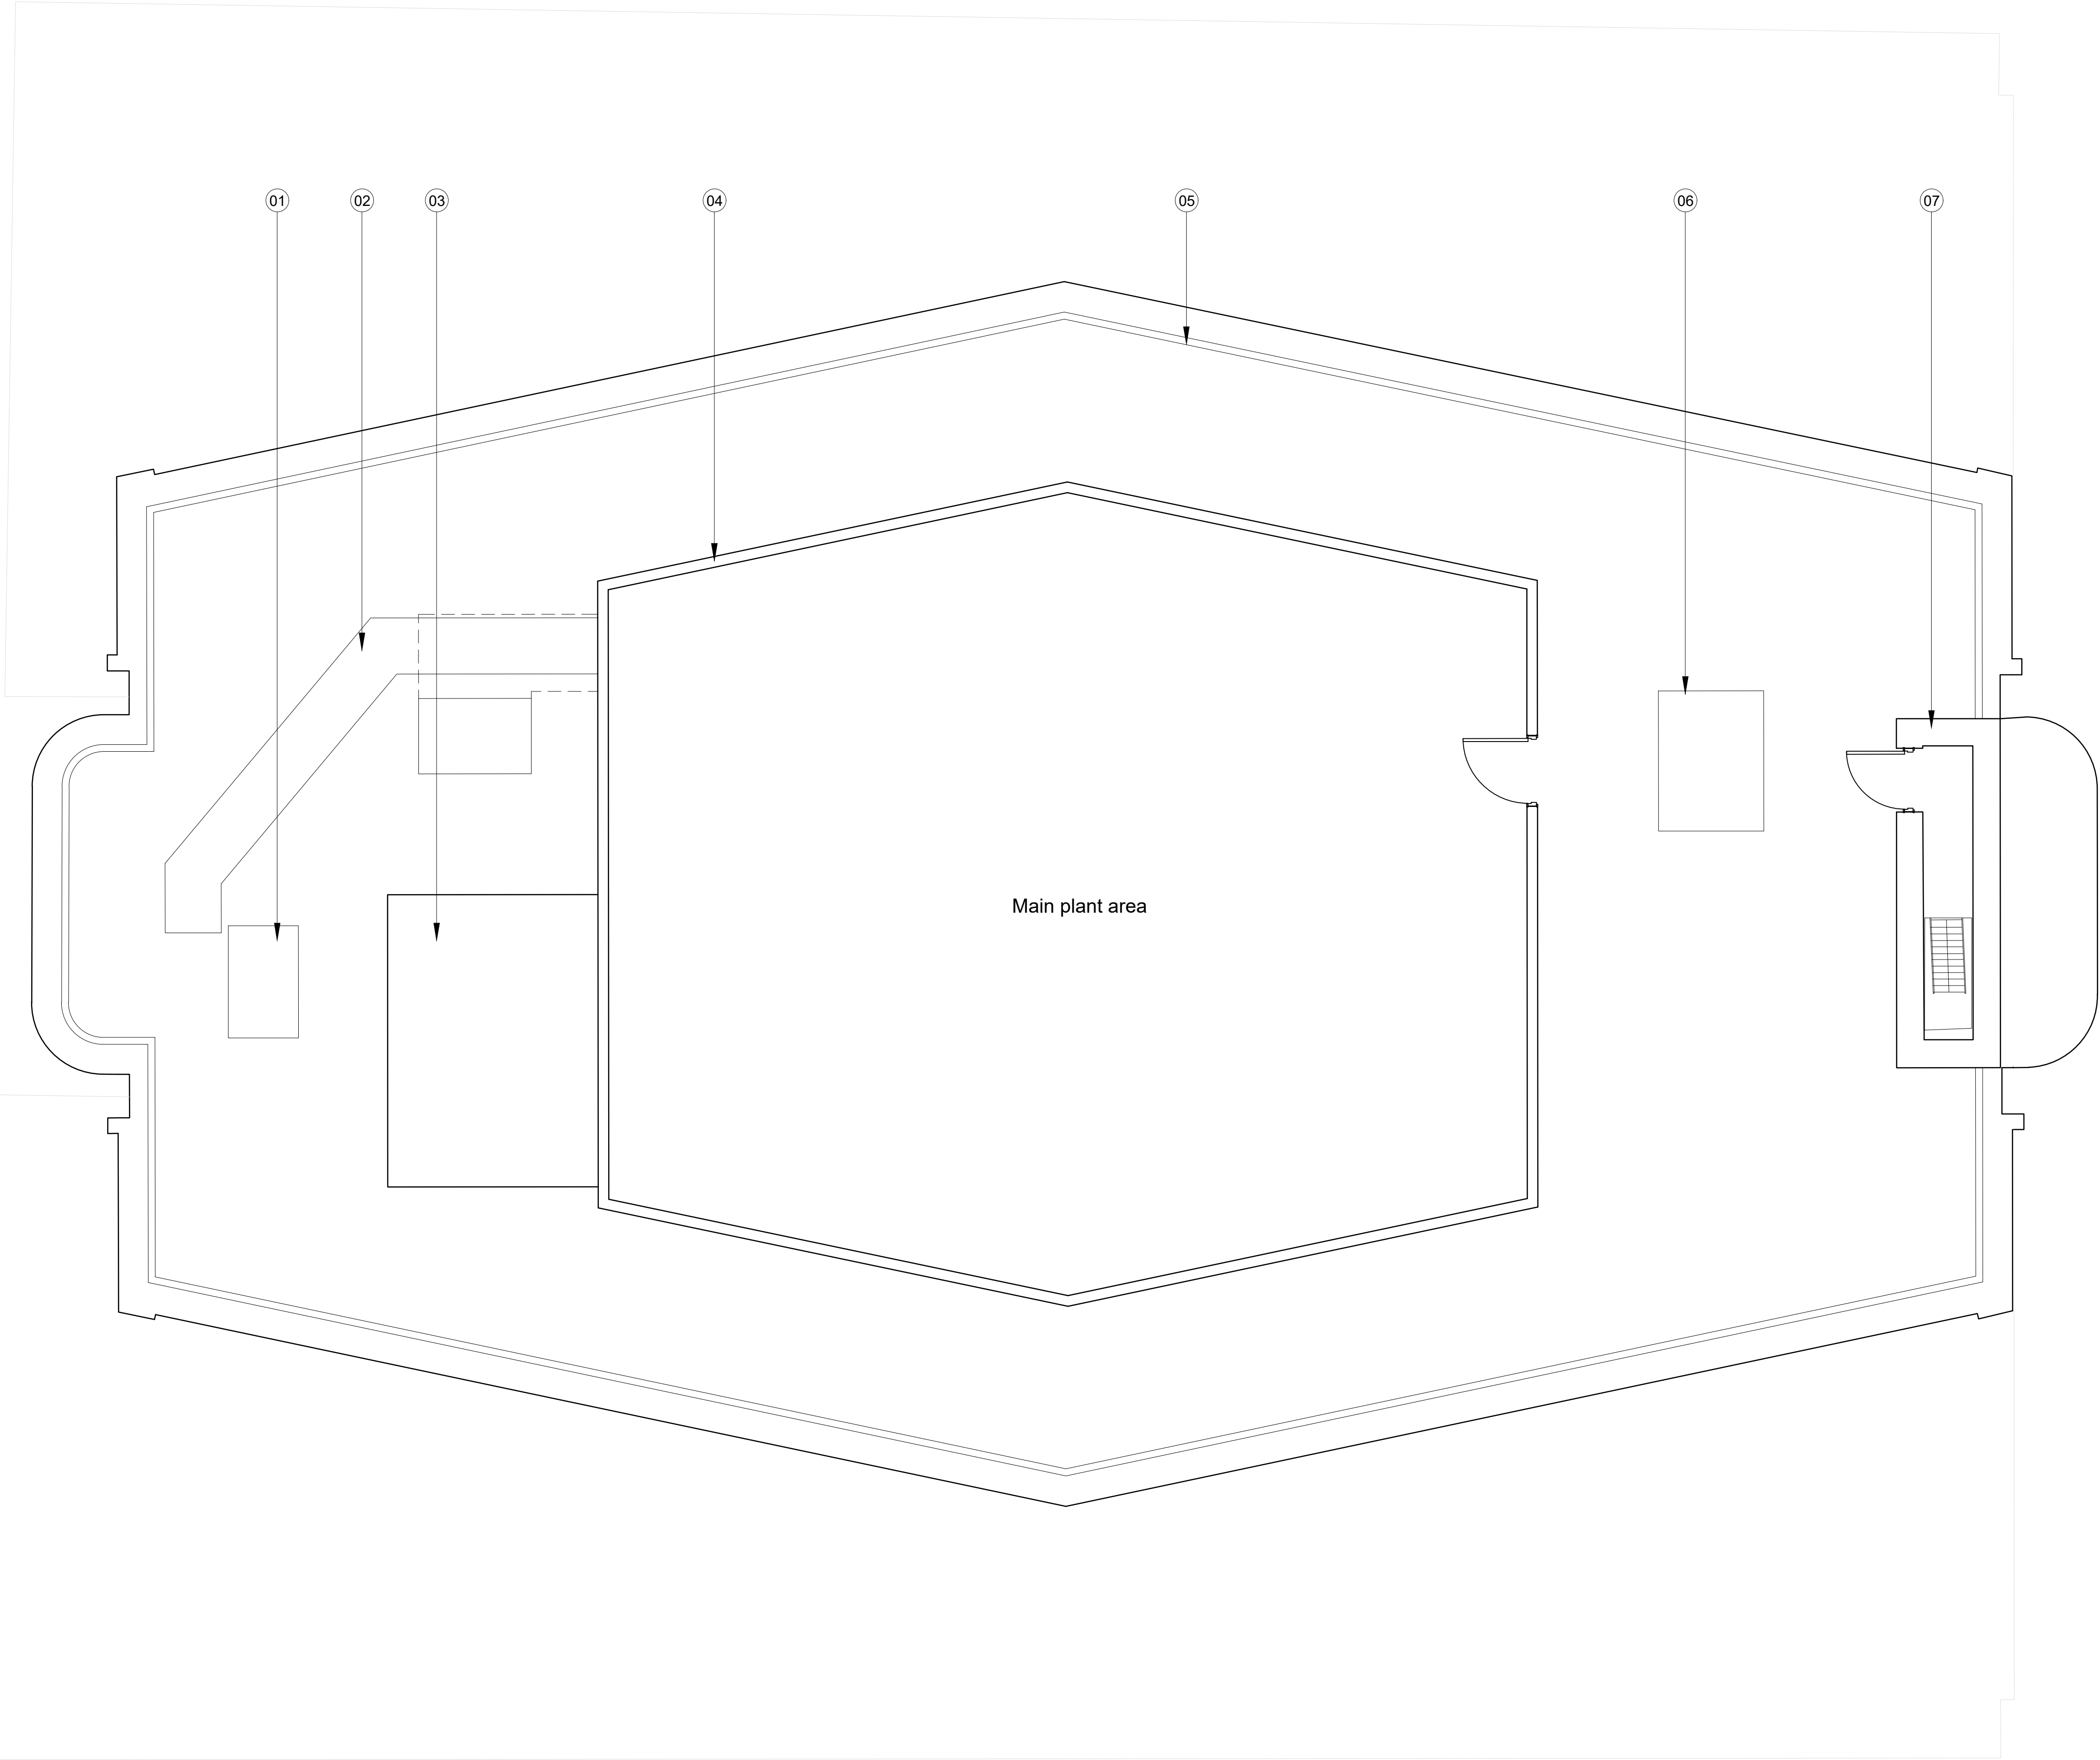


Note:

- 1. Roof hatch
- 2. Ductwork
- 3. Lift overrun
- 4. Louvred plant screen
- 5. Metal balustrade
- 6. Window cleaning cradle
- 7. Roof access via secondary core ships ladder

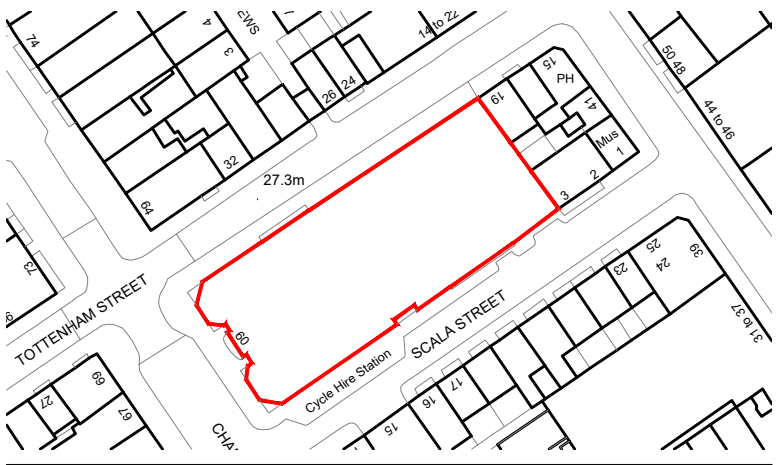

P1	Issued for planning	SS	05.05.21
Rev.	Description.	By	Date

 

Client
F55 G Chateau SARL
Project
60 Charlotte Street

Title
Existing Roof Plan

Status	Purpose of issue		RIBA stage	
S2	For Planning		02	
Project No.	Drawn	Checked	Scale	Rev.
1926	SS	TL	1:50 @ A1 1:100 @ A3	P1

Drawing No.
1926-BG-ZZ-RF-DR-A-10.210