
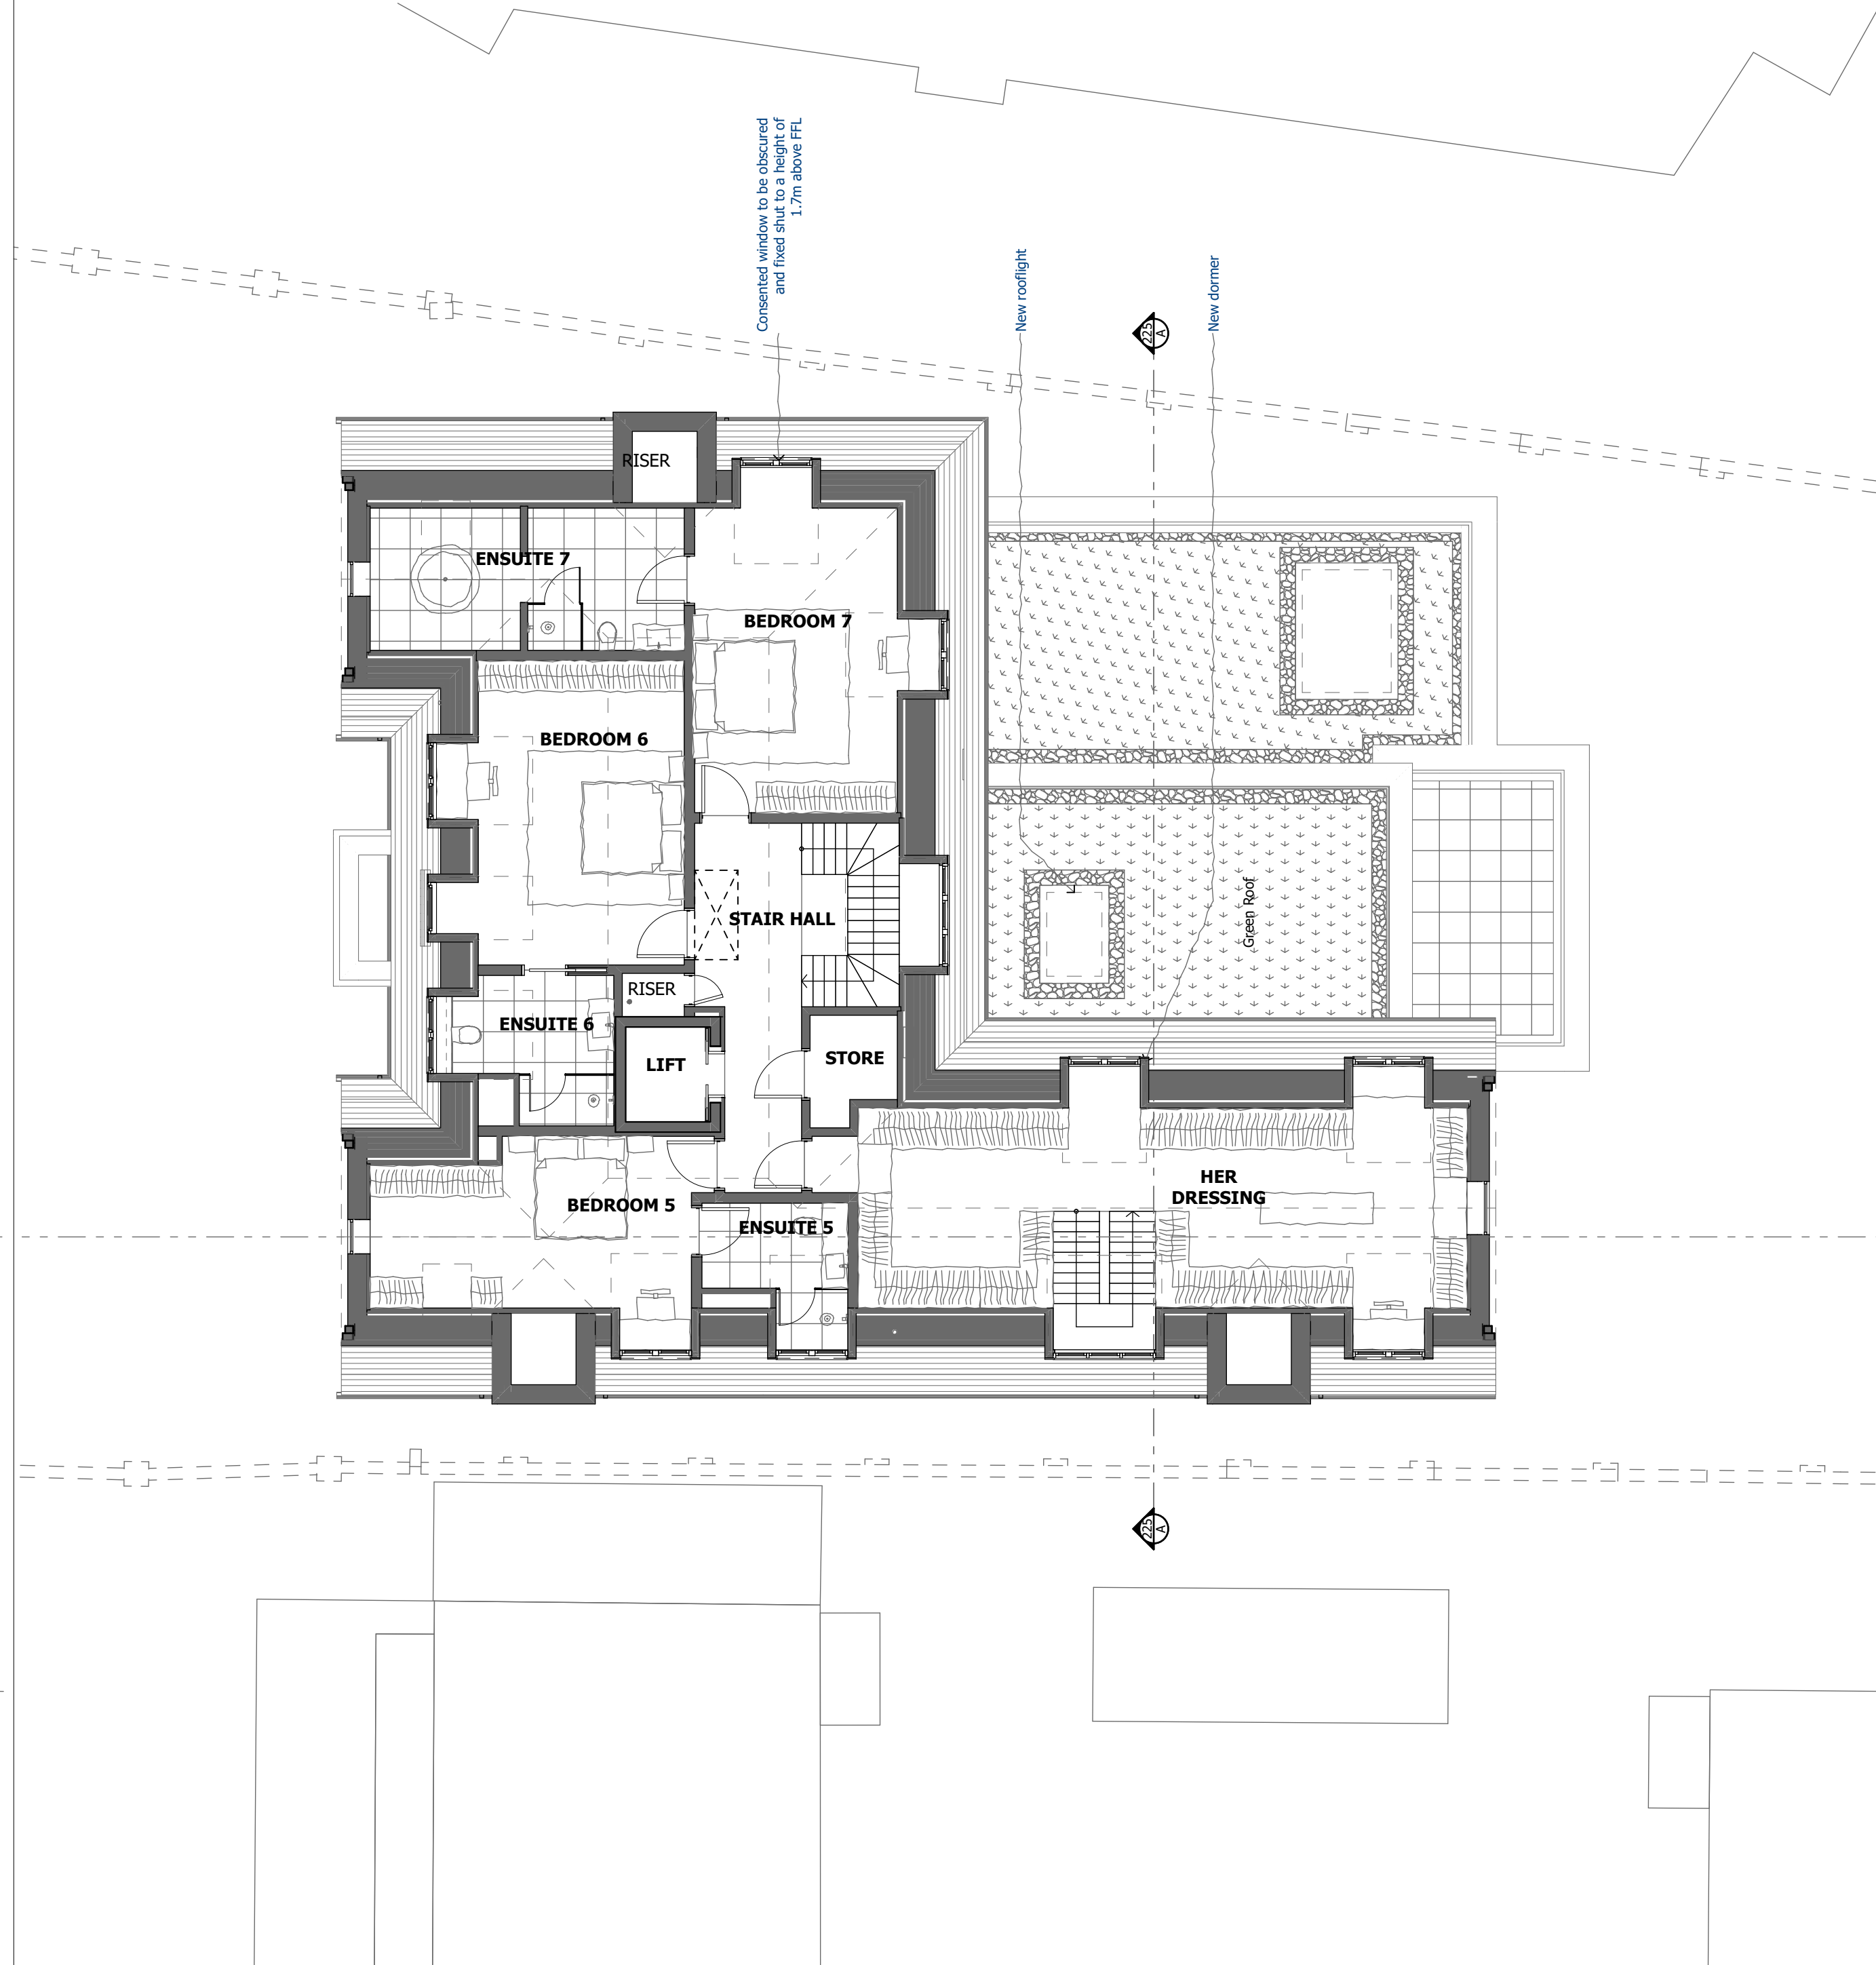


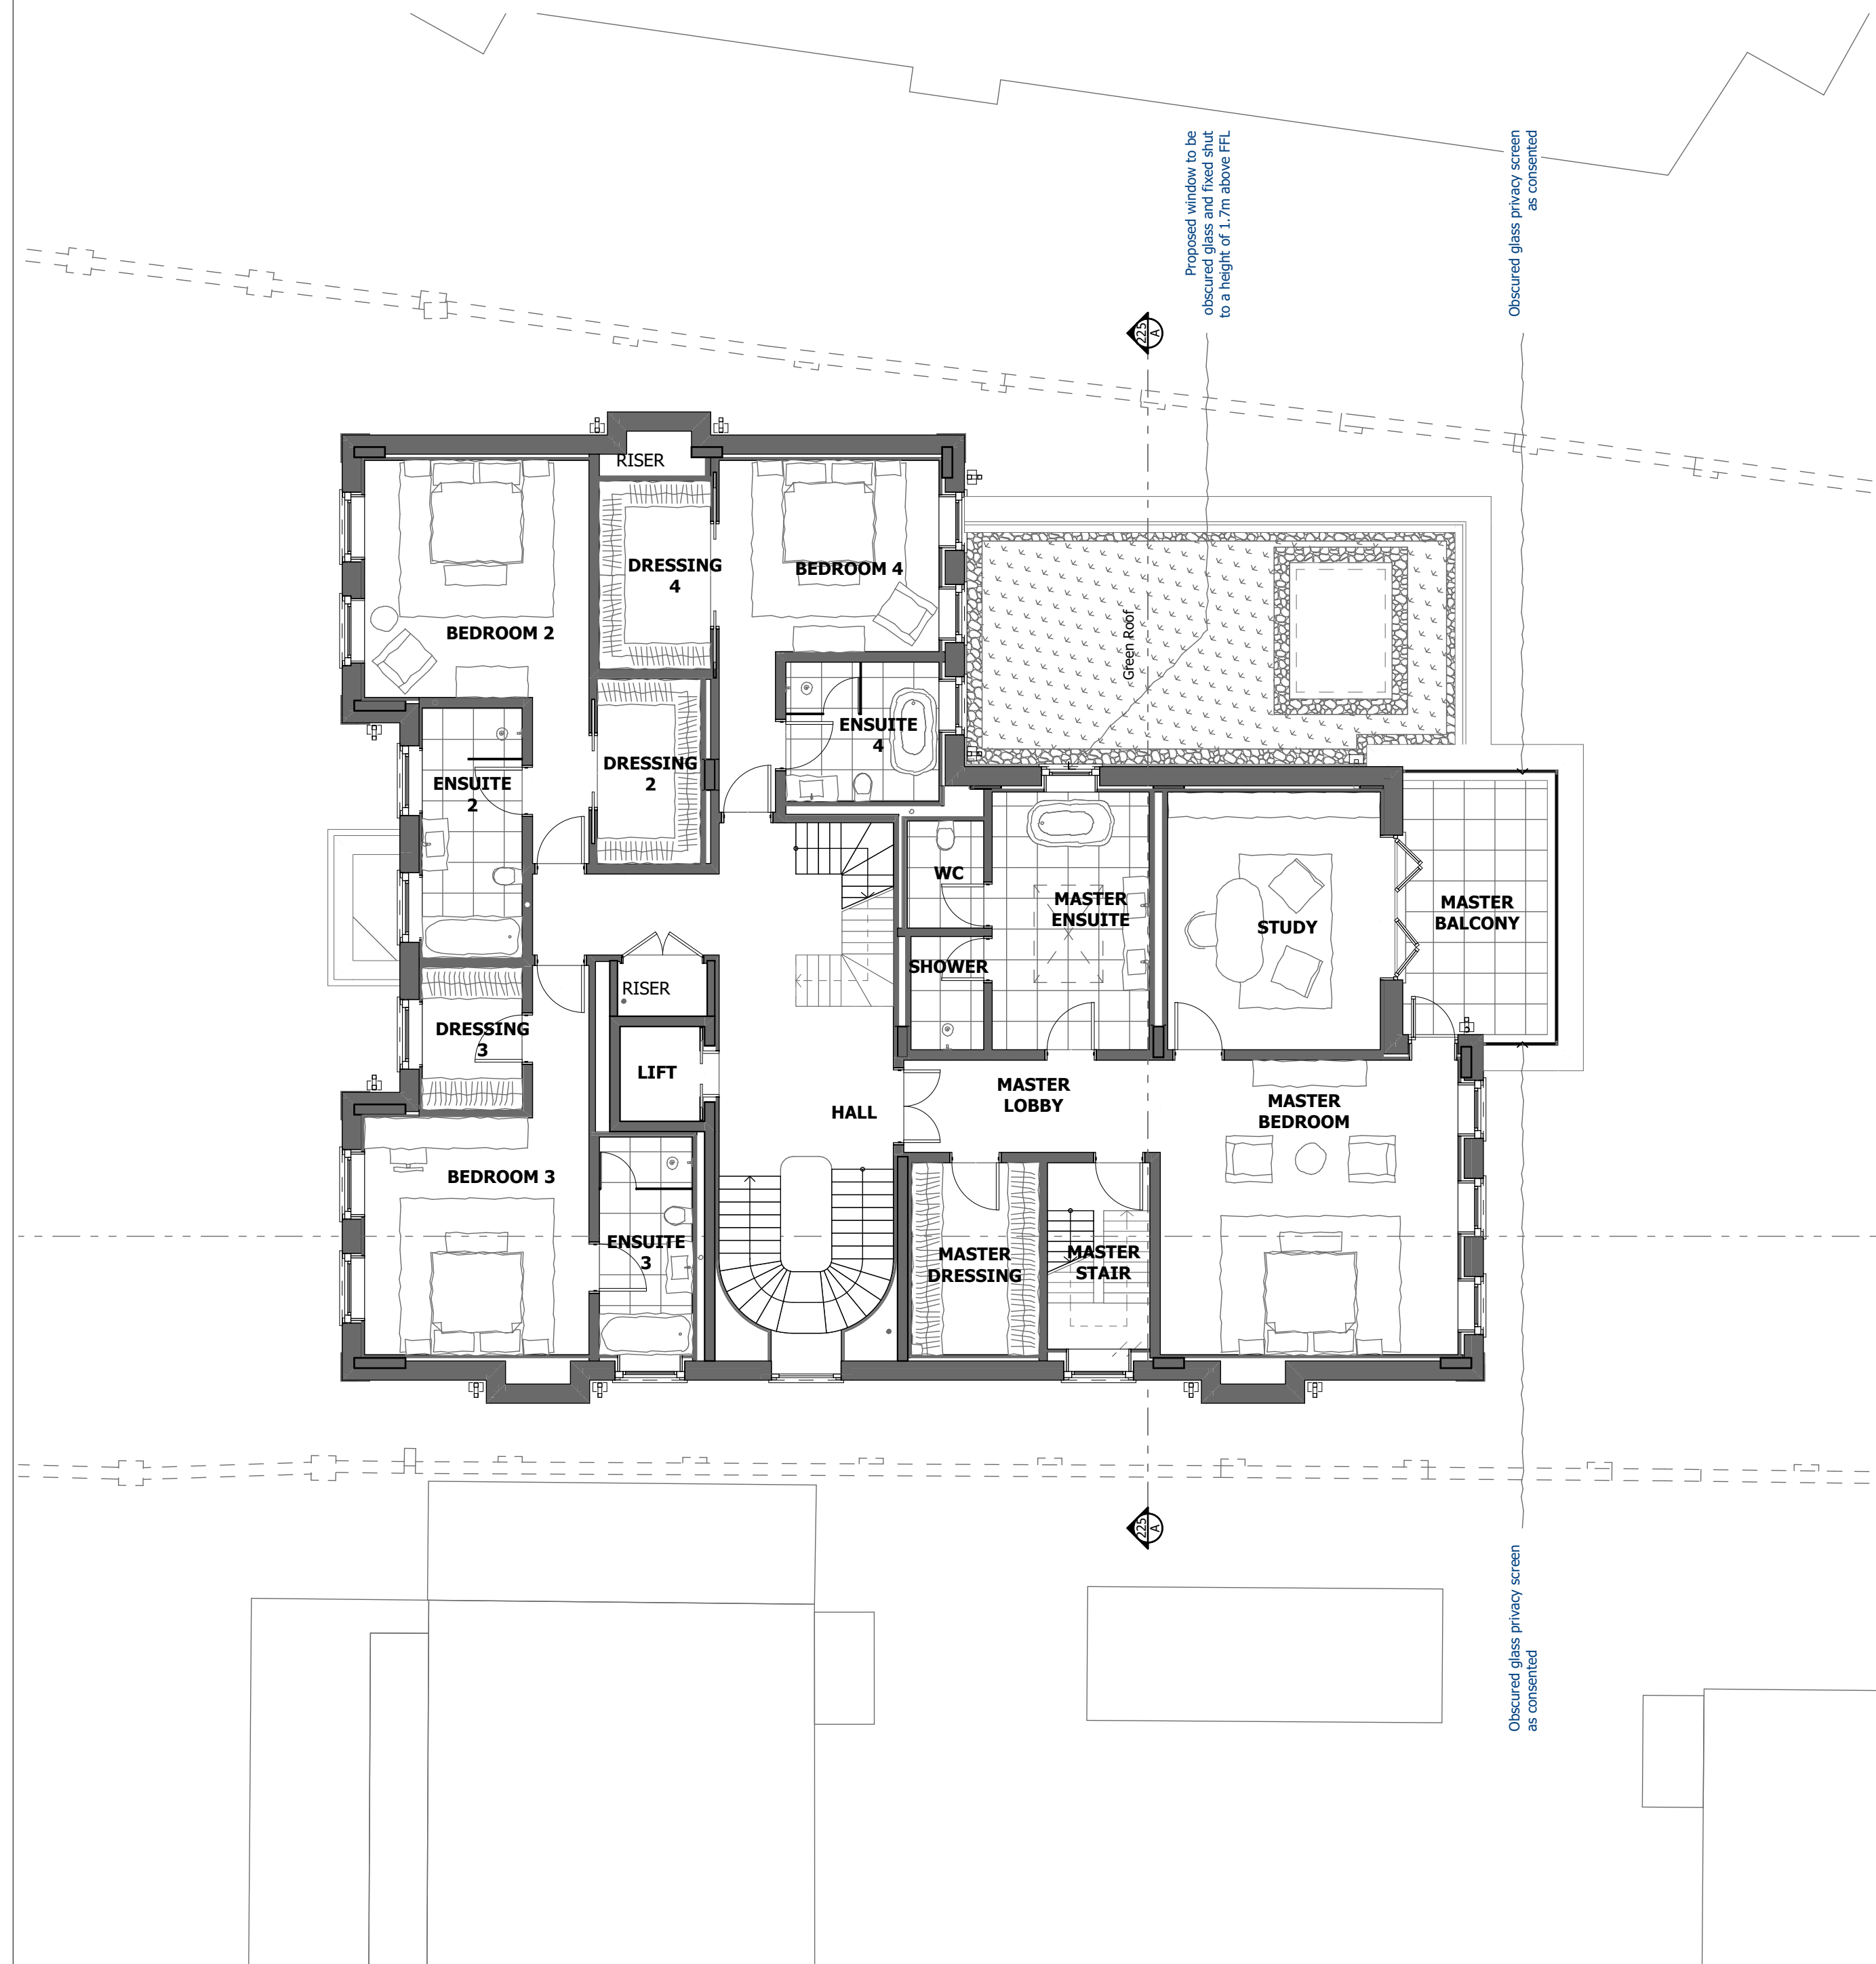


DO NOT SCALE FROM THIS DRAWING

Figured dimensions only are to be taken from this drawing. All dimensions are to be checked on site before any work is put in hand.
If in doubt, ask.

All SHH drawings to be read in conjunction with relevant SHH Finishes, Sanitaryware, Lighting & Ironmongery schedules.

Any discrepancies to be highlighted to SHH prior to procurement and in good time.

Copyright © Spence Harris Hogan Limited 2020
Registered in England & Wales. Registered No. 261 0615
SHH is the trading name of Spence Harris Hogan Limited

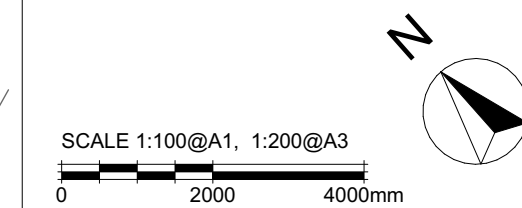

Legends & Notes:

PLO1	23/04/2021	PLANNING SUBMISSION	JD	AT
Rev	Date	Description	Athr	Chkd

shh

Architecture &
Interior Design

RIBA
Chartered Practice

1 Vencourt Place, Ravenscourt Park
Hammersmith, London W6 9NU
Phone **+44 (0) 20 8600 4171** Email **info@shh.co.uk**
shh.co.uk

Project:

16 Avenue Road

16 Avenue Road
Primrose Hill

Client:
Private Client

Drawing Title:
SHH - Planning Resubmission

Proposed First & Second Floor Plan

(Project Number)Drawing Number_Revision:

(932)218_PL01