


[illegible]

PROPOSED GROUND FLOOR PLAN

SCALE 1:100

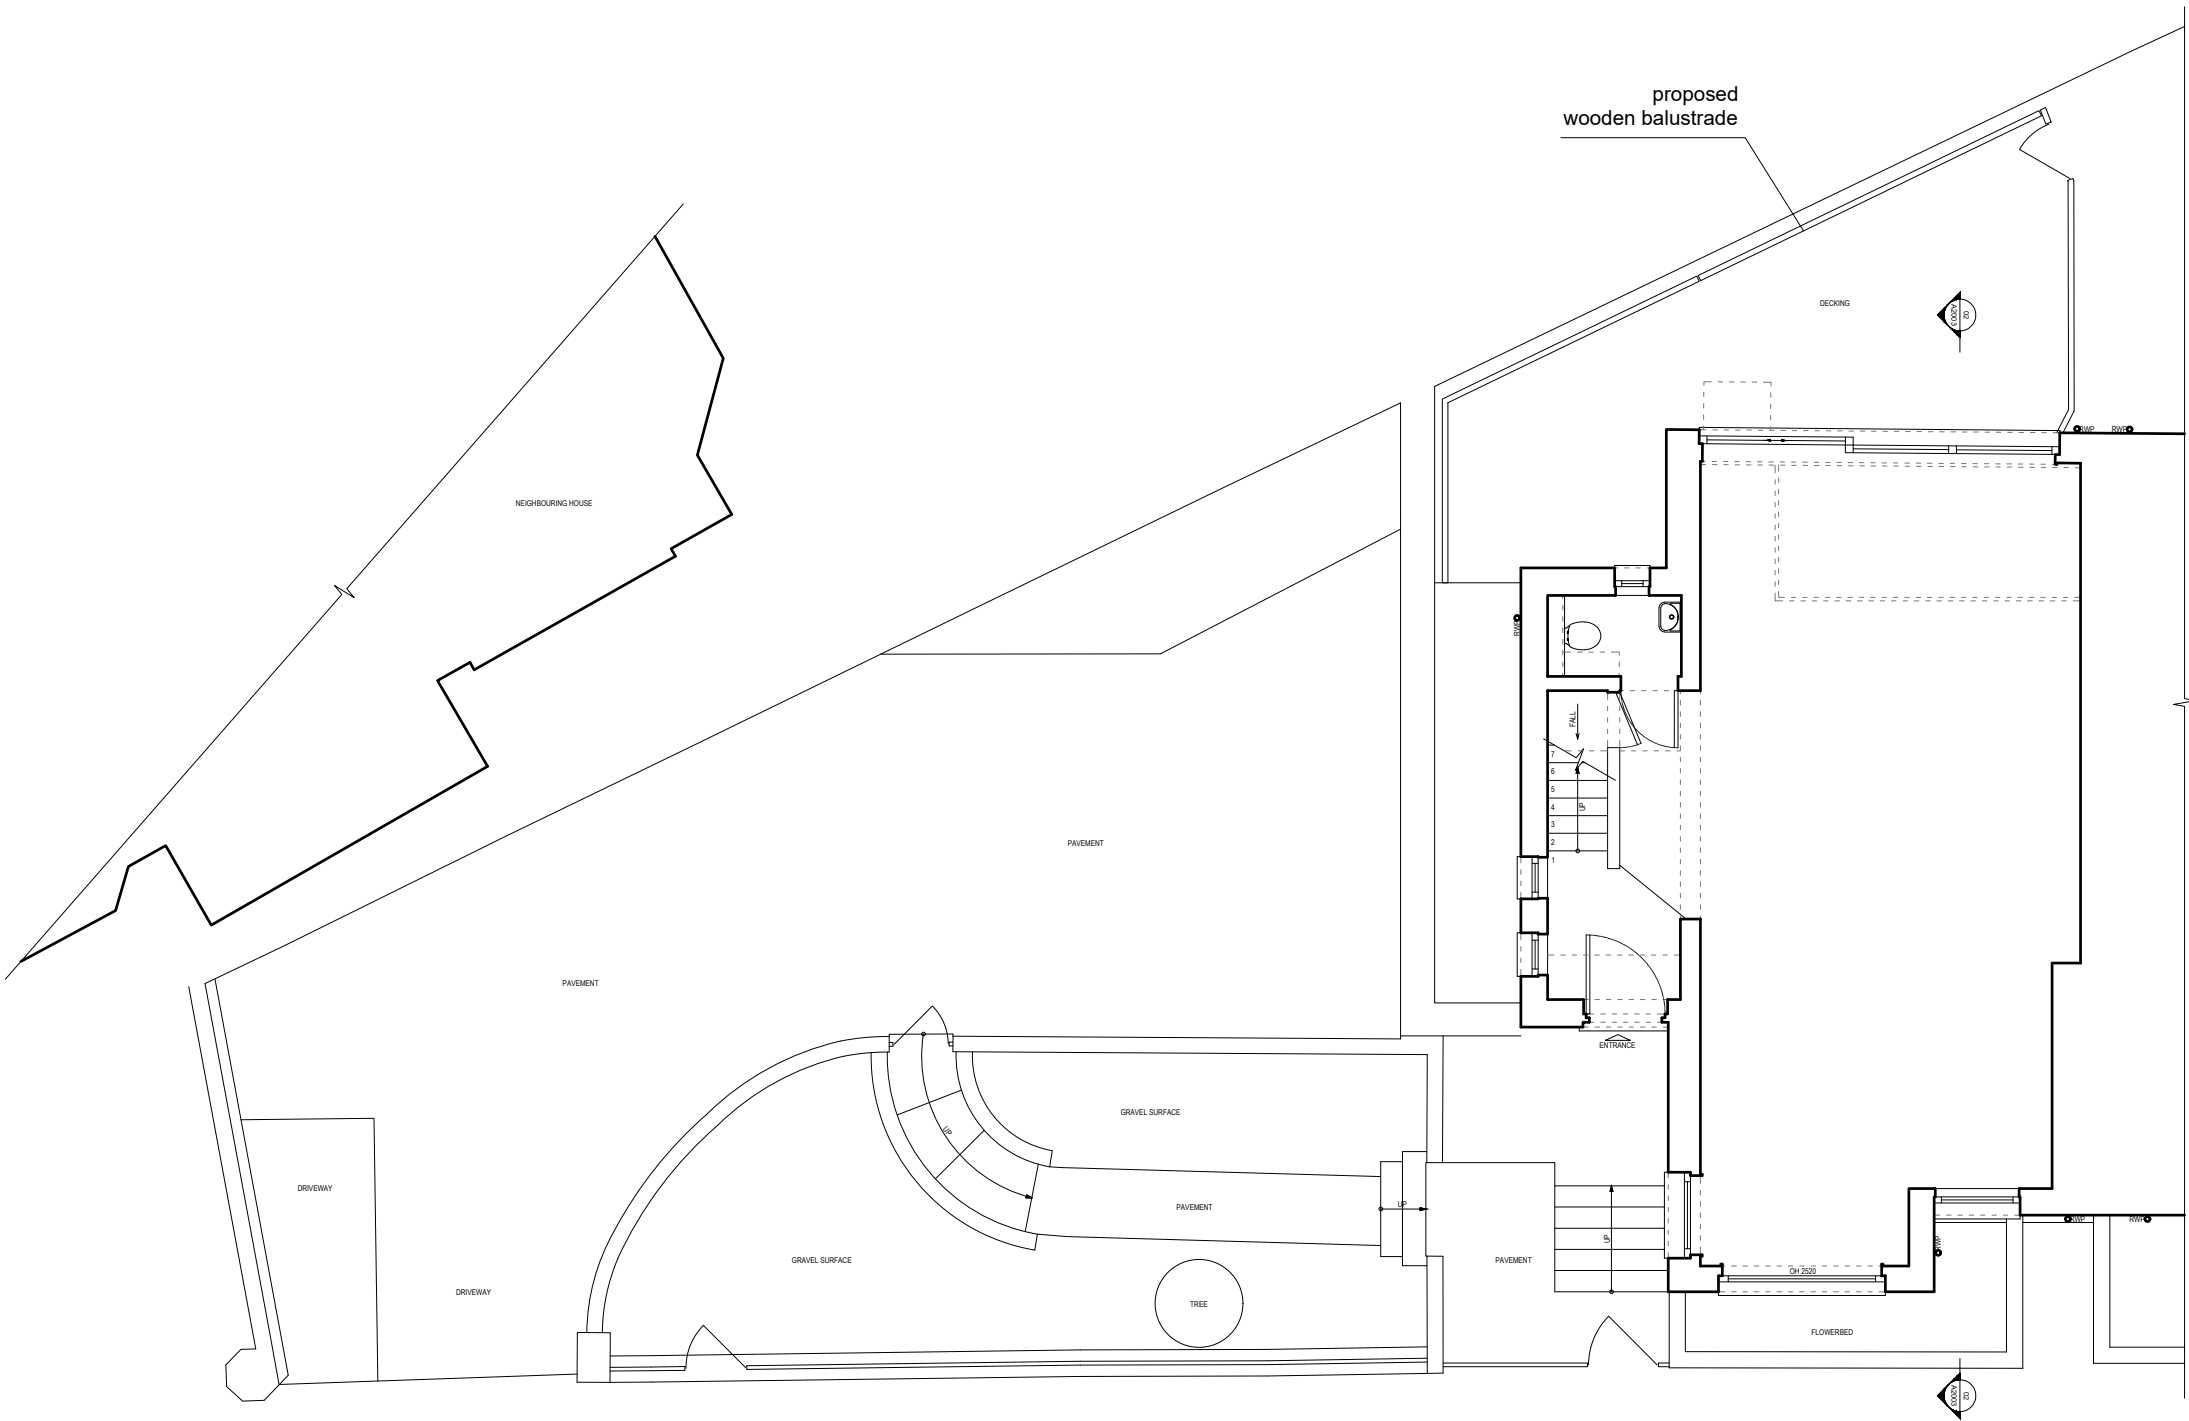

LBMV architects

Luigi Montefusco Ltd  
72 Haverstock Hill  
NW3 2BE London  
T+44 (0) 207 483 3880  
info@lbmvarchitects.com  
www.lbmvarchitects.com

DRAWINGS STATUS  
PLANNING PERMISSION

A3

PROJECT TITLE  
INTERIOR REFURBISHMENT

12a Lancaster Grove  
NW3 4NX

DRAWN  
UG - MF

CHECKED  
LM

DATE  
13.11.2019

SCALE  
1:100@A3


DRAWING TITLE  
PROPOSED GROUD FLOOR  
PLAN

JOB NO  
0077


DRAWING NO  
A2001

GENERAL NOTE  
- This drawing should be removed from currency immediately when a revised version is issued.  
- All dimensions to be checked on site by the contractor. Discrepancies to be reported before proceeding with the works.  
- This drawing is copyrighted.  
- All dimensions in mm's.

LEGEND

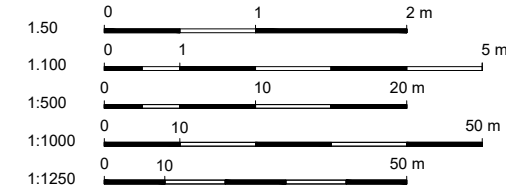

REV	DESCRIPTION	DATE	NAME
04		13/05/2021	000
03		08/02/2021	000
02		27/10/2020	000
01		15/06/2020	000

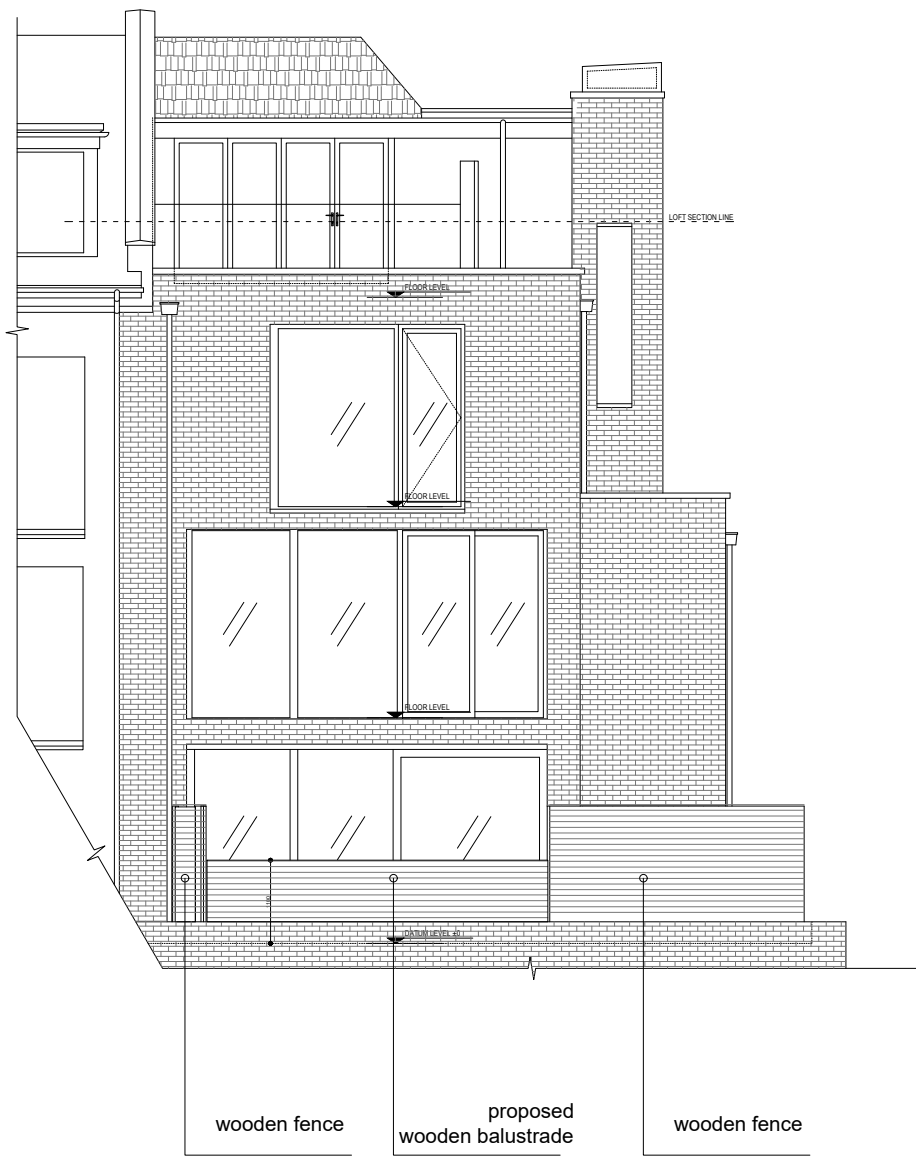

LBMV architects

Luigi Montefusco Ltd  
72 Haverstock Hill  
NW3 2BE London  
T+44 (0) 207 483 3880  
info@lbmvarchitects.com  
www.lbmvarchitects.com

DRAWINGS STATUS

PLANNING PERMISSION

A3

DRAWN

UG - MF


CHECKED

LM

GENERAL NOTE

- This drawing should be removed from currency immediately when a revised version is issued.  
- All dimensions to be checked on site by the contractor. Discrepancies to be reported before proceeding with the works.  
- This drawing is copyrighted.  
- All dimensions in mm's.

LEGEND

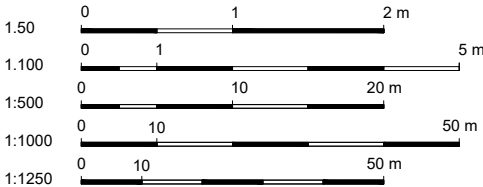

PROJECT TITLE

INTERIOR REFURBISHMENT

DATE

13.11.2019

SCALE

1:100@A3

DRAWING TITLE

PROPOSED REAR  
ELEVATION

JOB NO

0077

DRAWING NO

A2002


12a Lancaster Grove  
NW3 4NX

04		13/05/2021	000
03		08/02/2021	000
02		27/10/2020	000
01		15/06/2020	000

REV	DESCRIPTION	DATE	NAME
-----	-------------	------	------

PROPOSED SECTION 02

SCALE 1:100

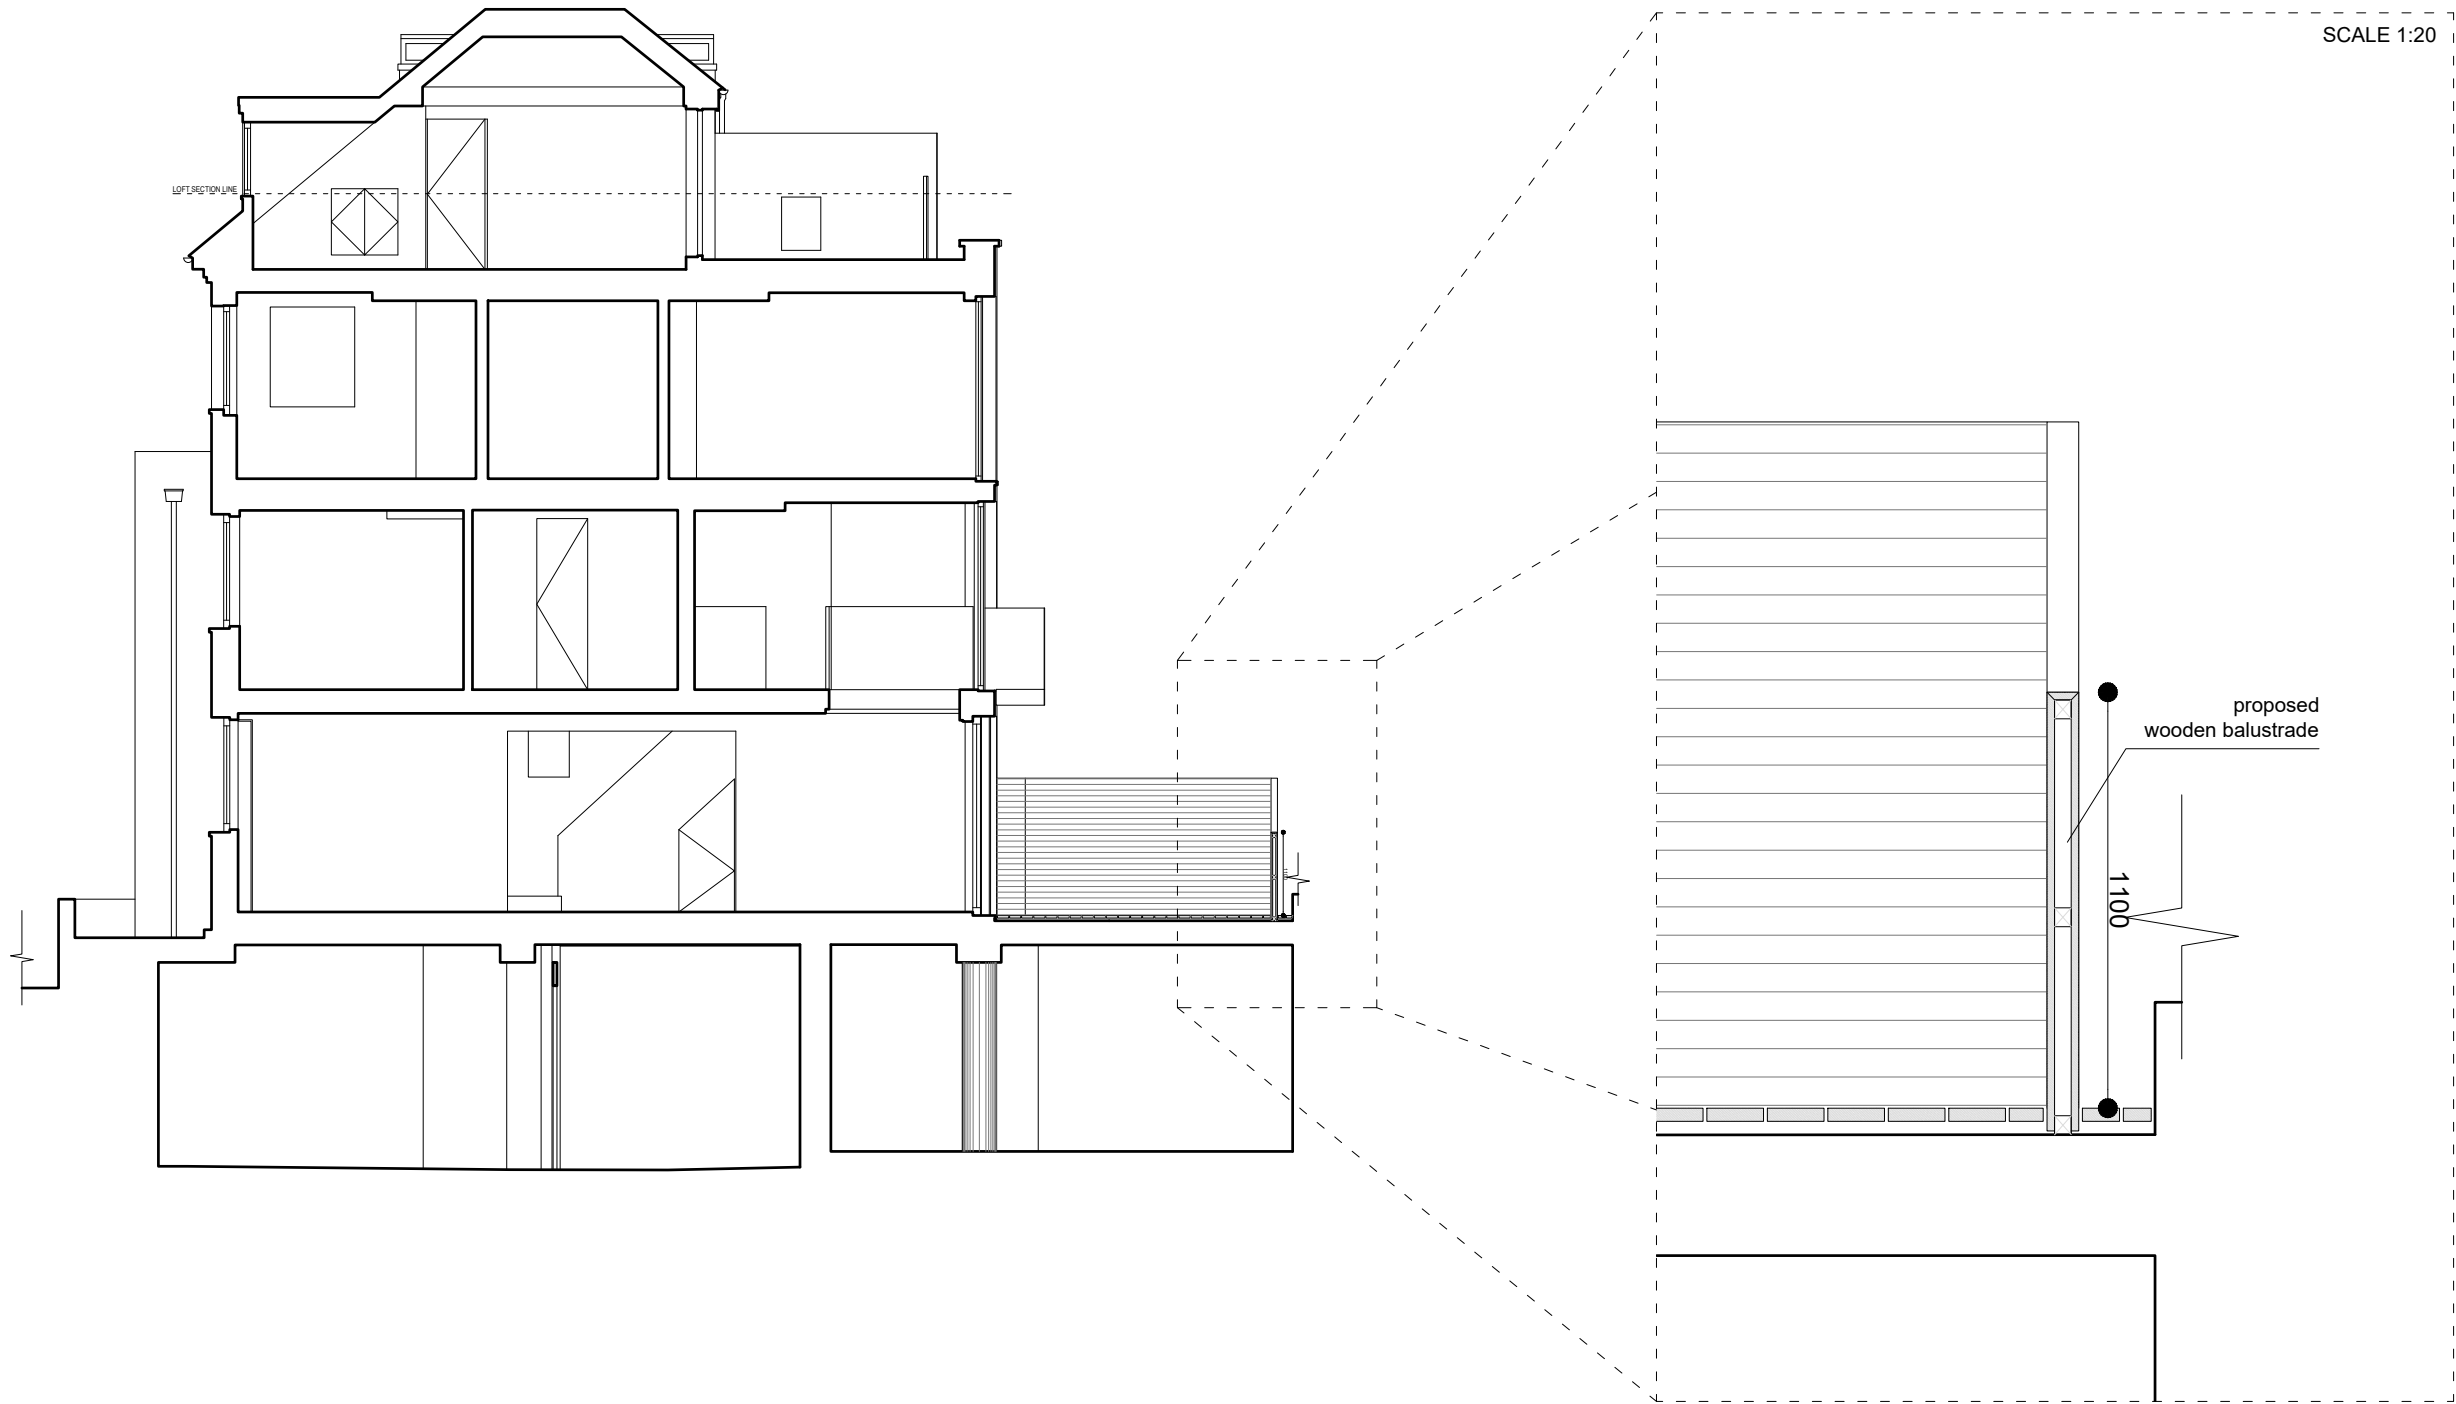

LBMV architects

Luigi Montefusco Ltd  
72 Haverstock Hill  
NW3 2BE London  
T+44 (0) 207 483 3880  
info@lbmvarchitects.com  
www.lbmvarchitects.com

DRAWINGS STATUS  
PLANNING PERMISSION A3

PROJECT TITLE  
INTERIOR REFURBISHMENT

12a Lancaster Grove  
NW3 4NX

DRAWN  
UG - MF

CHECKED  
LM

DATE  
13.11.2019


SCALE  
1:100@A3

DRAWING TITLE  
PROPOSED SECTIONS

JOB NO  
0077


DRAWING NO  
A2003

GENERAL NOTE  
- This drawing should be removed from currency immediately when a revised version is issued.  
- All dimensions to be checked on site by the contractor. Discrepancies to be reported before proceeding with the works.  
- This drawing is copyrighted.  
- All dimensions in mm's.

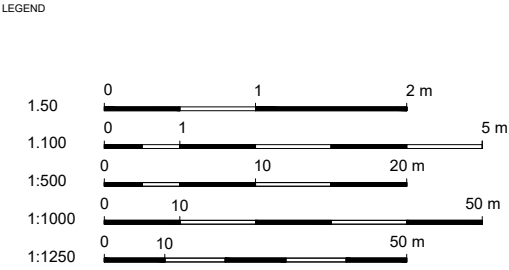

REV	DESCRIPTION	DATE	NAME
04		13/05/2021	000
03		08/02/2021	000
02		27/10/2020	000
01		15/06/2020	000

EXISTING WOODEN FENCE

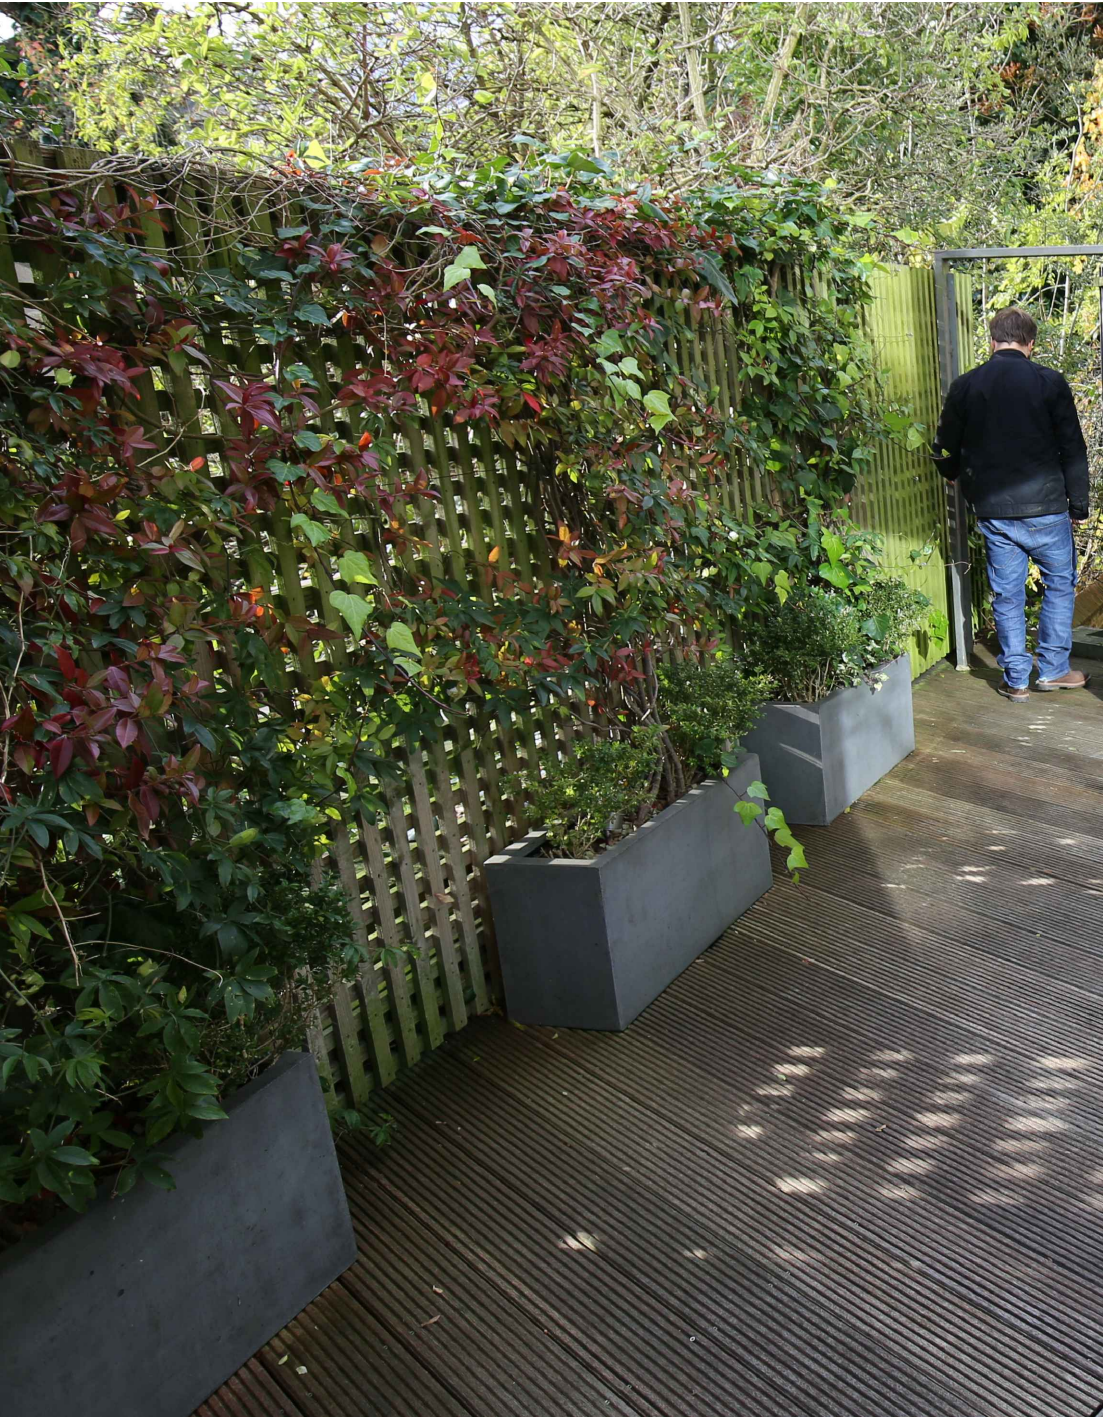

LBMV architects

Luigi Montefusco Ltd  
72 Haverstock Hill  
NW3 2BE London  
T+44 (0) 207 483 3880  
info@lbmvarchitects.com  
www.lbmvarchitects.com

DRAWINGS STATUS  
PLANNING PERMISSION

A3

DRAWN  
UG - MF

CHECKED  
LM

PROJECT TITLE  
INTERIOR REFURBISHMENT

DATE  
13.11.2019

SCALE  
-

DRAWING TITLE

JOB NO  
0077

DRAWING NO  
A2004

GENERAL NOTE  
- This drawing should be removed from currency immediately when a revised version is issued.  
- All dimensions to be checked on site by the contractor. Discrepancies to be reported before proceeding with the works.  
- This drawing is copyrighted.  
- All dimensions in mm's.

LEGEND

04		13/05/2021	000
03		08/02/2021	000
02		27/10/2020	000
01		15/06/2020	000
REV	DESCRIPTION	DATE	NAME