
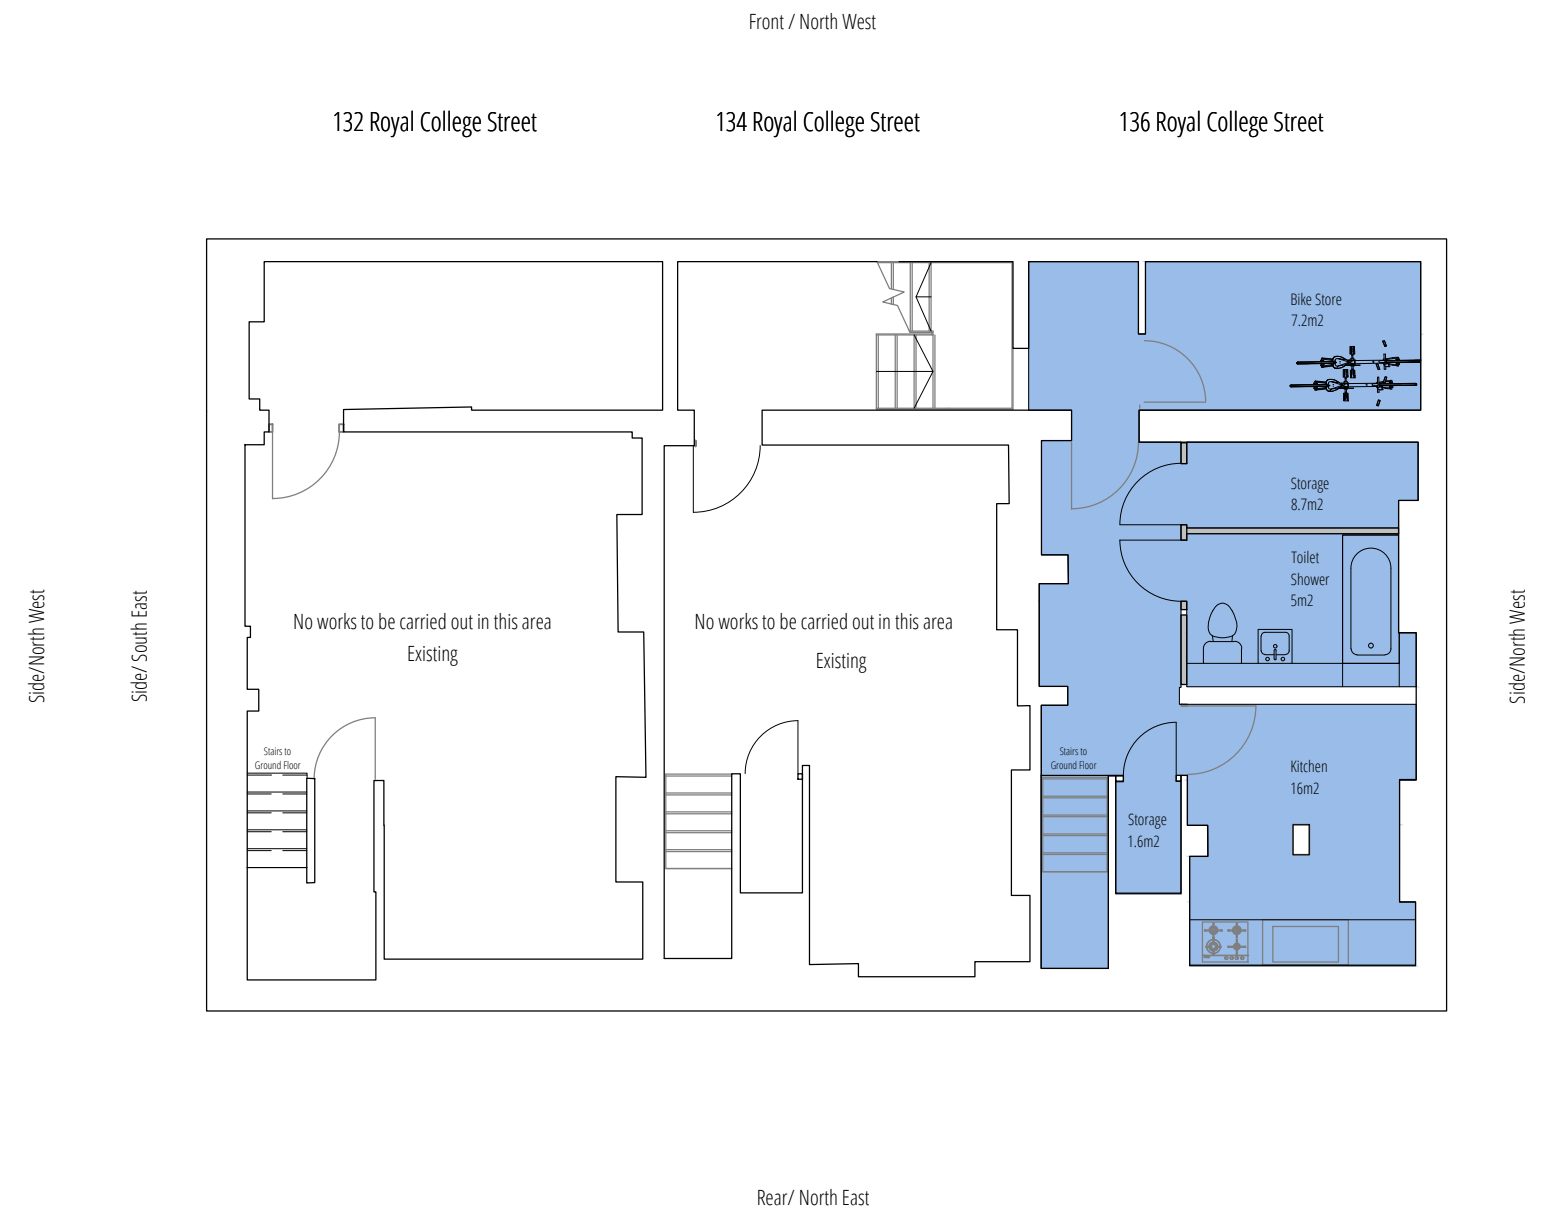


1 Existing Basement Floor Plan
1 : 100

 

2 Proposed Basement Floor Plan
1 : 100

NOTE
1. THE
2. THE
3. THE
THE C
4. THE
PERM
5. USE
COPY

[illegible]

PROJECT NAME
132 Royal College Street,
DRAWING TITLE
Existing and Proposed Basement Plans
PROJECT NUMBER
19023
SCALE
1:100
PURPOSE
Approved

DOCUMENT NUMBER
19023-GAA-XX-B1-DR-T-2017

DATE 14/05/21 DRAWN RP

STATUS SO Rev.No. P02.02CS REVIEWED

