

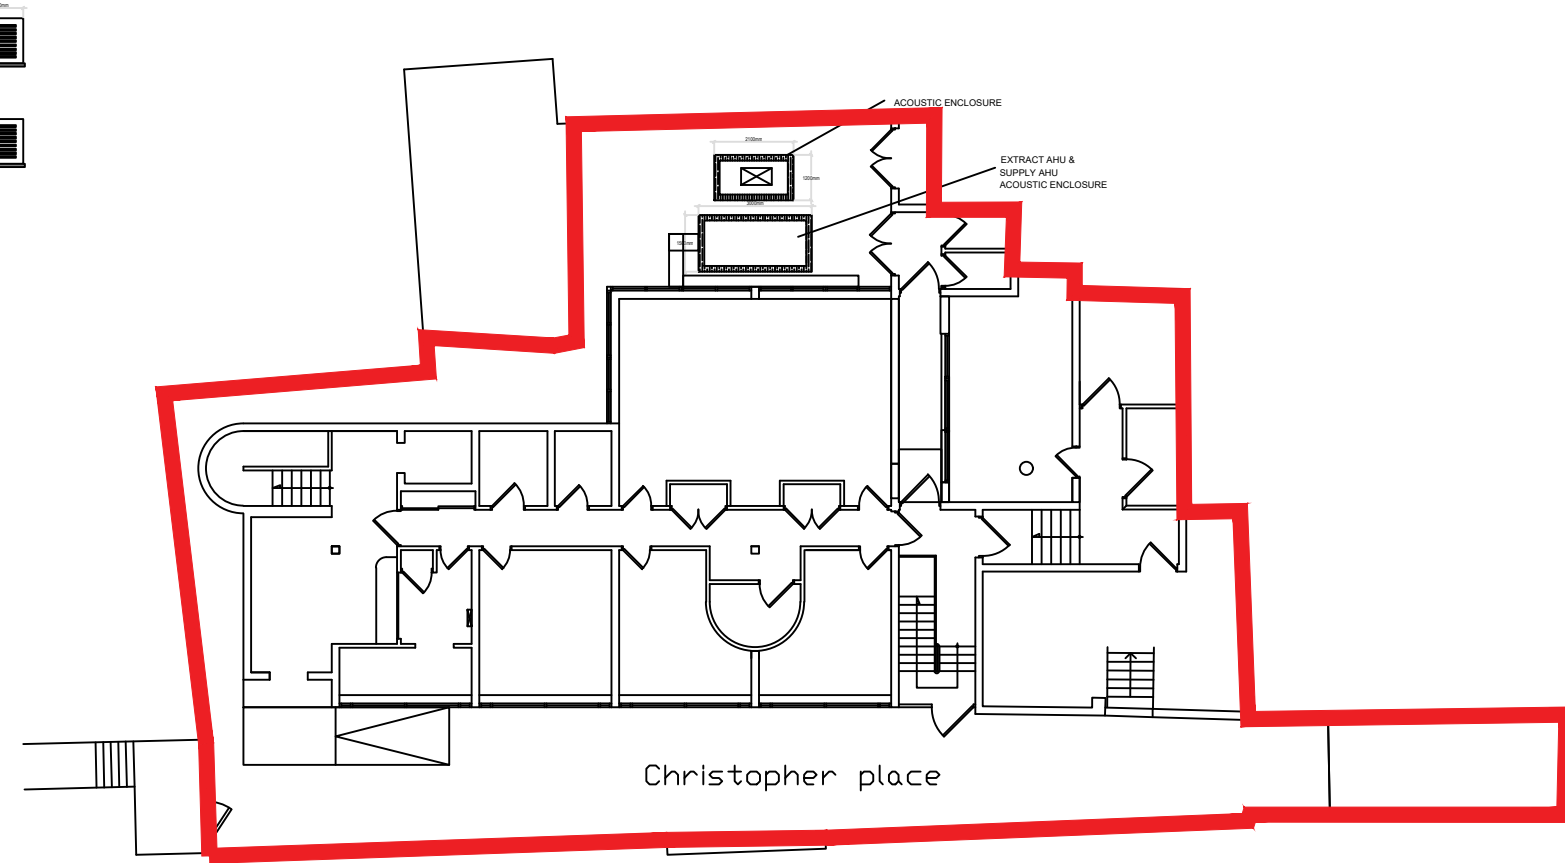


ALL WORKING DIMENSIONS TO BE CHECKED ON SITE.
FIGURED DIMENSIONS TO BE TAKEN IN PREFERENCE TO SCALED DIMENSIONS.
ANY DISCREPANCIES BETWEEN DRAWINGS OF DIFFERING SCALES AND BETWEEN DRAWINGS AND SPECIFICATION WHERE APPROPRIATE TO BE NOTIFIED TO SUPERVISING OFFICER FOR DECISION.
COPYRIGHT RESERVED.

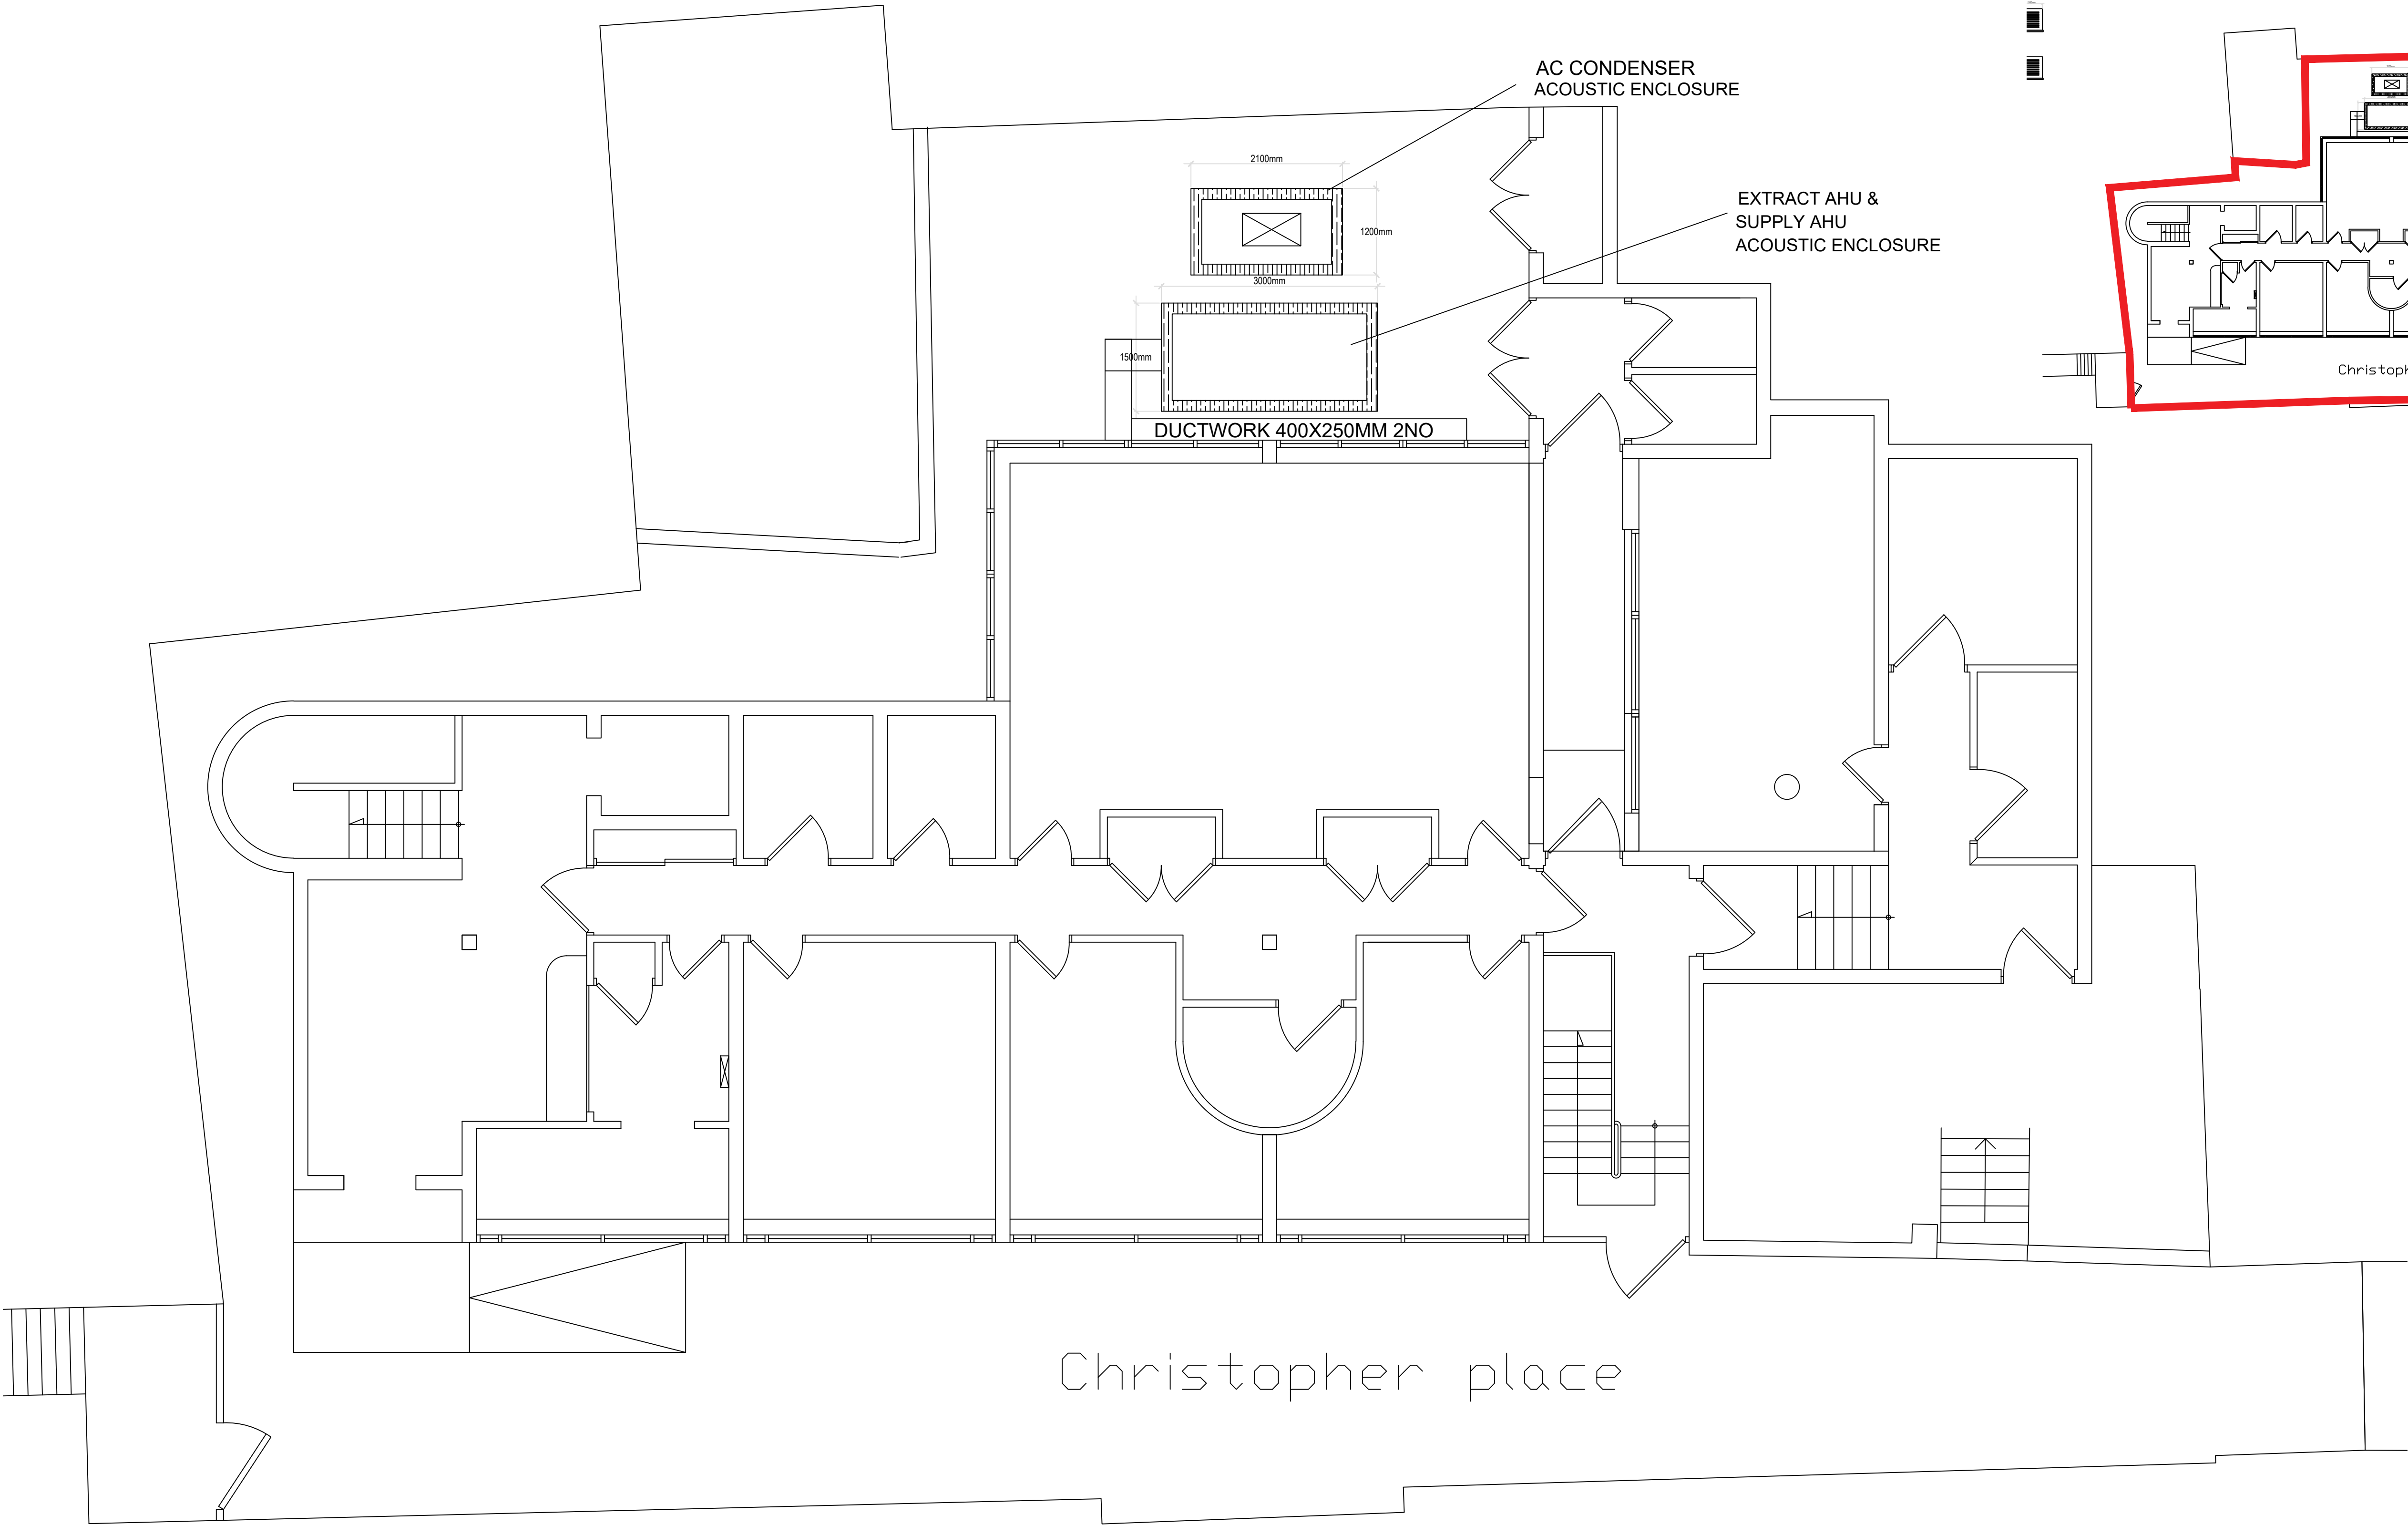

SCALE 1:200@A1

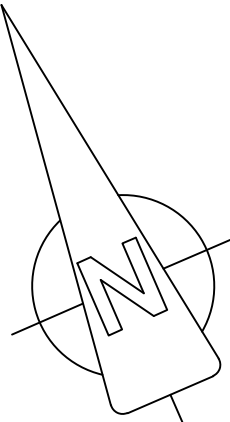

PLANNING

JOB TITLE IVF FERTILITY CLINIC 1-5 CHRISTOPHER PLACE LONDON NW11JF	
CLIENT BPAS	
DRAWING SITE PLAN SHOWING LOCATION OF NEW AIR HANDLING UNIT GROUND FLOOR	
<div><div><div>RIBA</div><div>Chartered Practice</div><div>RICS</div></div><div><div>wilby & burnett</div><div>Provident House, 123 Ashdon Road, Saffron Walden, Essex CB10 2AJ T: 01799 513621 info@wilbyburnett.co.uk www.wilbyburnett.co.uk Wilby & Burnett LLP is a Limited Liability Partnership registered in England & Wales No.OC345370 Regulated by RICS</div></div></div>	
DATE MAY 2021	DRAWN BY WE
SCALE 1:50 @ A1	CHECKED BY
DWG NO. 3432/1/PD04 Planning	REVISION A

