

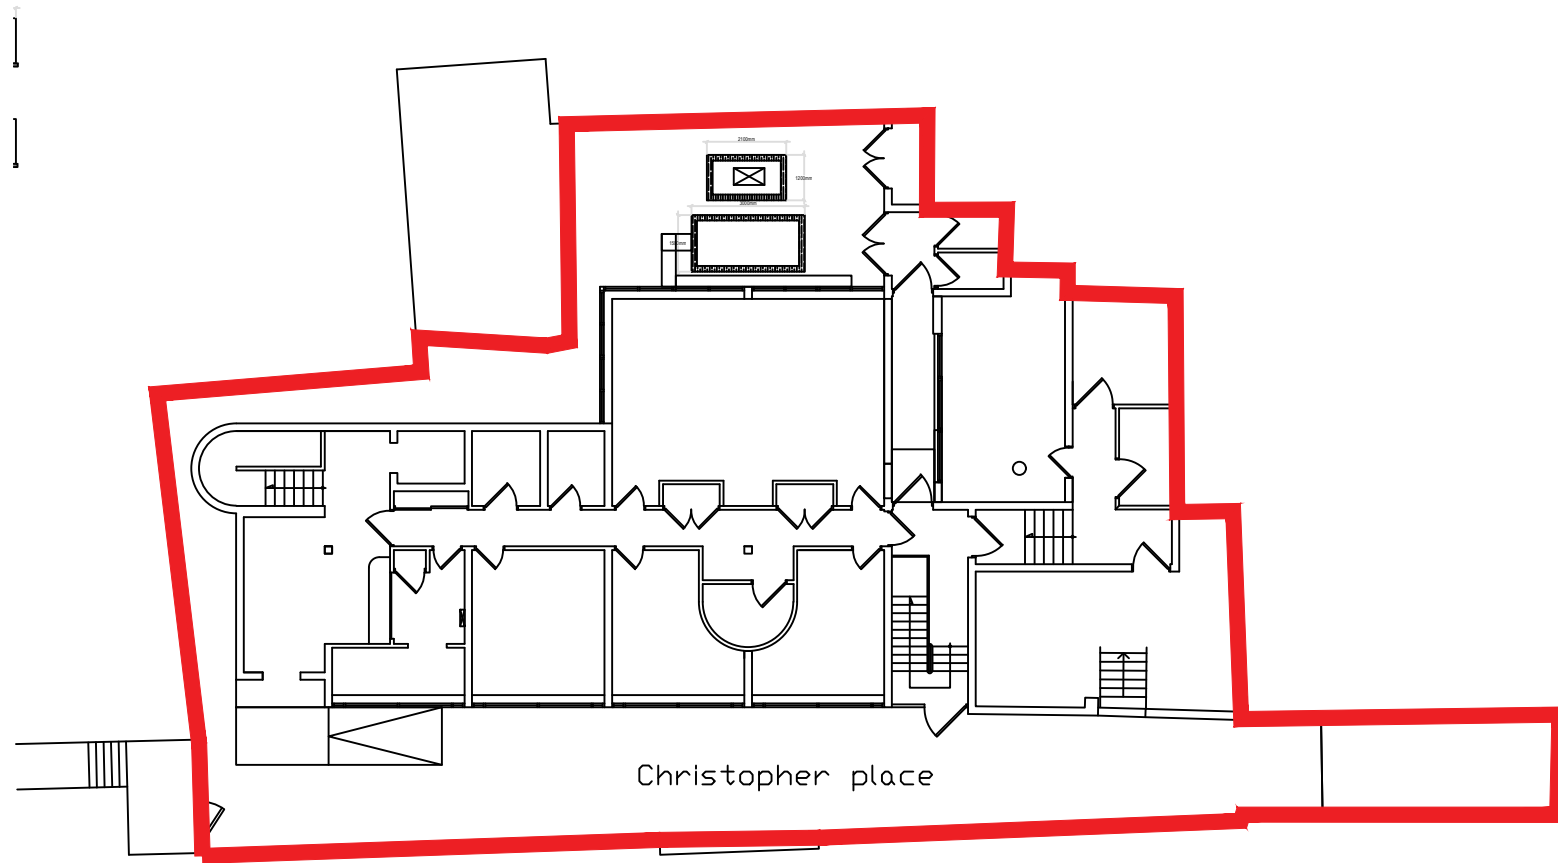


ALL WORKING DIMENSIONS TO BE CHECKED ON SITE.
FIGURED DIMENSIONS TO BE TAKEN IN PREFERENCE TO SCALED
DIMENSIONS.
ANY DISCREPANCIES BETWEEN DRAWINGS OF DIFFERING SCALES
AND BETWEEN DRAWINGS AND SPECIFICATION WHERE
APPROPRIATE TO BE NOTIFIED TO SUPERVISING OFFICER FOR
DECISION.
COPYRIGHT RESERVED.

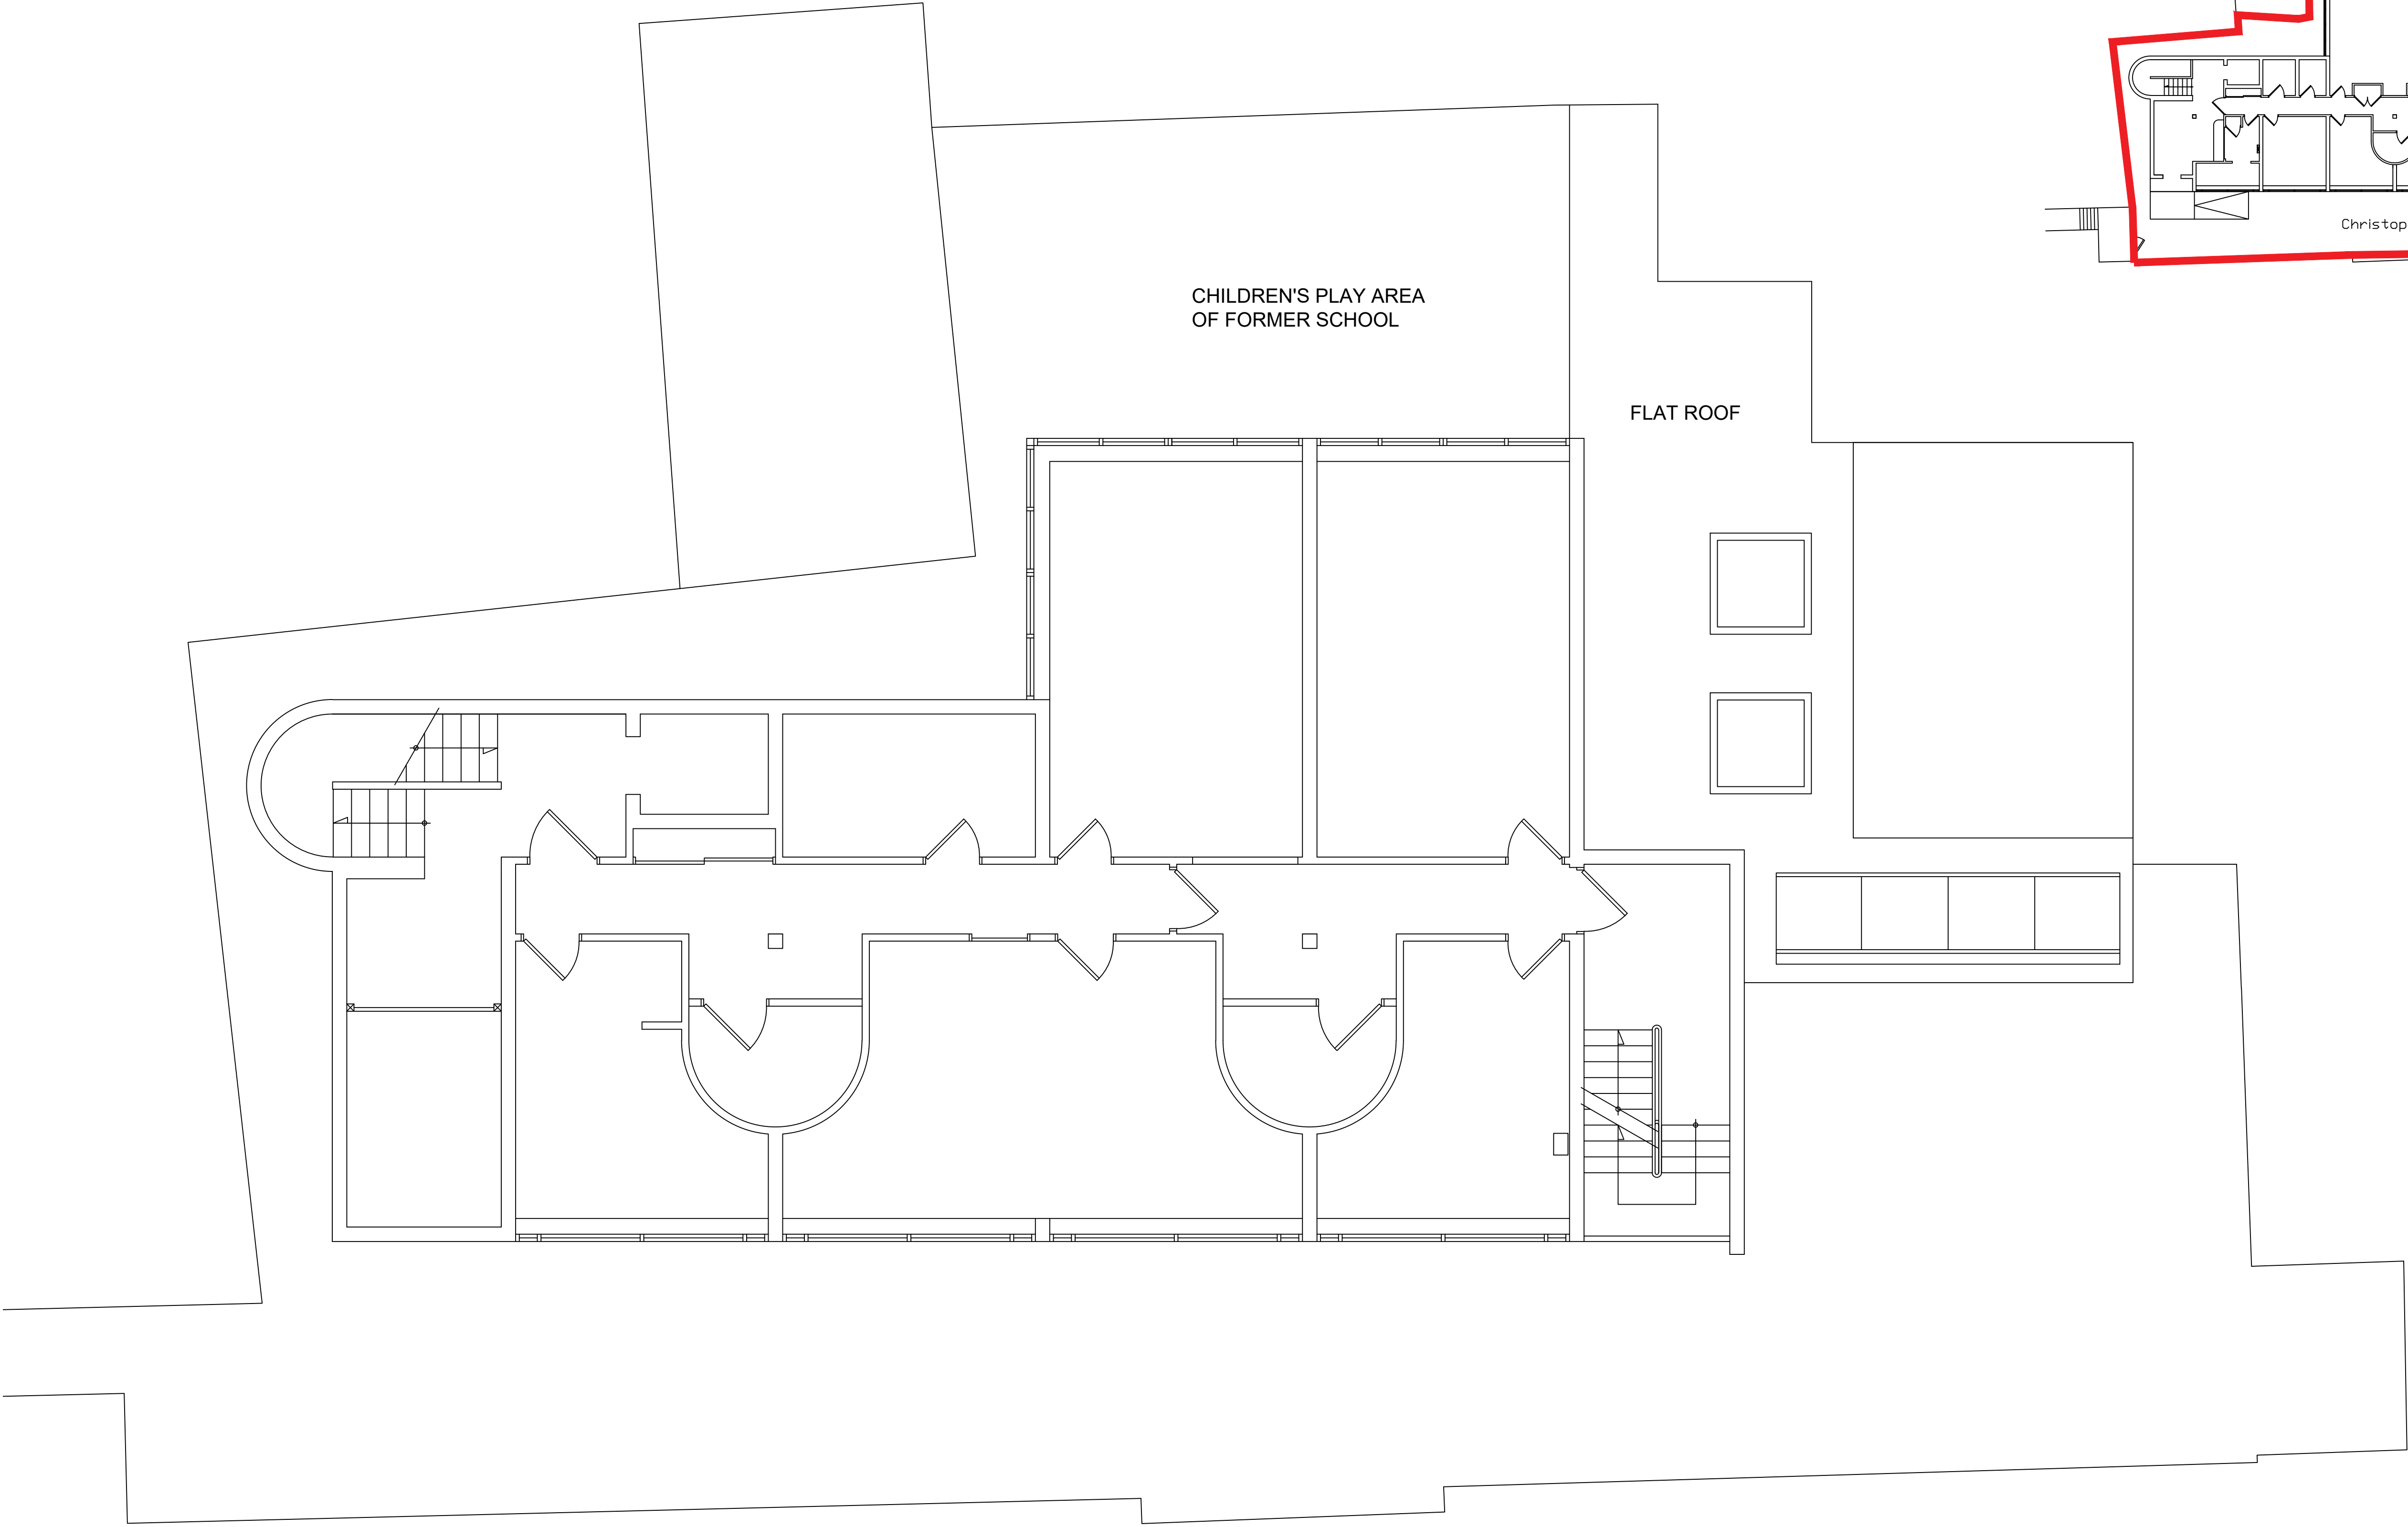

SCALE 1:200@A1

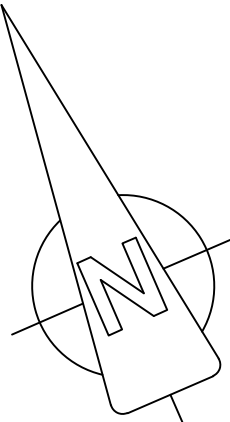

PLANNING

| | |
|--|----------------|
| JOB TITLE IVF FERTILITY CLINIC 1-5 CHRISTOPHER PLACE LONDON NW11JF | |
| CLIENT BPAS | |
| DRAWING FIRST FLOOR SITE PLAN AS EXISTING | |
| <div><div><div>RIBA</div><div>Chartered Practice</div><div>RICS</div></div><div><div>wilby & burnett</div><div>Provident House, 123 Ashdon Road, Saffron Walden, Essex, CB10 2AJ T: 01799 513621 info@wilbyburnett.co.uk www.wilbyburnett.co.uk Wilby & Burnett LLP is a Limited Liability Partnership registered in England & Wales No.OC345370 Regulated by RICS</div></div></div> | |
| DATE APRIL 2020 | DRAWN BY WE |
| SCALE 1:50 @ A1 | CHECKED BY |
| DWG NO. 3432/1/PD03 Planning | REVISION A |

