



ALL WORKING DIMENSIONS TO BE CHECKED ON SITE.
FIGURED DIMENSIONS TO BE TAKEN IN PREFERENCE TO SCALED
DIMENSIONS.
ANY DISCREPANCIES BETWEEN DRAWINGS OF DIFFERING SCALES
AND BETWEEN DRAWINGS AND SPECIFICATION WHERE
APPROPRIATE TO BE NOTIFIED TO SUPERVISING OFFICER FOR
DECISION.
COPYRIGHT RESERVED.

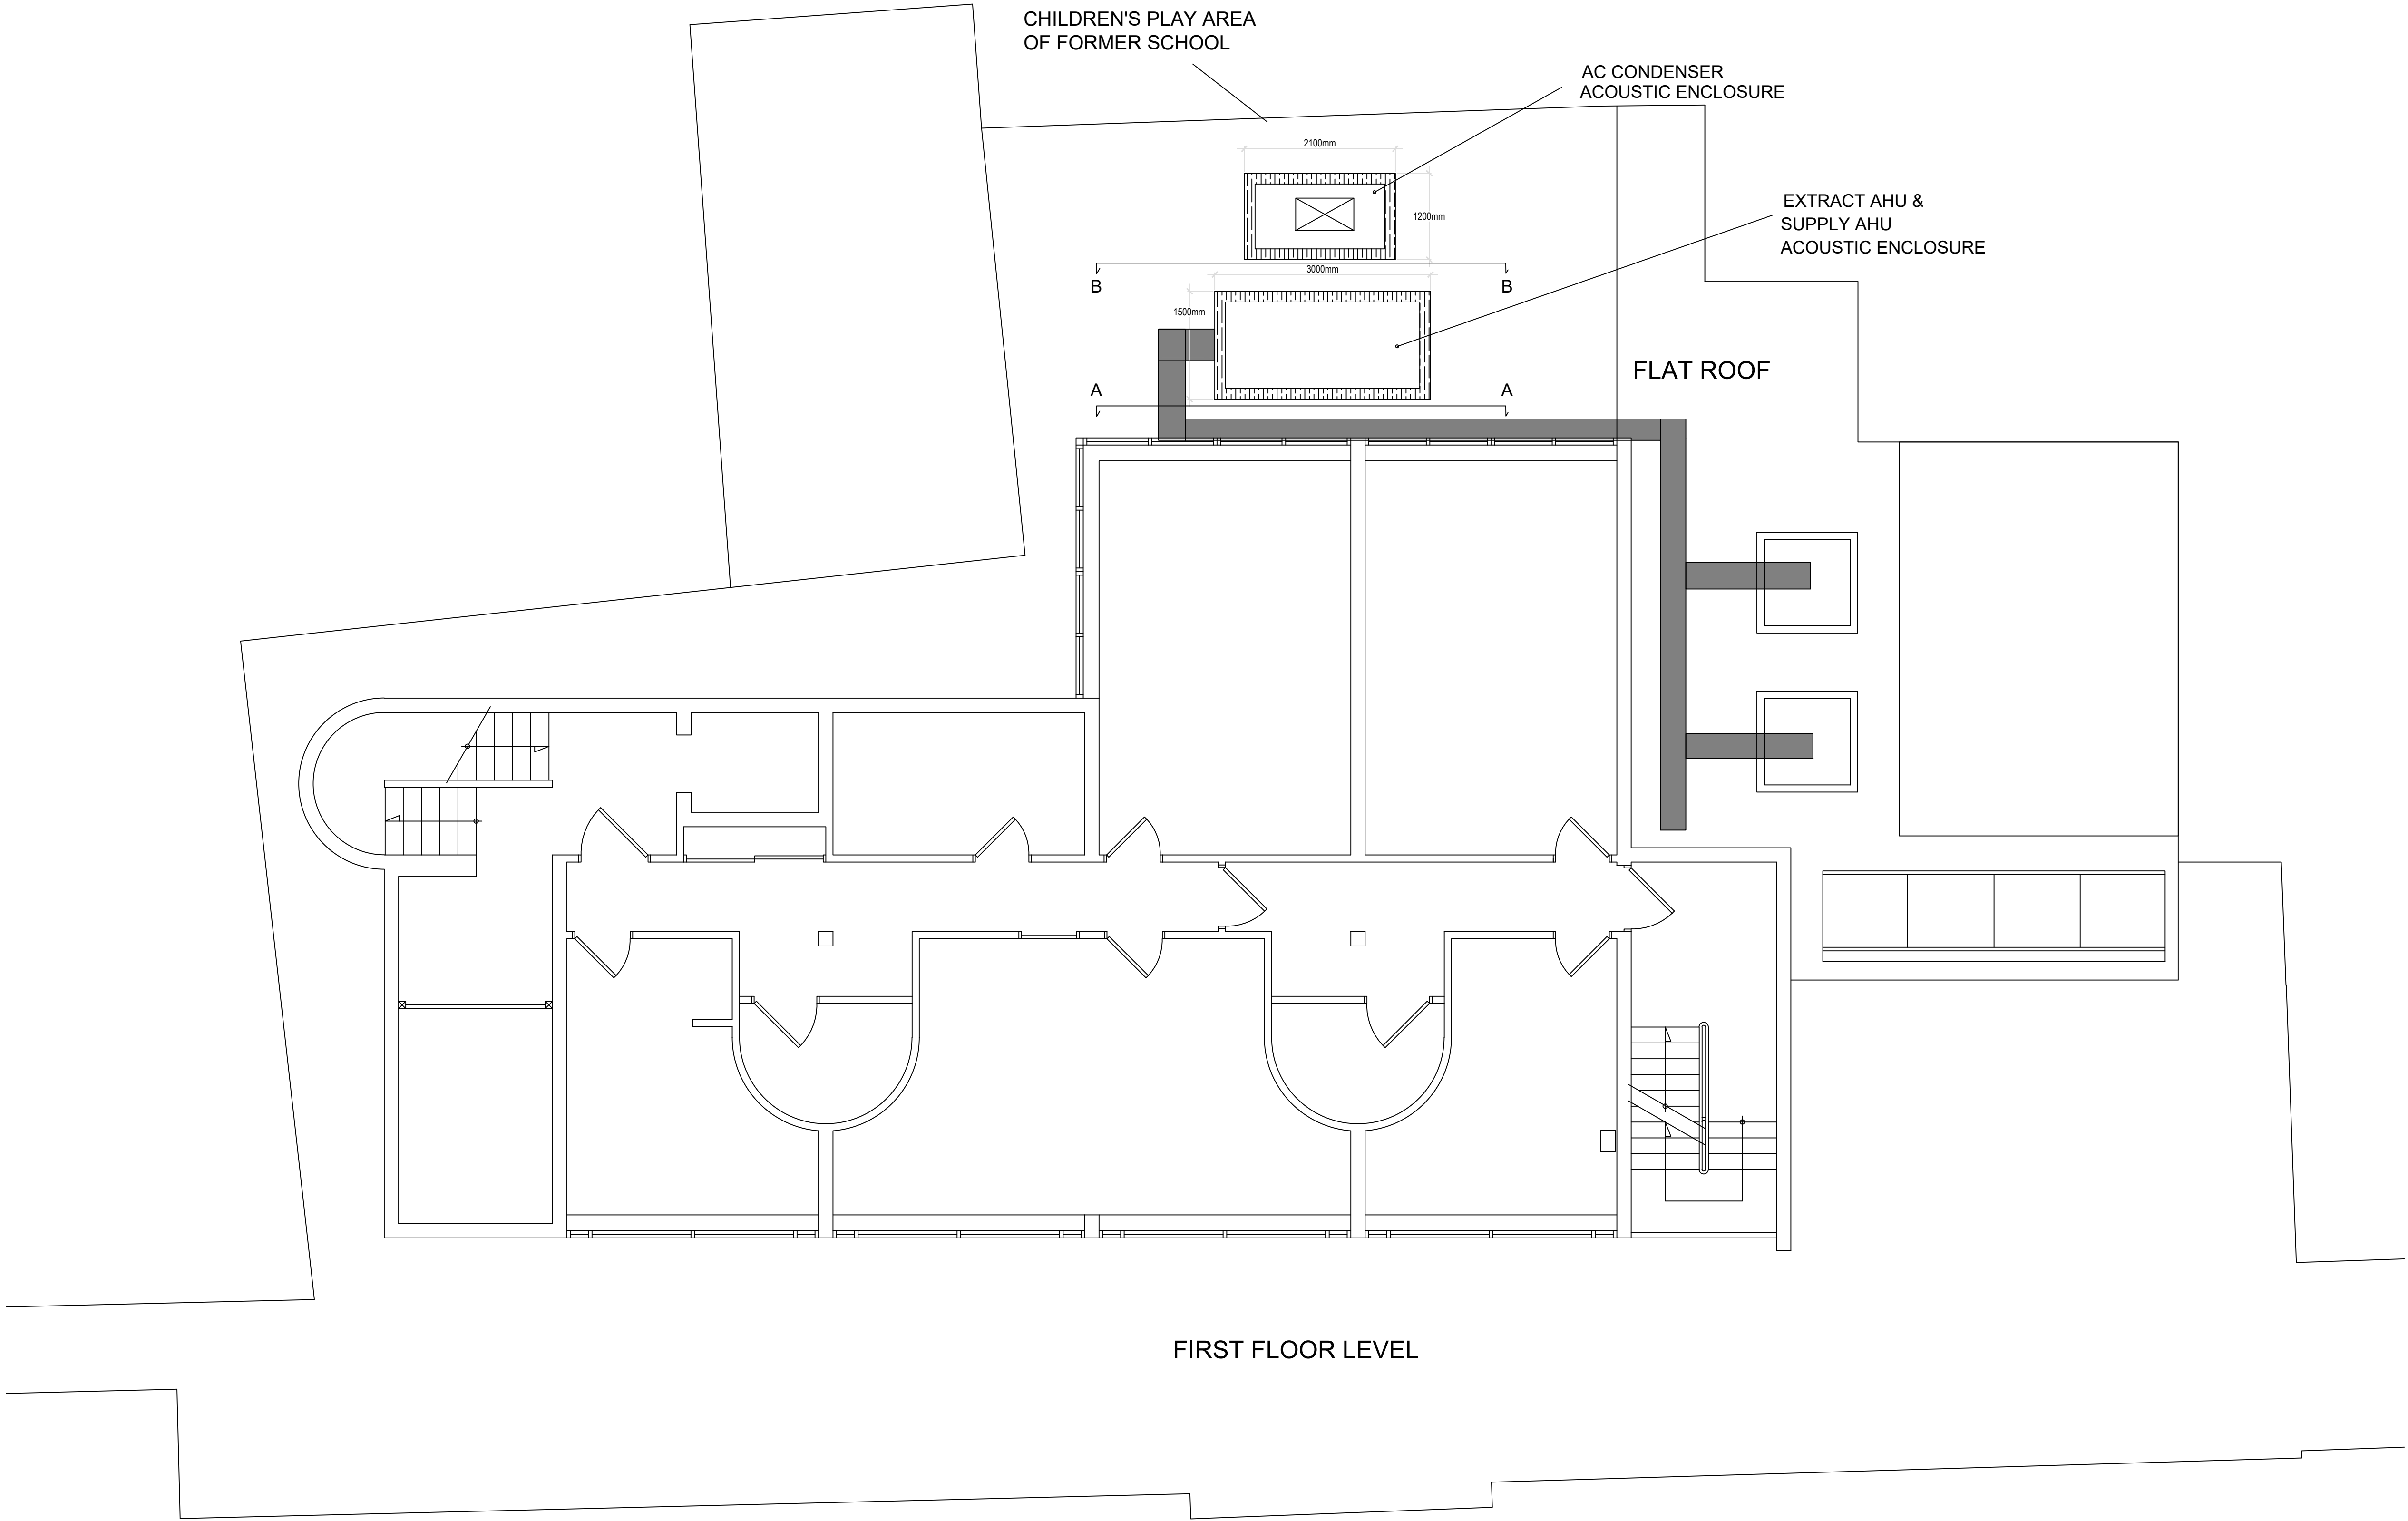

FIRST FLOOR LEVEL

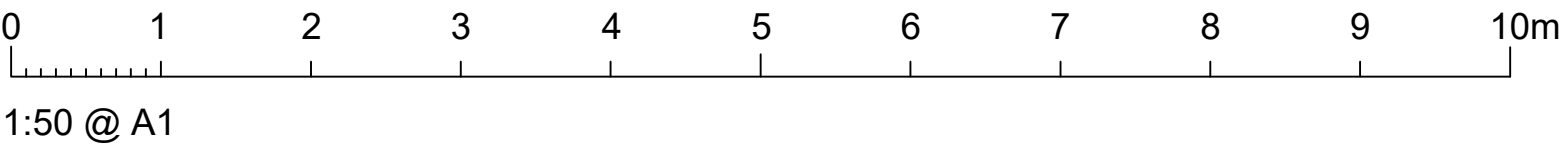

PLANNING

JOB TITLE IVF FERTILITY CLINIC 1-5 CHRISTOPHER PLACE LONDON NW11JF	
CLIENT BPAS	
DRAWING SITE PLAN SHOWING LOCATION OF NEW AIR HANDLING UNIT FIRST FLOOR	
<div><div><div><div><div>RIBA</div><div>Chartered Practice</div></div><div><div>RICS</div><div></div></div></div><div><div><div><div>Provident House, 123 Ashdon Road, Saffron Walden, Essex, CB10 2AJ</div><div>T: 01799 513621 info@wilbyburnett.co.uk www.wilbyburnett.co.uk</div><div>Wilby & Burnett LLP is a Limited Liability Partnership registered in England & Wales No. OC345370</div><div>Regulated by RICS</div></div></div><div><div><div>wilby</div><div>& burnett</div></div></div></div></div></div>	
DATE MAY2021	DRAWN BY WE
SCALE 1:50 @ A1	CHECKED BY
DWG NO. 3432/1/PD05 Planning	REVISION A