


ALL DIMENSIONS TO BE CHECKED ON SITE. ANY DISCREPANCIES MUST BE REPORTED TO THE ARCHITECT FOR VERIFICATION PRIOR TO COMMENCEMENT OF THE EFFECTED WORKS. IF IN DOUBT ASK. THIS DRAWING IS COPYRIGHT.

Rev No	Date	Revision note
--------	------	---------------

P1 11.05.2021 Preliminary issue.

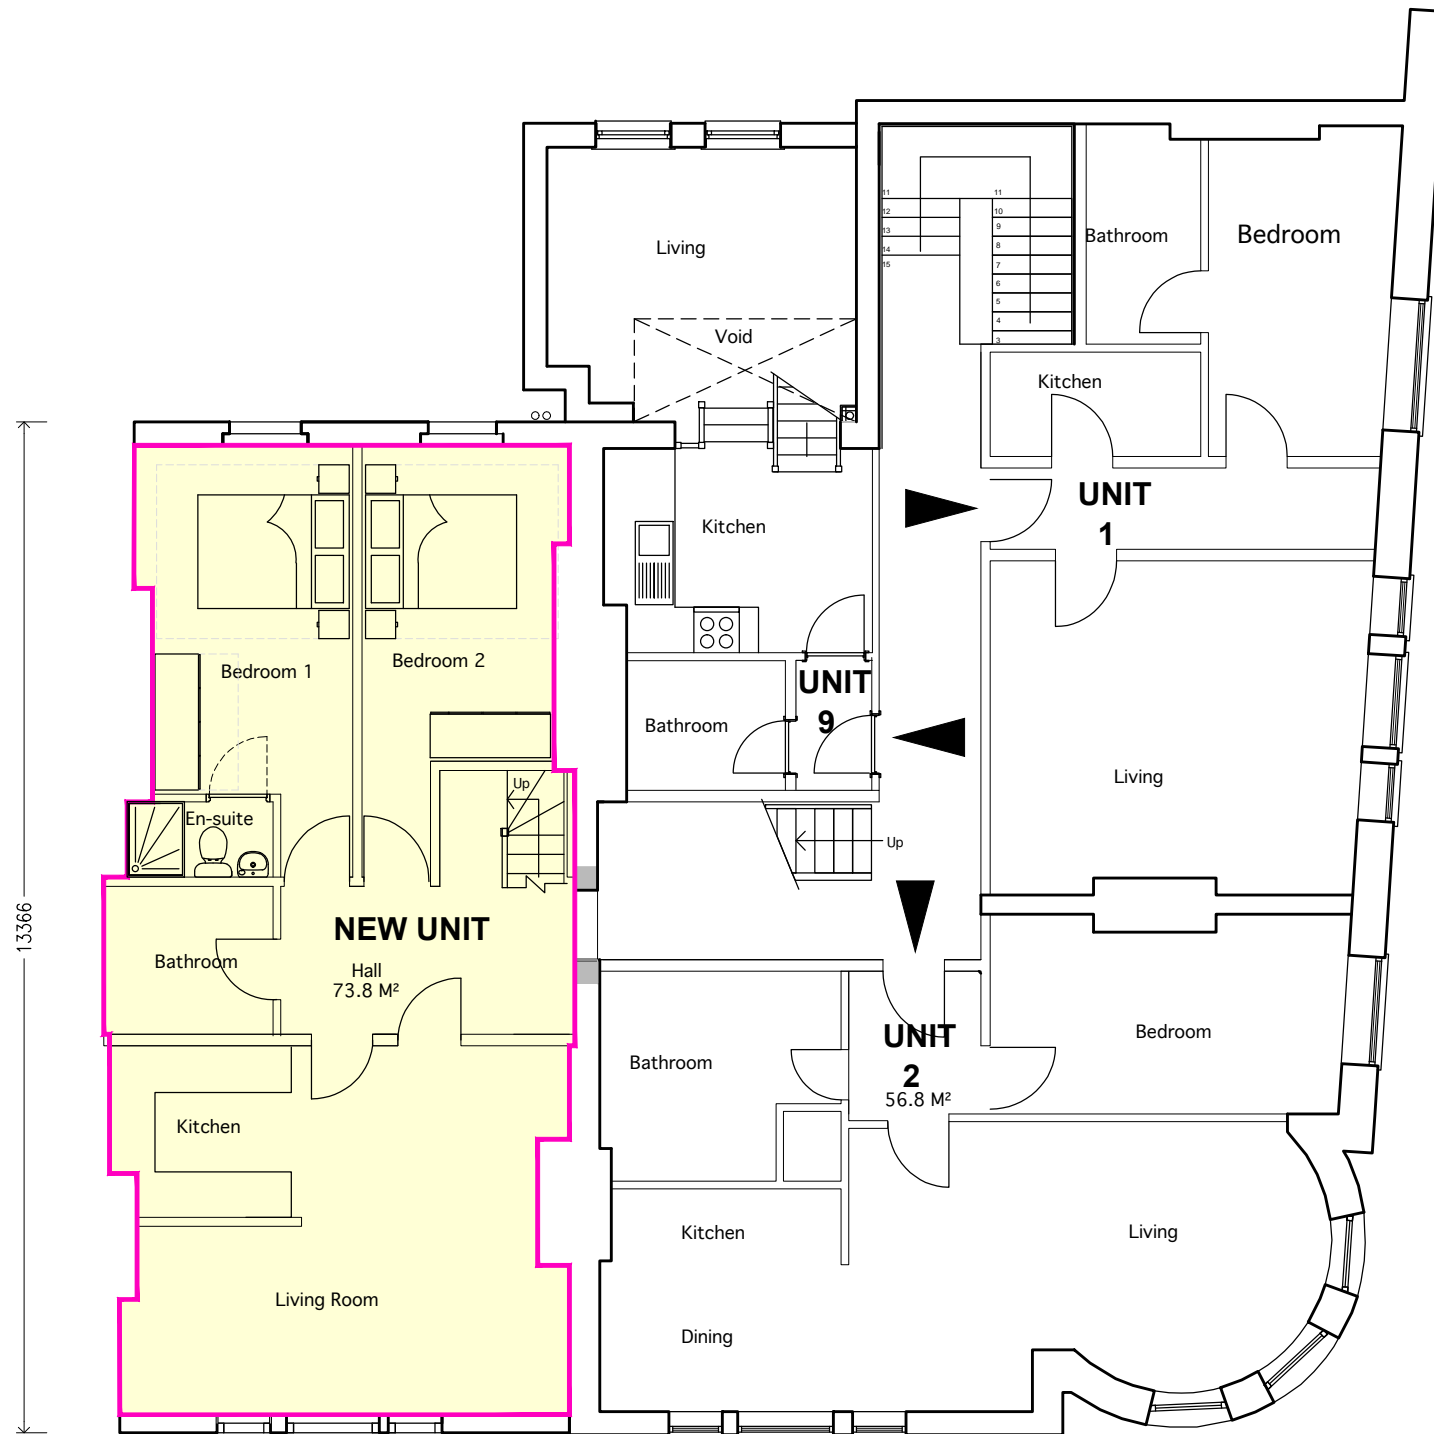

FIRST FLOOR PLAN
(Proposed)

jpb
architects

BROOK HOUSE
54a COWLEY MILL ROAD
UXBRIDGE UB8 2PX

TEL : (01895) 272 446
FAX : (01895) 272 483
EMAIL : admin@jpbarchitects.co.uk

JOB TITLE
44-46 KILBURN HIGH ROAD
KILBURN
NW6 4HJ

DRG TITLE
PROPOSED FIRST FLOOR PLAN

SCALE
1:100 @ A3

DATE
MAY '21

JOB NO.
10065

DRG NO.
501

REV
P1