

NOTES


Do not scale from this drawing.  
 Check all dimensions on site before fabrication or setting out.  
 This document is copyright and may not be reproduced without permission of the owner.  
 Survey information based on Plowman Craven drawing 35557F-02B, dated September 2016.

ISSUED / REVISED

NO.	DATE	DESCRIPTION
1	25.11.2016	ISSUED FOR PLANNING
2	31.03.2017	FOR INFORMATION
3	26.06.2017	FOR INFORMATION
4	05.01.2018	FOR PLANNING COMMITTEE
5	30.04.2021	ISSUED FOR PLANNING

Legend

- TITLE BOUNDARY LINE
- DEMOLITION
- DEMOLITION - SALVAGE
- EXISTING - RETAINED

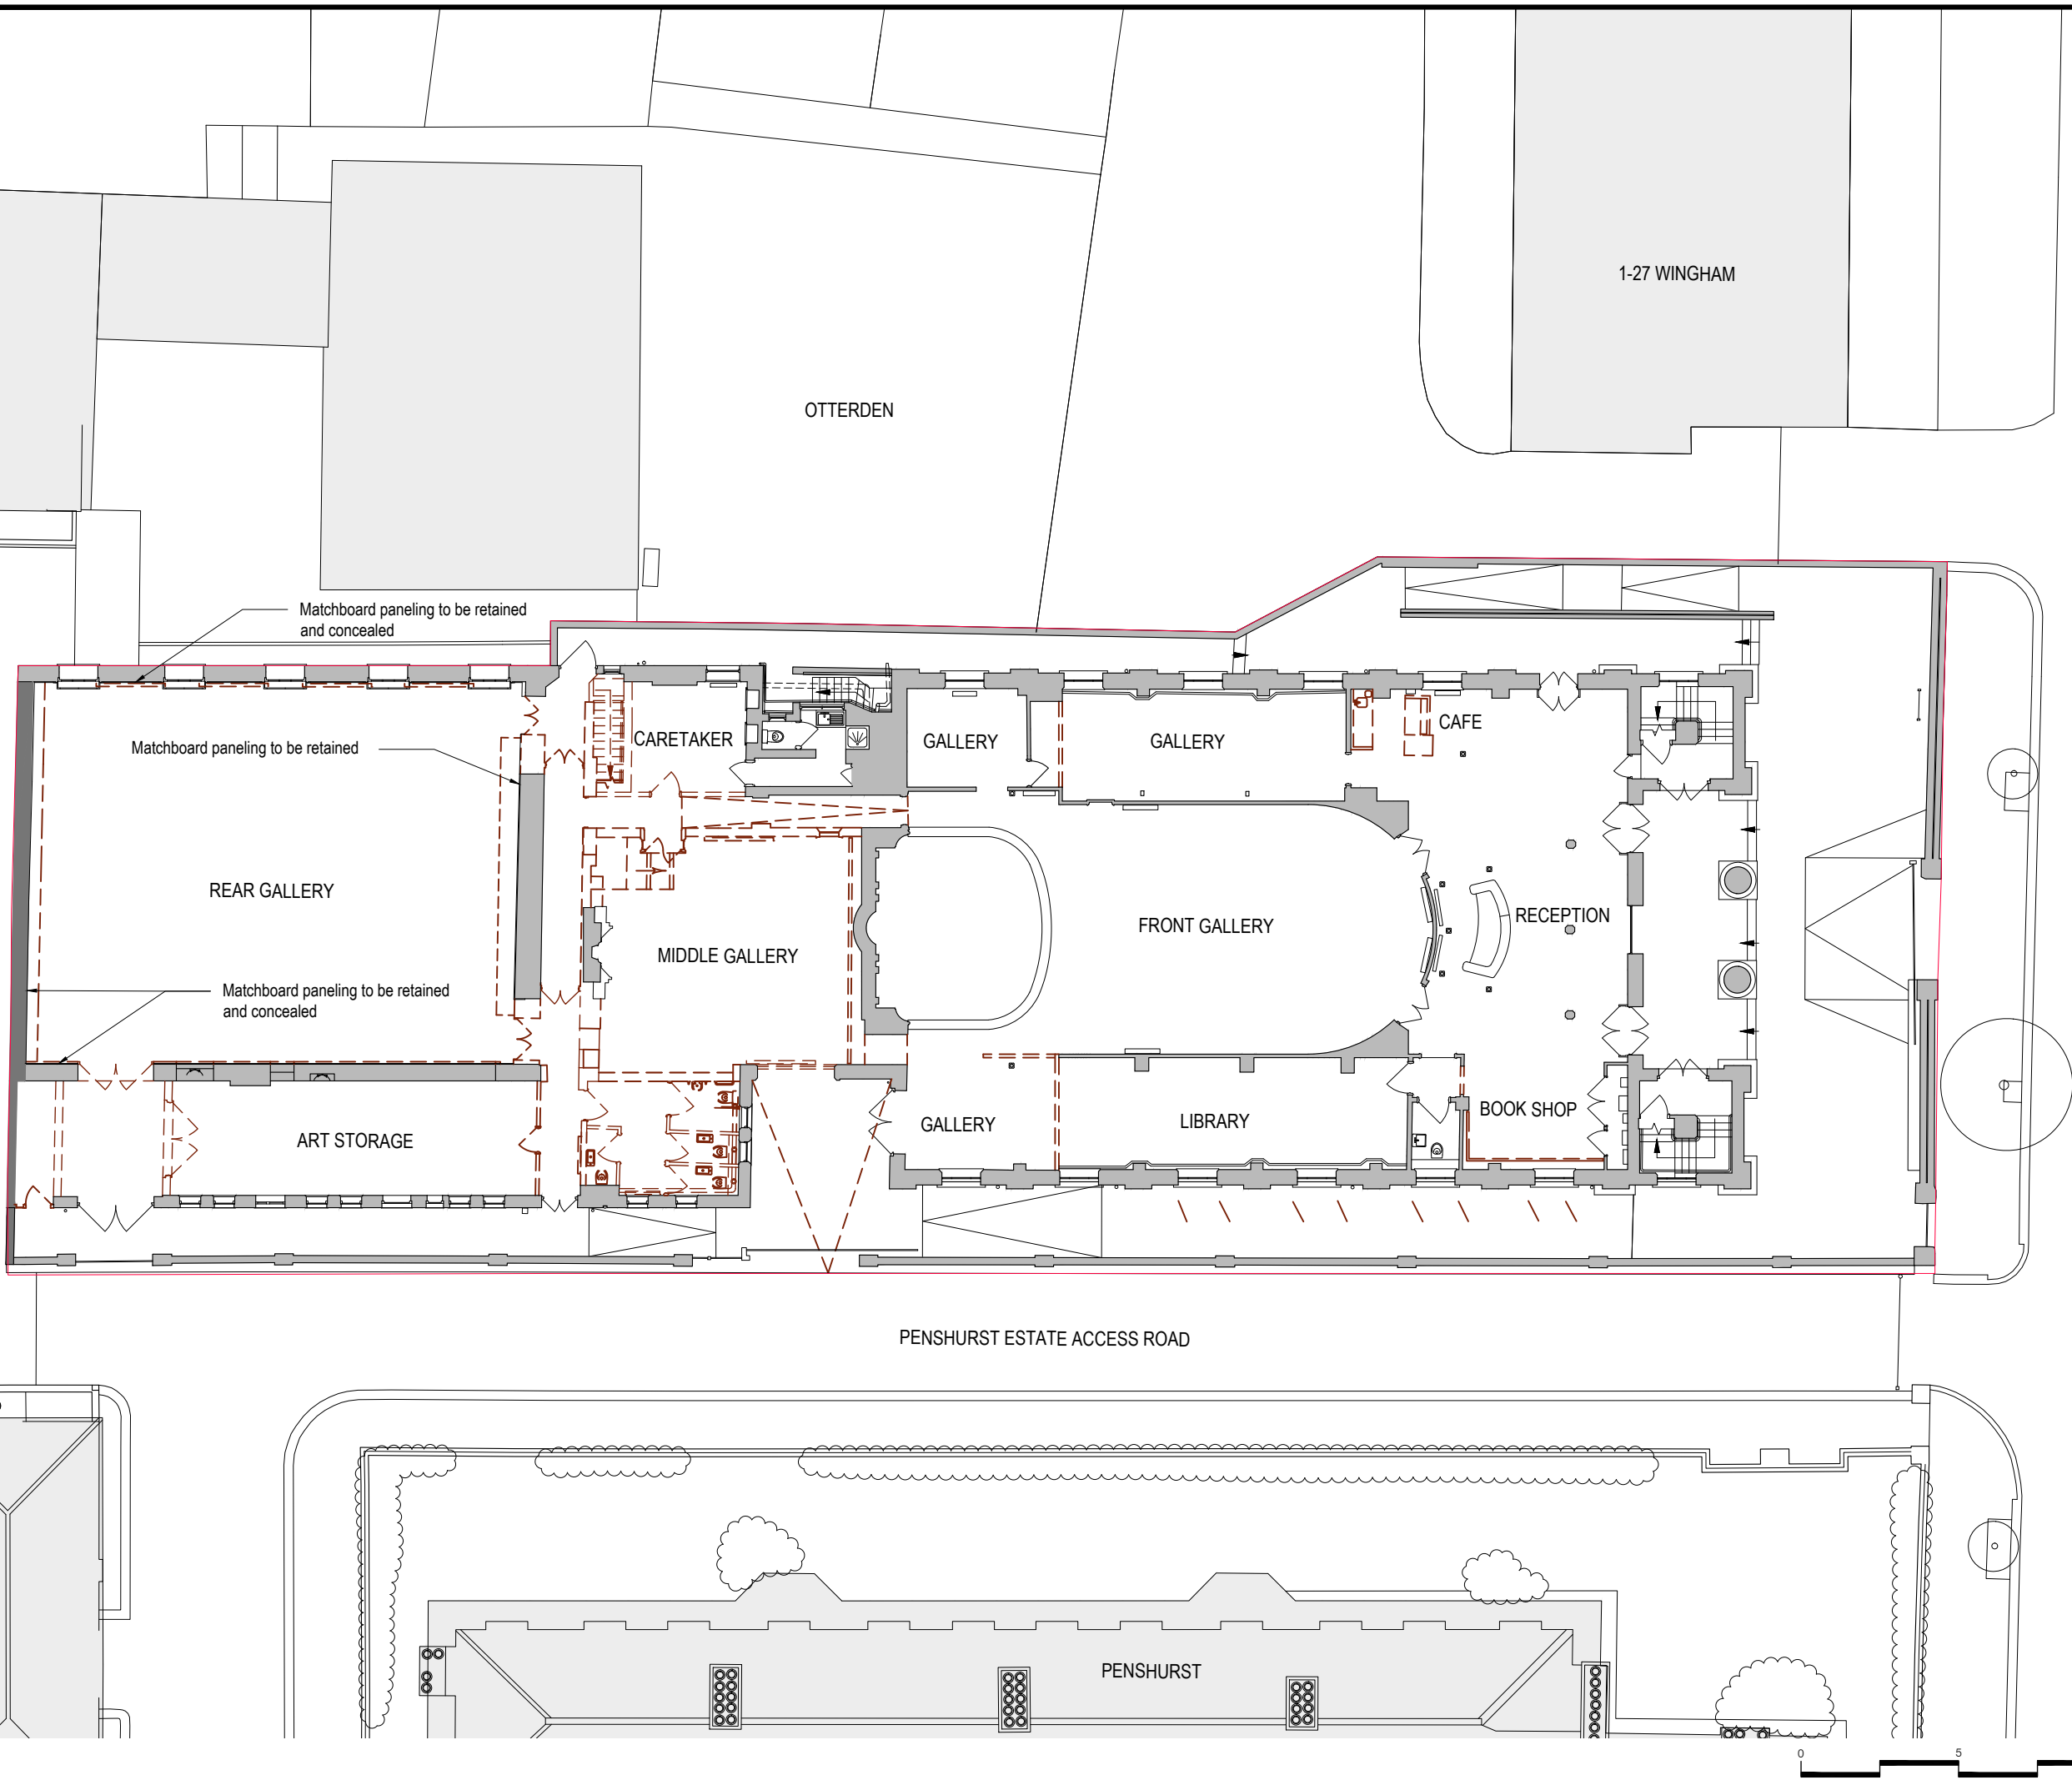

Client

TAMARES

Architects

66 Warwick Square, London, SW1V 2AP  
 T: +44 (0)20 7033 6490  
 www.farshidmoussavi.com

Project

ZABLUDOWICZ COLLECTION  
 176 PRINCE OF WALES ROAD

Title

Demolition  
 Ground Floor Plan

Proj N°	Drawn by	Checked by	Scale
310	SG	SG	1:200- A3

Date	Rev	Signed
30.04.2021	05	FMA

Number  
 FMA-310-D-020-05





NOTES


Do not scale from this drawing.  
 This document is copyright and may not be reproduced without permission of the owner.  
 This drawing is based on traced scanned documents. The accuracy of this drawing is to be verified by a full measured survey.

ISSUED / REVISED

NO.	DATE	DESCRIPTION
1	25.11.2016	ISSUED FOR PLANNING
2	31.03.2017	FOR INFORMATION
3	26.06.2017	FOR INFORMATION
4	05.01.2018	FOR PLANNING COMMITTEE
5	30.04.2021	ISSUED FOR PLANNING

Legend

-  TITLE BOUNDARY LINE
-  DEMOLITION-LISTED
-  DEMOLITION - SALVAGE
-  EXISTING - RETAINED

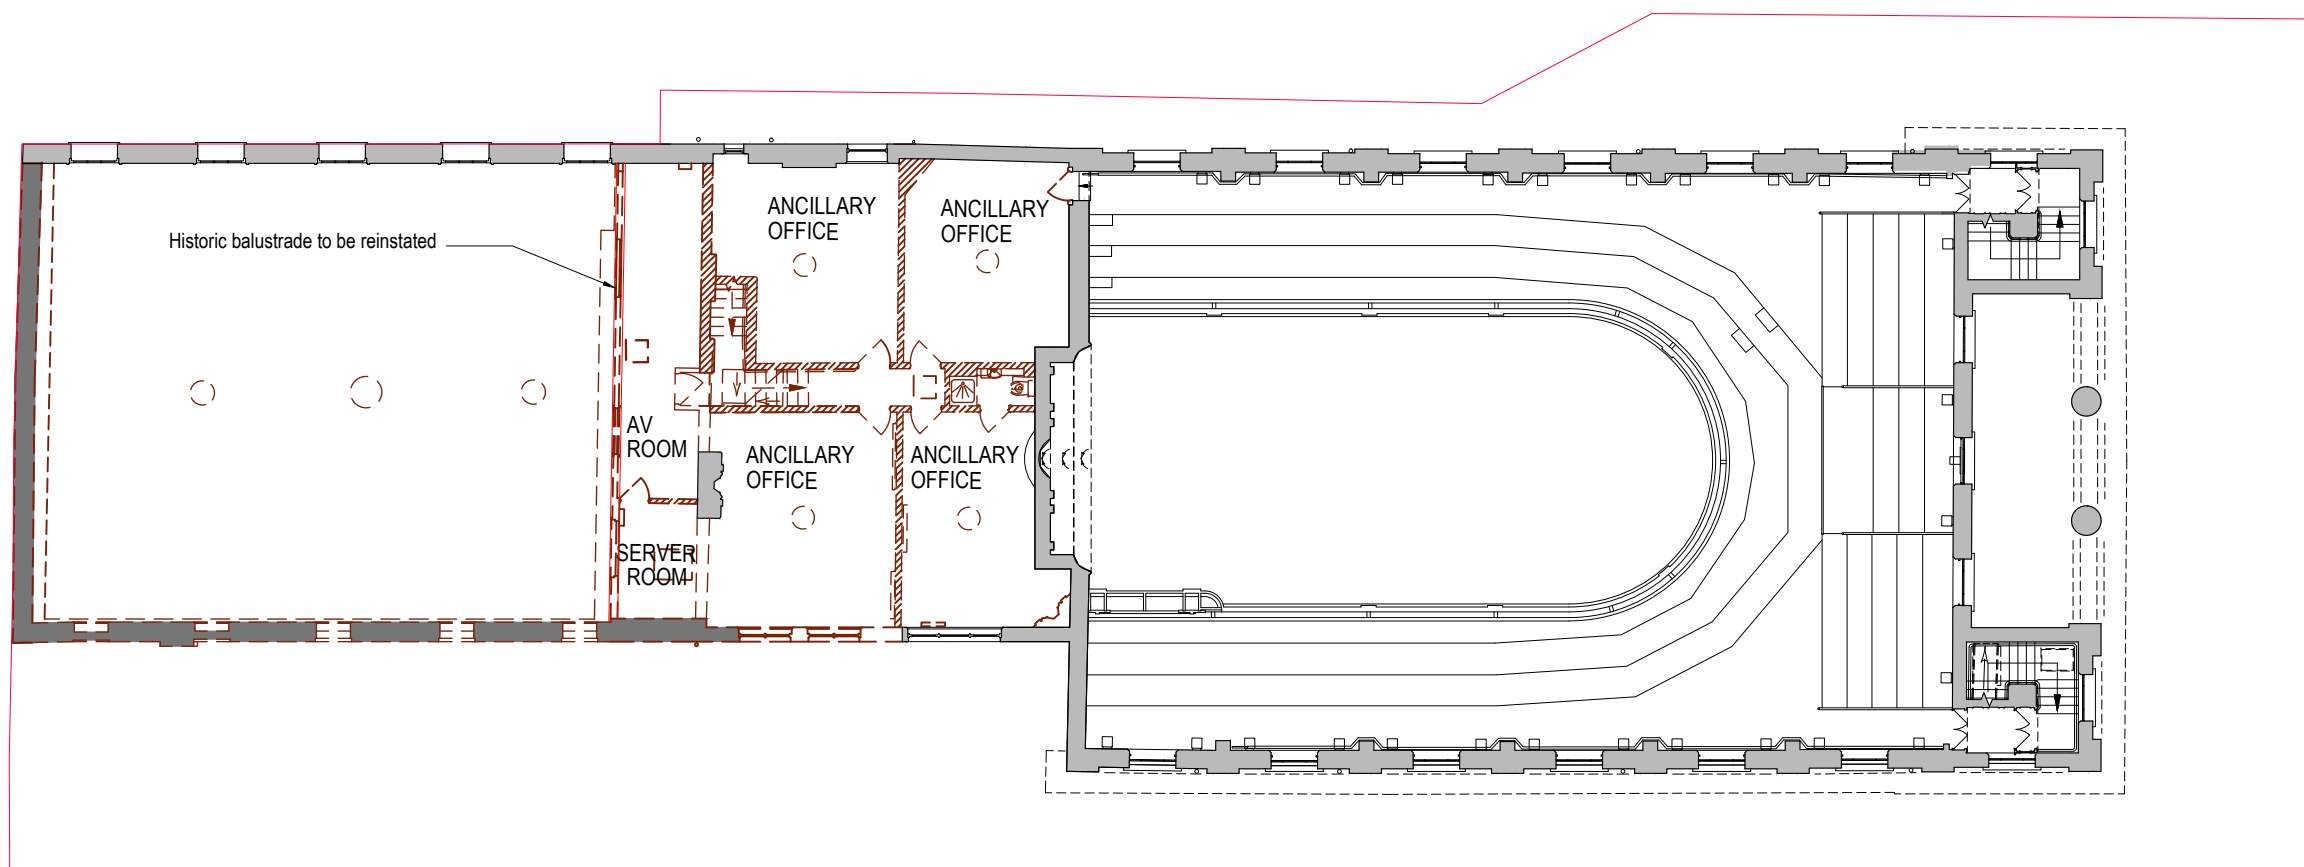

Client

TAMARES

Architects

X:\300 NEW PROJECT FOLDER TEMPLATE\2 Working Drawings\Temple\VM\_logo.jpg  
 66 Warwick Square, London, SW1V 2AP  
 T: +44 (0)20 7033 6490  
 www.farshidmoussavi.com

Project

ZABLUDOWICZ COLLECTION  
 176 PRINCE OF WALES ROAD

Title


Demolition  
 First Floor Plan

Proj N°	Drawn by	Checked by	Scale
310	SG	SG	1:200- A3

Date	Rev	Signed
30.04.2021	05	FMA

Number

FMA-310-D-021-05

 

NOTES


Do not scale from this drawing.  
 Check all dimensions on site before fabrication or setting out.  
 This document is copyright and may not be reproduced without permission of the owner.  
 Survey information based on Plowman Craven drawing 35557F-01B & 35557F-02B, dated September/ October 2016.

ISSUED / REVISED

NO.	DATE	DESCRIPTION
1	25.11.2016	ISSUED FOR PLANNING
2	30.04.2021	ISSUED FOR PLANNING

Legend

- TITLE BOUNDARY LINE
- DEMOLITION
- EXISTING - RETAINED

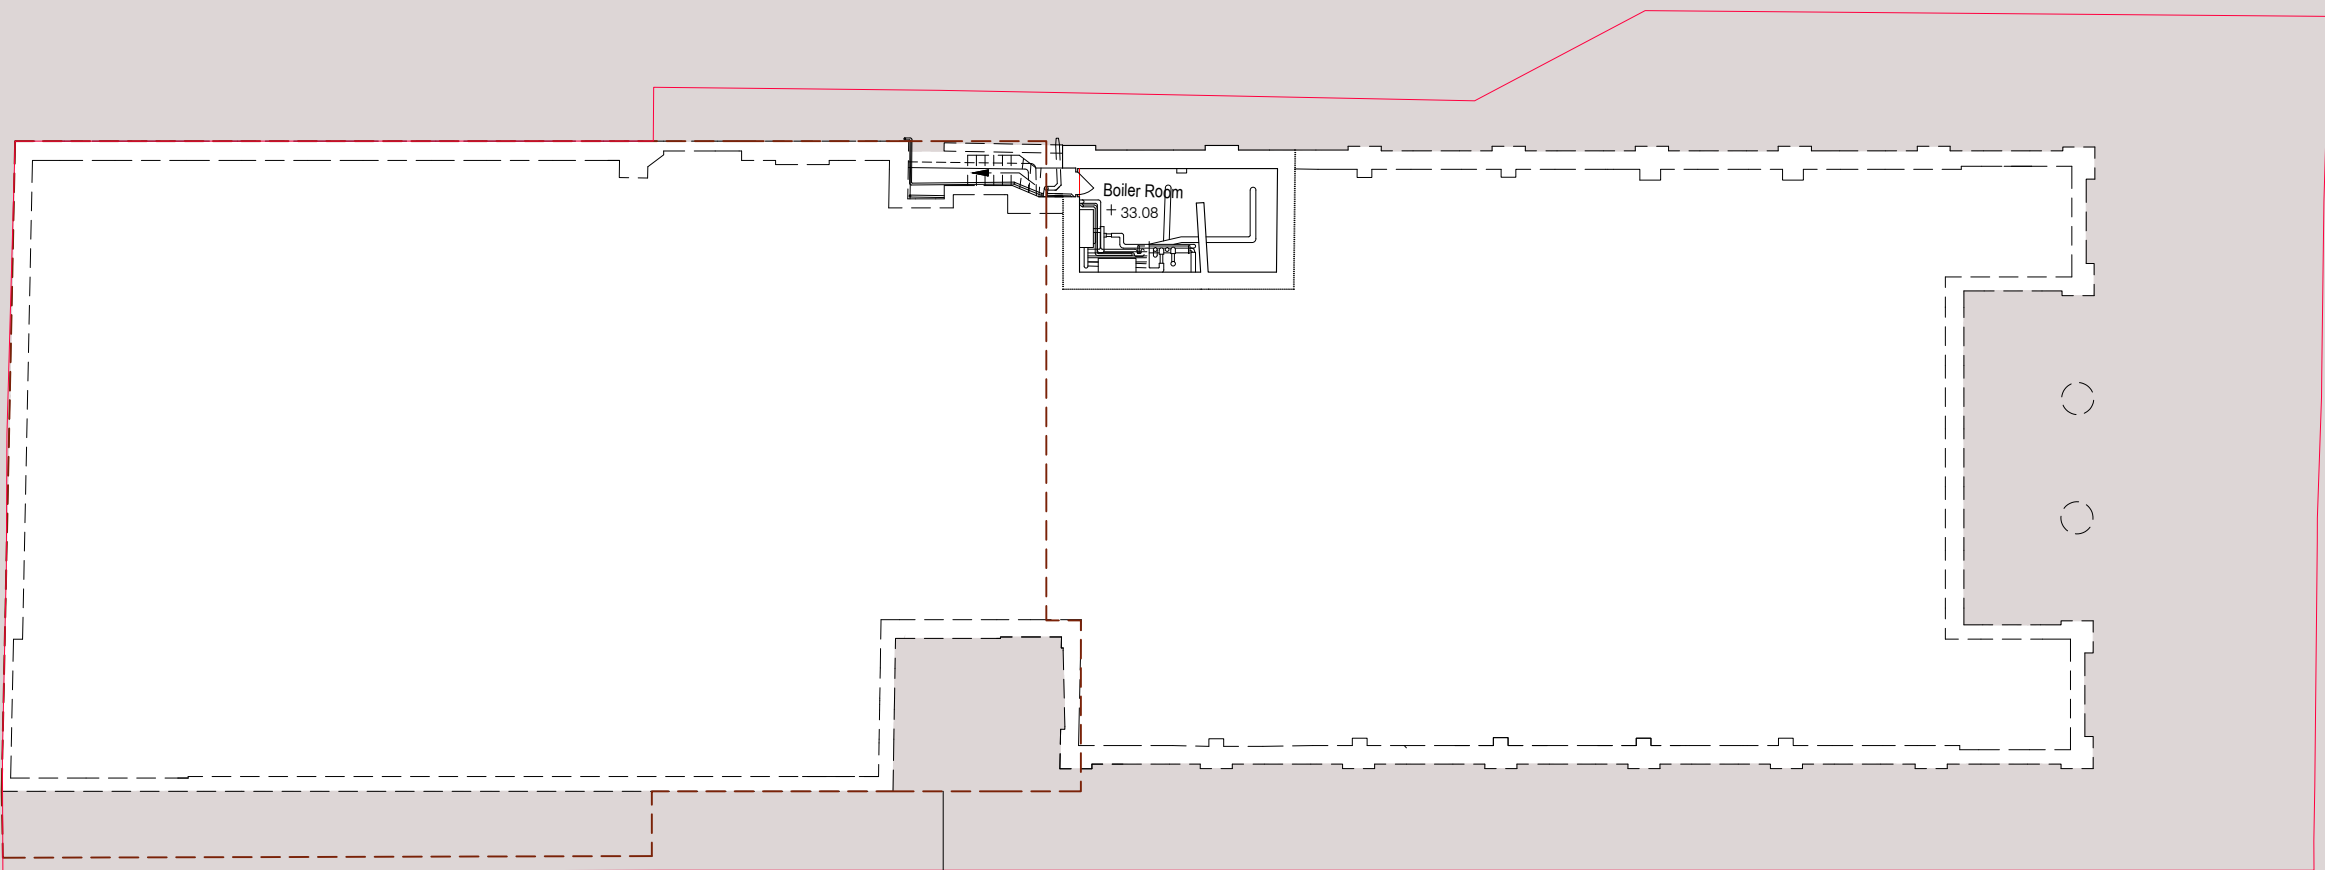

Refer to Basement Impact Assessment for degree and method of excavation works



Client

TAMARES

Architects

66 Warwick Square, London, SW1V 2AP  
 T: +44 (0)20 7033 6490  
 www.farshidmoussavi.com

Project

ZABLUDOWICZ COLLECTION  
 176 PRINCE OF WALES ROAD

Title

Demolition  
 Basement Floor

Proj N°	Drawn by	Checked by	Scale
310	SJ	FSM	1:200- A3
Date	Rev	Signed	
30.04.2021	02	FMA	

Number

FMA-310-D-022-02

NOTES


Do not scale from this drawing.  
 Check all dimensions on site before fabrication or setting out.  
 This document is copyright and may not be reproduced without permission of the owner.  
 Survey information based on Plowman Craven drawing 35557R-01B, dated September 2016.

ISSUED / REVISED

NO.	DATE	DESCRIPTION
1	25.11.2016	ISSUED FOR PLANNING
2	30.04.2021	ISSUED FOR PLANNING

Legend

- TITLE BOUNDARY LINE
- DEMOLITION
- EXISTING - RETAINED

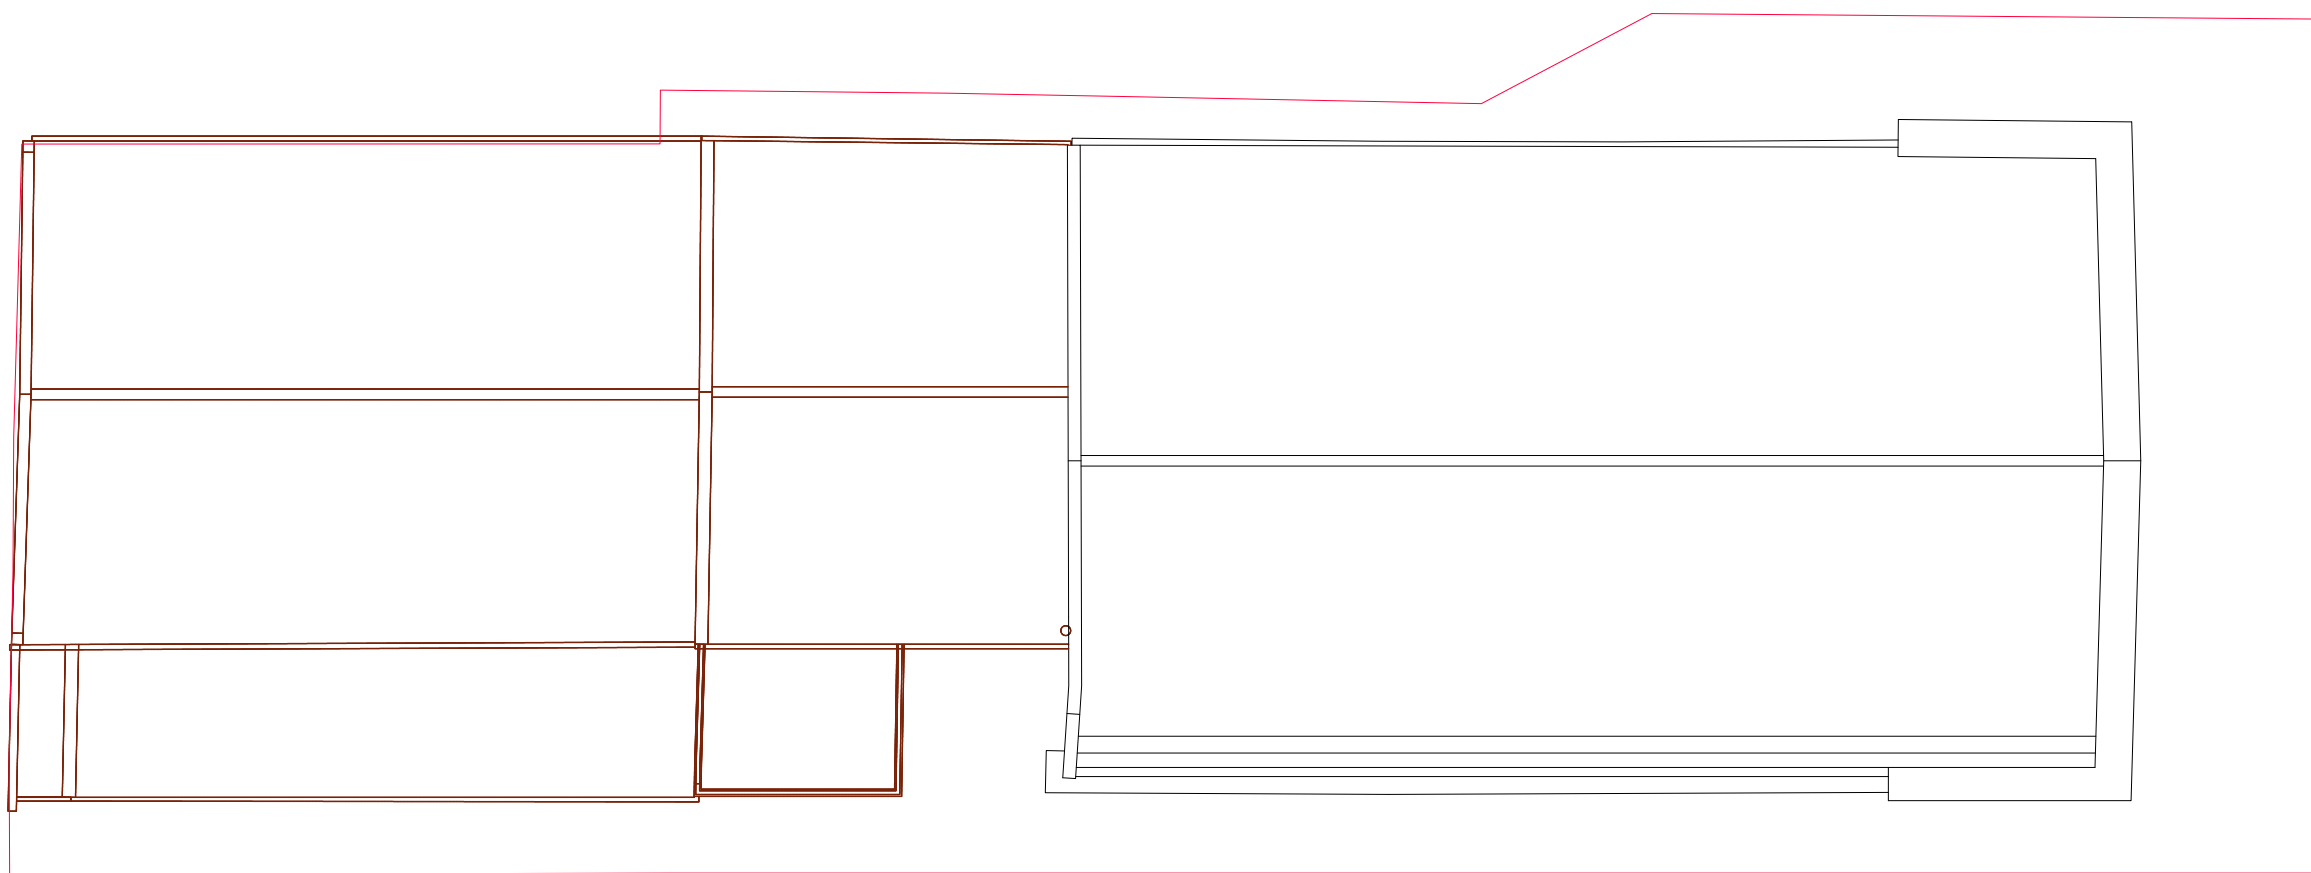

Client

TAMARES

Architects

66 Warwick Square, London, SW1V 2AP  
 T: +44 (0)20 7033 6490  
 www.farshidmoussavi.com

Project

ZABLUDOWICZ COLLECTION  
 176 PRINCE OF WALES ROAD

Title

Demolition  
 Roof Plan

Proj N°	Drawn by	Checked by	Scale
310	SJ	FSM	1:200- A3

Date	Rev	Signed
30.04.2021	02	FMA

Number

FMA-310-D-023-02






 
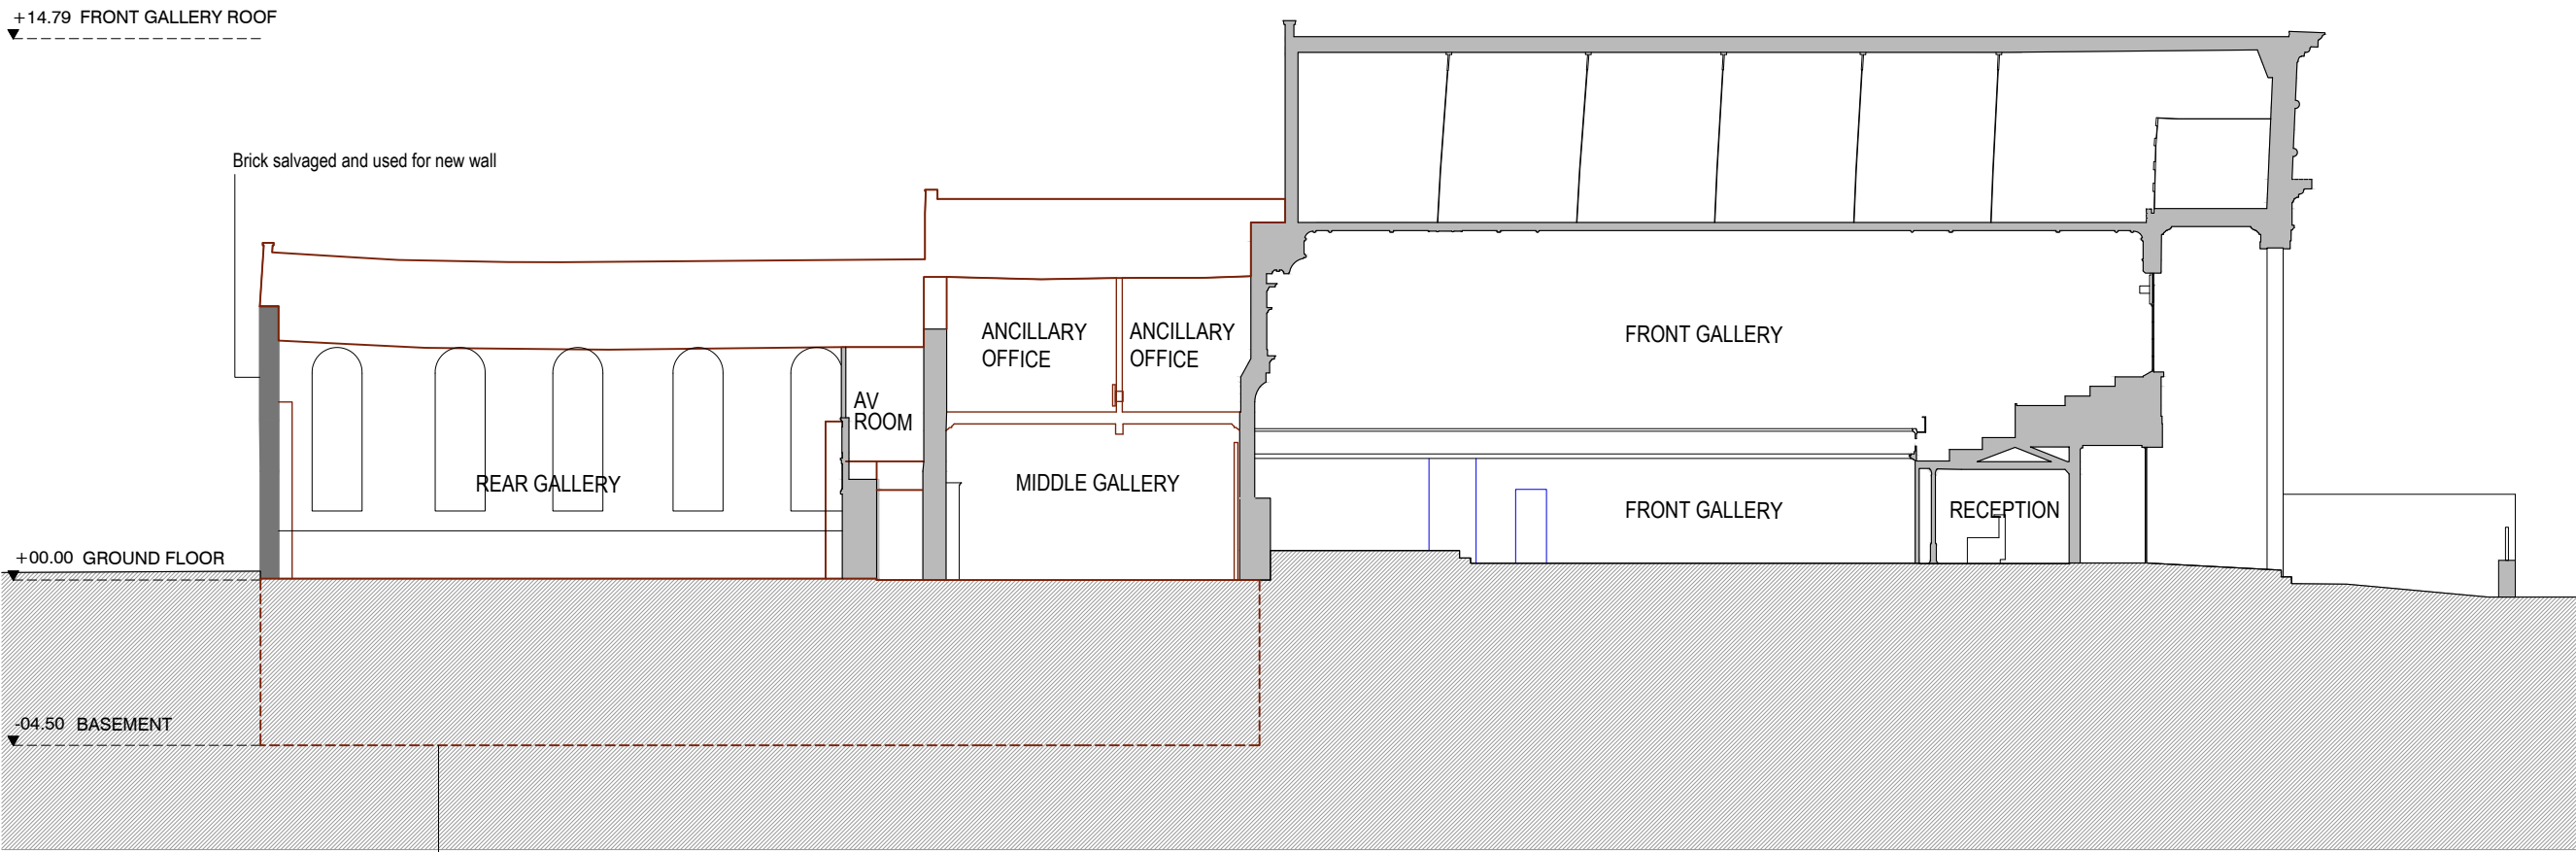
NOTES

Do not scale from this drawing.  
 Check all dimensions on site before fabrication or setting out.  
 This document is copyright and may not be reproduced without permission of the owner.  
 Survey information based on Plowman Craven drawing 35557S-01, dated September 2016.

ISSUED / REVISED		
NO.	DATE	DESCRIPTION
1	25.11.2016	ISSUED FOR PLANNING
2	31.03.2017	FOR INFORMATION
3	26.06.2017	FOR INFORMATION
4	05.01.2018	FOR PLANNING COMMITTEE
5	30.04.2021	ISSUED FOR PLANNING

Legend

	DEMOLITION
	DEMOLITION - SALVAGED
	EXISTING - RETAINED



Client  
 TAMARES

Architects  
 66 Warwick Square, London, SW1V 2AP  
 T: +44 (0)20 7033 6490  
 www.farshidmoussavi.com

Project  
**ZABLUDOWICZ COLLECTION**  
**176 PRINCE OF WALES ROAD**

Title  
**Demolition**  
**SECTION AA'**

Proj N°	Drawn by	Checked by	Scale
310	SG	SG	1:200- A3
Date	Rev	Signed	
30.04.2021	<b>05</b>	<b>FMA</b>	

Number  
**FMA-310-D-024-05**





NOTES  
 Do not scale from this drawing.  
 Check all dimensions on site before fabrication or setting out.  
 This document is copyright and may not be reproduced without permission of the owner.  
 Survey information based on Plowman Craven drawing 35557S-01, dated September 2016.


ISSUED / REVISED		
NO.	DATE	DESCRIPTION
1	25.11.2016	ISSUED FOR PLANNING
2	31.03.2017	FOR INFORMATION
3	26.06.2017	FOR INFORMATION
4	05.01.2018	FOR PLANNING COMMITTEE
5	30.04.2021	ISSUED FOR PLANNING

**Legend**


	DEMOLITION
	DEMOLITION - SALVAGED
	EXISTING - RETAINED

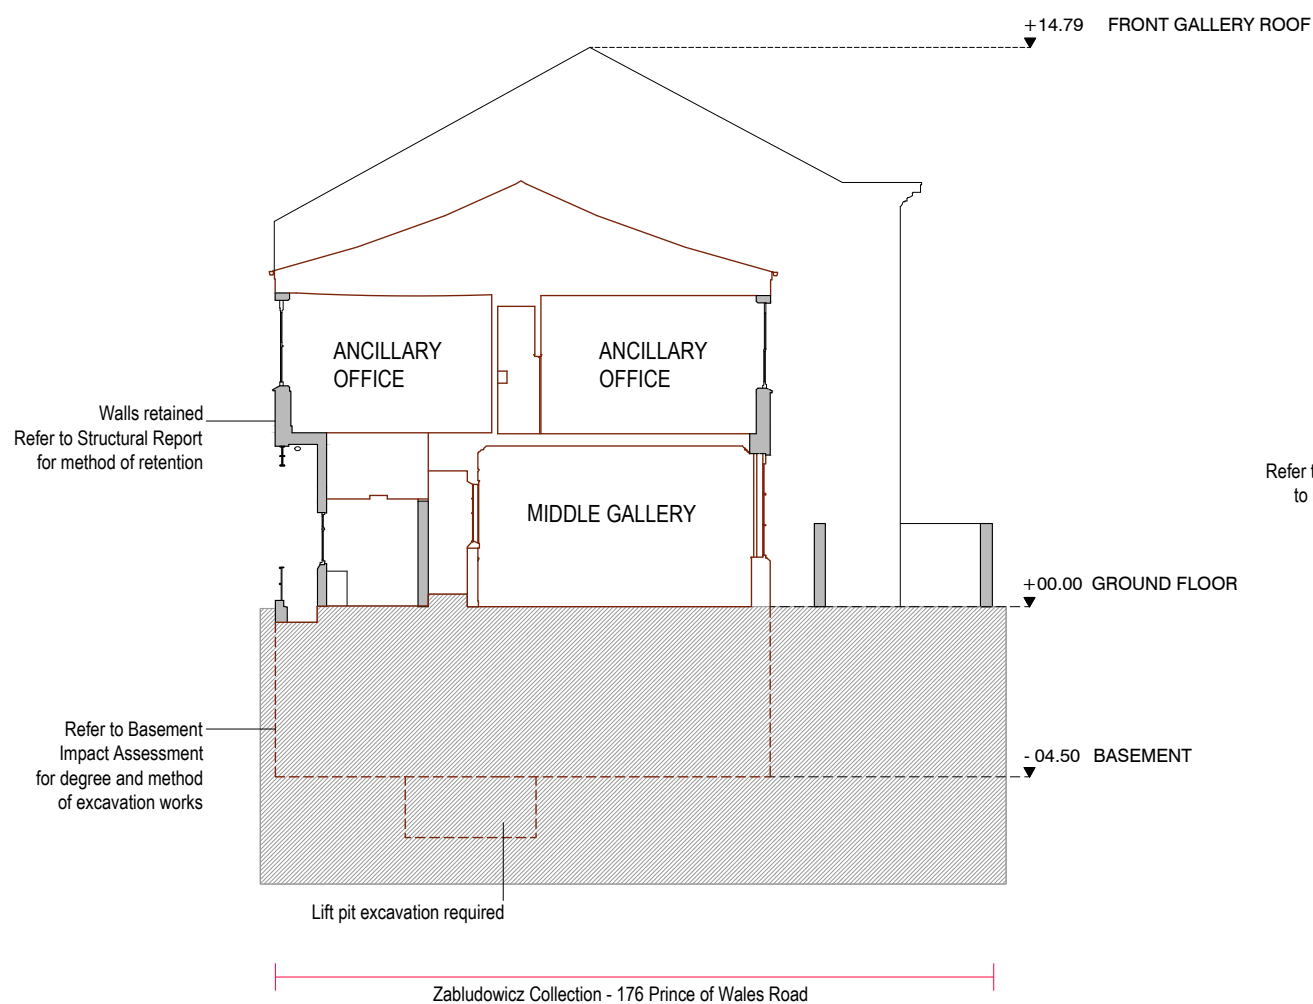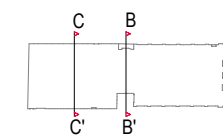

1 SECTION - BB'  
 025 scale 1:200 @A3

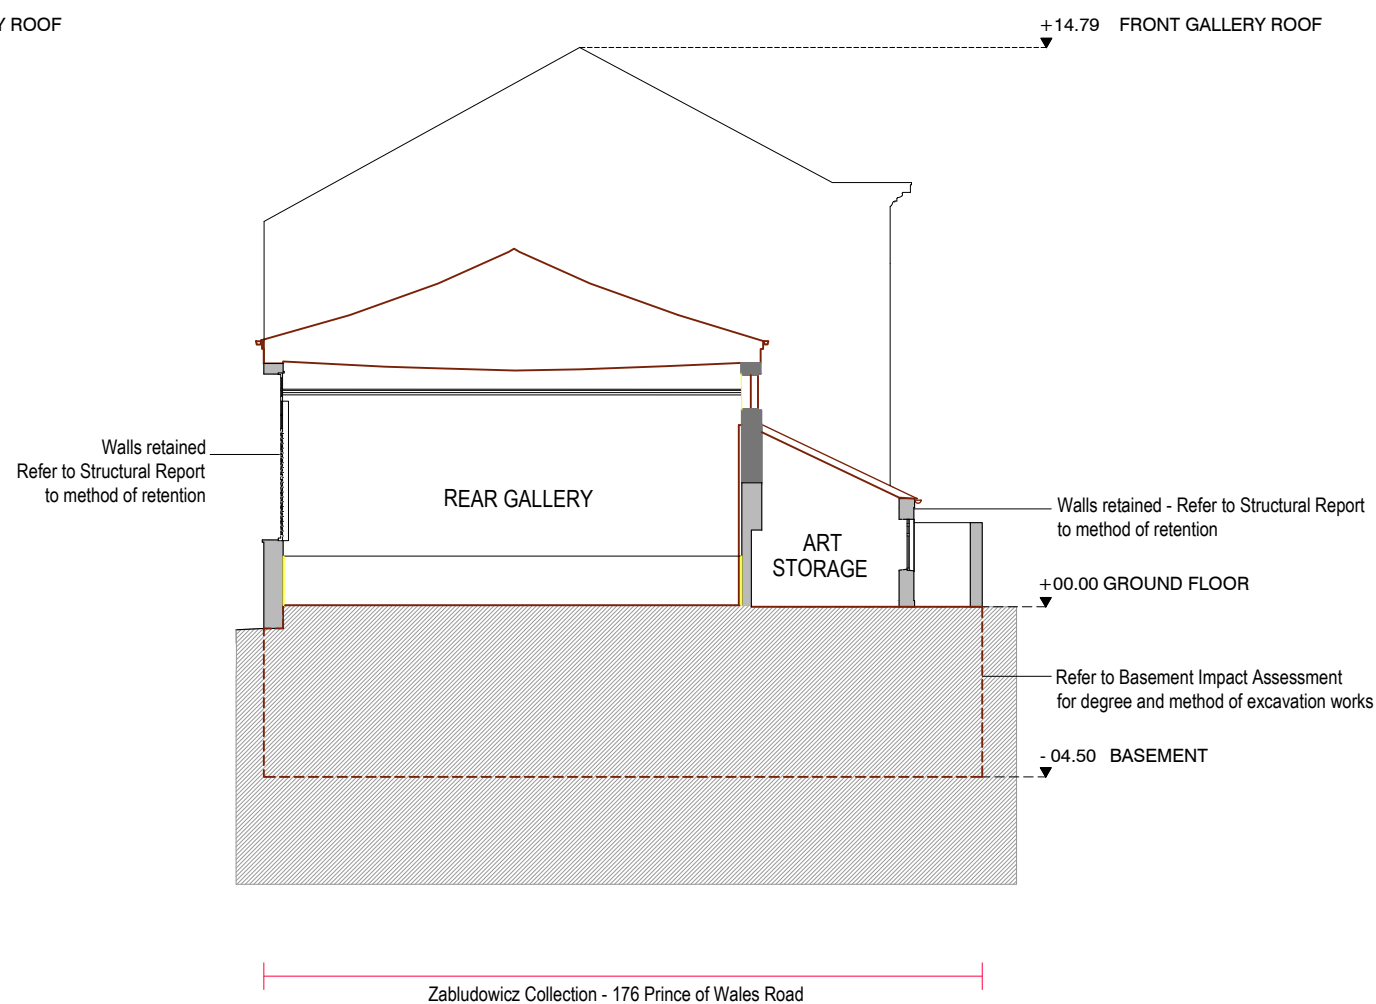

2 SECTION - CC'  
 025 scale 1:200 @A3

 

Client  
 TAMARES

Architects  
 66 Warwick Square, London, SW1V 2AP  
 T: +44 (0)20 7033 6490  
 www.farshidmoussavi.com

Project  
 ZABLUDOWICZ COLLECTION  
 176 PRINCE OF WALES ROAD

Title  
 Demolition  
 SECTIONS BB' & CC'

Proj N°	Drawn by	Checked by	Scale
310	SG	SG	1:200- A3
Date	Rev	Signed	
30.04.2021	05	FMA	


Number  
 FMA-310-D-025-05

NOTES  
 Do not scale from this drawing.  
 Check all dimensions on site before fabrication or setting out.  
 This document is copyright and may not be reproduced without permission of the owner.  
 Survey information based on Plowman Craven drawing 35557E-01, dated September 2016.

ISSUED / REVISED		
NO.	DATE	DESCRIPTION
1	25.11.2016	ISSUED FOR PLANNING
2	31.03.2017	FOR INFORMATION
3	26.06.2017	FOR PLANNING
4	30.04.2021	ISSUED FOR PLANNING

Legend

	DEMOLITION
	DEMOLITION - SALVAGED
	RETAINED

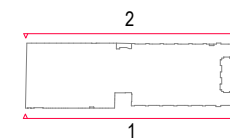

Client  
 TAMARES

Architects  
 66 Warwick Square, London, SW1V 2AP  
 T: +44 (0)20 7033 6490  
 www.farshidmousavi.com

Project  
**ZABLUDOWICZ COLLECTION**  
**176 PRINCE OF WALES ROAD**

Title  
**Demolition**  
**Elevations West & East**

Proj N°	Drawn by	Checked by	Scale
310	SJ	FSM	1:200- A3
Date	Rev	Signed	
30.04.2021	04	FMA	

Number  
**FMA-310-D-026-04**

+14.79 FRONT GALLERY ROOF


+00.00 GROUND FLOOR




1 ELEVATION 1 - WEST  
 026 scale 1:200 @A3

+14.79 FRONT GALLERY ROOF

+00.00

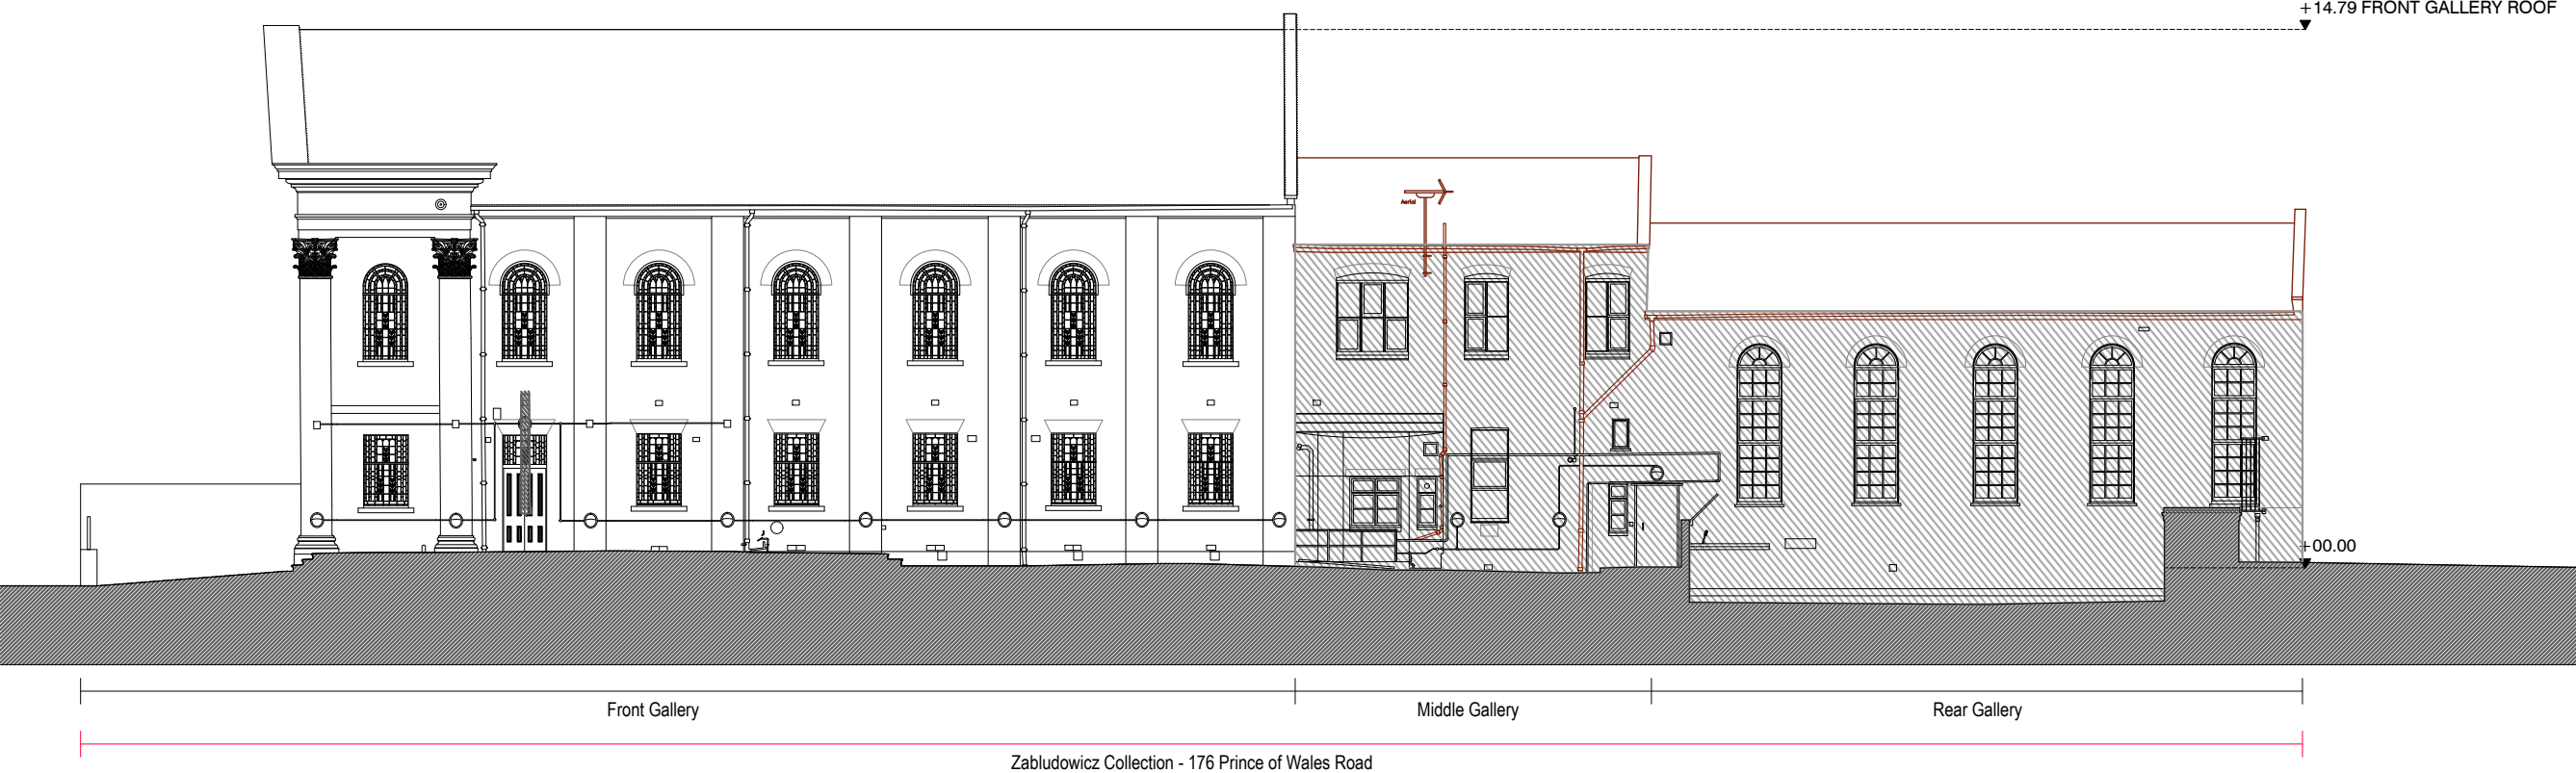


2 ELEVATION 2 - EAST  
 026 scale 1:200 @A3


 


NOTES  
 Do not scale from this drawing.  
 Check all dimensions on site before fabrication or setting out.  
 This document is copyright and may not be reproduced without permission of the owner.  
 Survey information based on Plowman Craven drawing 35557E-01, dated September 2016.

ISSUED / REVISED		
NO.	DATE	DESCRIPTION
1	25.11.2016	ISSUED FOR PLANNING
2	28.11.2016	ISSUED FOR PLANNING
3	31.03.2017	FOR INFORMATION
4	26.06.2017	FOR PLANNING
5	05.01.2018	FOR PLANNING COMMITTEE
6	30.04.2021	ISSUED FOR PLANNING


Legend

	DEMOLITION
	DEMOLITION - SALVAGED
	RETAINED

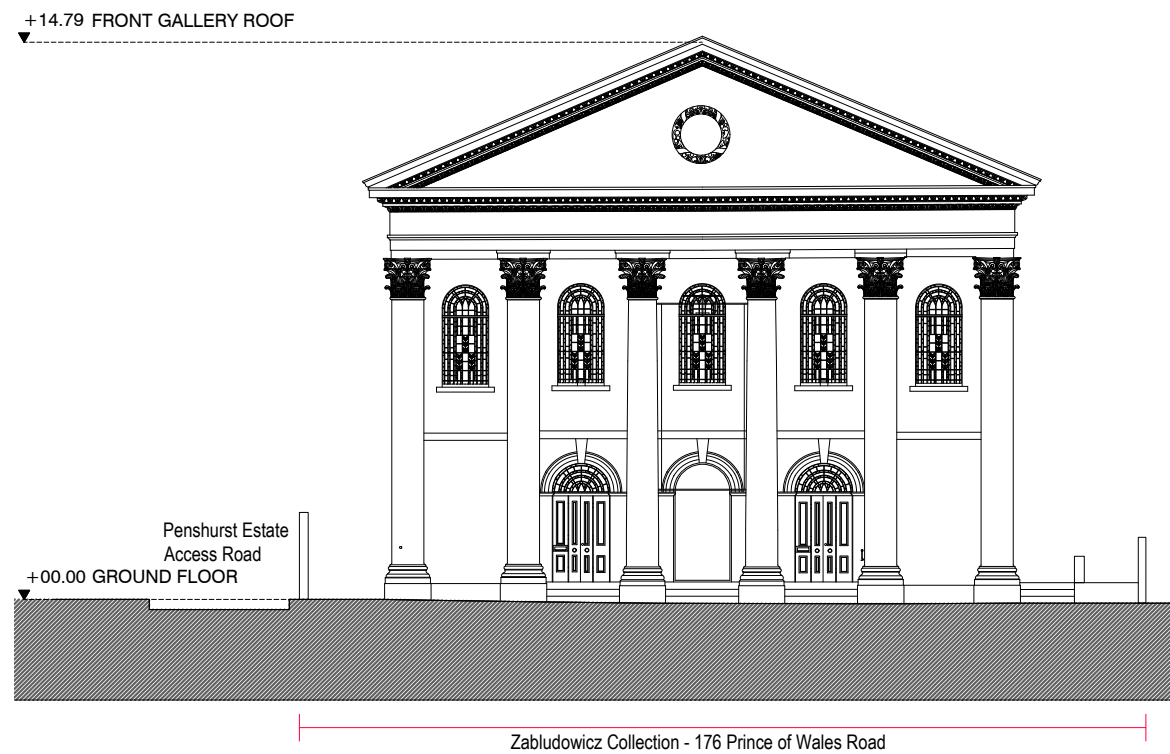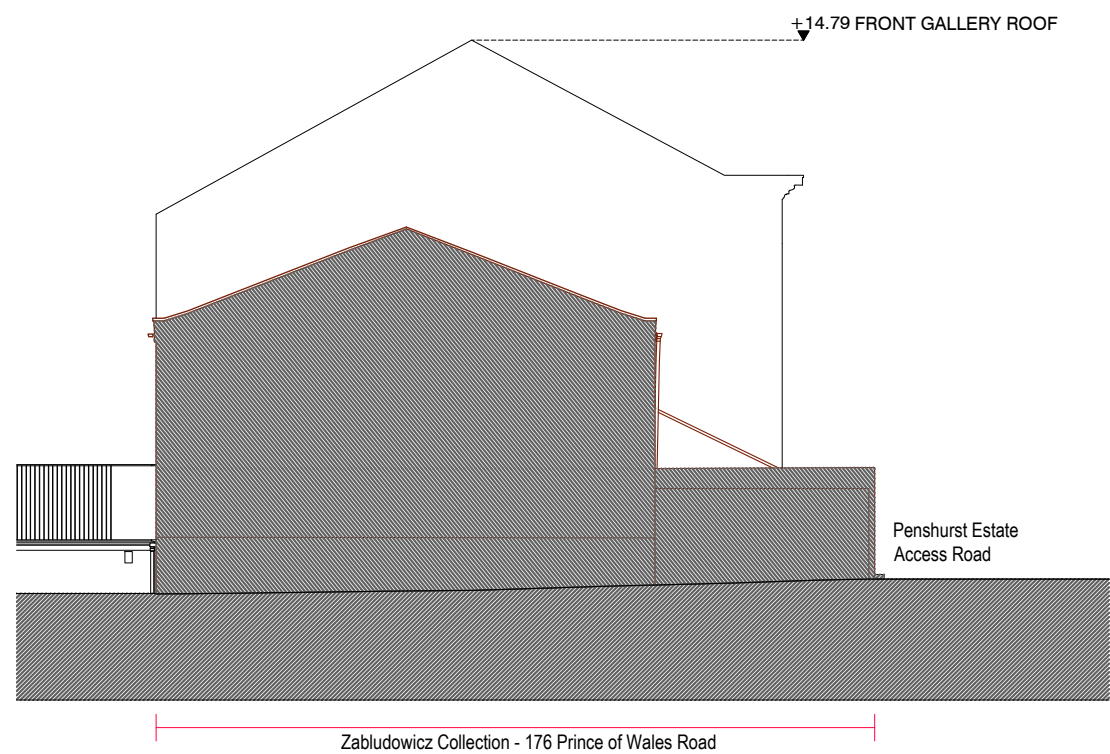

1 ELEVATION 3 - NORTH  
 027 scale 1:200 @A3

2 ELEVATION 4 - SOUTH  
 027 scale 1:200 @A3

 

Client  
 TAMARES

Architects  
 66 Warwick Square, London, SW1V 2AP  
 T: +44 (0)20 7033 6490  
 www.farshidmoussavi.com

Project  
 ZABLUDOWICZ COLLECTION  
 176 PRINCE OF WALES ROAD

Title  
 Demolition  
 Elevations North & South

Proj N°	Drawn by	Checked by	Scale
310	SG	SG	1:200- A3
Date	Rev	Signed	
30.04.2021	06	FMA	

Number  
 FMA-310-D-027-06