

NOTES
 Do not scale from this drawing.
 Check all dimensions on site before fabrication or setting out.
 This document is copyright and may not be reproduced without permission of the owner.
 Survey information based on Plowman Craven drawing 35557F-02B, dated September 2016.

| ISSUED / REVISED | | |
|------------------|------------|---------------------|
| NO. | DATE | DESCRIPTION |
| 1 | 25.11.2016 | ISSUED FOR PLANNING |
| 2 | 30.04.2021 | ISSUED FOR PLANNING |
| | | |
| | | |
| | | |

Legend

- TITLE BOUNDARY LINE
- EXISTING

Client
TAMARES

Architects

66 Warwick Square, London, SW1V 2AP
 T: +44 (0)20 7033 6490
 www.farshidmoussavi.com

Project
**ZABLUDOWICZ COLLECTION
 176 PRINCE OF WALES ROAD**

Title
**Existing
 Ground Floor Plan**

| Proj N° | Drawn by | Checked by | Scale |
|------------|-----------|------------|-----------|
| 310 | SJ | FSM | 1:200- A3 |
| Date | Rev | Signed | Number |
| 30.04.2021 | 02 | FMA | |

FMA-310-E-001-02

NOTES


Do not scale from this drawing.
 Check all dimensions on site before fabrication or setting out.
 This document is copyright and may not be reproduced without permission of the owner.
 Survey information based on Plowman Craven drawing 35557F-03B, dated September 2016.

ISSUED / REVISED

| NO. | DATE | DESCRIPTION |
|-----|------------|---------------------|
| 1 | 25.11.2016 | ISSUED FOR PLANNING |
| 2 | 26.04.2021 | ISSUED FOR PLANNING |
| | | |
| | | |
| | | |
| | | |

Legend

- TITLE BOUNDARY LINE
- EXISTING

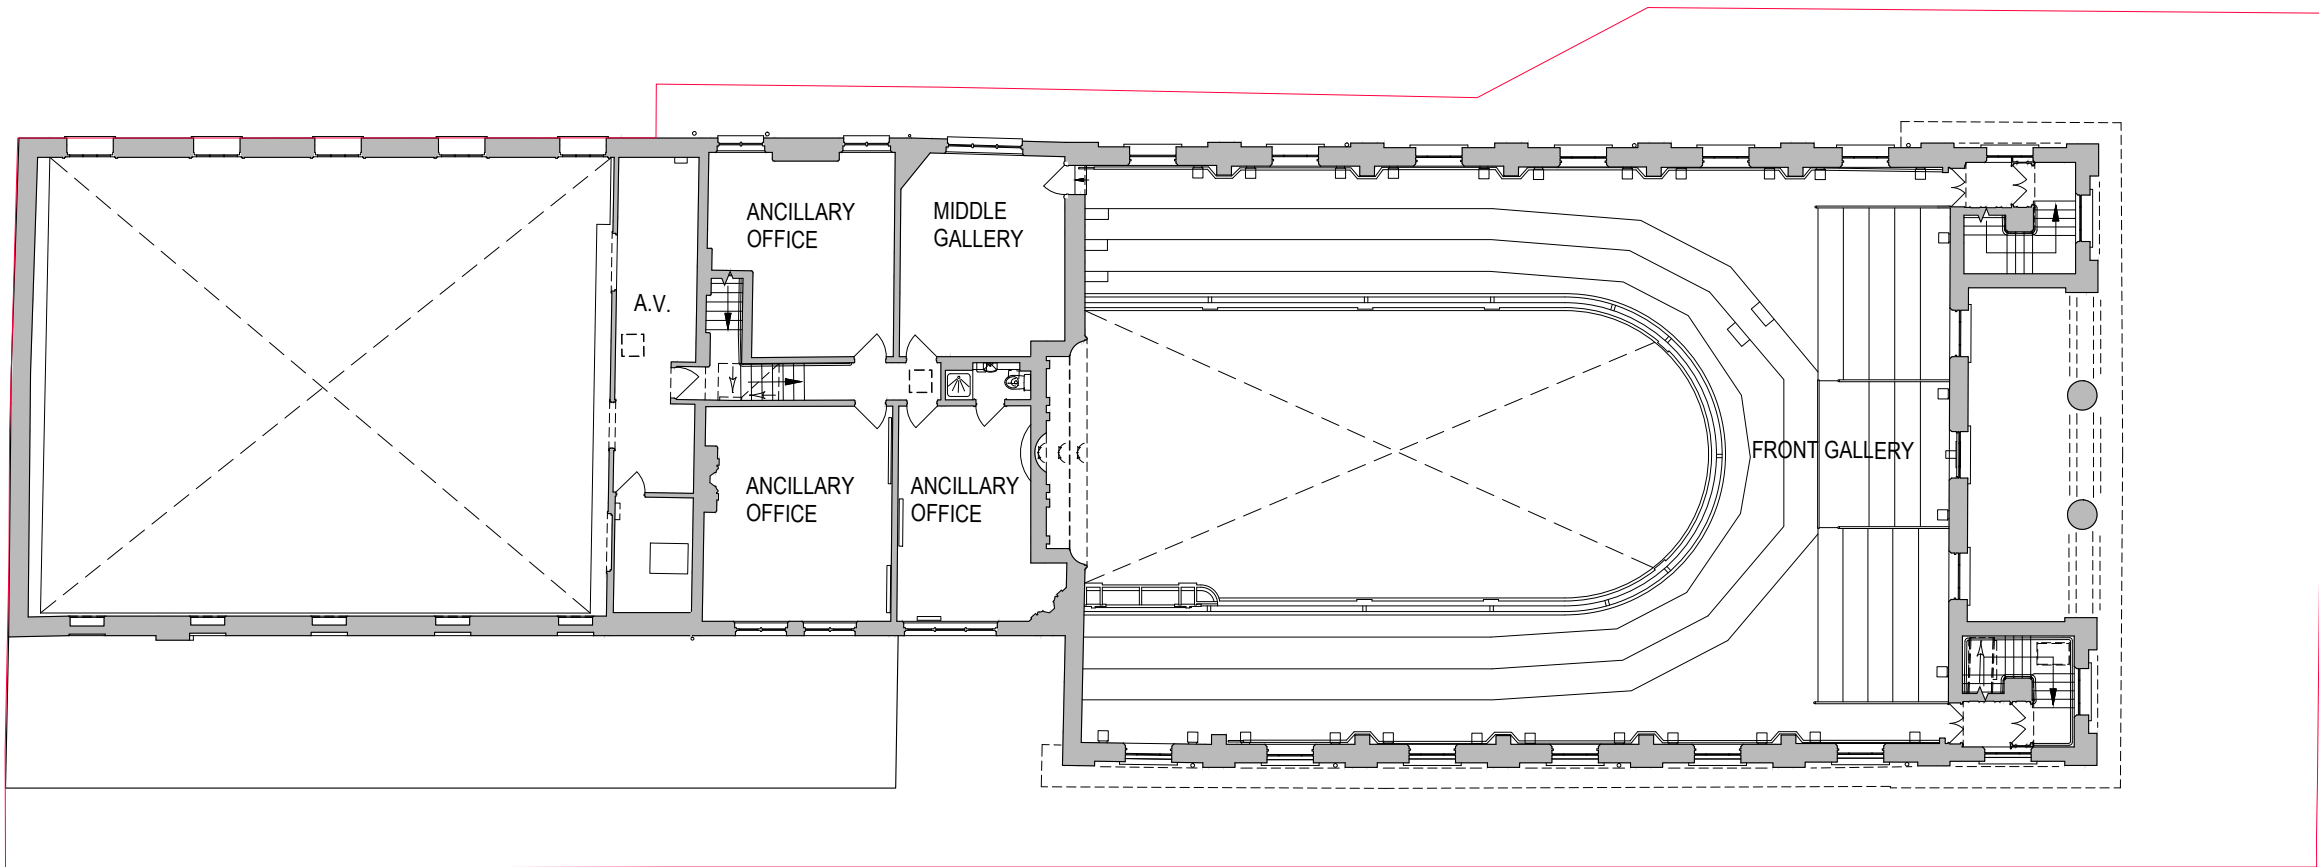

Client

TAMARES

Architects

66 Warwick Square, London, SW1V 2AP
 T: +44 (0)20 7033 6490
 www.farshidmoussavi.com

Project

ZABLUDOWICZ COLLECTION
 176 PRINCE OF WALES ROAD

Title


Existing
 First Floor Plan


| Proj N° | Drawn by | Checked by | Scale |
|---------|----------|------------|-----------|
| 310 | SJ | FSM | 1:200- A3 |

| Date | Rev | Signed |
|------------|-----|--------|
| 26.04.2021 | 02 | FMA |

Number

FMA-310-E-002-02

 

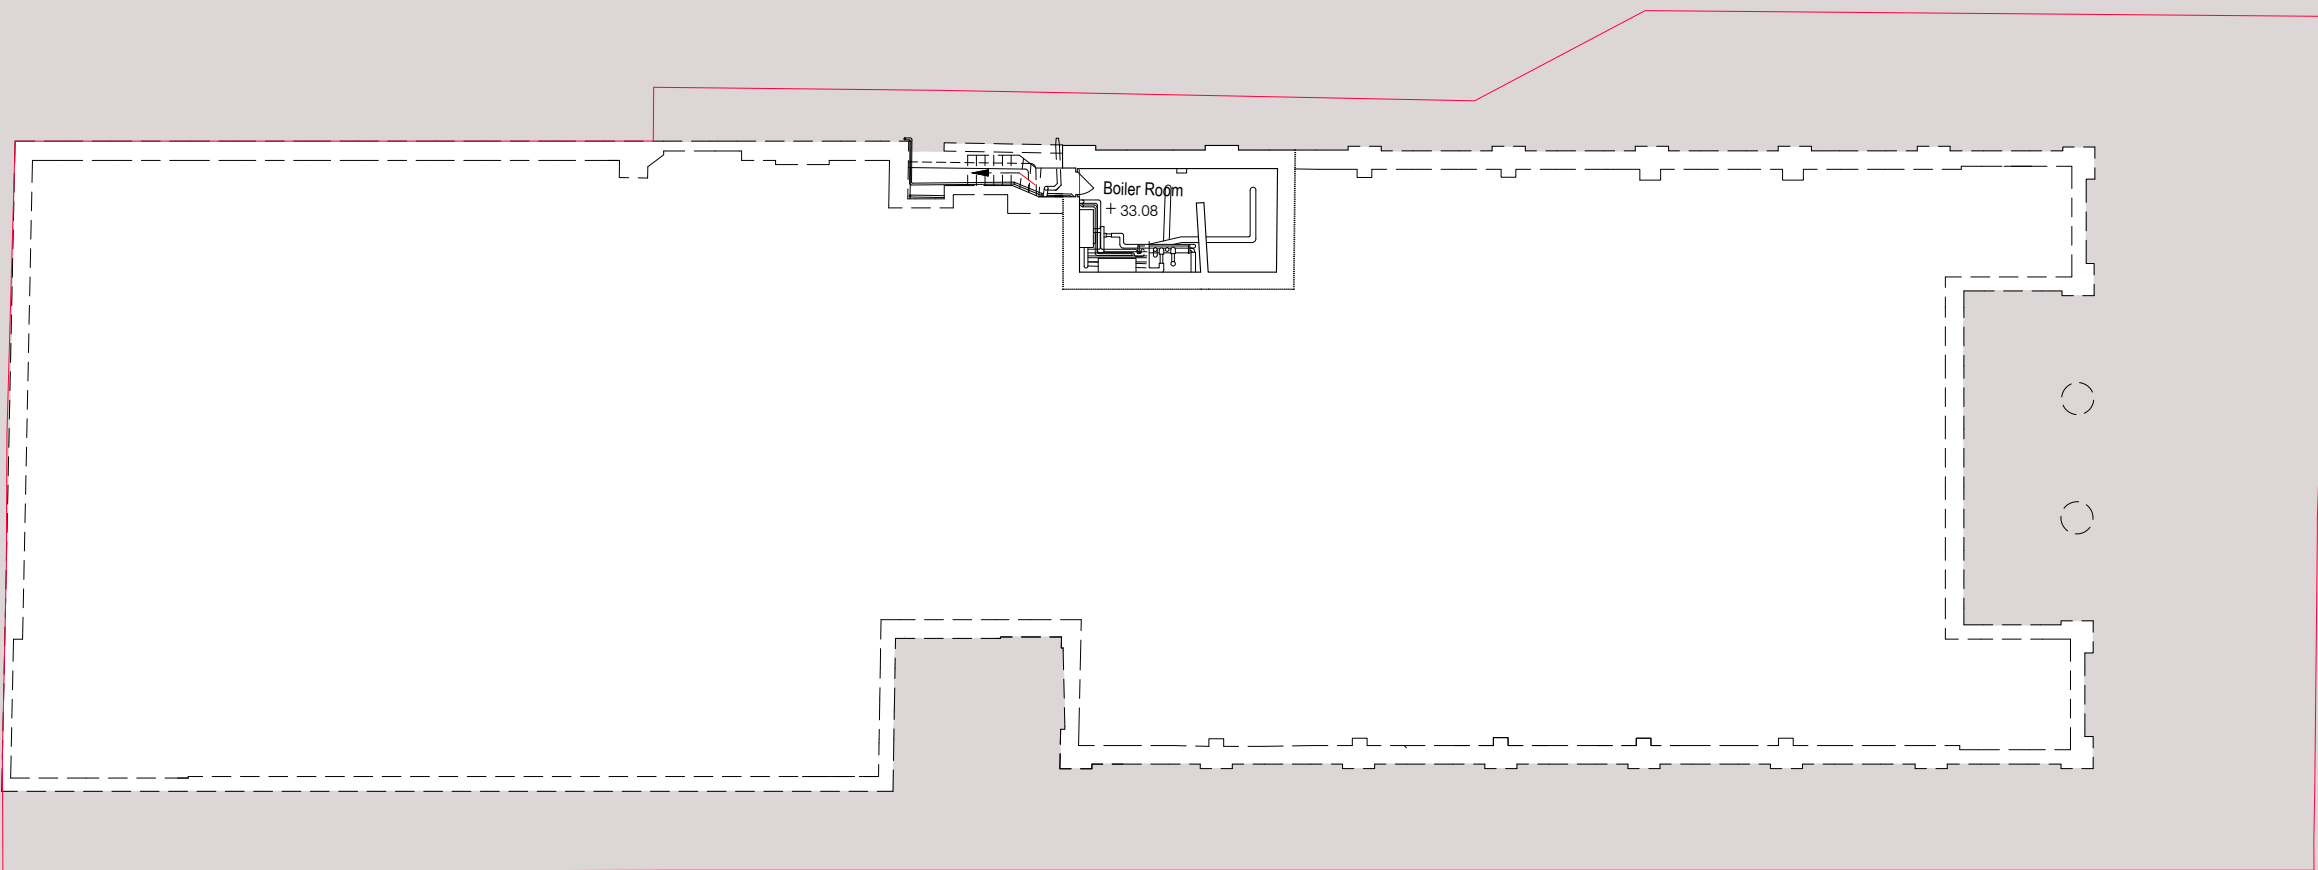

NOTES

Do not scale from this drawing.
 Check all dimensions on site before fabrication or setting out.
 This document is copyright and may not be reproduced without permission of the owner.
 Survey information based on Plowman Craven drawing 35557F-01B & 35557F-02B, dated September 2016.

ISSUED / REVISED

| NO. | DATE | DESCRIPTION |
|-----|------------|---------------------|
| 1 | 25.11.2016 | ISSUED FOR PLANNING |
| 2 | 30.04.2021 | ISSUED FOR PLANNING |
| | | |
| | | |
| | | |
| | | |

Legend

— TITLE BOUNDARY LINE



Client

TAMARES

Architects

66 Warwick Square, London, SW1V 2AP
 T: +44 (0)20 7033 6490
 www.farshidmoussavi.com

Project

ZABLUDOWICZ COLLECTION
 176 PRINCE OF WALES ROAD

Title

Existing
 Basement Floor

Proj N°

310

Drawn by

SJ

Checked by

FSM

Scale

1:200- A3

Date

30.04.2021

Rev

02

Signed

FMA

Number

FMA-310-E-003-02



NOTES


Do not scale from this drawing.
 Check all dimensions on site before fabrication or setting out.
 This document is copyright and may not be reproduced without permission of the owner.
 Survey information based on Plowman Craven drawing 35557R-01B, dated September 2016.

ISSUED / REVISED

| NO. | DATE | DESCRIPTION |
|-----|------------|---------------------|
| 1 | 25.11.2016 | ISSUED FOR PLANNING |
| 2 | 30.04.2021 | ISSUED FOR PLANNING |
| | | |
| | | |
| | | |
| | | |

Legend

— TITLE BOUNDARY LINE

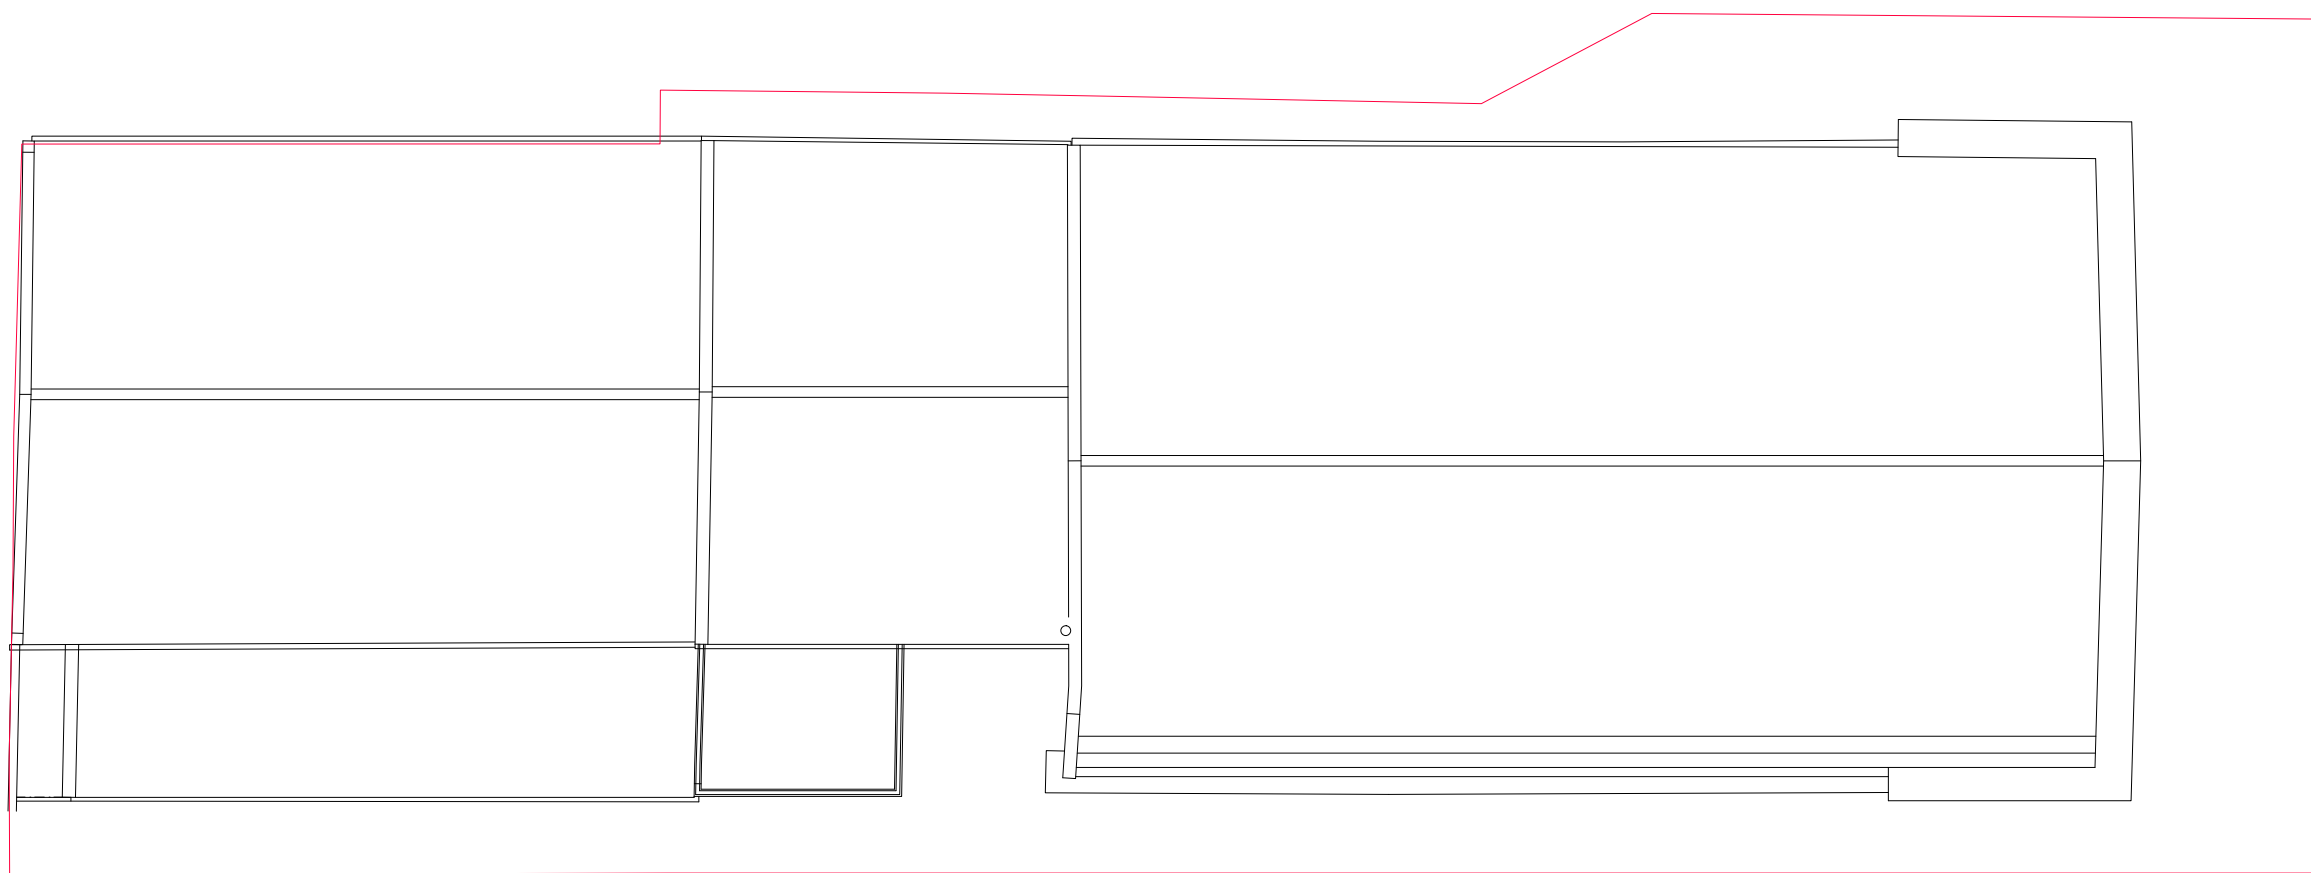

Client

TAMARES

Architects

66 Warwick Square, London, SW1V 2AP
 T: +44 (0)20 7033 6490
 www.farshidmoussavi.com

Project

ZABLUDOWICZ COLLECTION
 176 PRINCE OF WALES ROAD

Title

Existing
 Roof Plan

| Proj N° | Drawn by | Checked by | Scale |
|---------|----------|------------|-----------|
| 310 | SJ | FSM | 1:200- A3 |

| Date | Rev | Signed |
|------------|-----|--------|
| 30.04.2021 | 02 | FMA |

Number



FMA-310-E-004-02



NOTES
 Do not scale from this drawing.
 Check all dimensions on site before fabrication or setting out.
 This document is copyright and may not be reproduced without permission of the owner.
 Survey information based on Plowman Craven drawing 35557S-01, dated September 2016.

| ISSUED / REVISED | | |
|------------------|------------|---------------------|
| NO. | DATE | DESCRIPTION |
| 1 | 25.11.2016 | ISSUED FOR PLANNING |
| 2 | 30.04.2021 | ISSUED FOR PLANNING |
| | | |
| | | |
| | | |

Legend

 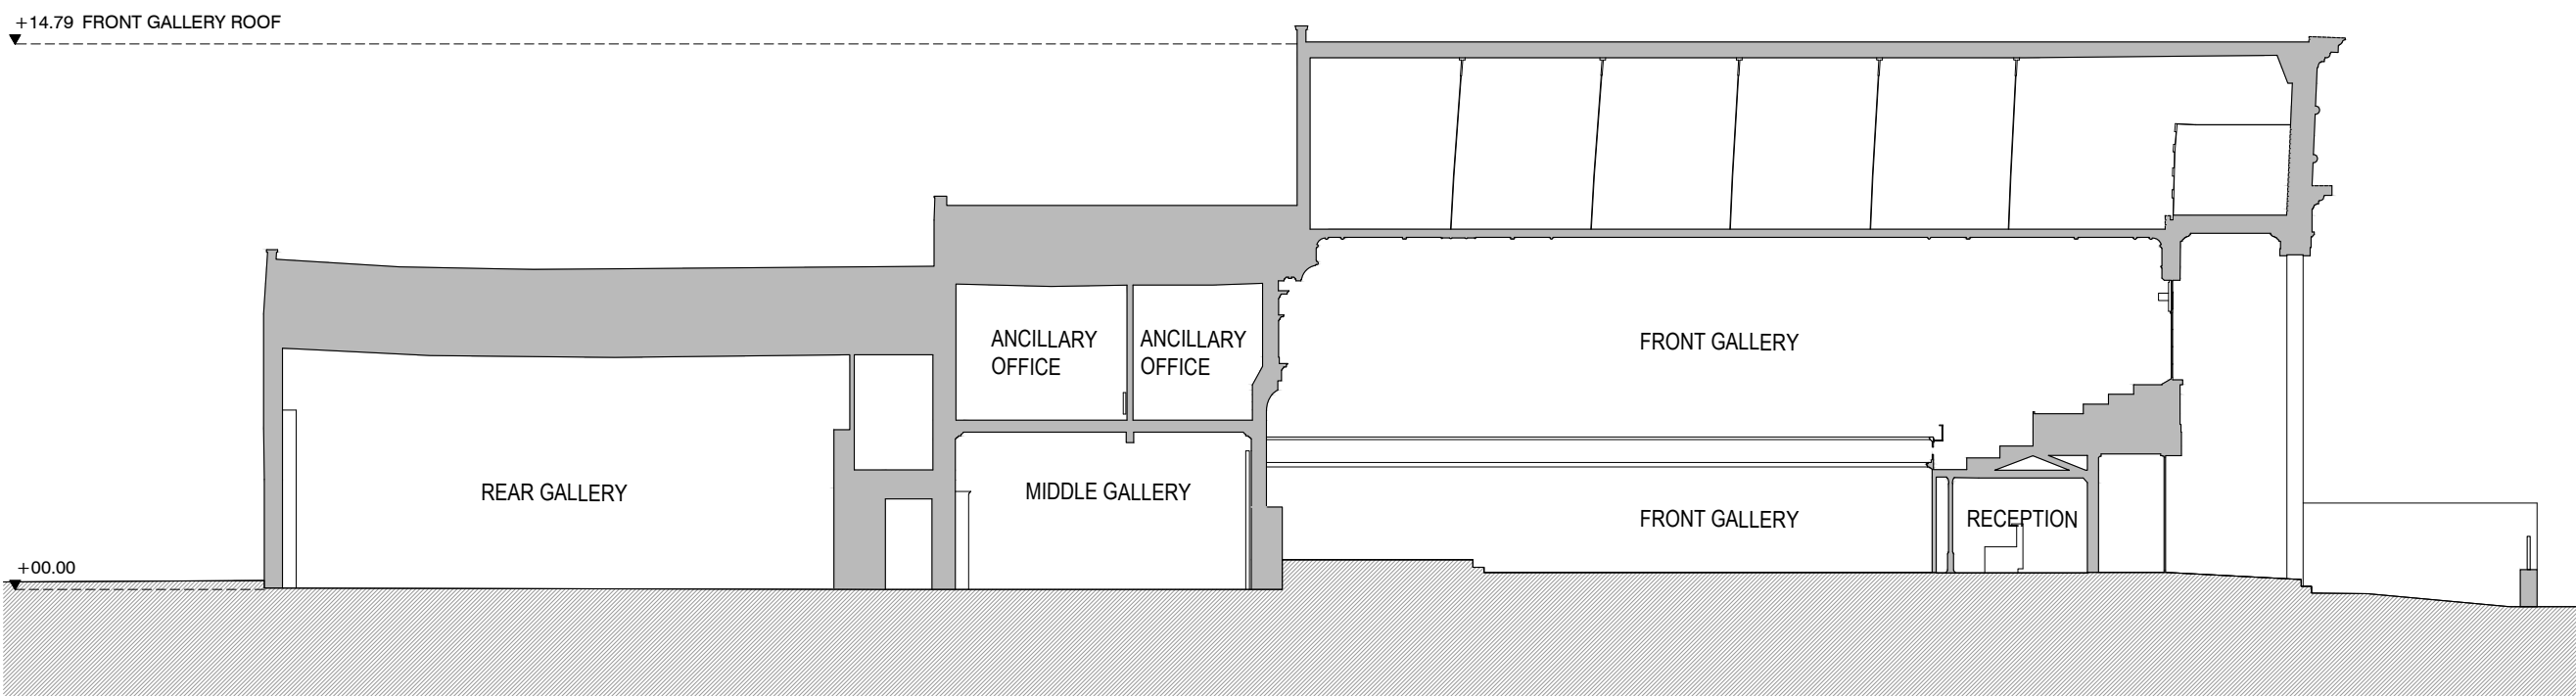

Client

TAMARES

Architects

66 Warwick Square, London, SW1V 2AP
 T: +44 (0)20 7033 6490
 www.farshidmousavi.com

Project

ZABLUDOWICZ COLLECTION
 176 PRINCE OF WALES ROAD


Title

Existing
 SECTION AA'

| Proj N° | Drawn by | Checked by | Scale |
|---------|----------|------------|-----------|
| 310 | SJ | FSM | 1:200- A3 |

| Date | Rev | Signed |
|------------|-----|--------|
| 26.04.2021 | 02 | FMA |


Number
 FMA-310-E-005-02

 

NOTES
 Do not scale from this drawing.
 Check all dimensions on site before fabrication or setting out.
 This document is copyright and may not be reproduced without permission of the owner.
 Survey information based on Plowman Craven drawing 35557S-01, dated September 2016.

| ISSUED / REVISED | | |
|------------------|------------|---------------------|
| NO. | DATE | DESCRIPTION |
| 1 | 25.11.2016 | ISSUED FOR PLANNING |
| 2 | 30.04.2021 | ISSUED FOR PLANNING |
| | | |
| | | |
| | | |
| | | |

Legend

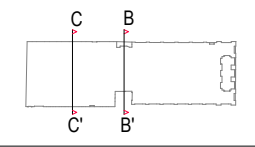

Client

TAMARES

Architects


66 Warwick Square, London, SW1V 2AP
 T: +44 (0)20 7033 6490
 www.farshidmousavi.com

Project
**ZABLUDOWICZ COLLECTION
 176 PRINCE OF WALES ROAD**


Title
**Existing
 SECTIONS BB' & CC'**

| Proj N° | Drawn by | Checked by | Scale |
|------------|----------|------------|-----------|
| 310 | SJ | FSM | 1:200- A3 |
| Date | Rev | Signed | |
| 30.04.2021 | 02 | FMA | |


Number
FMA-310-E-006-02

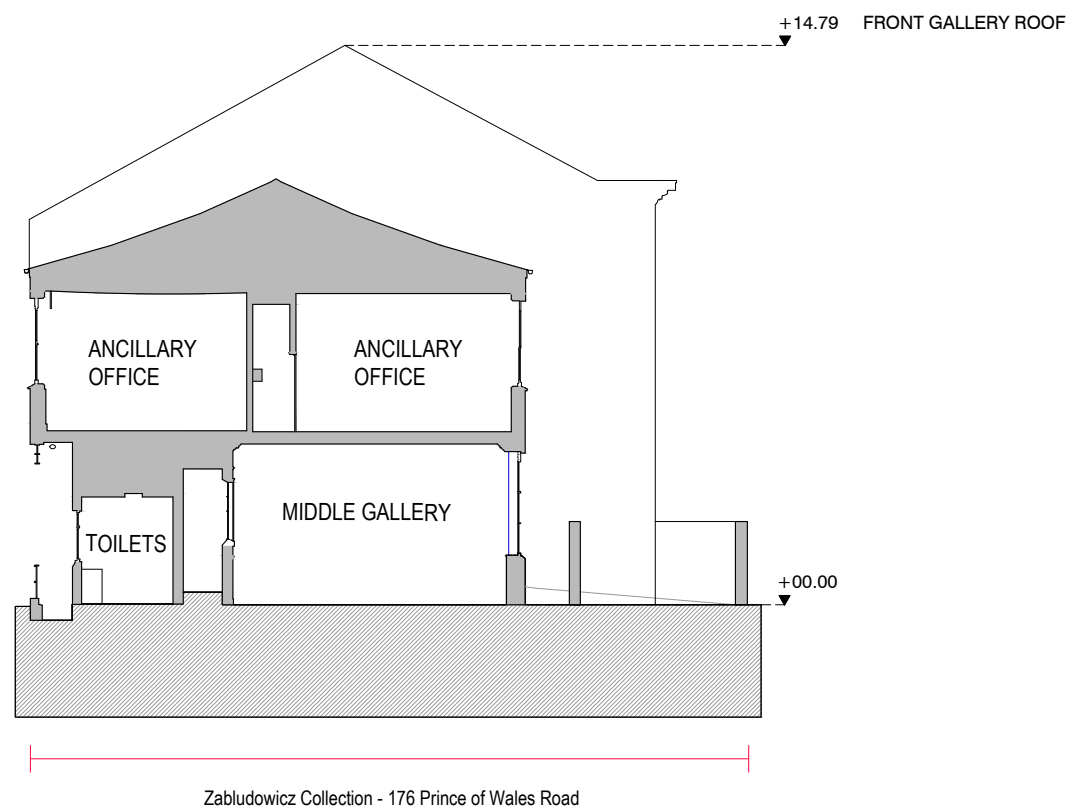

1 SECTION - BB'
 006 scale 1:200 @A3

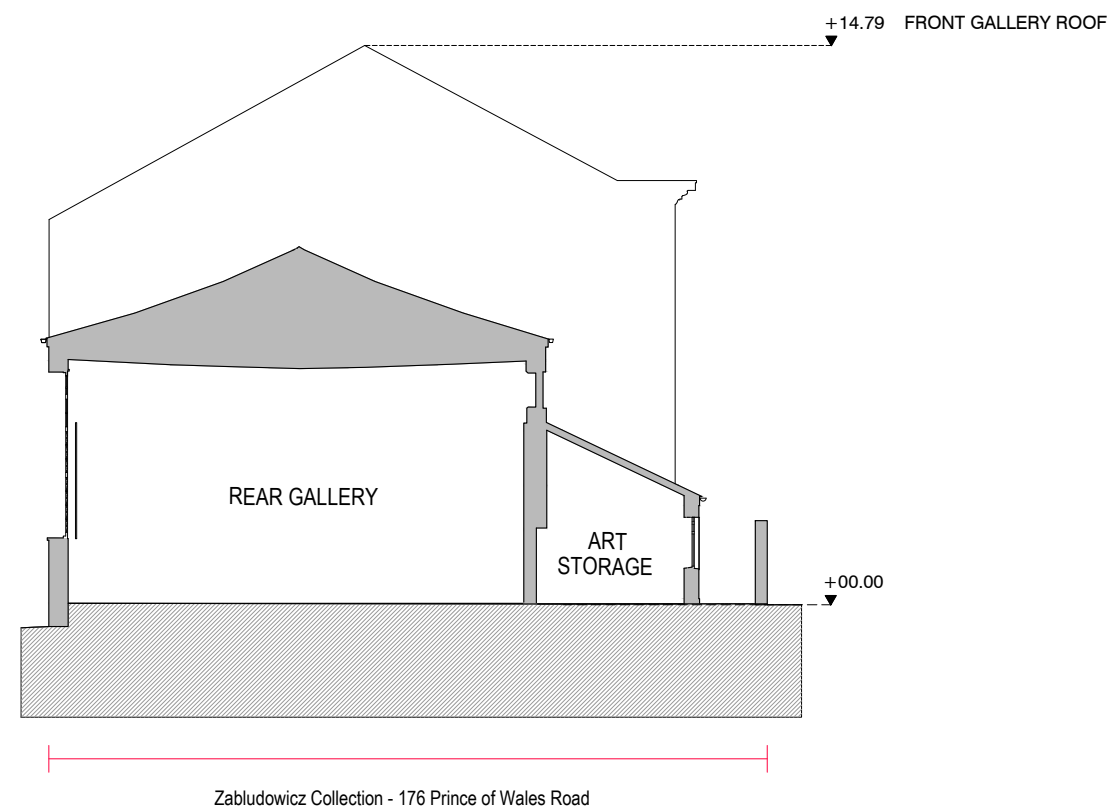


2 SECTION - BB'
 006 scale 1:200 @A3

 

NOTES
 Do not scale from this drawing.
 Check all dimensions on site before fabrication or setting out.
 This document is copyright and may not be reproduced without permission of the owner.
 Survey information based on Plowman Craven drawing 35557E-01, dated September 2016.

| ISSUED / REVISED | | |
|------------------|------------|---------------------|
| NO. | DATE | DESCRIPTION |
| 1 | 25.11.2016 | ISSUED FOR PLANNING |
| 2 | 30.04.2021 | ISSUED FOR PLANNING |
| | | |
| | | |
| | | |

Legend

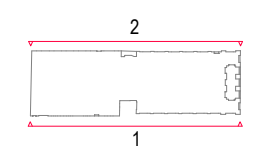

Client
 TAMARES

Architects
 66 Warwick Square, London, SW1V 2AP
 T: +44 (0)20 7033 6490
 www.farshidmousavi.com

Project
 ZABLUDOWICZ COLLECTION
 176 PRINCE OF WALES ROAD

Title
 Existing Elevations West & East

| | | | |
|------------|----------|------------|-----------|
| Proj N° | Drawn by | Checked by | Scale |
| 310 | SJ | FSM | 1:200- A3 |
| Date | Rev | Signed | |
| 30.04.2021 | 02 | FMA | |

Number
 FMA-310-E-007-02

+14.79 FRONT GALLERY ROOF

+00.00 GROUND FLOOR



Rear Gallery Middle Gallery Front Gallery

Zabludowicz Collection - 176 Prince of Wales Road

1 ELEVATION 1 - WEST
 007 scale 1:200 @A3

+14.79 FRONT GALLERY ROOF


+00.00 GROUND FLOOR



Front Gallery Middle Gallery Rear Gallery

Zabludowicz Collection - 176 Prince of Wales Road



2 ELEVATION 2 - EAST
 007 scale 1:200 @A3

 

NOTES
 Do not scale from this drawing.
 Check all dimensions on site before fabrication or setting out.
 This document is copyright and may not be reproduced without permission of the owner.
 Survey information based on Plowman Craven drawing 35557E-01, dated September 2016.


| ISSUED / REVISED | | |
|------------------|------------|---------------------|
| NO. | DATE | DESCRIPTION |
| 1 | 25.11.2016 | ISSUED FOR PLANNING |
| 2 | 26.04.2021 | ISSUED FOR PLANNING |
| | | |
| | | |
| | | |
| | | |

Legend

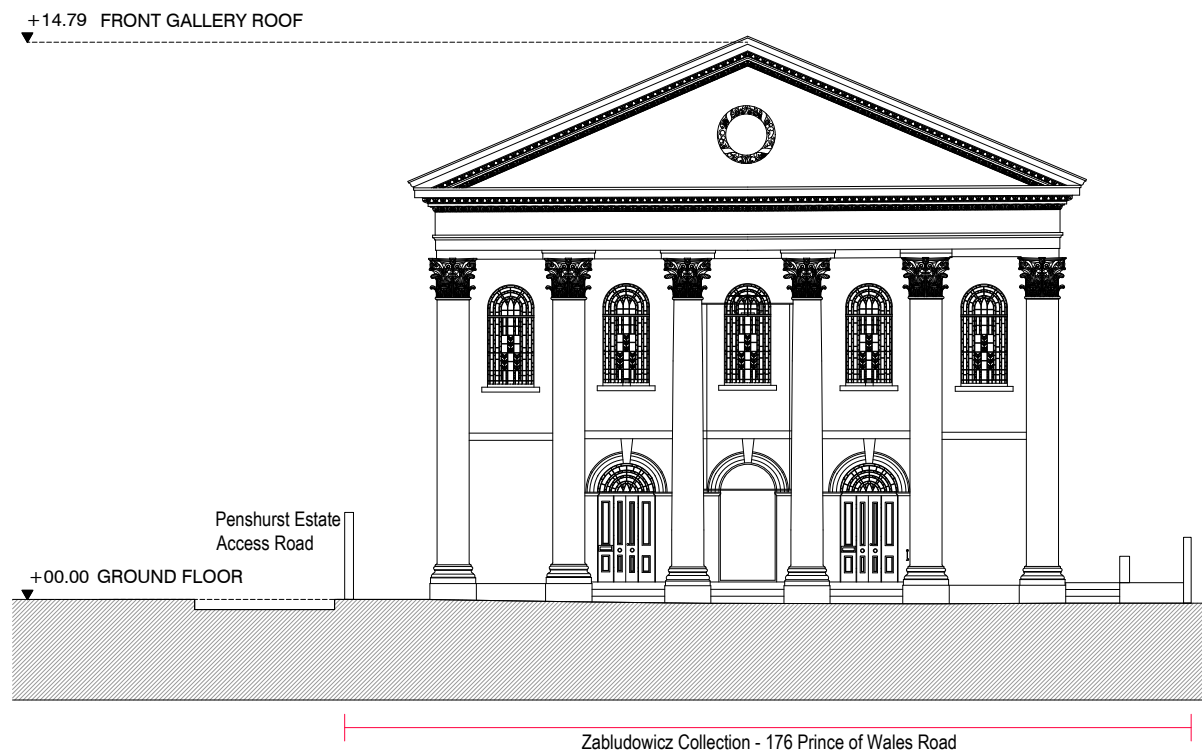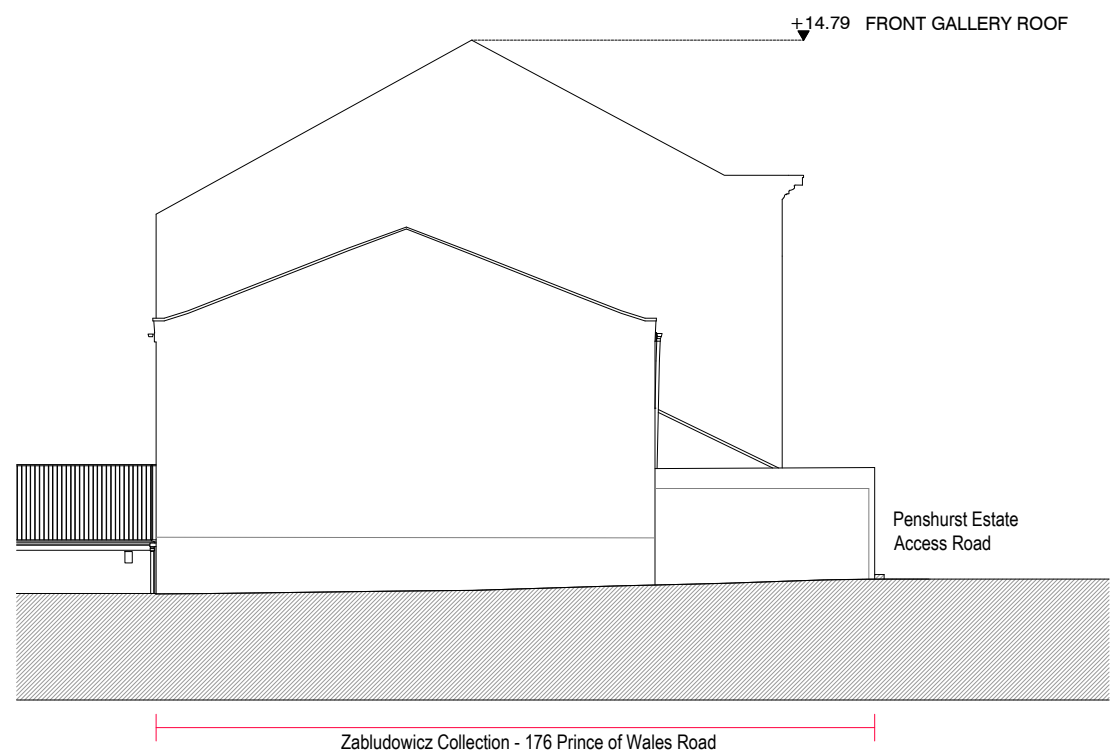

1 ELEVATION 3 - NORTH
 008 scale 1:200 @A3

2 ELEVATION 4 - SOUTH
 008 scale 1:200 @A3

 

Client
 TAMARES

Architects
 66 Warwick Square, London, SW1V 2AP
 T: +44 (0)20 7033 6490
 www.farshidmoussavi.com

Project
 ZABLUDOWICZ COLLECTION
 176 PRINCE OF WALES ROAD

Title
 Existing
 Elevations North & South

| Proj N° | Drawn by | Checked by | Scale |
|------------|----------|------------|-----------|
| 310 | SJ | FSM | 1:200- A3 |
| Date | Rev | Signed | Number |
| 30.04.2021 | 02 | FMA | |

Number
 FMA-310-E-008-02