

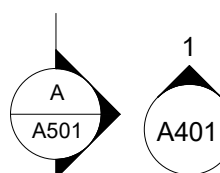
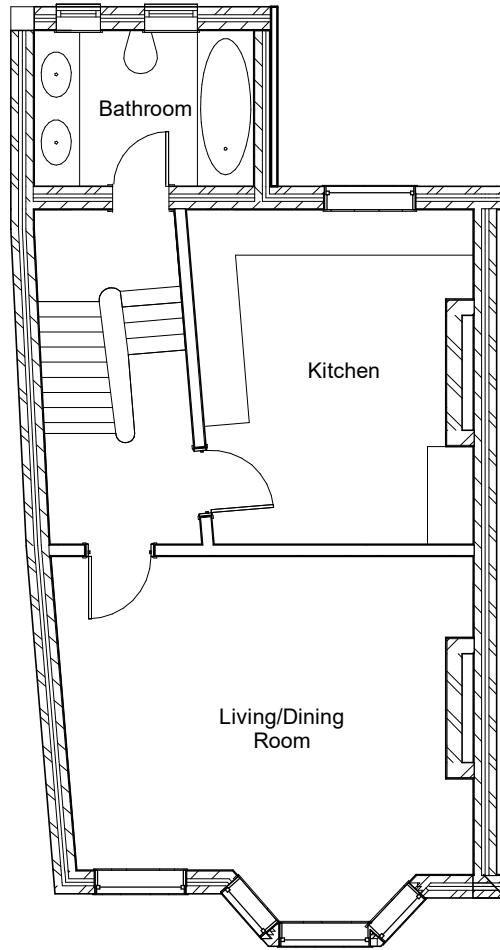
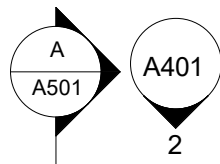
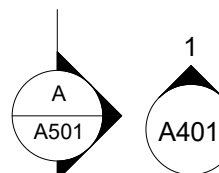


**G Existing Ground Fl**  
1 : 100



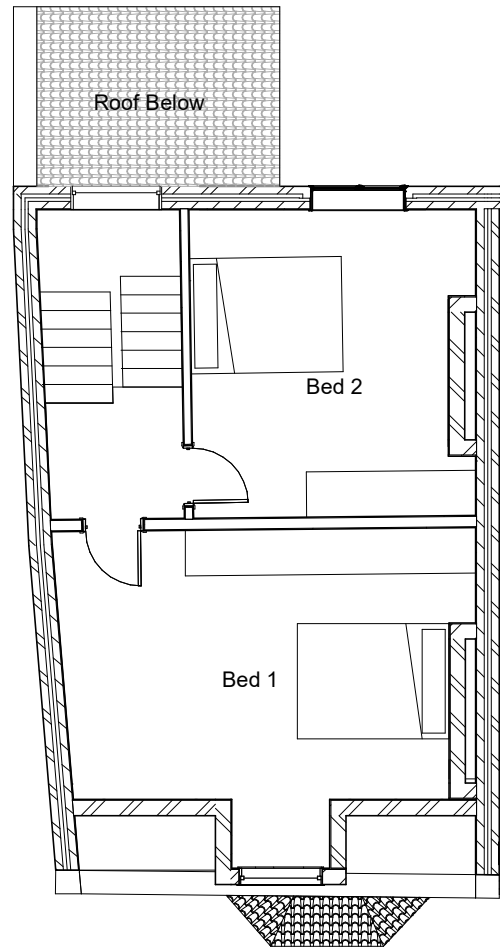


**1 Existing First Fl**  
1 : 100



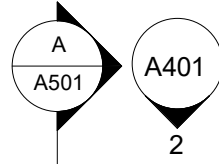


**2 Existing Second Fl**  
1 : 100




Project  Gladys Road	Drawing Title  Existing Floor Plans	Drawing no.    A301	Scale            1 : 100   @A3	Notes  Planning Drawings - Revision A	Disclaimer  PRIVATE AND CONFIDENTIAL. NOT FOR DISTRIBUTION TO ANY THIRD PARTY.  All dimensions in millimetres. To check drawing has been printed to the intended scale this bar should be 50mm long @A1 or 25mm long @A3  © Copyright Reserved	<div>BostockDesign</div> <div>Bostock Design Ltd is registered in England and Wales, company number 10931649. Registered office: 31c Richmond Ave, London, N1 0NB.</div>
		Revision        A	Drawn by       F. Bostock			
		Project code   TS-GRCN	Date            13/05/2021			

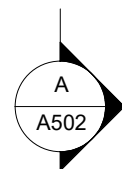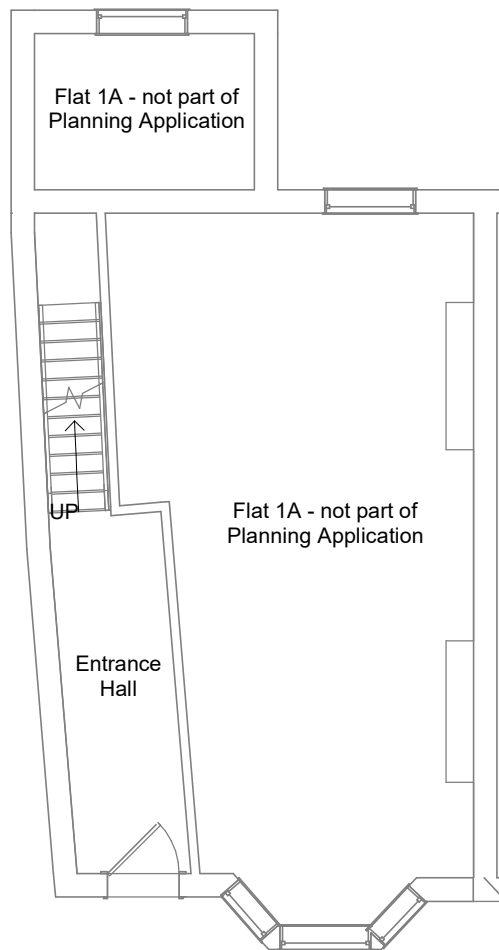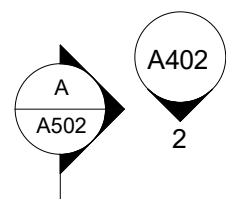


**G** Demolition Ground Fl  
1 : 100

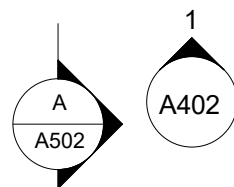
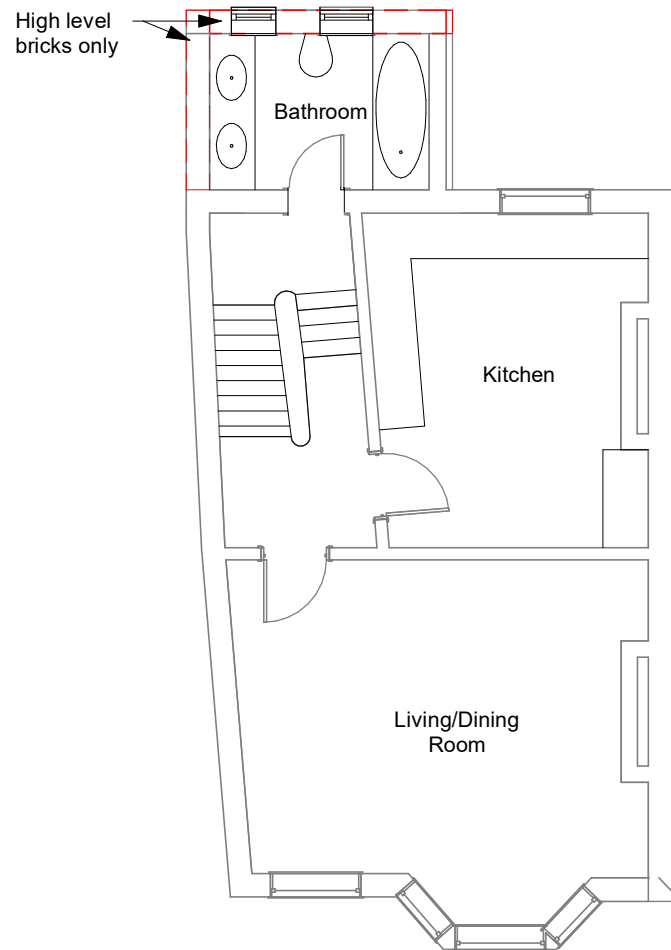
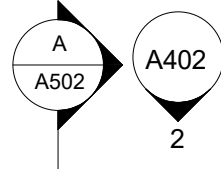


**1** Demolition First Fl  
1 : 100

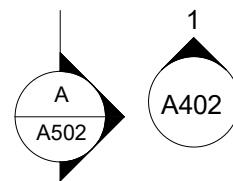
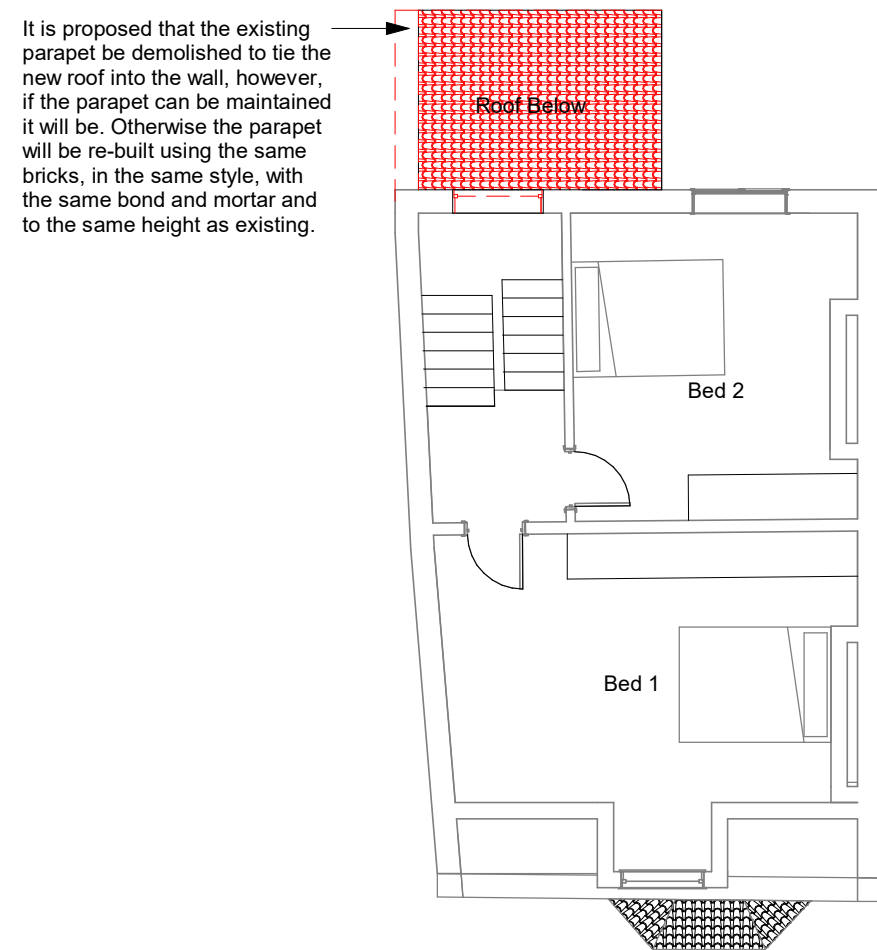
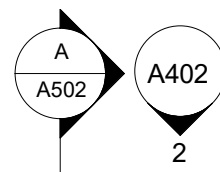


**2** Demolition Second Fl  
1 : 100




Project  Gladys Road	Drawing Title  Demolition Floor Plans	Drawing no. A302	Scale 1 : 100 @A3	Notes  Planning Drawings - Revision A	Disclaimer PRIVATE AND CONFIDENTIAL. NOT FOR DISTRIBUTION TO ANY THIRD PARTY. All dimensions in millimetres. To check drawing has been printed to the intended scale this bar should be 50mm long @A1 or 25mm long @A3  © Copyright Reserved	 BostockDesign Bostock Design Ltd is registered in England and Wales, company number 10931649. Registered office: 31c Richmond Ave, London, N1 0NB.
		Revision A	Drawn by F. Bostock			
		Project code TS-GRCN	Date 13/05/2021			

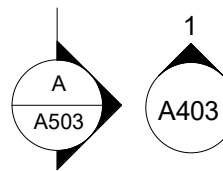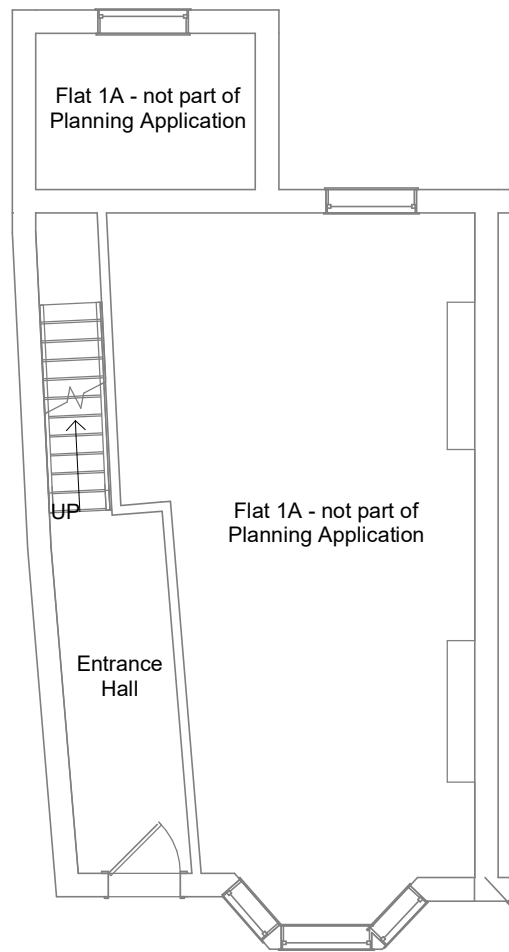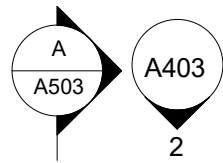

**G** **Proposed Ground Fl**  
1 : 100

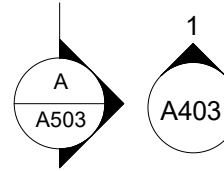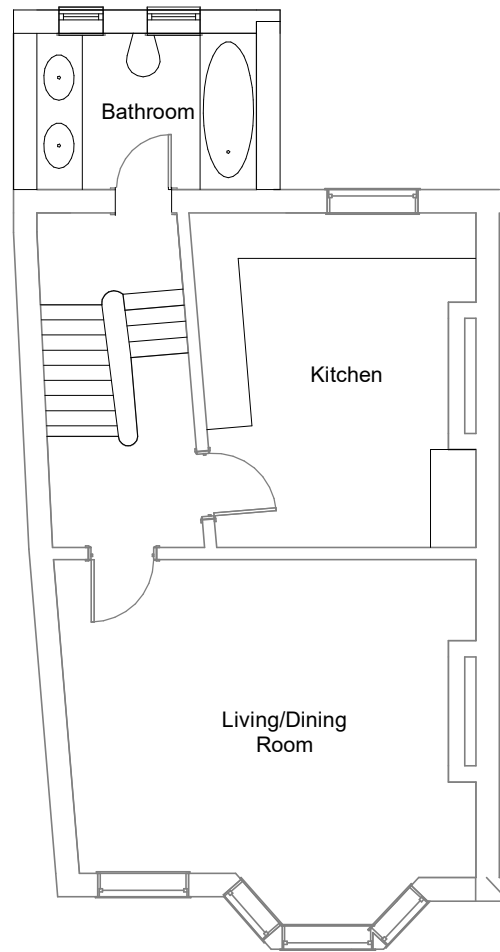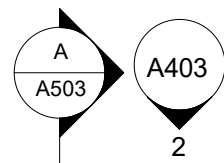

**1** **Proposed First Fl**  
1 : 100

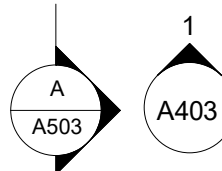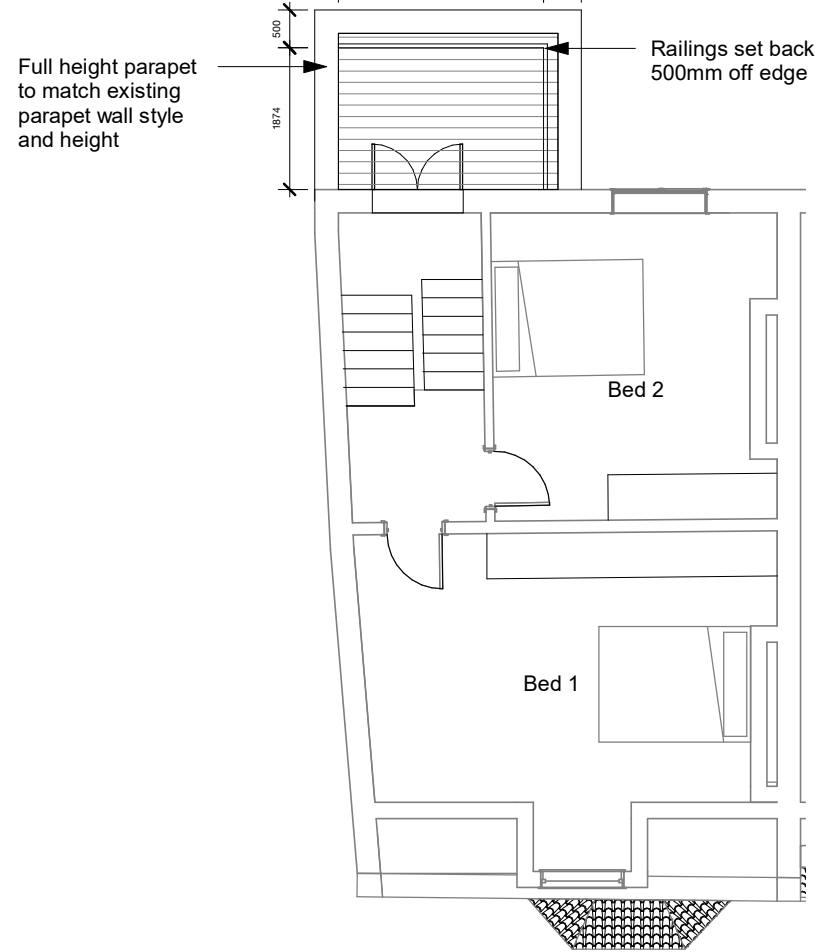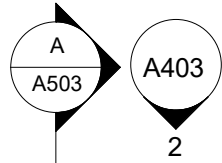

**2** **Proposed Second Fl**  
1 : 100

Project  Gladys Road	Drawing Title  Proposed Floor Plans	Drawing no. A303	Scale 1 : 100 @A3	Notes Please Note: while all care has been taken to dimension as accurately as possible, access to the existing roof was not possible, so dimensions are as close as possible taken from the bathroom below. <b>Planning Drawings - Revision A</b>	Disclaimer <b>PRIVATE AND CONFIDENTIAL. NOT FOR DISTRIBUTION TO ANY THIRD PARTY.</b> All dimensions in millimetres. To check drawing has been printed to the intended scale this bar should be 50mm long @A1 or 25mm long @A3  © Copyright Reserved	BostockDesign  Bostock Design Ltd is registered in England and Wales, company number 10931649. Registered office: 31c Richmond Ave, London, N1 0NB.
		Revision A	Drawn by F. Bostock			
		Project code TS-GRCN	Date 13/05/2021			



**1 Existing East**  
1 : 100



**2 Existing West**  
1 : 100

Project	Drawing Title	Drawing no. A401	Scale 1 : 100 @A3	Notes	Disclaimer	<div>BostockDesign</div> <div>Bostock Design Ltd is registered in England and Wales, company number 10931649. Registered office: 31c Richmond Ave, London, N1 0NB.</div>
Gladys Road	Existing Elevations	Revision A	Drawn by F. Bostock	Planning Drawings - Revision A	PRIVATE AND CONFIDENTIAL. NOT FOR DISTRIBUTION TO ANY THIRD PARTY. All dimensions in millimetres. To check drawing has been printed to the intended scale this bar should be 50mm long @A1 or 25mm long @A3	
		Project code TS-GRCN	Date 13/05/2021		© Copyright Reserved	



**1** Demolition East  
1 : 100



**2** Demolition West  
1 : 100

Project  Gladys Road	Drawing Title  Demolition Elevations	Drawing no. A402	Scale 1 : 100 @A3	Notes  Planning Drawings - Revision A	Disclaimer  PRIVATE AND CONFIDENTIAL. NOT FOR DISTRIBUTION TO ANY THIRD PARTY.  All dimensions in millimetres. To check drawing has been printed to the intended scale this bar should be 50mm long @A1 or 25mm long @A3  © Copyright Reserved	<div>BostockDesign</div> <div>Bostock Design Ltd is registered in England and Wales, company number 10931649. Registered office: 31c Richmond Ave, London, N1 0NB.</div>
		Revision A	Drawn by F. Bostock			
		Project code TS-GRCN	Date 13/05/2021			






**1** **Proposed East**  
1 : 100




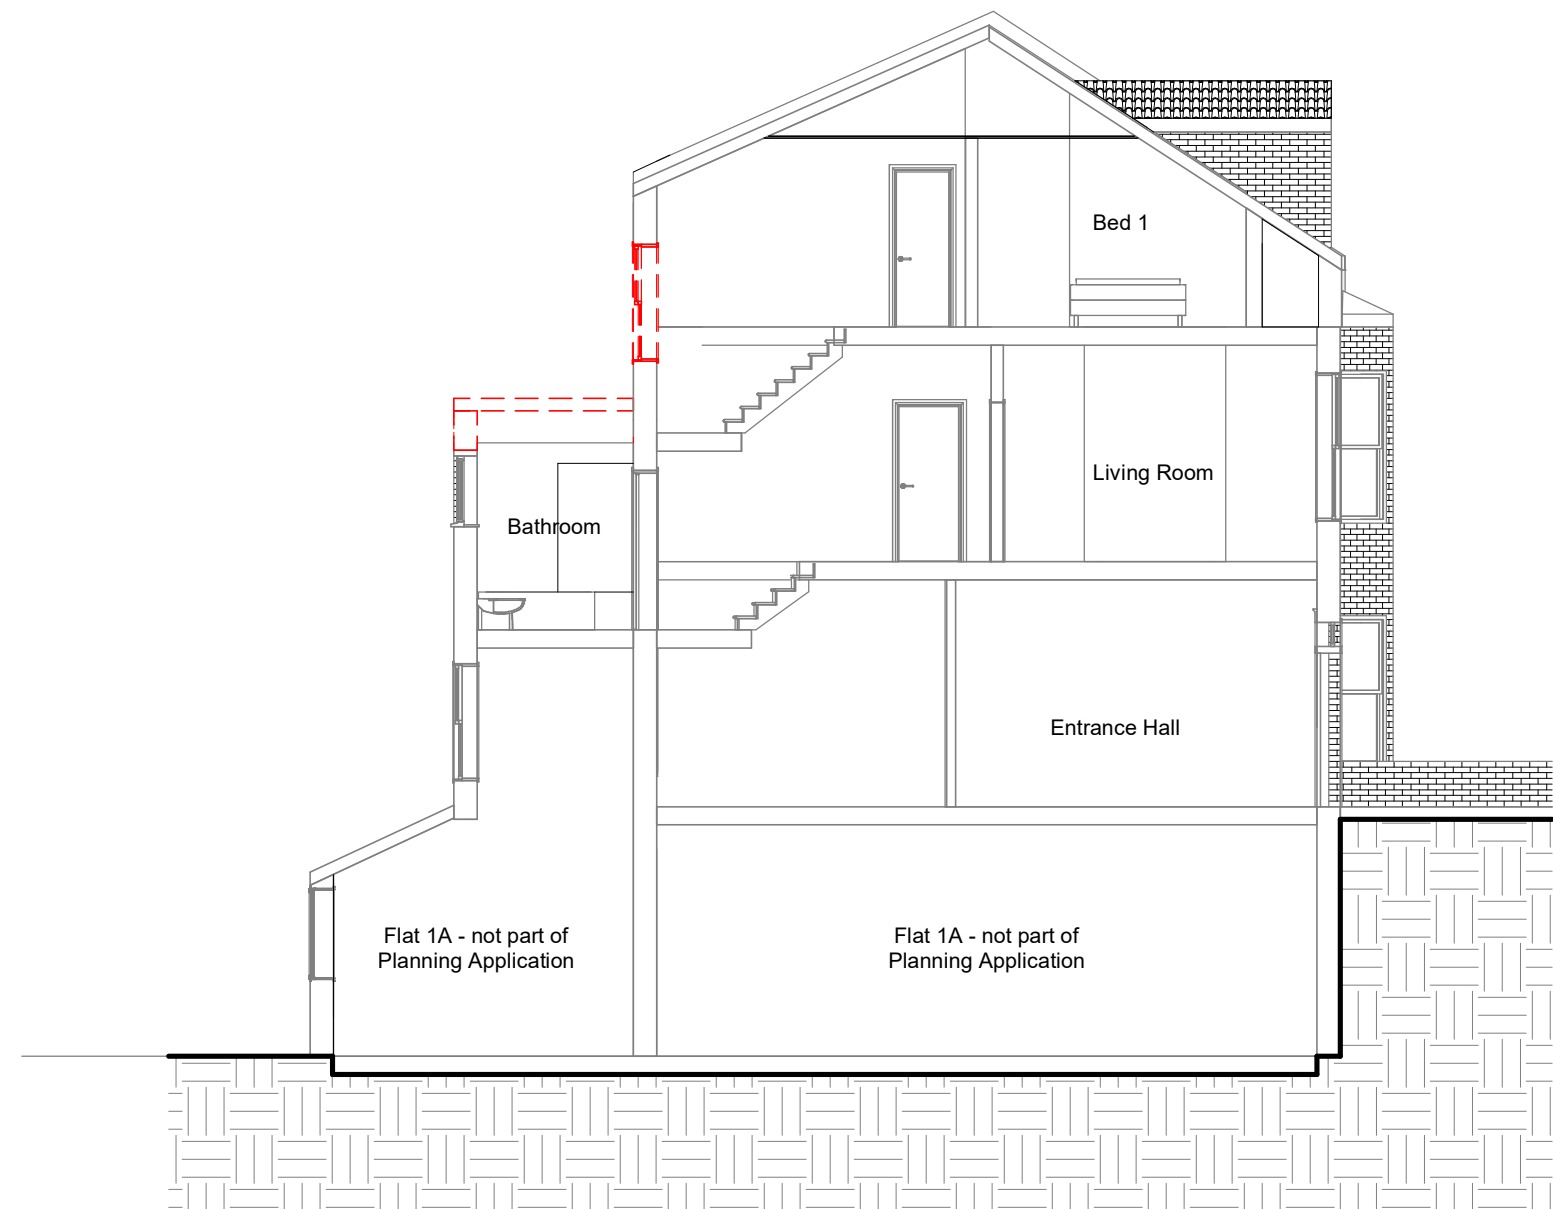
**2** **Proposed West**  
1 : 100

Project  Gladys Road	Drawing Title  Proposed Elevations	Drawing no. A403	Scale 1 : 100 @A3	Notes  Planning Drawings - Revision A	Disclaimer  PRIVATE AND CONFIDENTIAL. NOT FOR DISTRIBUTION TO ANY THIRD PARTY.  All dimensions in millimetres. To check drawing has been printed to the intended scale this bar should be 50mm long @A1 or 25mm long @A3  © Copyright Reserved	<div>BostockDesign</div> <div>Bostock Design Ltd is registered in England and Wales, company number 10931649. Registered office: 31c Richmond Ave, London, N1 0NB.</div>
		Revision A	Drawn by F. Bostock			
		Project code TS-GRCN	Date 13/05/2021			

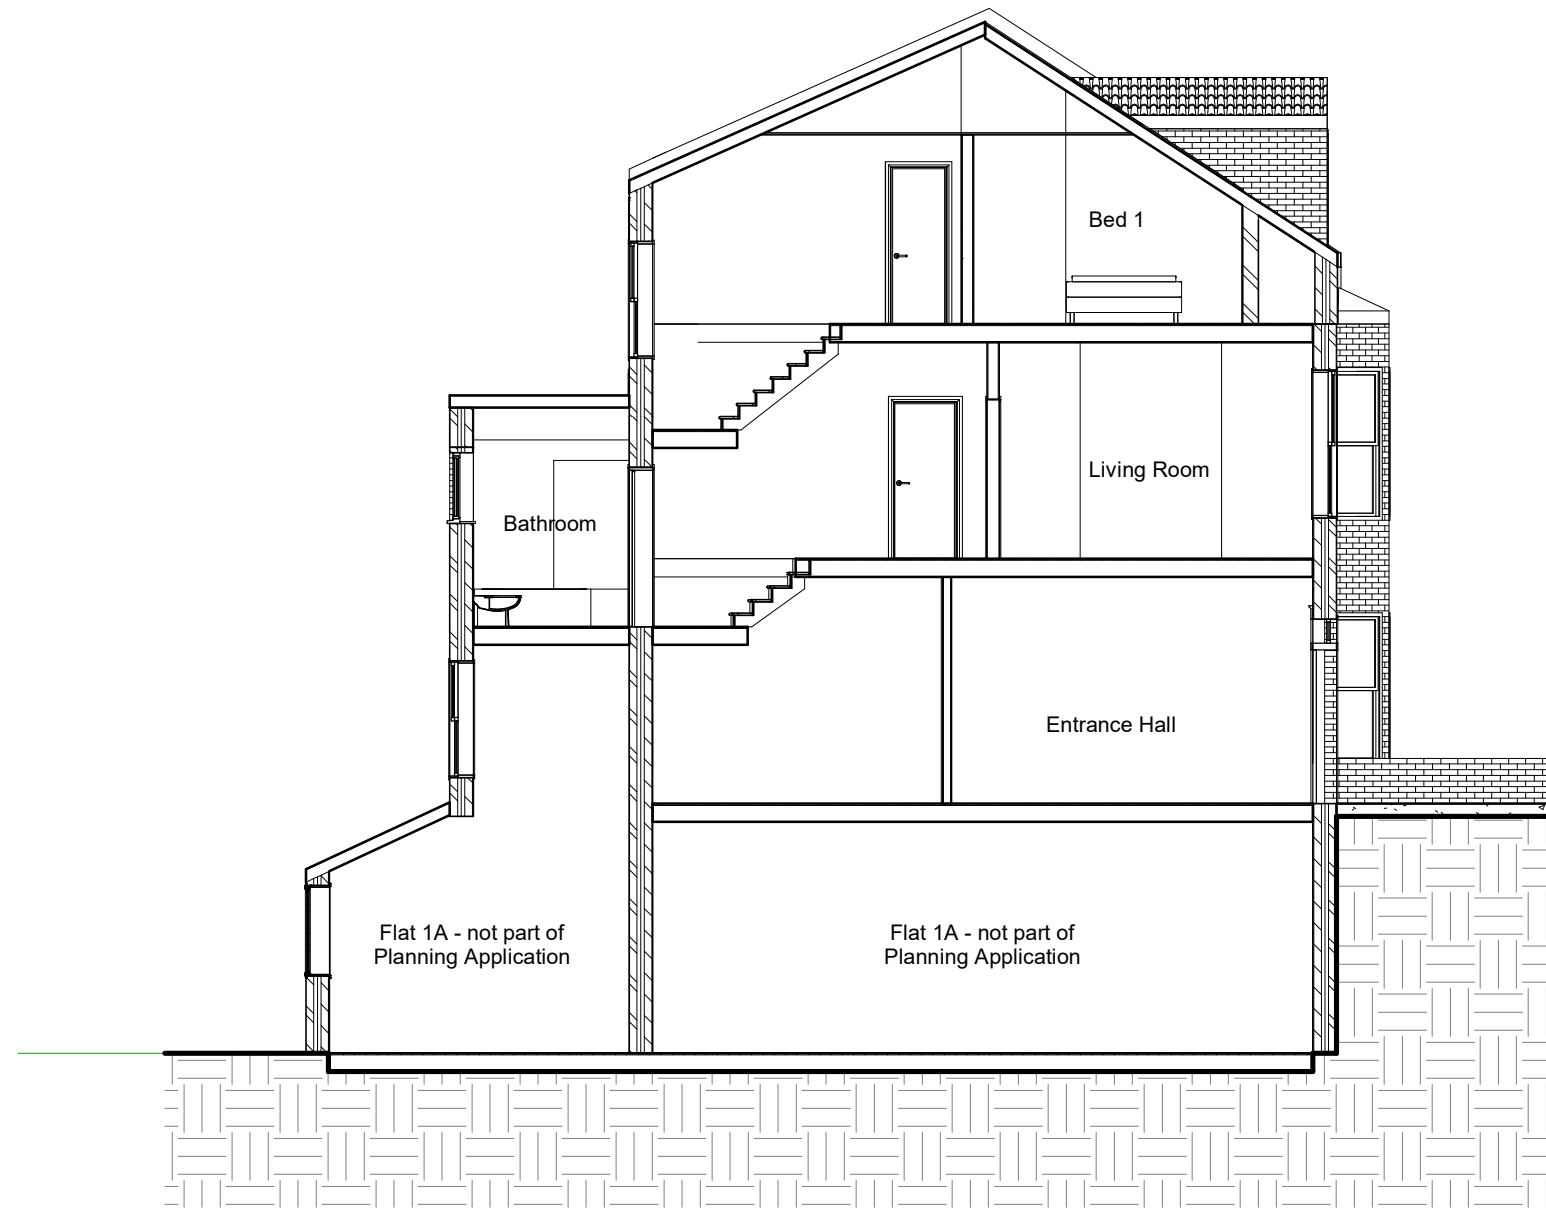


**A** Existing Section A-A  
1 : 100


Project  Gladys Road	Drawing Title  Existing Section A-A	Drawing no. A501	Scale 1 : 100 @A3	Notes  Planning Drawings - Revision A	Disclaimer  PRIVATE AND CONFIDENTIAL. NOT FOR DISTRIBUTION TO ANY THIRD PARTY.  All dimensions in millimetres. To check drawing has been printed to the intended scale this bar should be 50mm long @A1 or 25mm long @A3  © Copyright Reserved	 BostockDesign  Bostock Design Ltd is registered in England and Wales, company number 10931649. Registered office: 31c Richmond Ave, London, N1 0NB.
		Revision A	Drawn by F. Bostock			
		Project code TS-GRCN	Date 13/05/2021			




**A** **Demolition Section A-A**  
1 : 100

Project  Gladys Road	Drawing Title  Demolition Section A-A	Drawing no. A502	Scale 1 : 100 @A3	Notes  Planning Drawings - Revision A	Disclaimer  PRIVATE AND CONFIDENTIAL. NOT FOR DISTRIBUTION TO ANY THIRD PARTY.  All dimensions in millimetres. To check drawing has been printed to the intended scale this bar should be 50mm long @A1 or 25mm long @A3  © Copyright Reserved	 BostockDesign <small>Bostock Design Ltd is registered in England and Wales, company number 10931649. Registered office: 31c Richmond Ave, London, N1 0NB.</small>
		Revision A	Drawn by F. Bostock			
		Project code TS-GRCN	Date 13/05/2021			



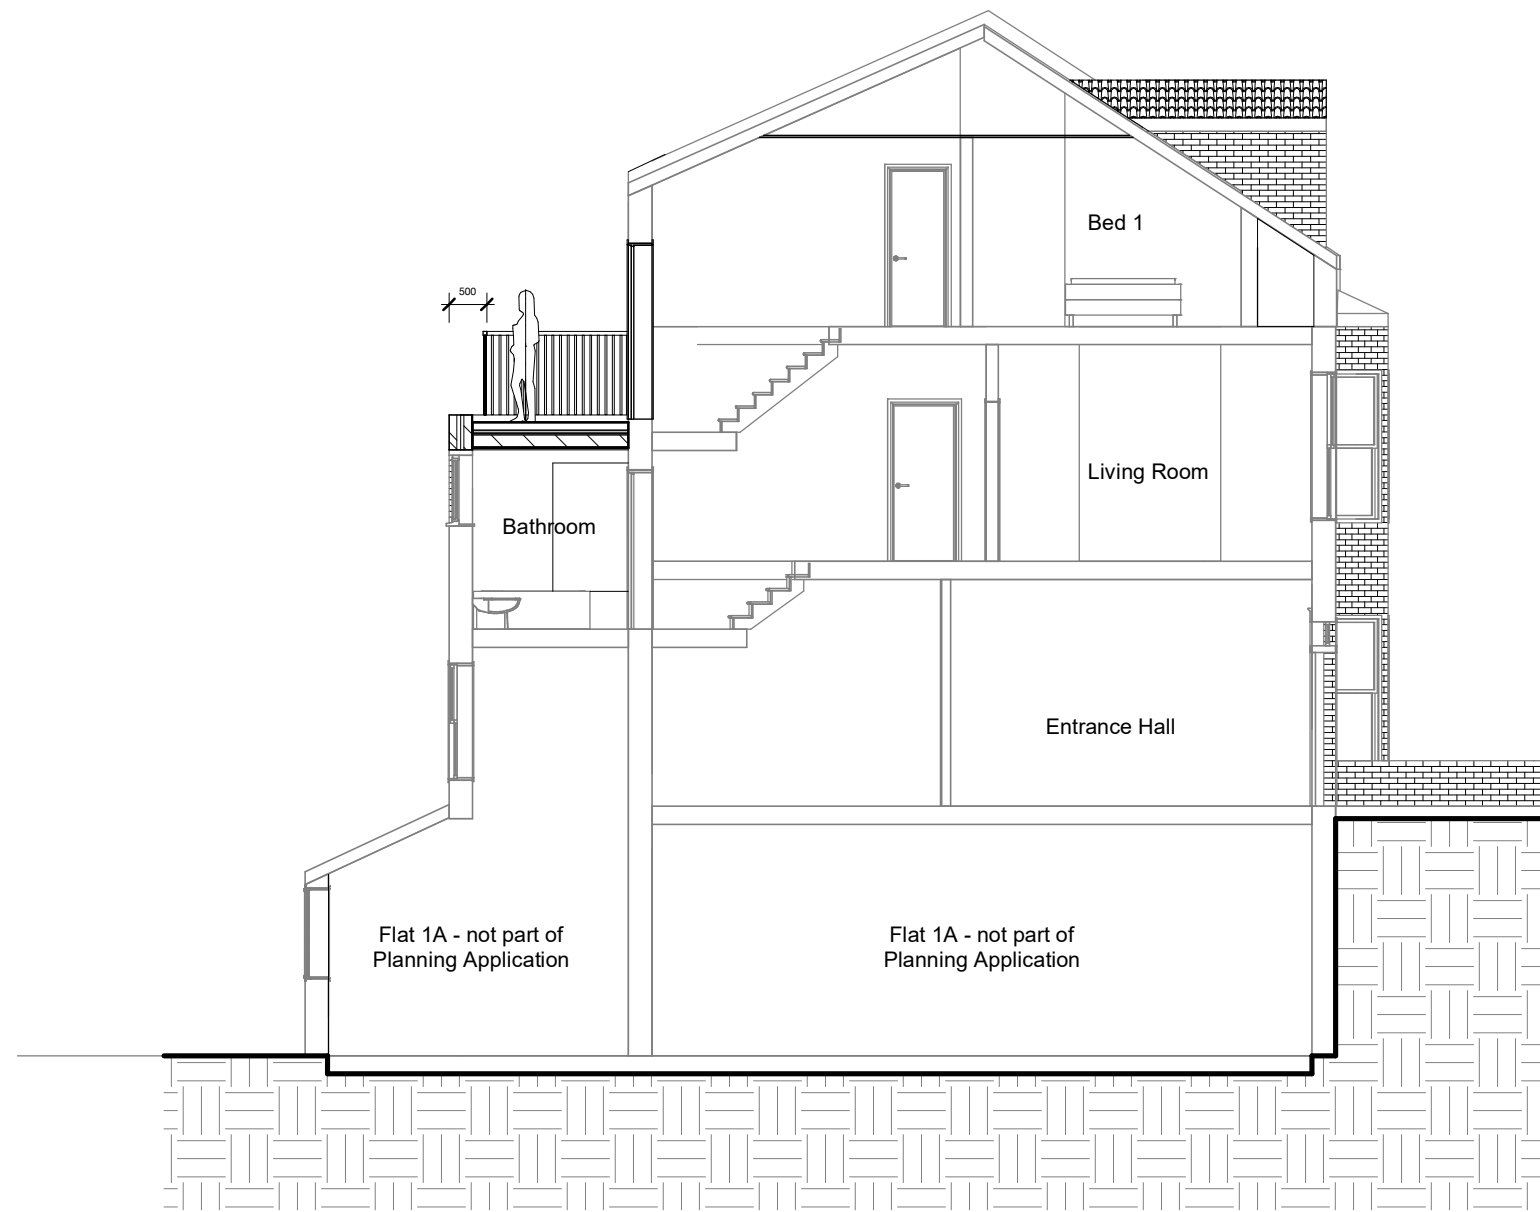

**A** **Proposed Section A-A**  
1 : 100

Project  Gladys Road	Drawing Title  Proposed Section A-A	Drawing no. A503	Scale 1 : 100 @A3	Notes  Planning Drawings - Revision A	Disclaimer  PRIVATE AND CONFIDENTIAL. NOT FOR DISTRIBUTION TO ANY THIRD PARTY.  All dimensions in millimetres. To check drawing has been printed to the intended scale this bar should be 50mm long @A1 or 25mm long @A3  © Copyright Reserved	 BostockDesign <small>Bostock Design Ltd is registered in England and Wales, company number 10931649. Registered office: 31c Richmond Ave, London, N1 0NB.</small>
		Revision A	Drawn by F. Bostock			
		Project code TS-GRCN	Date 13/05/2021			