


EXISTING GROUND
FLOOR PLAN

Noise measurement position as
per acoustic report

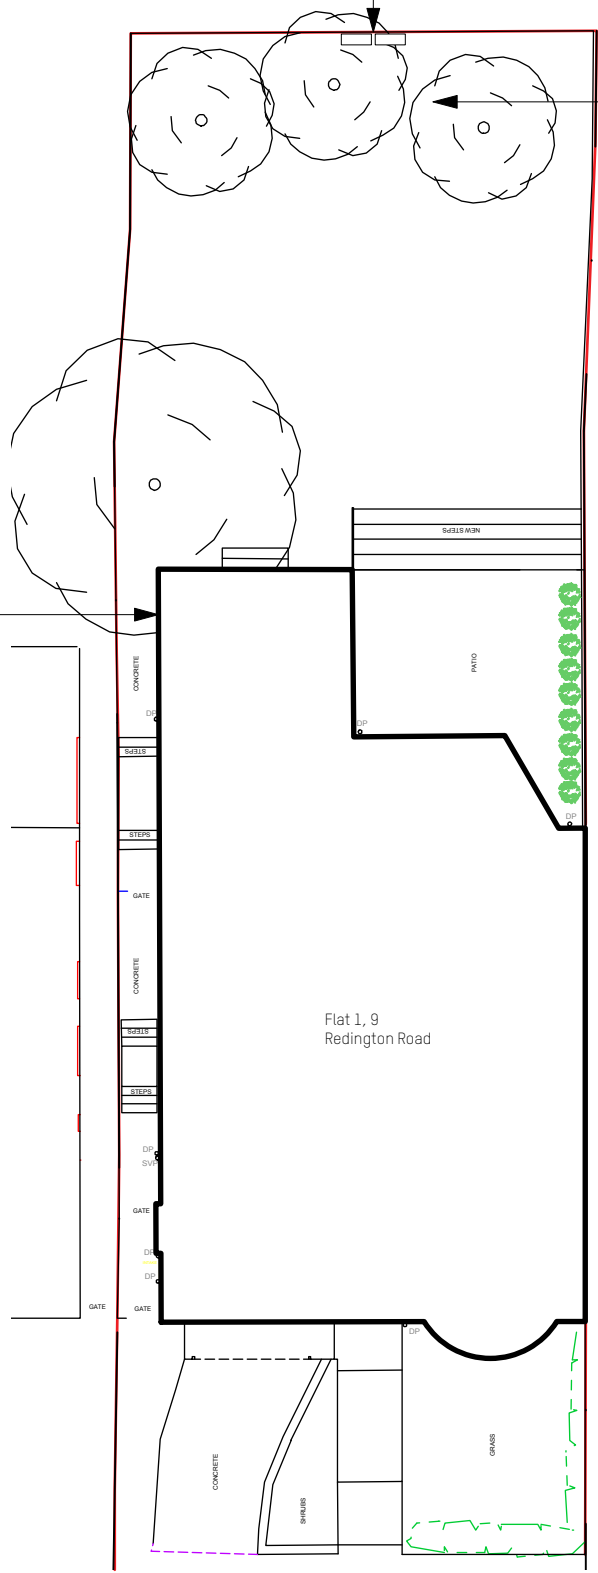

PROPOSED GROUND
FLOOR PLAN

NOTES:

This drawing is issued for information only.

All dimensions to be checked on site and any discrepancies are to be raised with the drawing issuer for clarification.

Dimensions are not to be scaled from this drawing.

The information shown on this drawing is subject to measured surveys and structural engineer's designs.

No building work is to be carried out on the basis of this drawing, without the written consent of Amos Goldreich Architecture.

rev	date	initials	description
-----	------	----------	-------------

location



Amos Goldreich Architecture
Studio 32 Bickerton House 25 Bickerton Road London N19 5JT
T +44(0)207272 2532 E info@agarchitecture.net www.agarchitecture.net

project

9 Redington Road, London, NW3 7QX

drawing title

Existing and Proposed Plans

drawn AG		
date May 2021	scale @ A3 1:200	status PLANNING
project number 309	drawing number 100-1	rev. -