




Notes

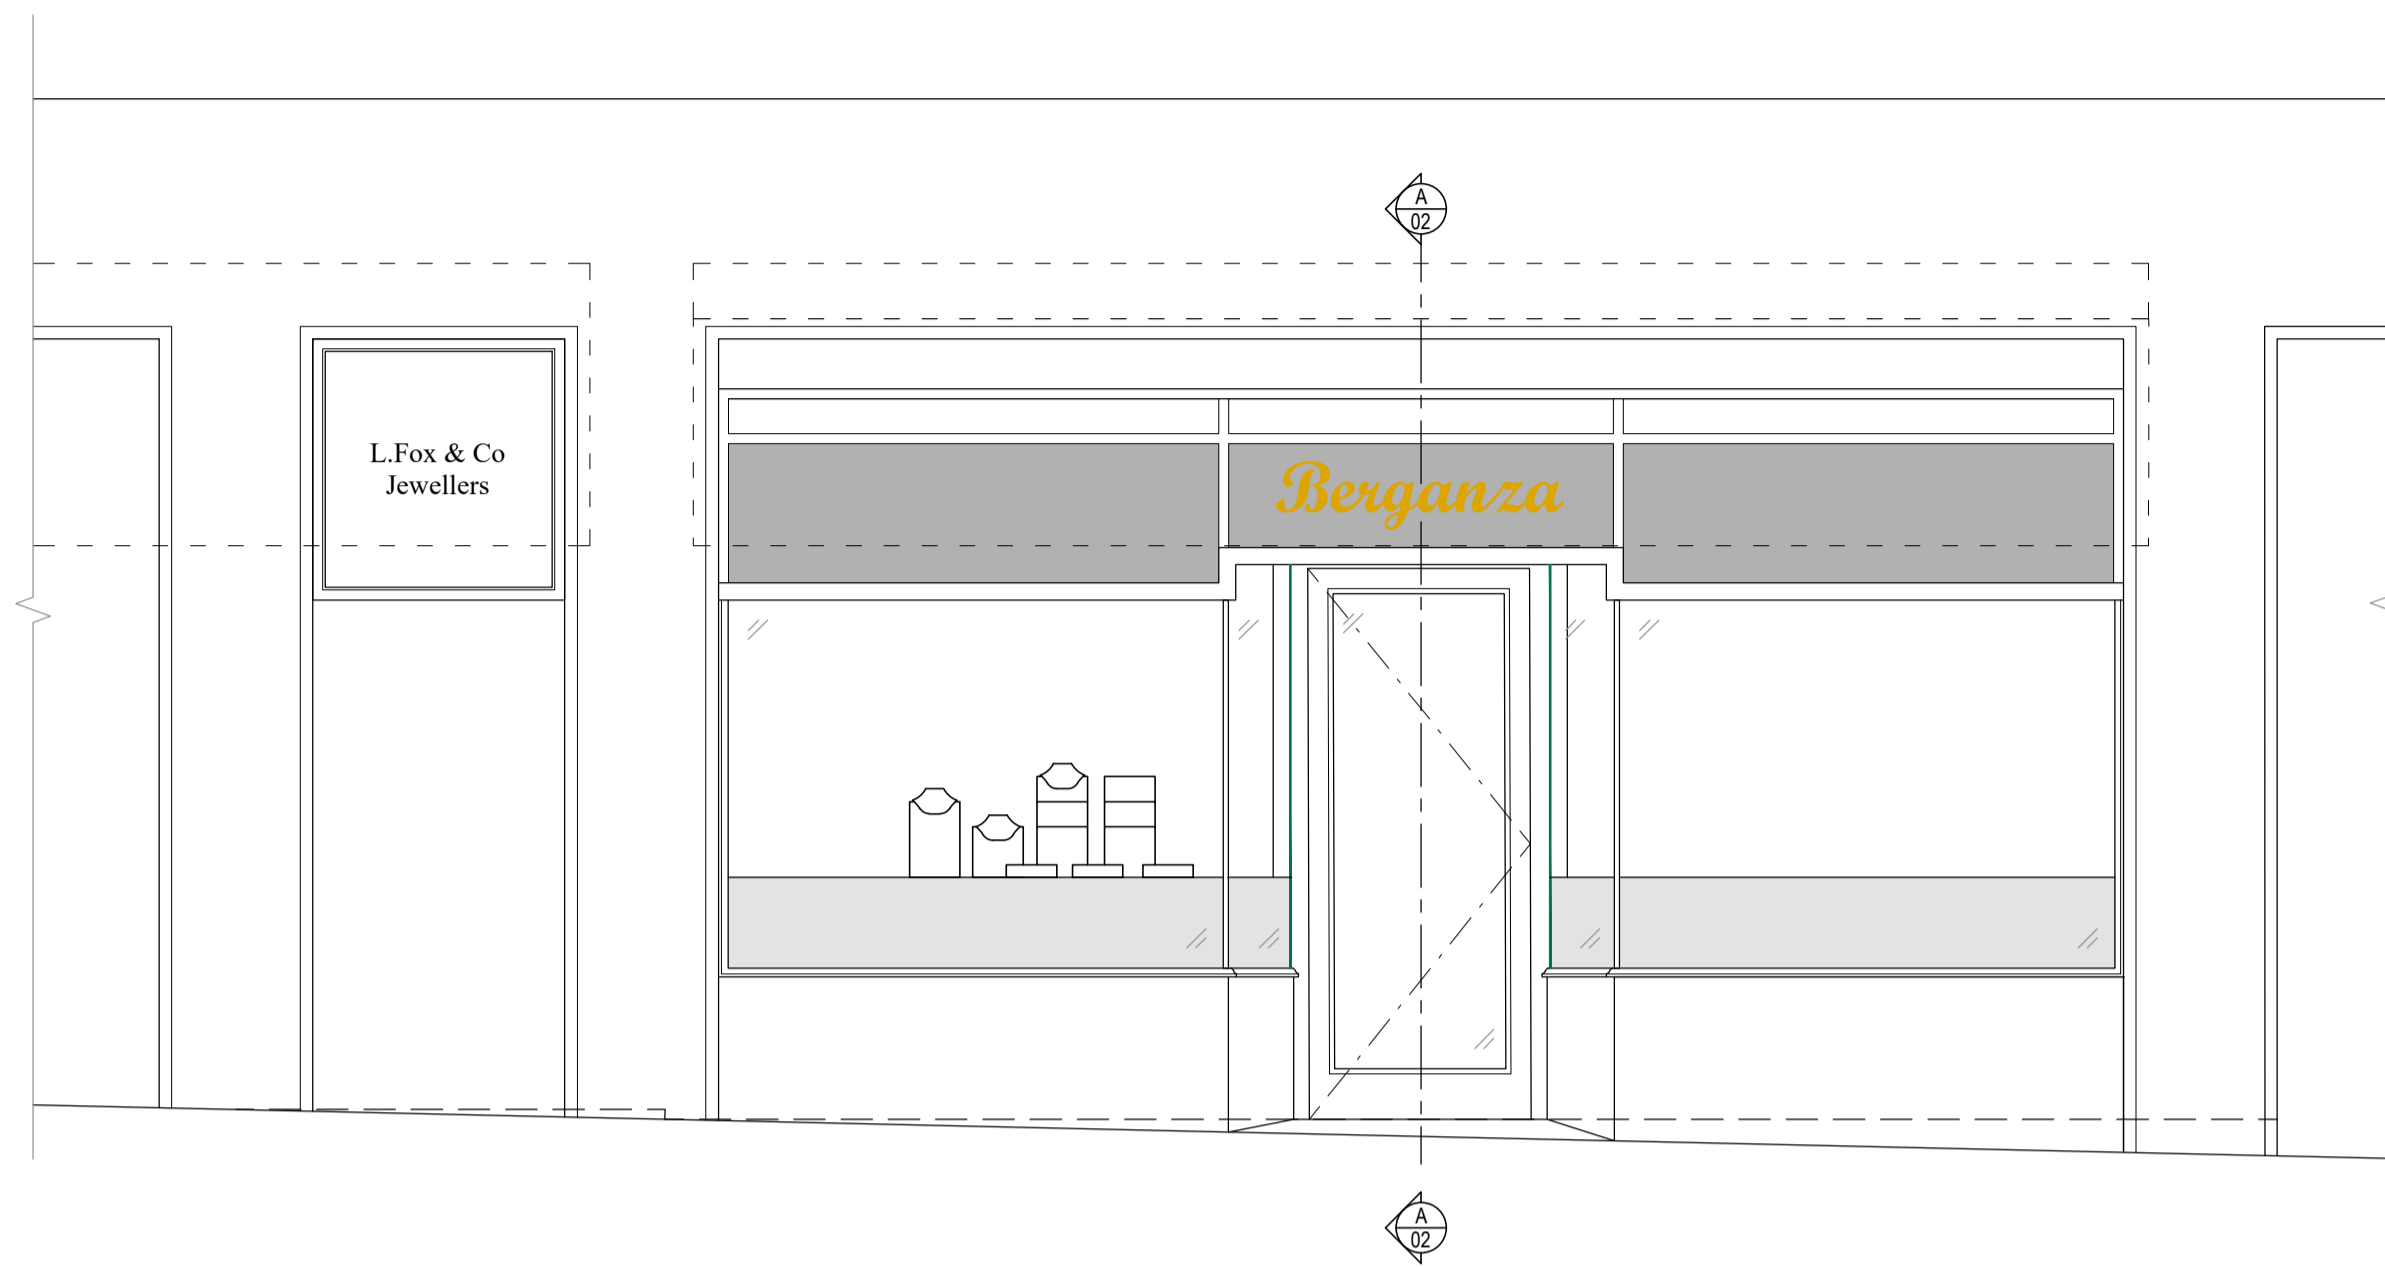


EXISTING SHOP FRONT ELEVATION
SCALE 1:30 @ A1

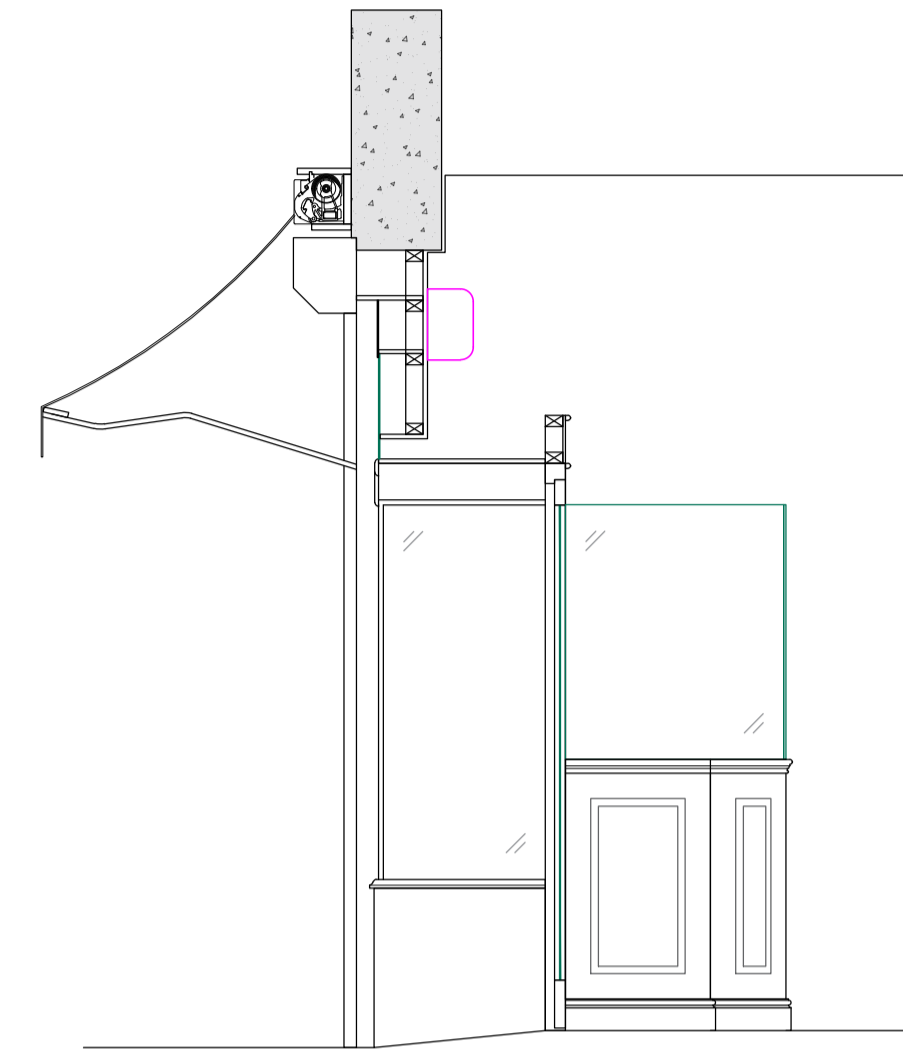

ELEVATION A-A
SCALE 1:30 @ A1

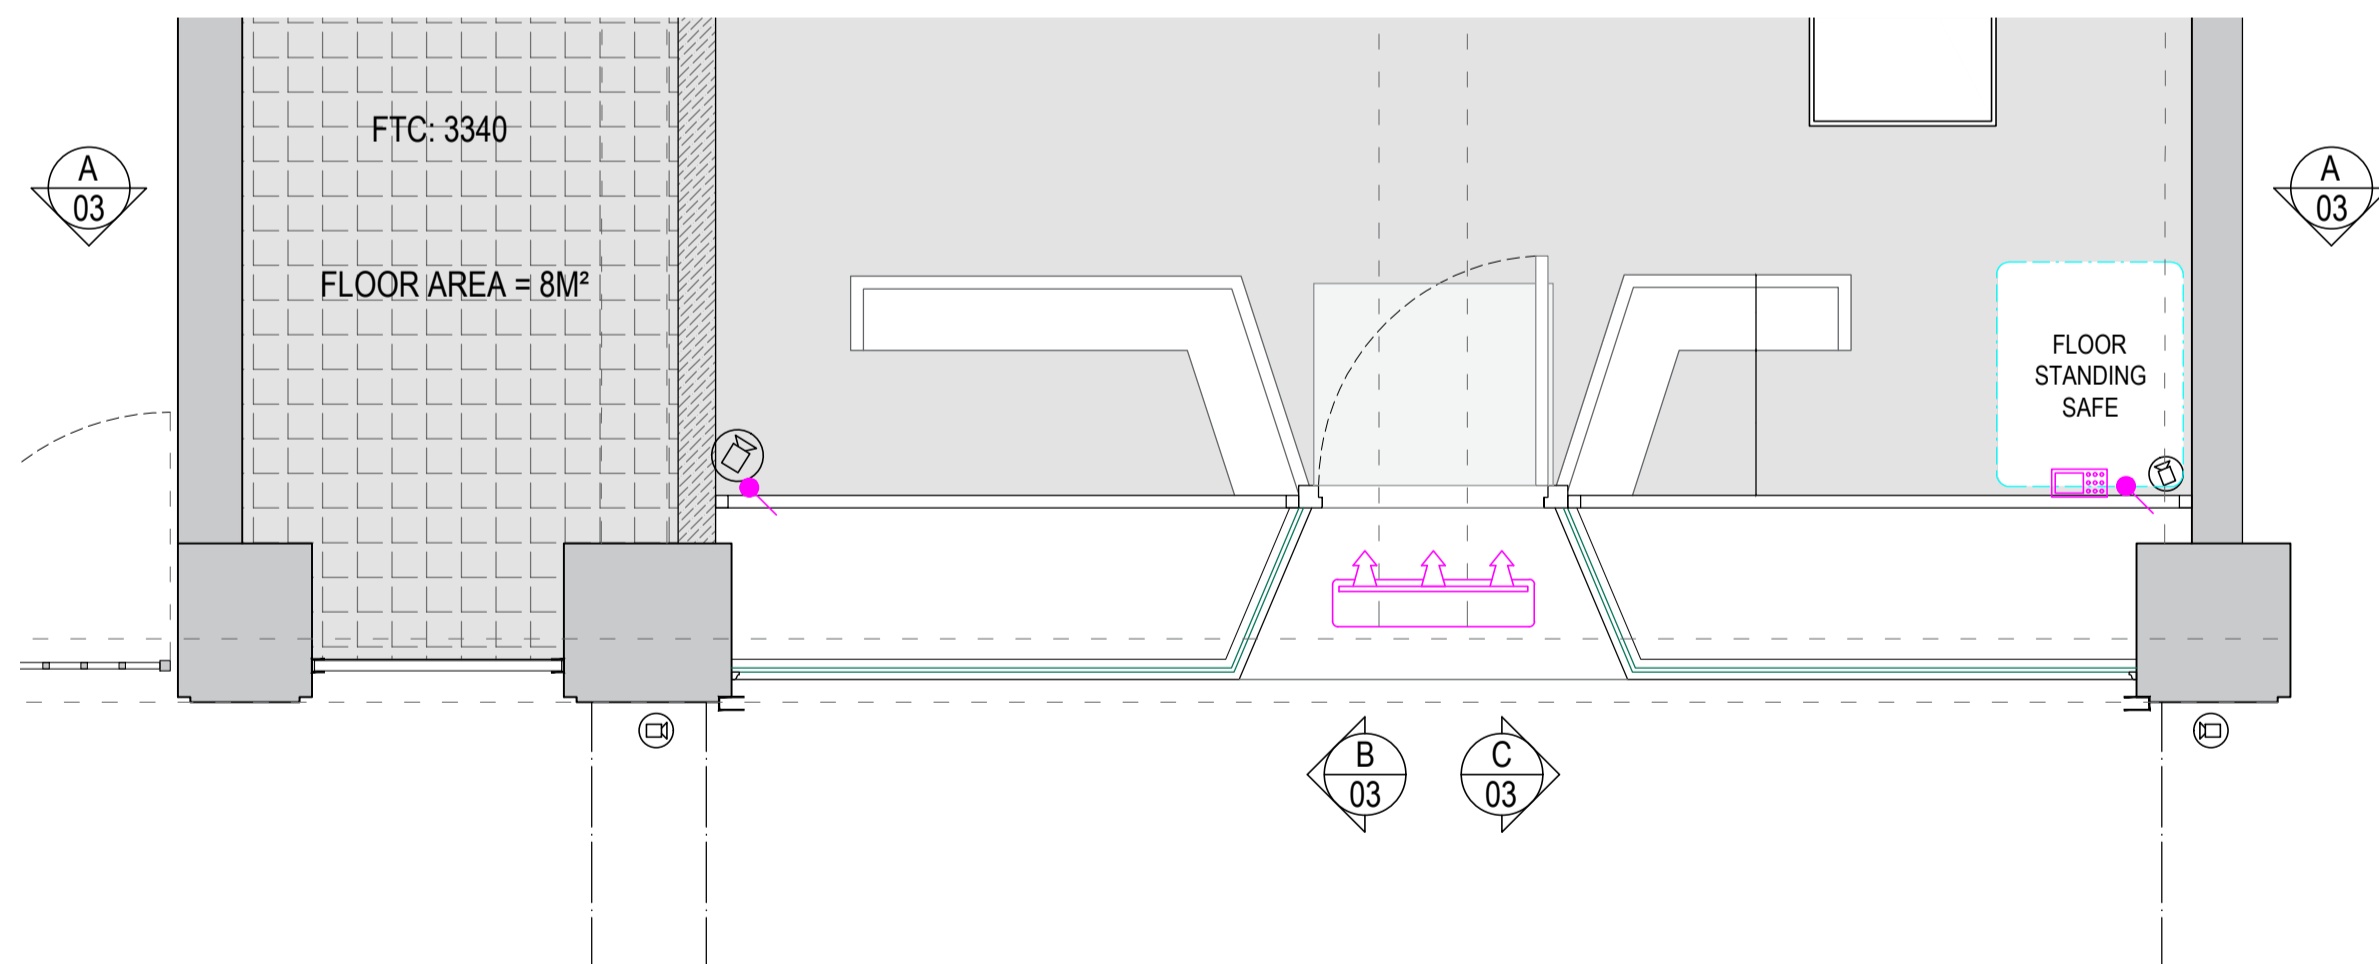

EXISTING SHOP FRONT PLAN
SCALE 1:30 @ A1

 

Rev	Description	Date

TOP NOTCH
JOINERY | SHOPFITTING | INTERIORS

Pytchley Lodge Road
Pytchley Industrial Estate
Kettering
Northamptonshire
NN15 6JQ
Tel: 01536 310092 info@topnotchjoinery.co.uk
Fax: 01536 414305 www.topnotchjoinery.co.uk

CLIENT	Berganza
PROJECT	Shop Refurbishment
	88-90 Hatton Garden, London, EC1N 8PN
TITLE	Shop Front
	Existing
SCALE	1:30 @ A1
DRAWN BY	DR
CHECKED BY	TN
DRAWING No.	05
REVISION	AS ABOVE
JOB No.	TBC
STATUS	PROPOSED
THIS DRAWING IS THE PROPERTY OF TOP NOTCH JOINERY © copyright	
Do Not Scale	Date: 03/03/2021