

A2 Level T.O.R
FFL +45.600

A2 Level B.O.R
FFL +43.775


A2 Level 04 (Third Floor)
FFL +41.180

A2 Level 03 (Second Floor)
FFL +37.760

A2 Level 02 (First Floor)
FFL +34.200

A2 Level 01 (Upper Ground)
FFL +30.850

A2 Level 00 (Lower Ground)
FFL +27.500

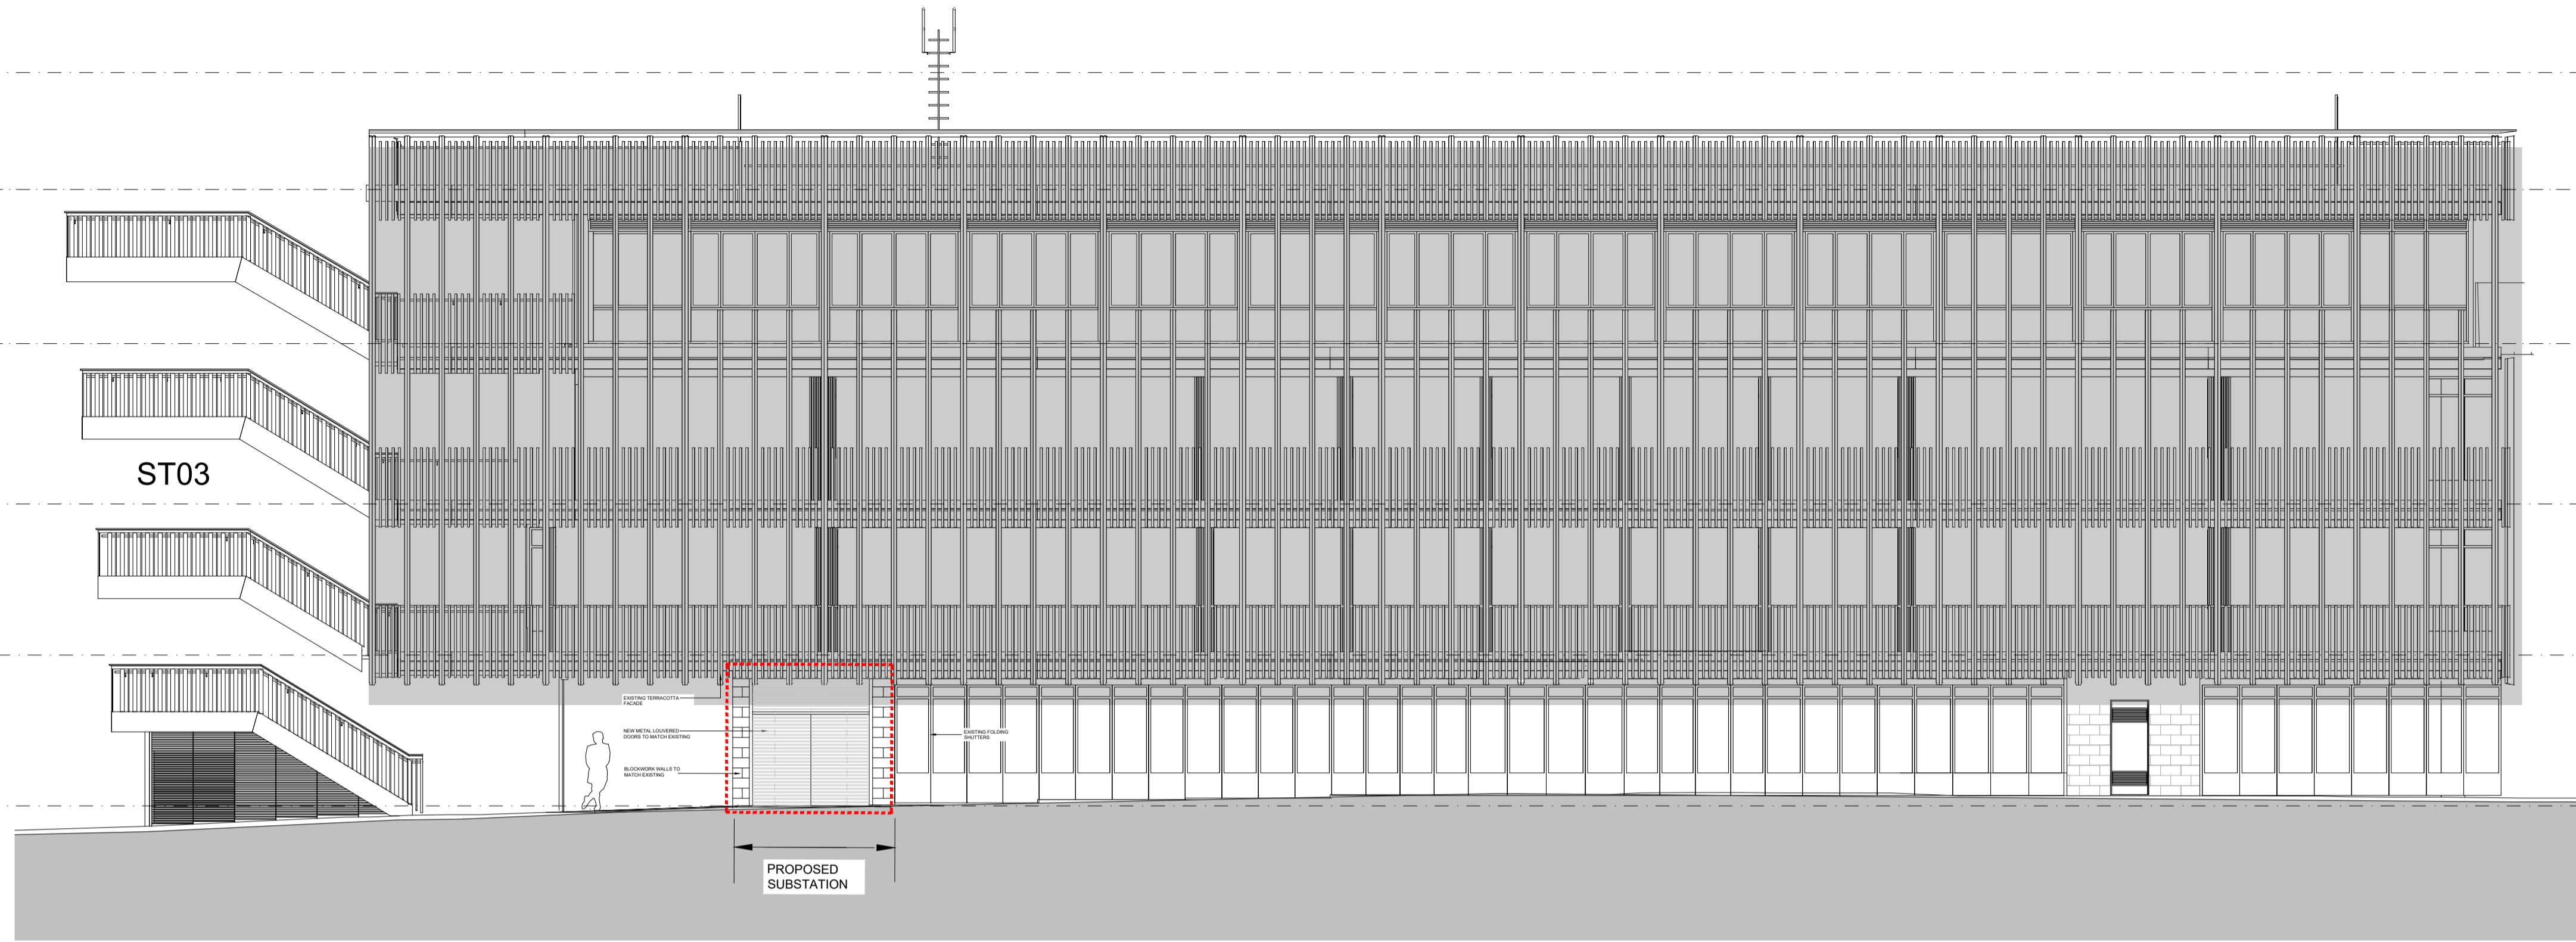

02 PROPOSED NORTH ELEVATION
SCALE 1:100 @ A1

A2 Level T.O.R
FFL +45.600

A2 Level B.O.R
FFL +43.775

A2 Level 04 (Third Floor)
FFL +41.180

A2 Level 03 (Second Floor)
FFL +37.760

A2 Level 02 (First Floor)
FFL +34.200

A2 Level 01 (Upper Ground)
FFL +30.850

A2 Level 00 (Lower Ground)
FFL +27.500




01 EXISTING NORTH ELEVATION
SCALE 1:100 @ A1

Copyright


BRADLEY JOHNSON DESIGN
THIRDWAY

Notes
CONTRACTOR MUST VERIFY ALL DIMENSIONS ON SITE BEFORE COMMENCING WORK OR PREPARING WORKSHOP DRAWINGS.
DO NOT SCALE DRAWING.
ANY OMISSIONS OR DISCREPANCIES TO BE REPORTED TO BRADLEY JOHNSON DESIGN IMMEDIATELY UPON DISCOVERY.

 

- KEY:
- Site boundary
 - Proposal
 - Existing

Revision description	Date	Check	Rev
For Planning	18/05/21	BJ	P1

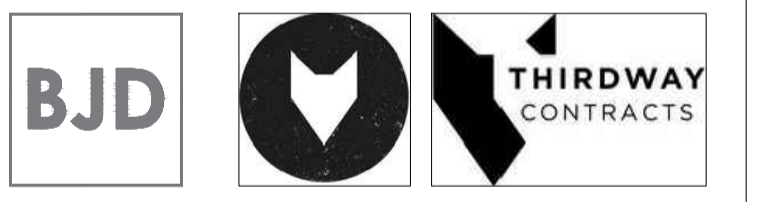

Project
LABS
Camden, London, NW1 8AB

Drawing
NORTH ELEVATION

EXISTING & PROPOSED

Drawn
CCC

Scale
1:100 @ A1

Job no.	Drawing no.	Rev
18.102.01	A2-2211	P1

PLANNING