


NEAL STREET

NEW PARTITIONS & WALLS IN RED.

SEATING AREAS

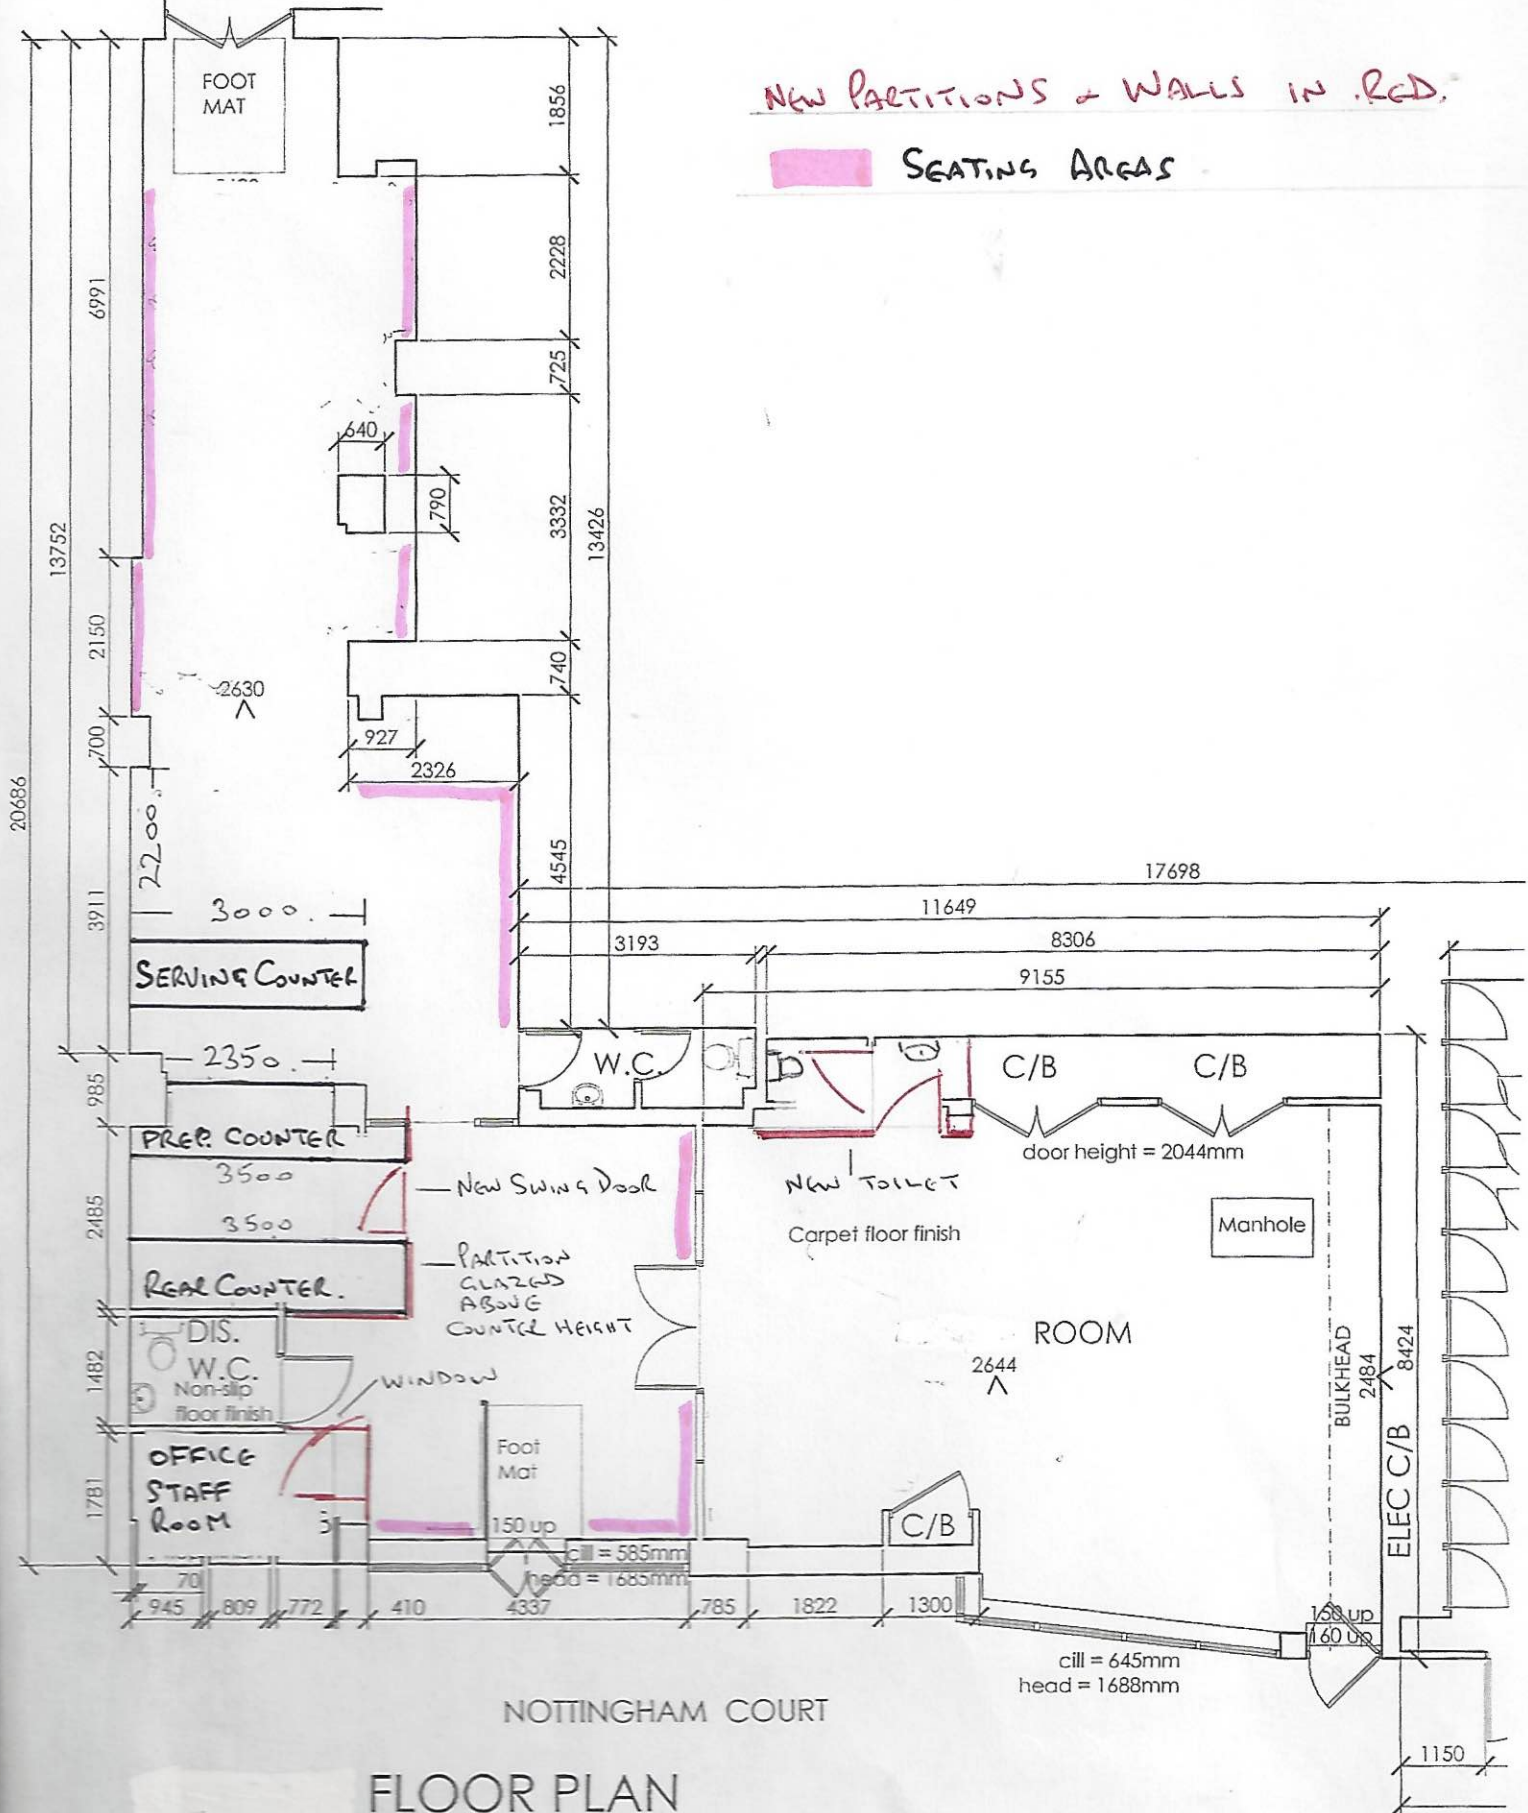

FLOOR PLAN

SCALE 1:100