


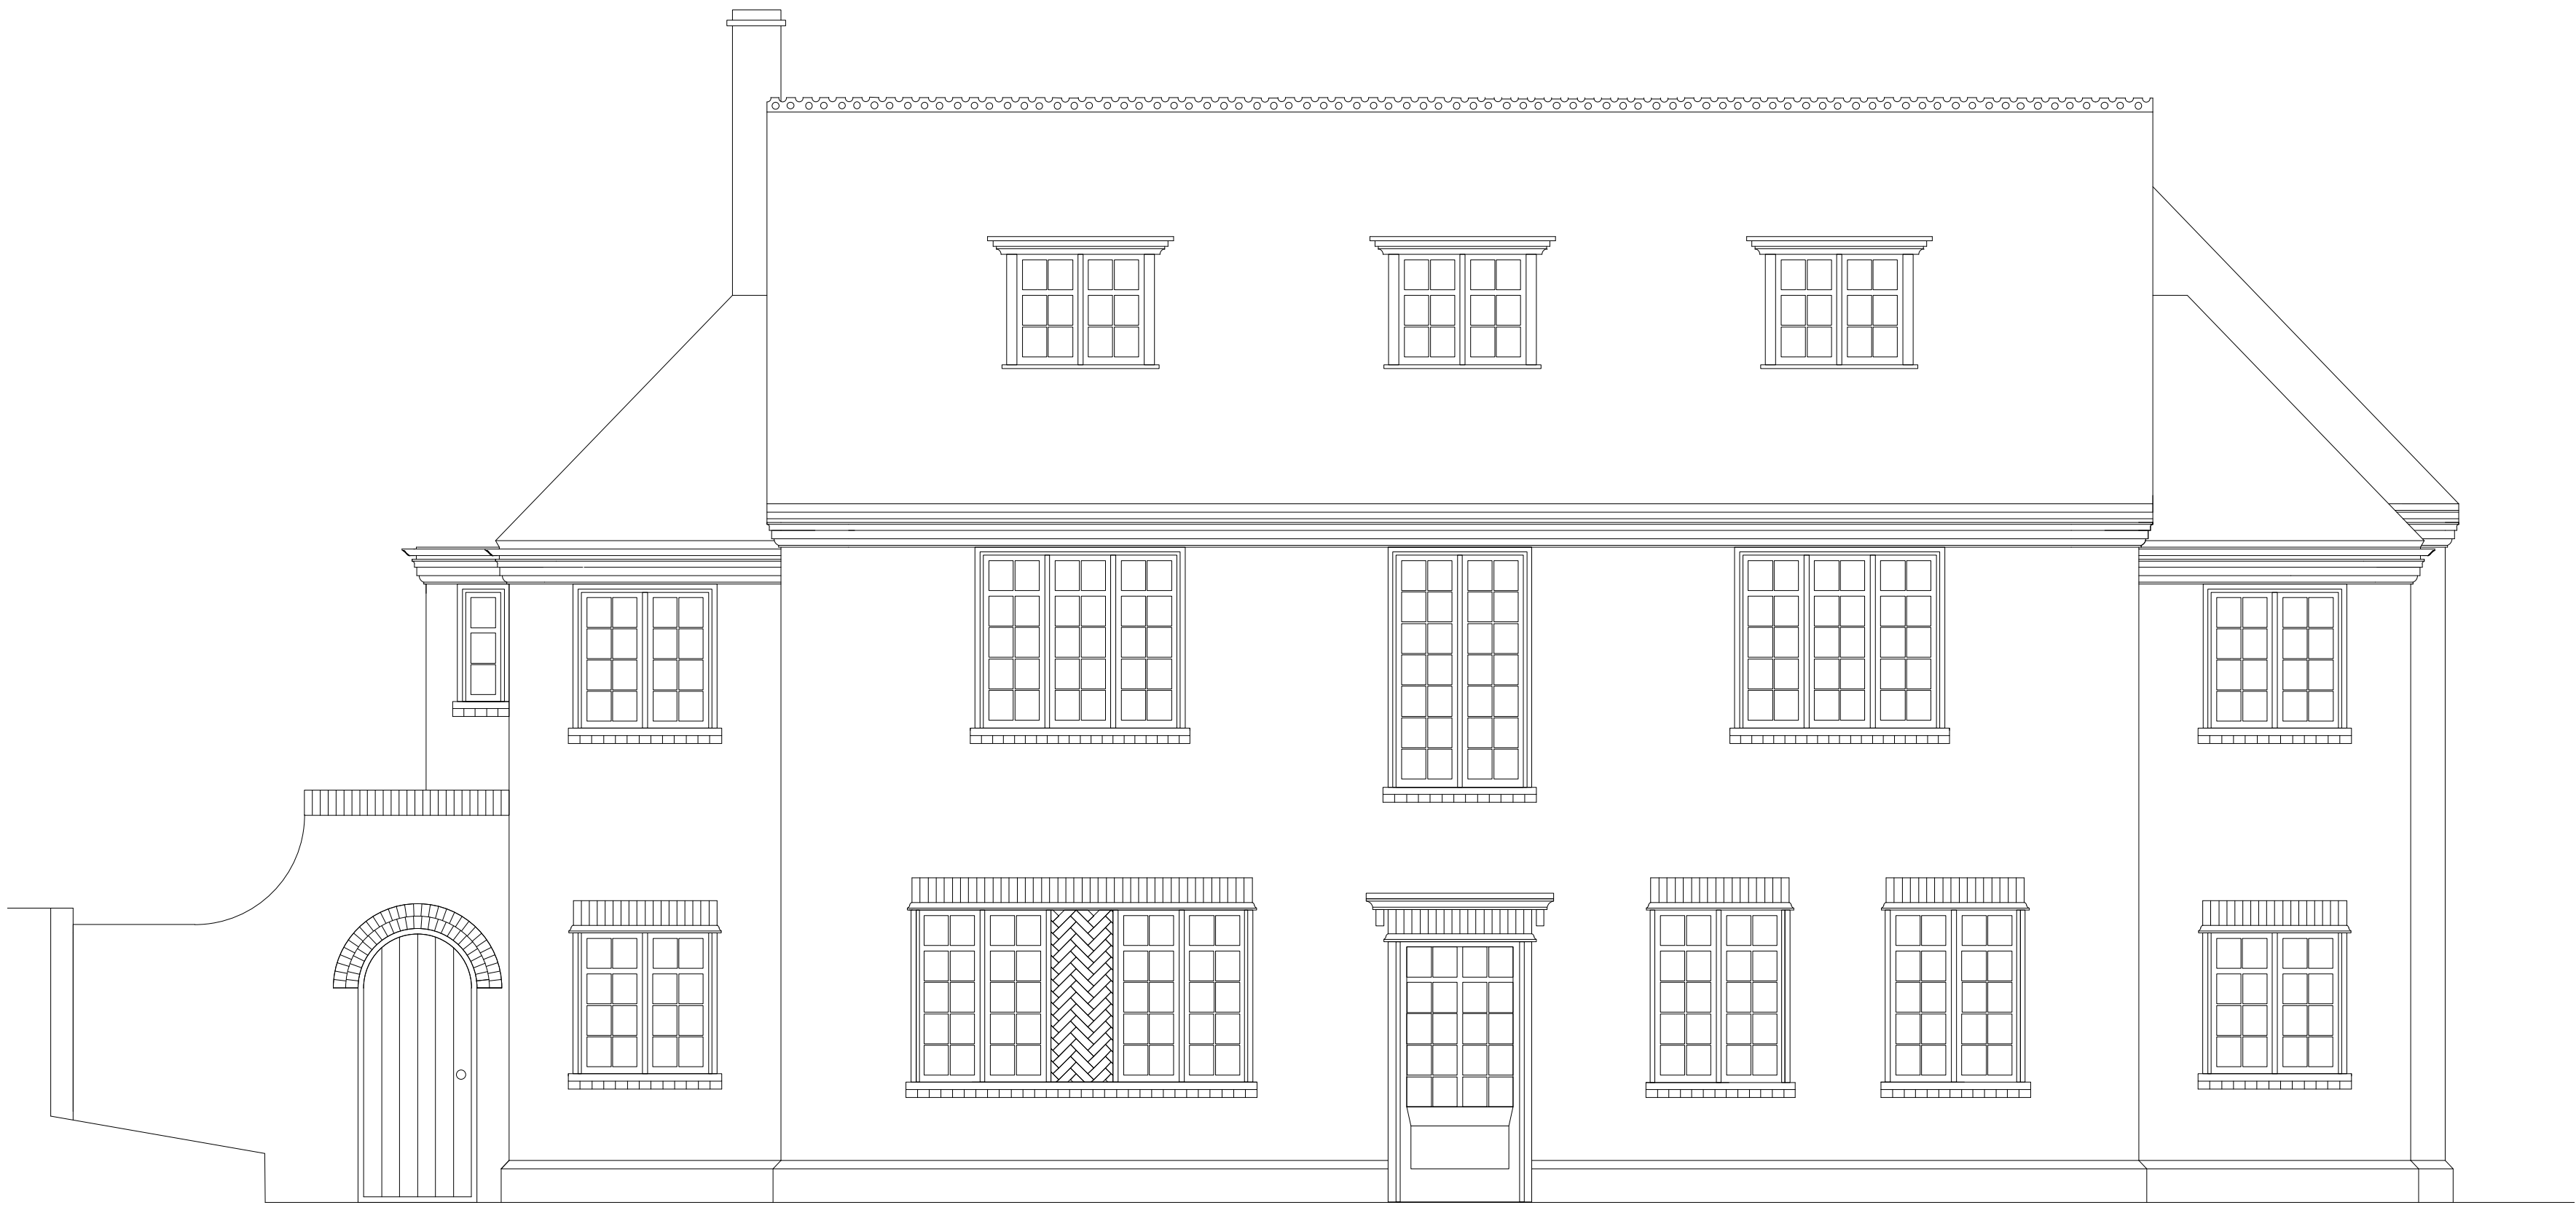

1 Front Elevation as Submitted October 2020
Scale: 1:50



2 Proposed Amendments to Front Elevation - May 2021
Scale: 1:50



B	07/05/2021	Fenestration Changes Only	DB
A	17/11/20	Updated Window Design	MCW
Rev	Date	Details	By

Charlton Brown Architecture & Interiors

The Belvedere, 2 Back Lane, Hampstead, London, NW3 1HL
Telephone +44(0)20 7794 1234
Email office@charltonbrown.com
Website www.charltonbrown.com

Client
MRPP

Project
38 Frogal Lane, NW3

Drawing Title
Proposed Front Elev_North - Comparison

Date	Drawn	Checked
2/10/20	MCW	JM

Scale
1:50 @ A1 / 1:100 @ A3

Issue Status
Planning Application

Project Number	Drawing Number	Revision
20022	PL-207	B