
 


KEY:  
 — May 2021 Submission  
 — October 2020 Submission

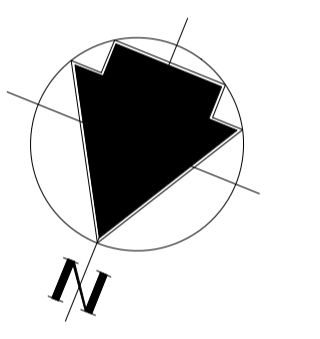

A	06/04/2021	Updated Basement in forecourt	MCW
Rev	Date	Details	By

## Charlton Brown Architecture & Interiors

The Belvedere, 2 Back Lane, Hampstead, London, NW3 1HL  
 Telephone +44(0)20 7794 1234  
 Email office@charltonbrown.com  
 Website www.charltonbrown.com

Client  
 MRPP  
 Project  
 38 Froggnal Lane, NW3

Drawing Title  
 Site Plan - Basement - Comparison

Date	Drawn	Checked
06/04/2021	MCW	JM

Scale  
 1:100 @ A1 / 1:200 @ A3

Issue Status  
 Planning Application

Project Number	Drawing Number	Revision
20022	PL-012	A

40 Froggnal Lane position from O/S.

\* Basement Plan derived from Planning application ref: 2014/5915/P  
 Live consent until 1 May 2021

12 Langland Gardens position from O/S.

1 Site Plan  
 Scale: 1:100