



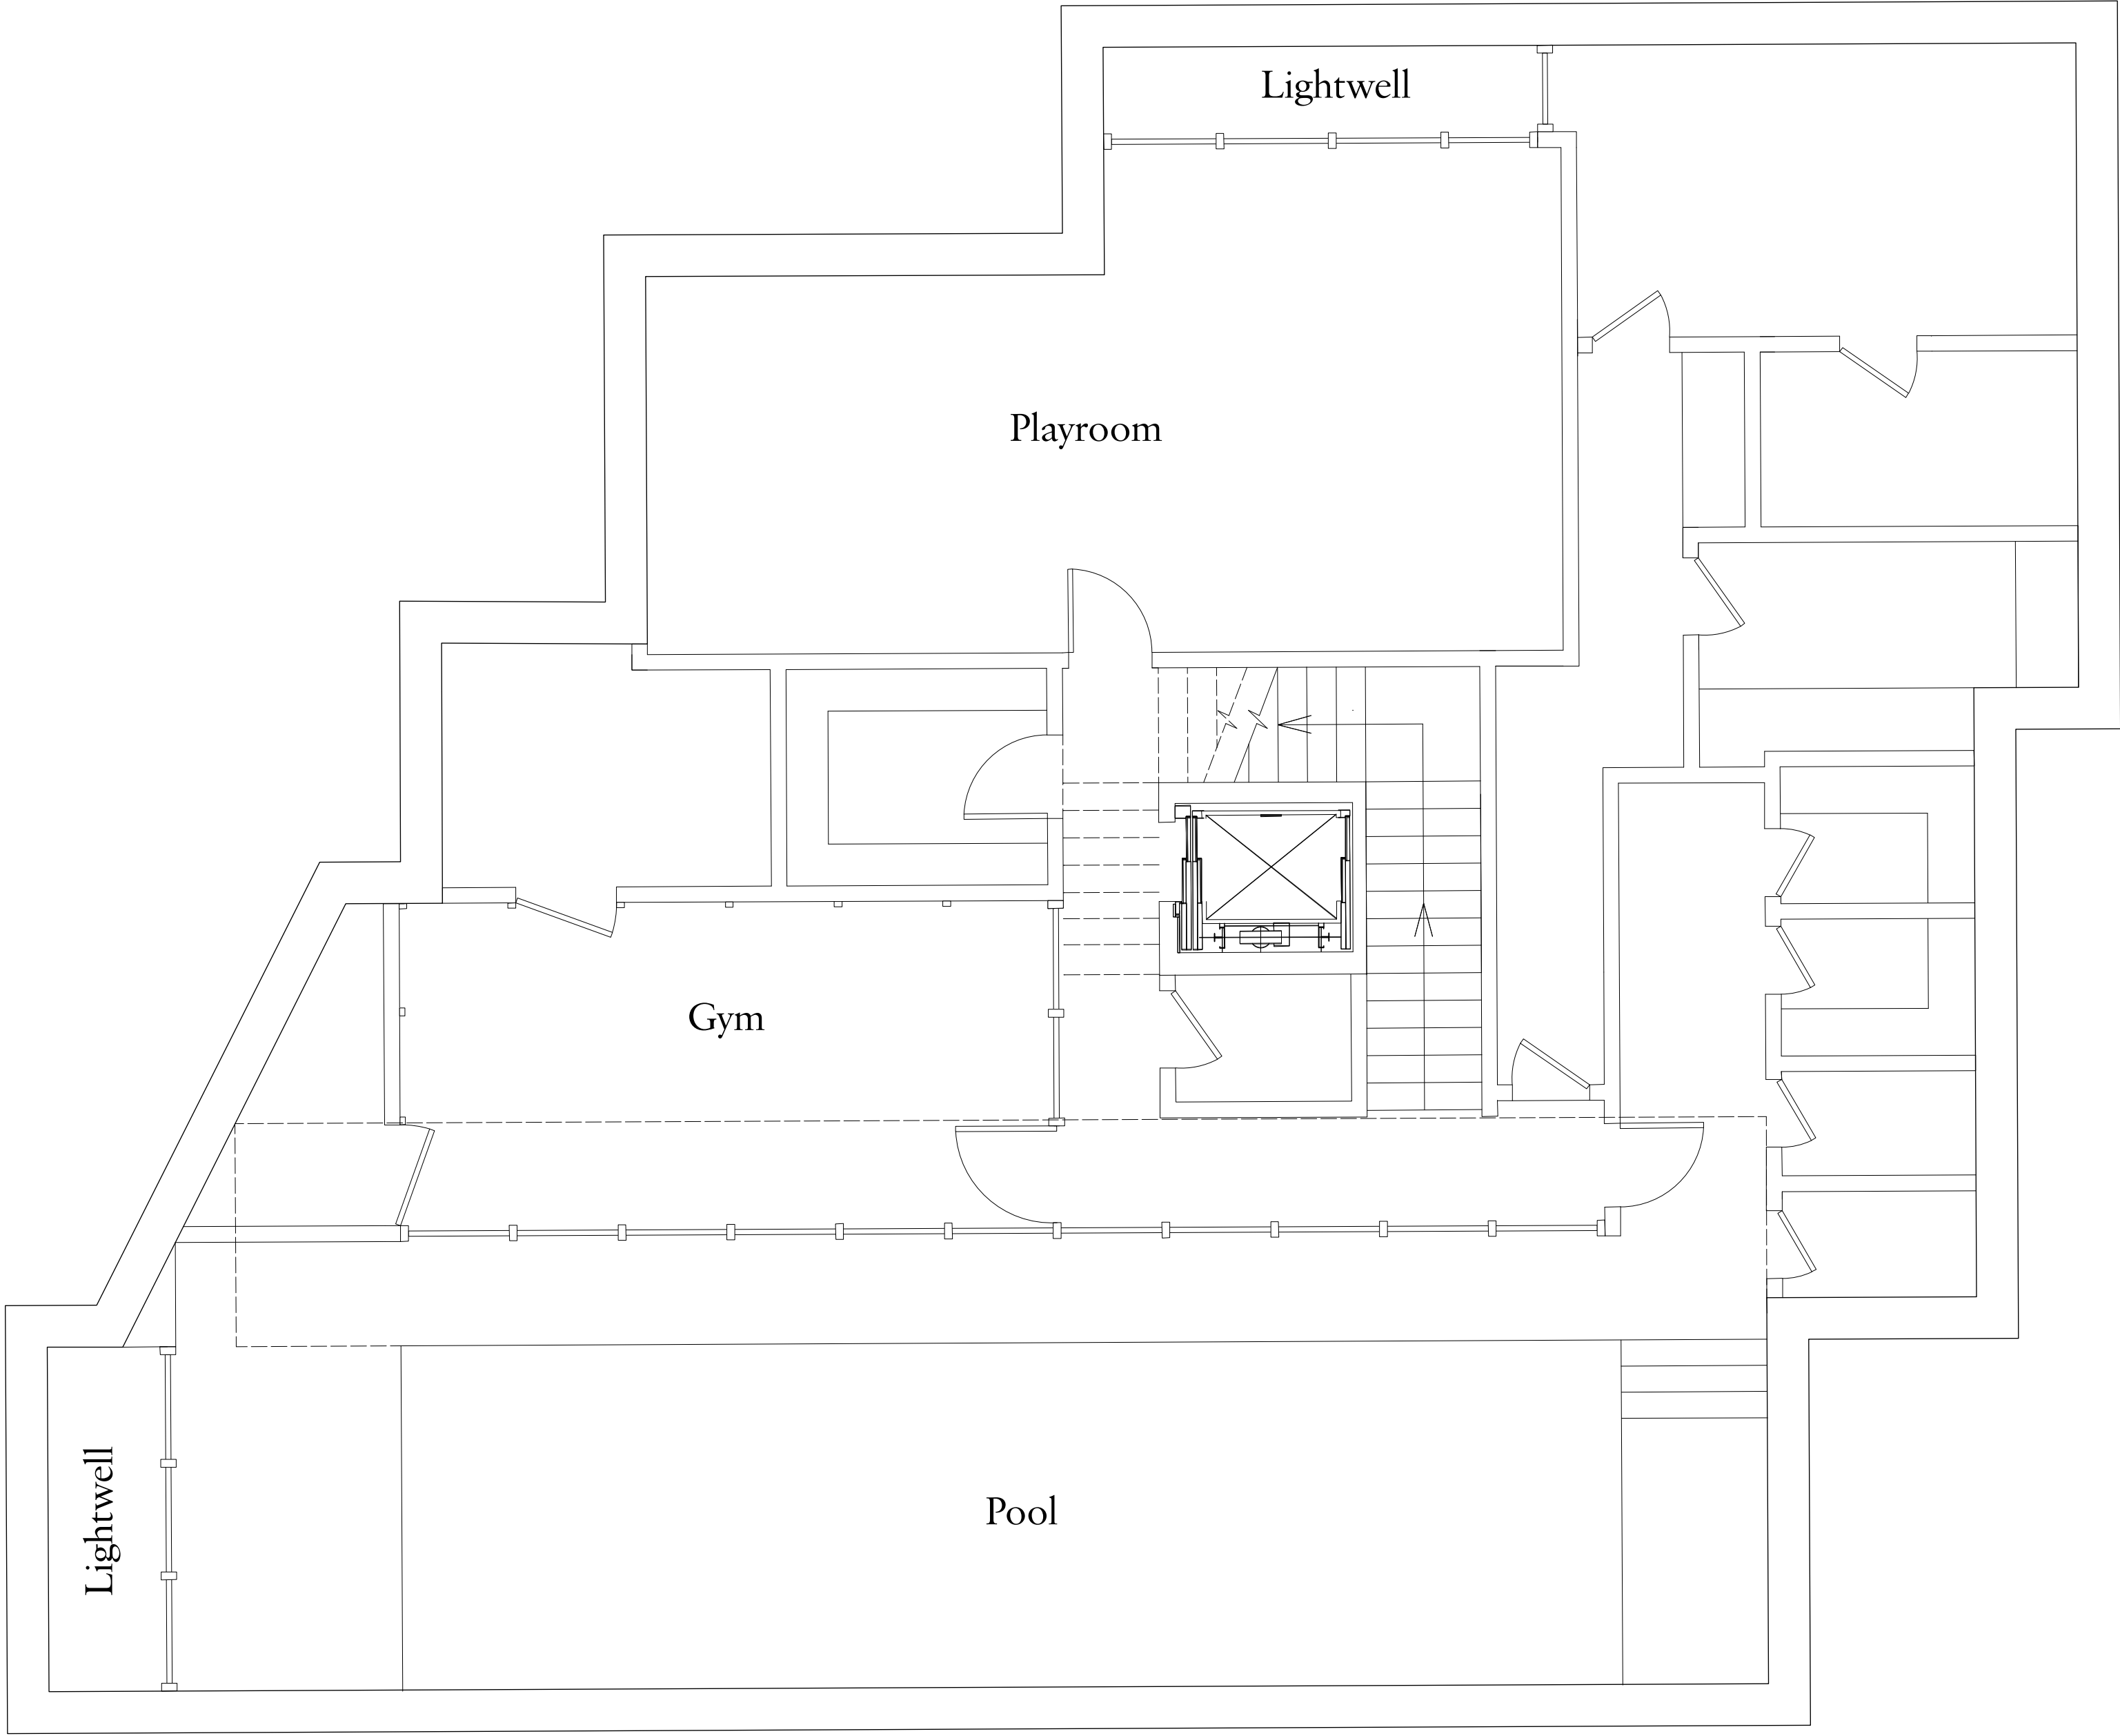

1 Proposed Basement
Scale: 1:50

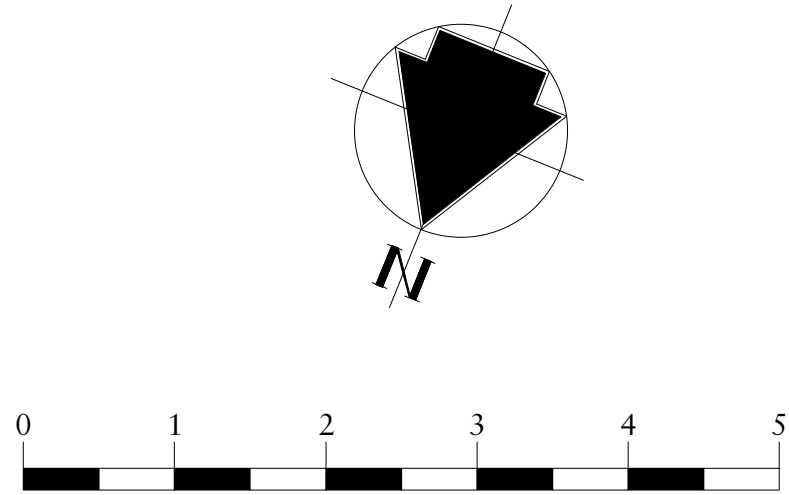

A	06/04/2021	Updated Basement in forecourt	MCW
Rev	Date	Details	By

Charlton Brown Architecture & Interiors

The Belvedere, 2 Back Lane, Hampstead, London, NW3 1HL
Telephone +44(0)20 7794 1234
Email office@charltonbrown.com
Website www.charltonbrown.com

Client		
MRPP		
Project		
38 Frognal Lane, NW3		
Drawing Title		
Proposed Basement Floor Plan		
Date	Drawn	Checked
06/04/2021	MCW	JM
Scale		
1:50 @ A1 / 1:100 @ A3		
Issue Status		
Planning Application		
Project Number	Drawing Number	Revision
20022	PL-097	A