



REVISIONS

Rev.	Date	By
-	-	-

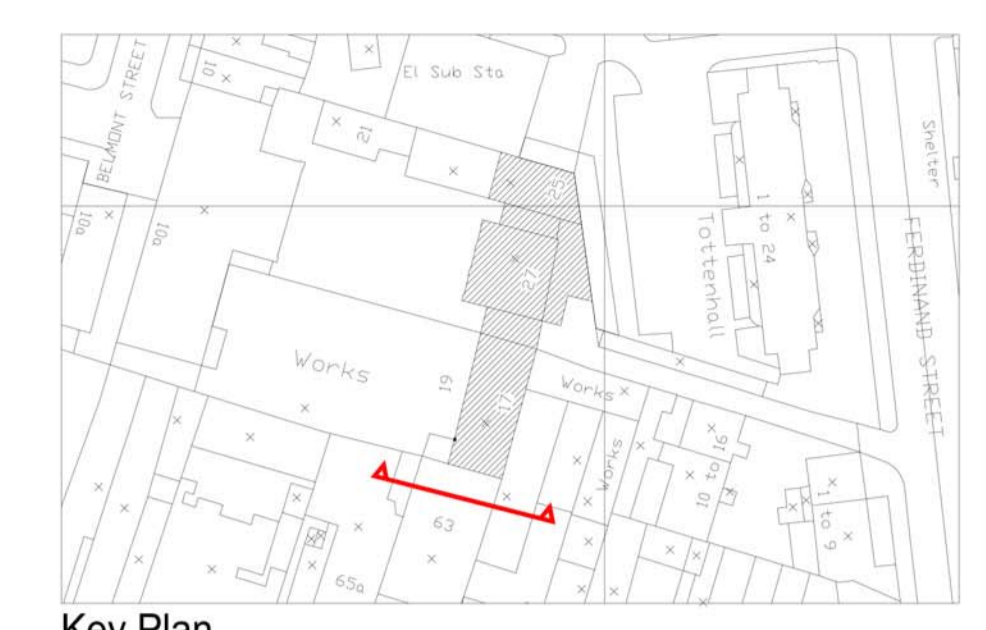

Key Plan

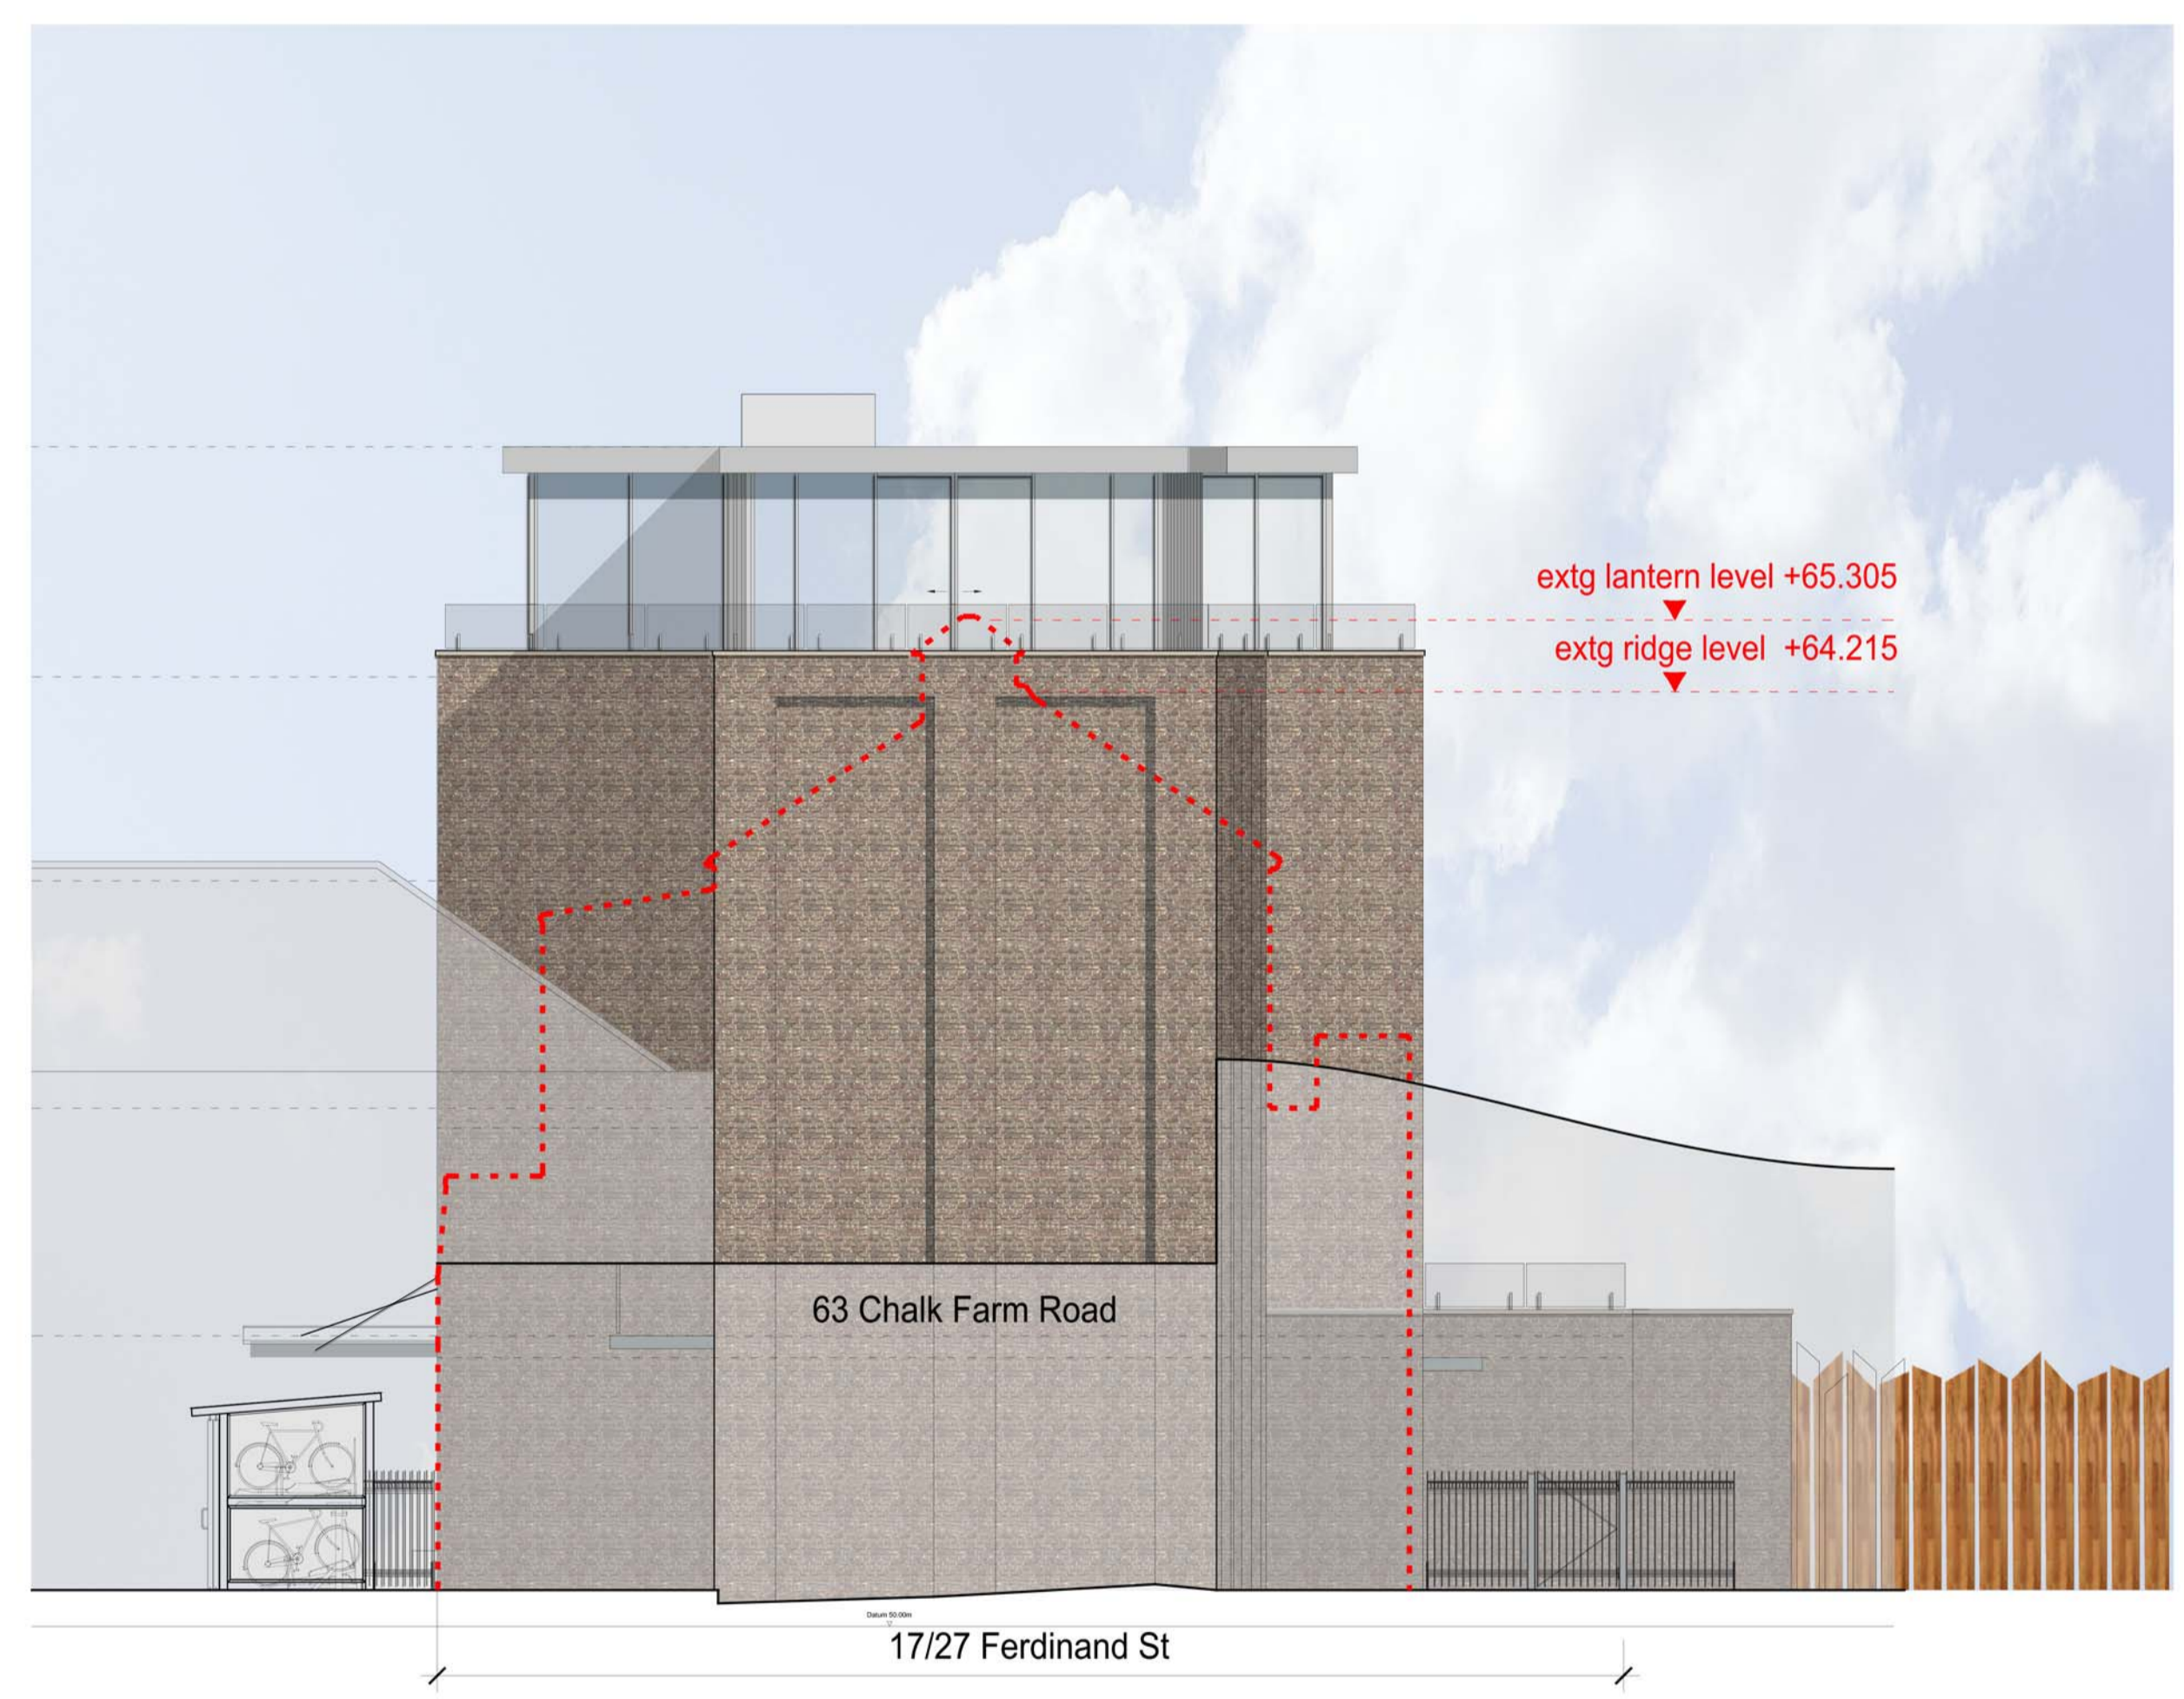

PROPOSED SOUTH ELEVATION

PLANNING APPLICATION

ALL DIMENSIONS TO BE CHECKED ON SITE
WORK TO FIGURED DIMENSIONS ONLY
REPORT DISCREPANCIES TO THE ARCHITECT
AT ONCE BEFORE PROCEEDING

Contemporary Design Solutions



Client

WARMHAZE LTD

Project Title
All Residential C3 New Build
17, 27 & 25 Ferdinand Street,
LONDON NW1

Drawing Title

Proposed South Elevation

Scale	1: 100@A1, 1:200@A3	Date	December 2018
Drawn	LV	Checked	-
Drawing No.	181130-A(GA)403	Rev.	-

CAD plot date: 04 Jan 2019 - 02:49pm

