


REVISIONS

Rev.	Date	By
-	-	-

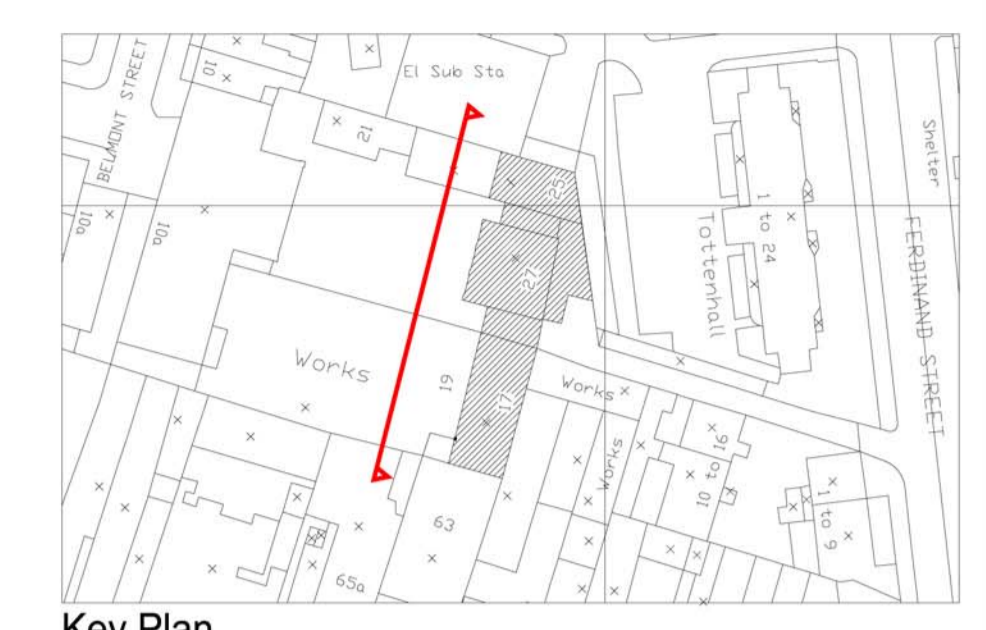

Key Plan



PROPOSED WEST ELEVATION

PLANNING APPLICATION

ALL DIMENSIONS TO BE CHECKED ON SITE  
WORK TO FIGURED DIMENSIONS ONLY  
REPORT DISCREPANCIES TO THE ARCHITECT  
AT ONCE BEFORE PROCEEDING

Contemporary Design Solutions



46 Great Marlborough Street  
London  
W1F 7JW  
Telephone: 020 7494 9000 Fax: 020 7494 4944

Client

WARMHAZE LTD

Project Title  
All Residential C3 New Build  
17, 27 & 25 Ferdinand Street,  
LONDON NW1

Drawing Title

Proposed West Elevation

Scale 1: 100@A1, 1:200@A3 Date December 2018

Drawn	LV	Checked	-
Drawing No.		Rev.	-

181130-A(GA)400

CAD plot date: 04 Jan 2019 - 02:44pm

