


REVISIONS

Rev.	Date	By
-	-	-



Key Plan

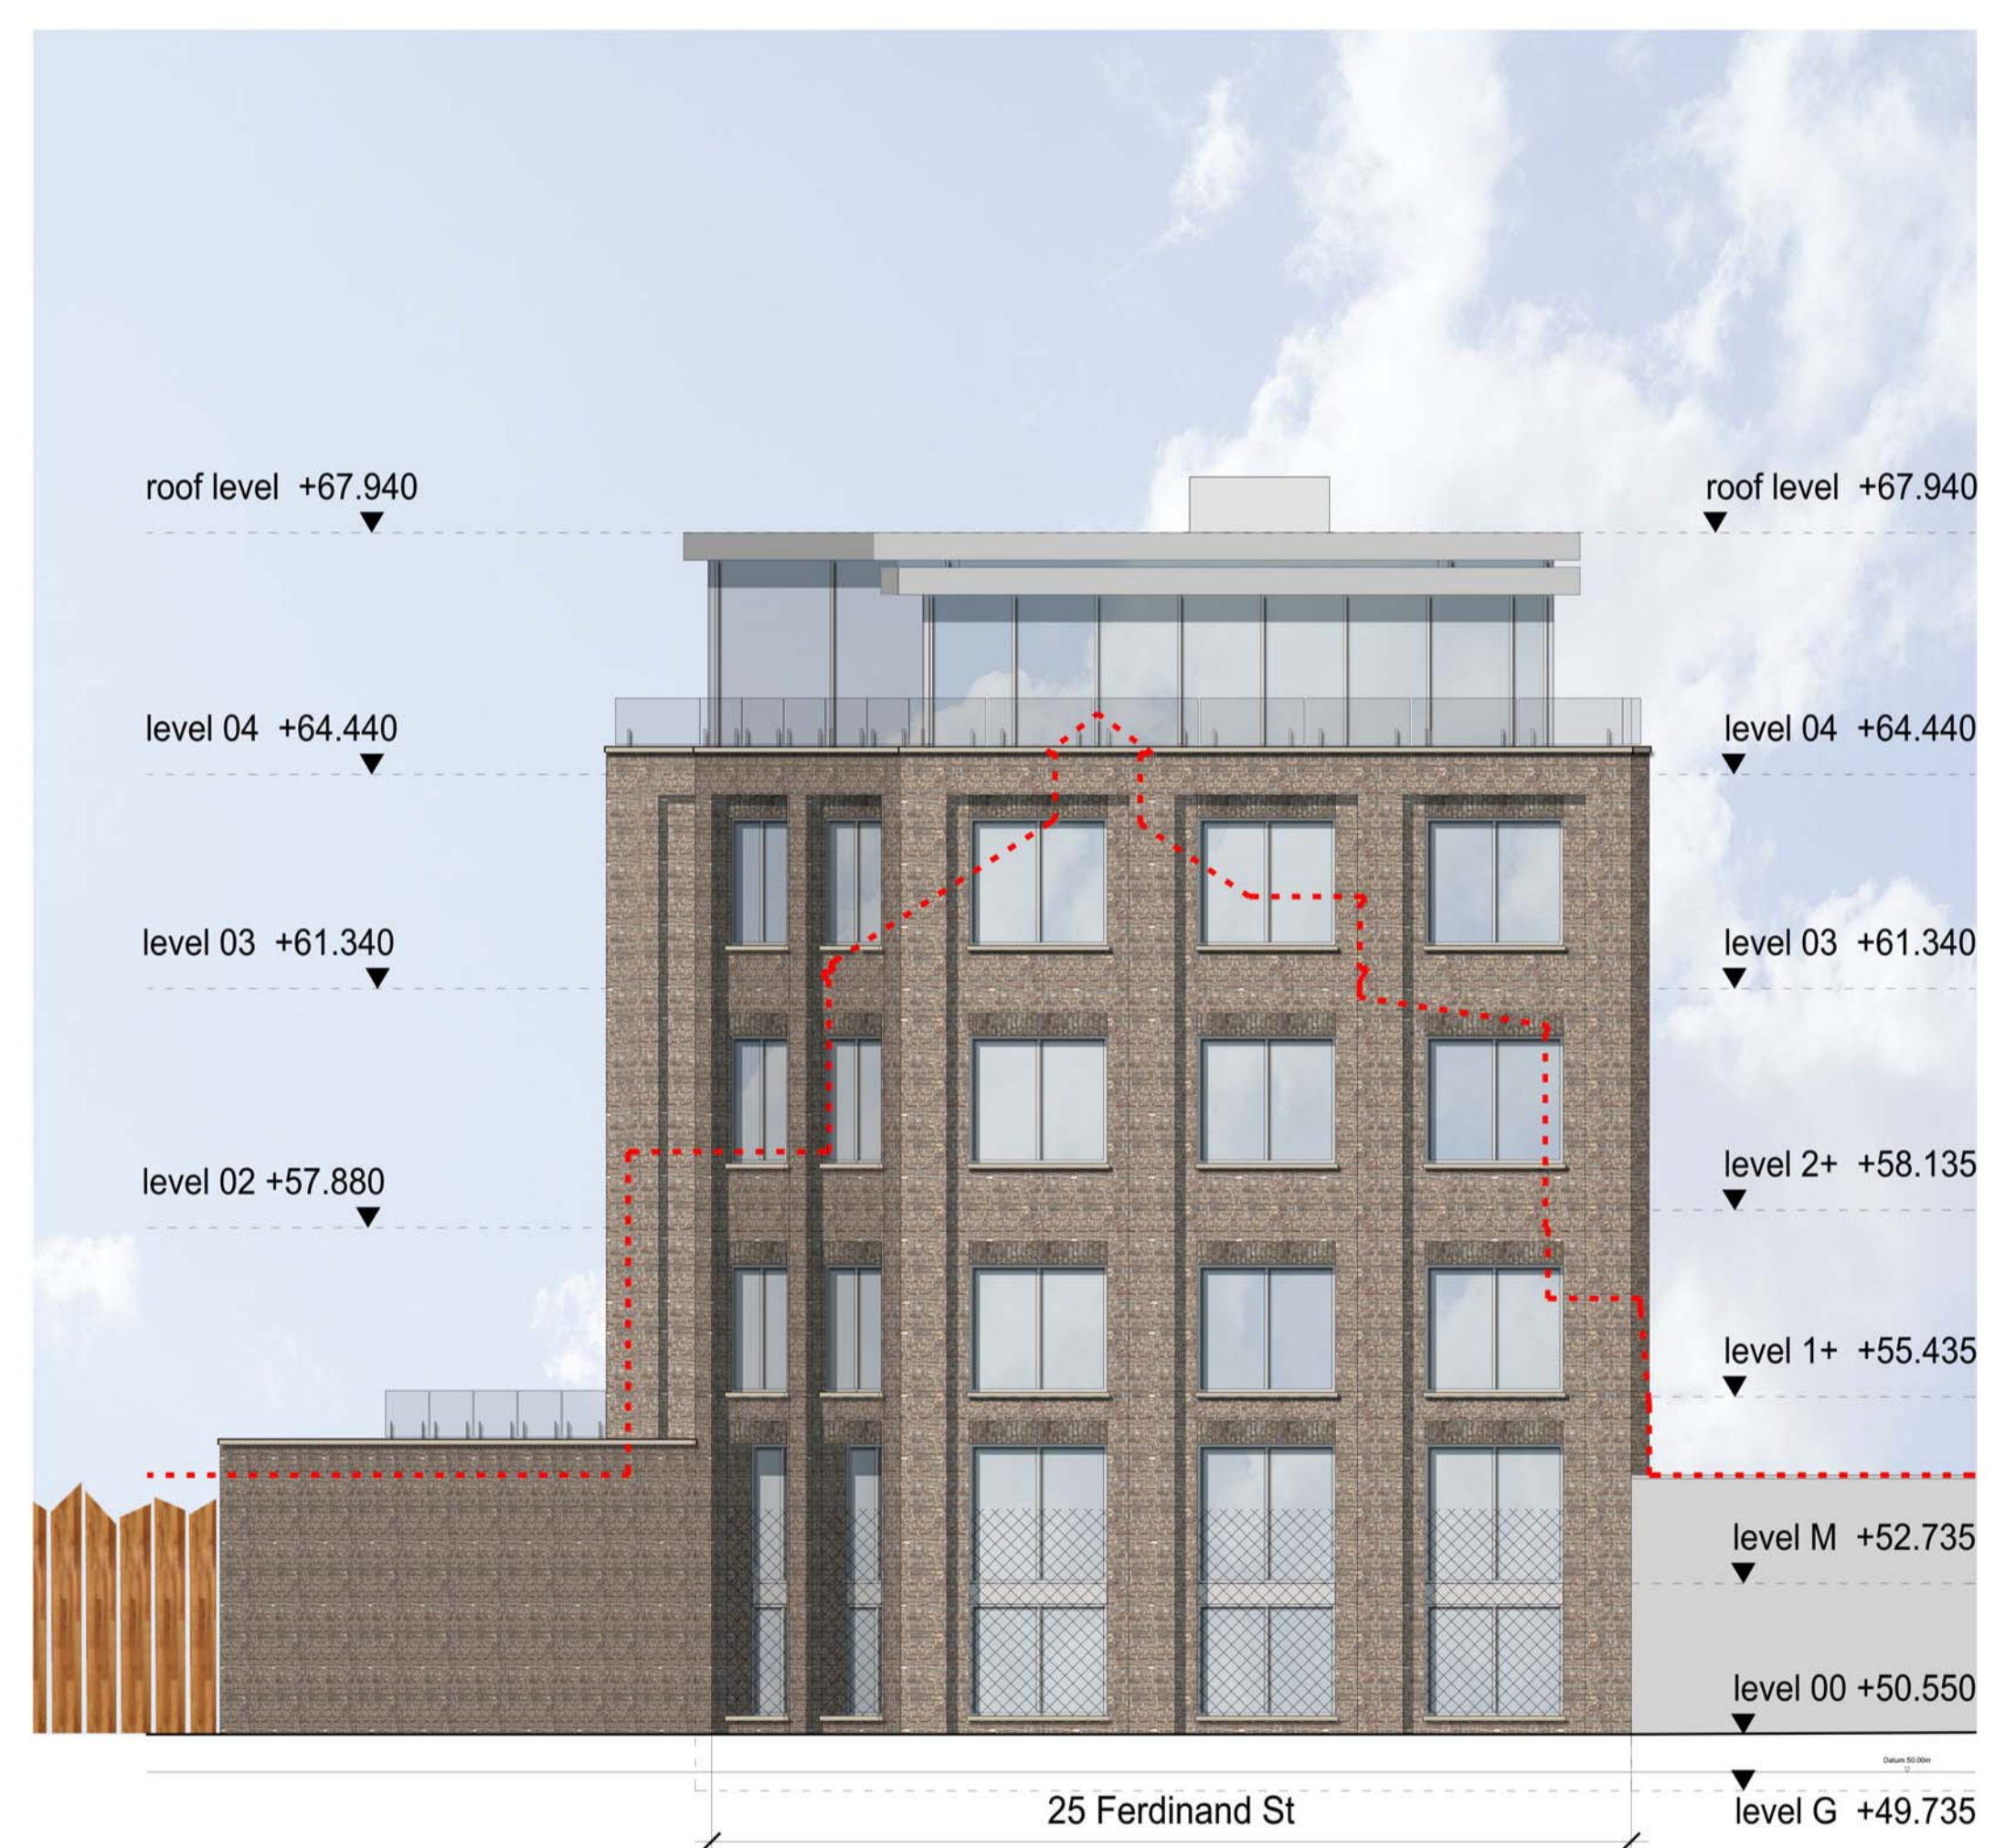

PROPOSED NORTH ELEVATION

25 Ferdinand St

PLANNING APPLICATION

ALL DIMENSIONS TO BE CHECKED ON SITE
WORK TO FIGURED DIMENSIONS ONLY
REPORT DISCREPANCIES TO THE ARCHITECT
AT ONCE BEFORE PROCEEDING

Contemporary Design Solutions

46 Great Marlborough Street
London
W1F 7JW
Telephone: 020 7494 9000 Fax: 020 7494 4944

Client
WARMHAZE LTD

Project Title
All Residential C3 New Build
17, 27 & 25 Ferdinand Street,
LONDON NW1

Drawing Title
Proposed North Elevation

Scale	1: 100@A1, 1:200@A3	Date	December 2018
Drawn	LV	Checked	-
Drawing No.	181130-A(AP)401		Rev.
			-

CAD plot date: 04 Jan 2019 - 04:57pm

