


existing site plan



existing gayton road elevation

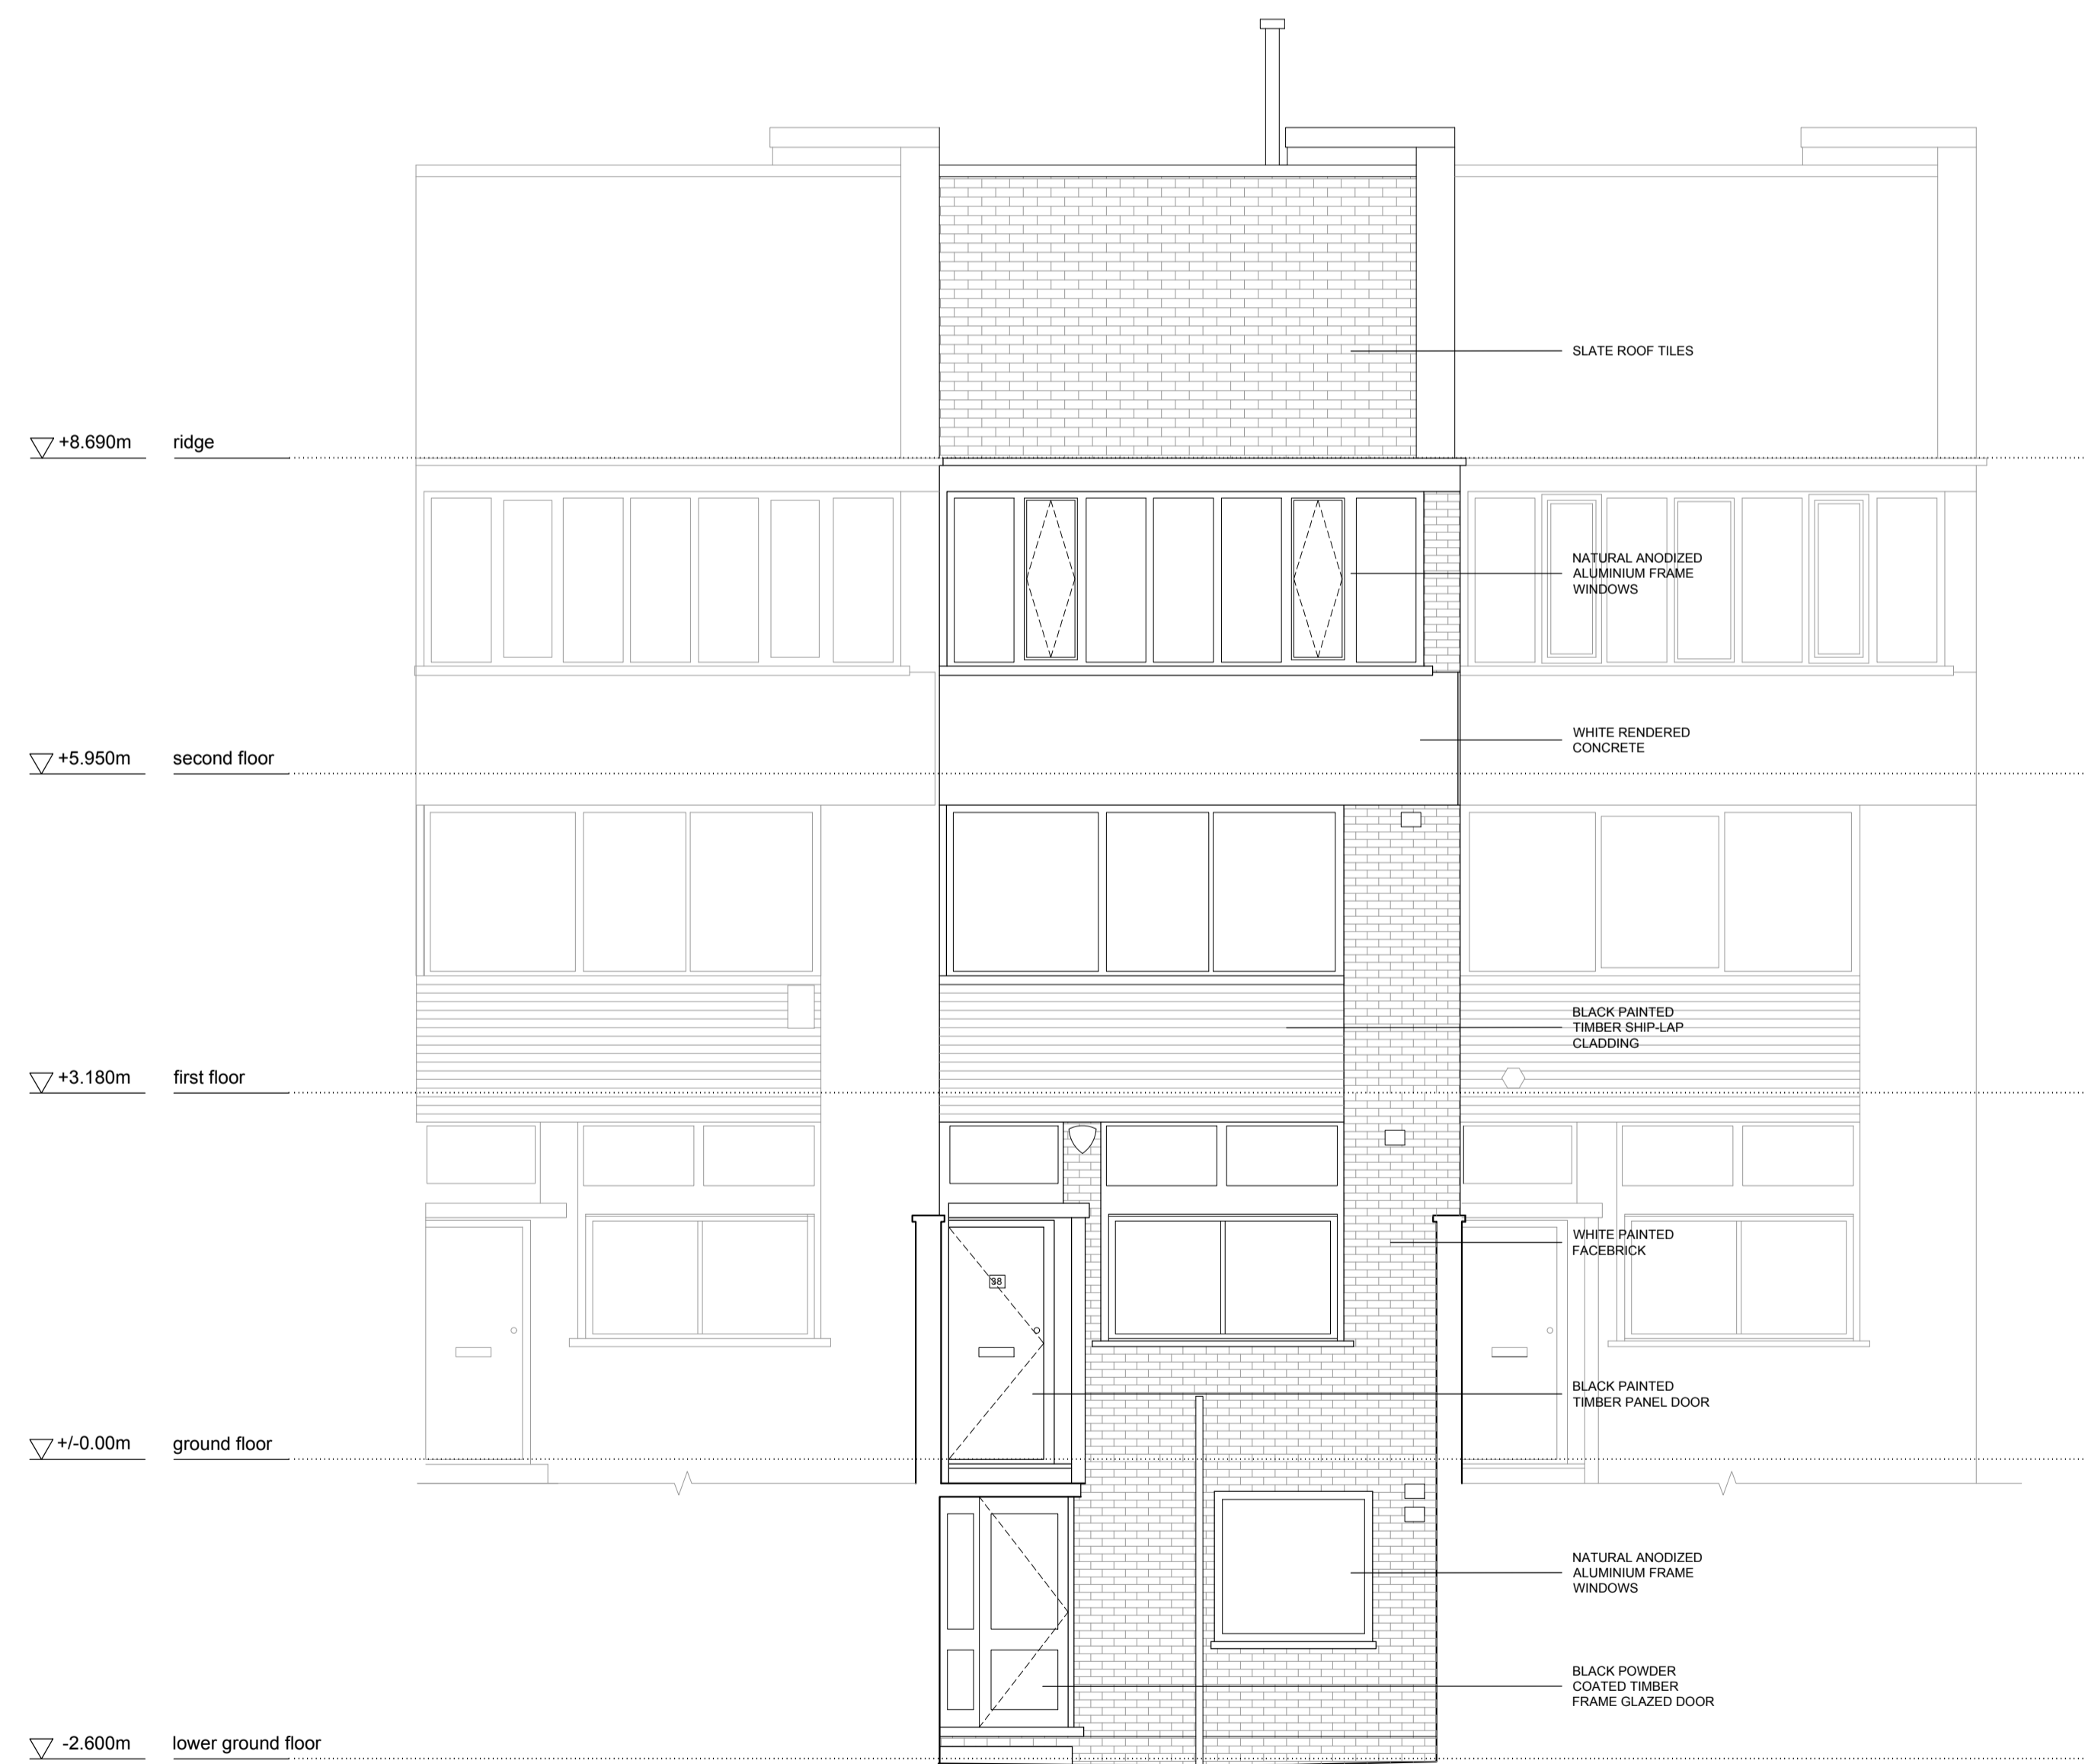

existing gayton crescent elevation

notes:

nb: do not scale from these drawings, if in doubt... ask

38 Gayton Road

drawing: existing site plan + elevations
 date: 04.12.20
 drawing no: D049.06
 scale: 1:50 @ A1 / 1:100 @ A3
 rev: -

devilfish design limited

13 Wynllie Gardens, Midlox, HAS 3TN
 project designer Peter Phillips
 email: peter@devilfishdesign.co.uk
 mobile no. 07971 761487