




Ground Floor Plan  
 As Existing 1:100

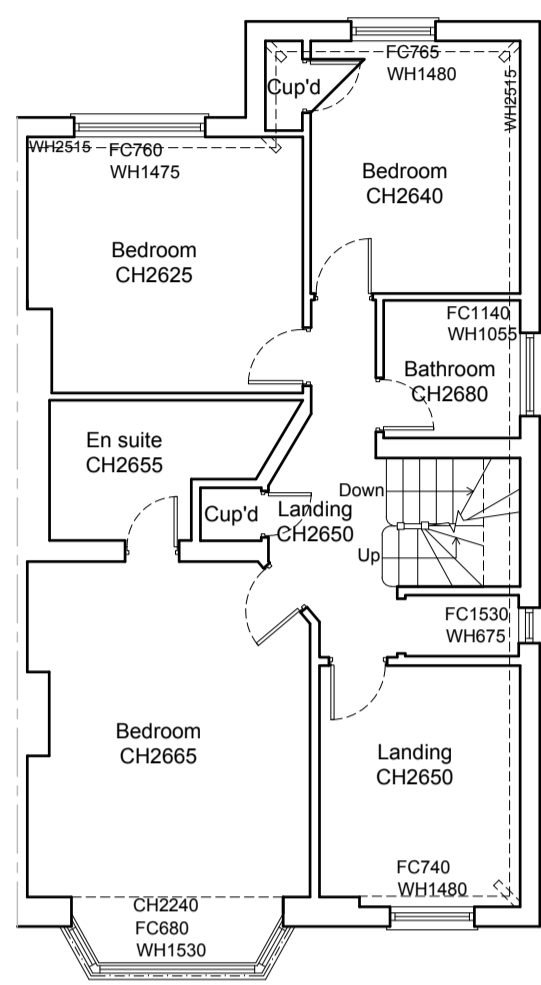


First Floor Plan  
 As Existing 1:100

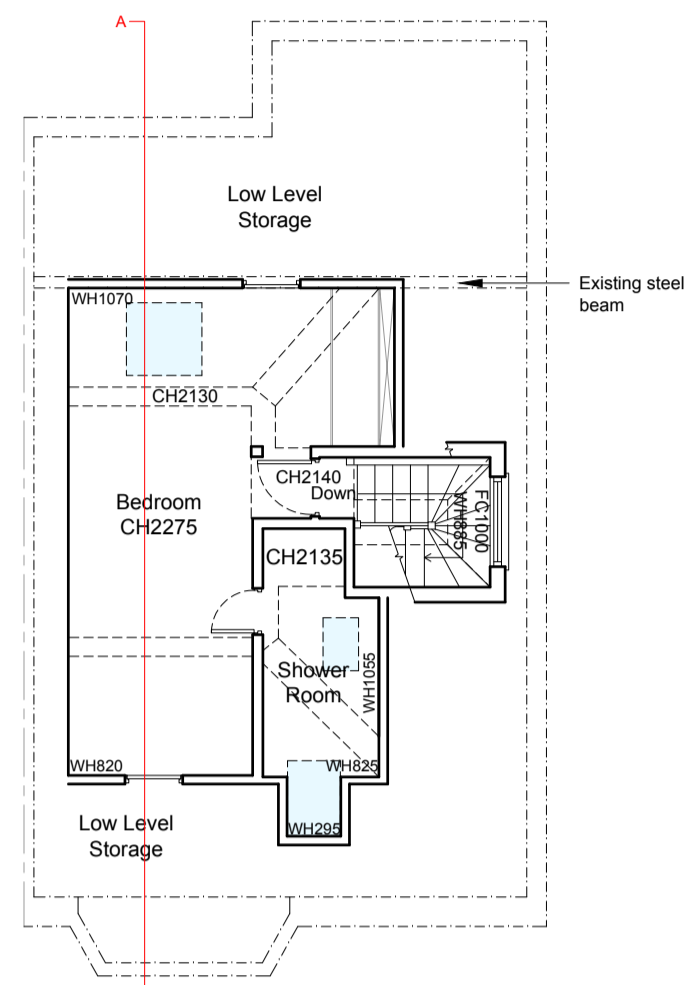


Loft Floor Plan  
 As Existing 1:100

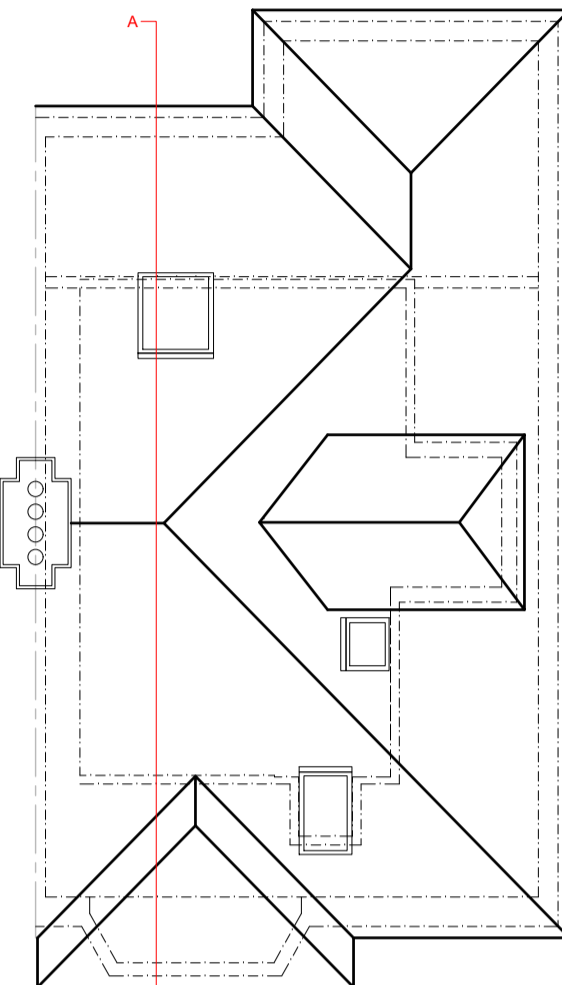

Roof Plan  
 As Existing 1:100

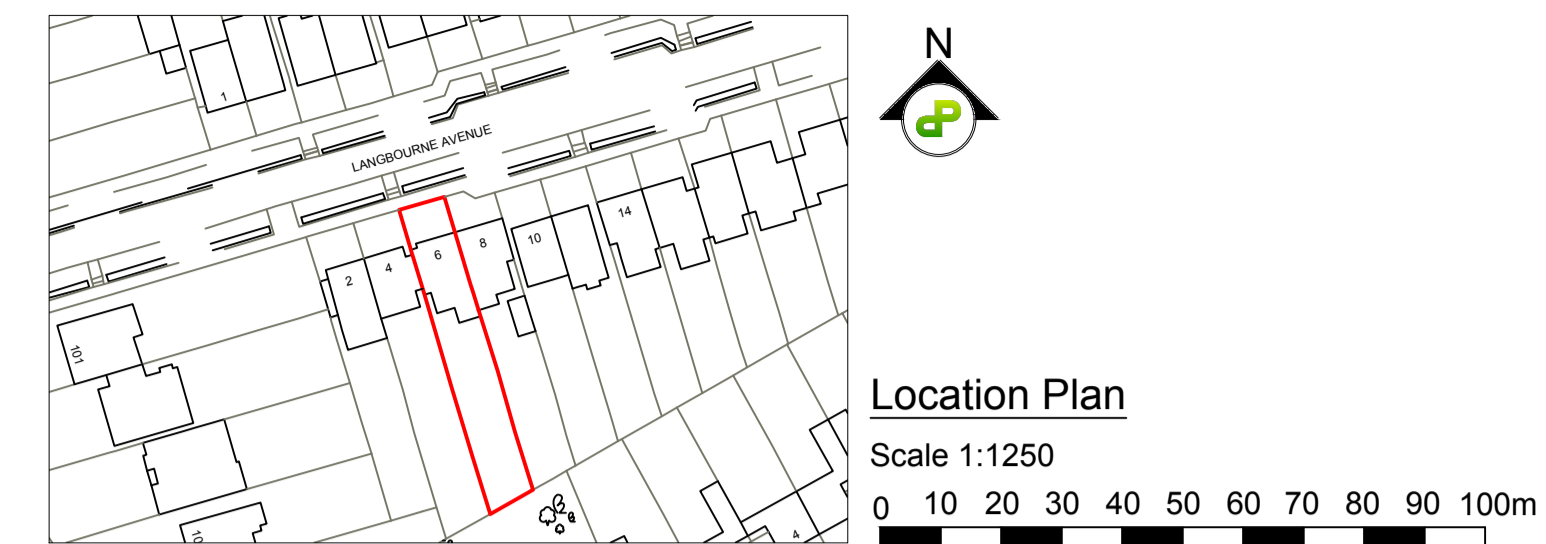


Location Plan  
 Scale 1:1250  
 0 10 20 30 40 50 60 70 80 90 100m

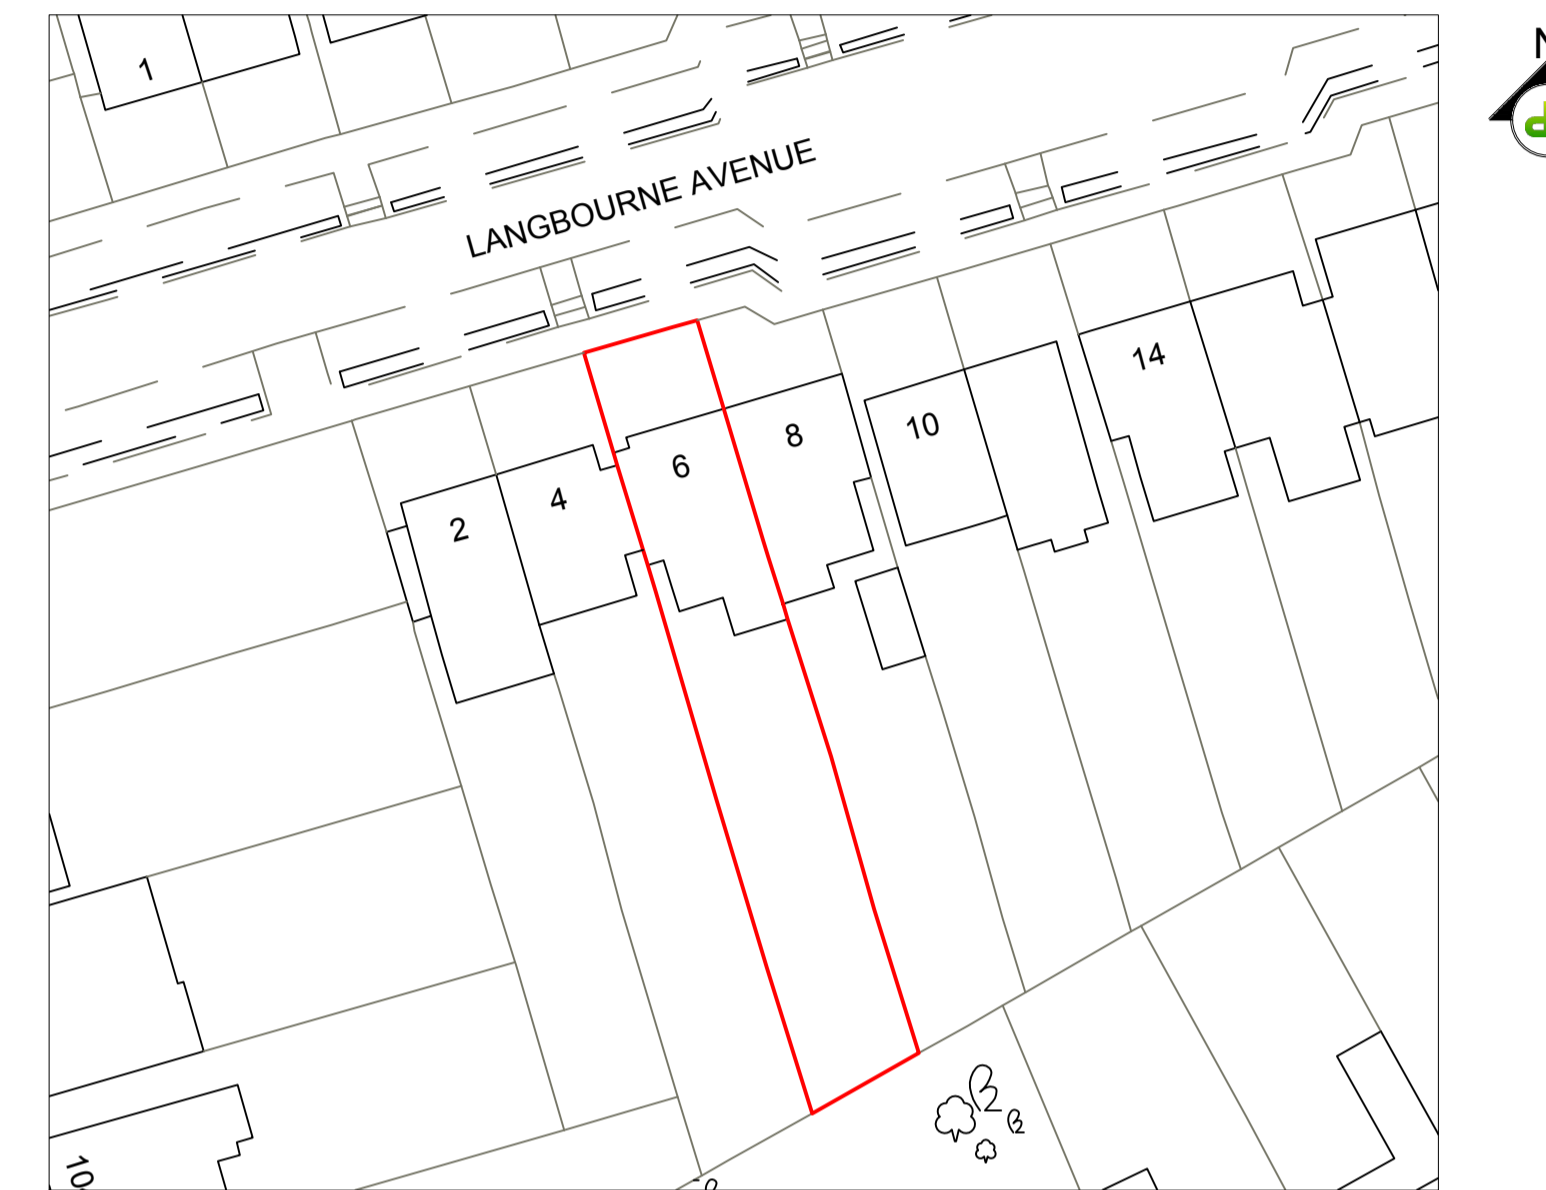


Existing/Proposed Block Plan  
 Scale 1:500  
 0 10 20 30 40m


Site Photos

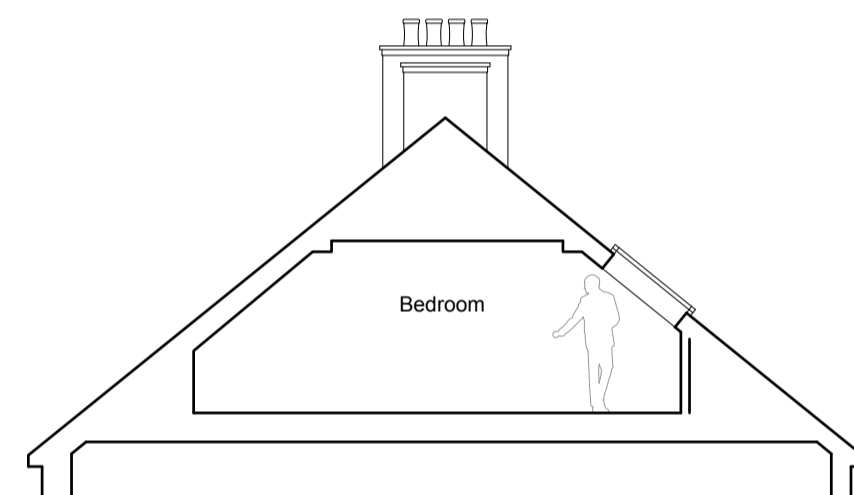


Section A-A  
 As Existing 1:100

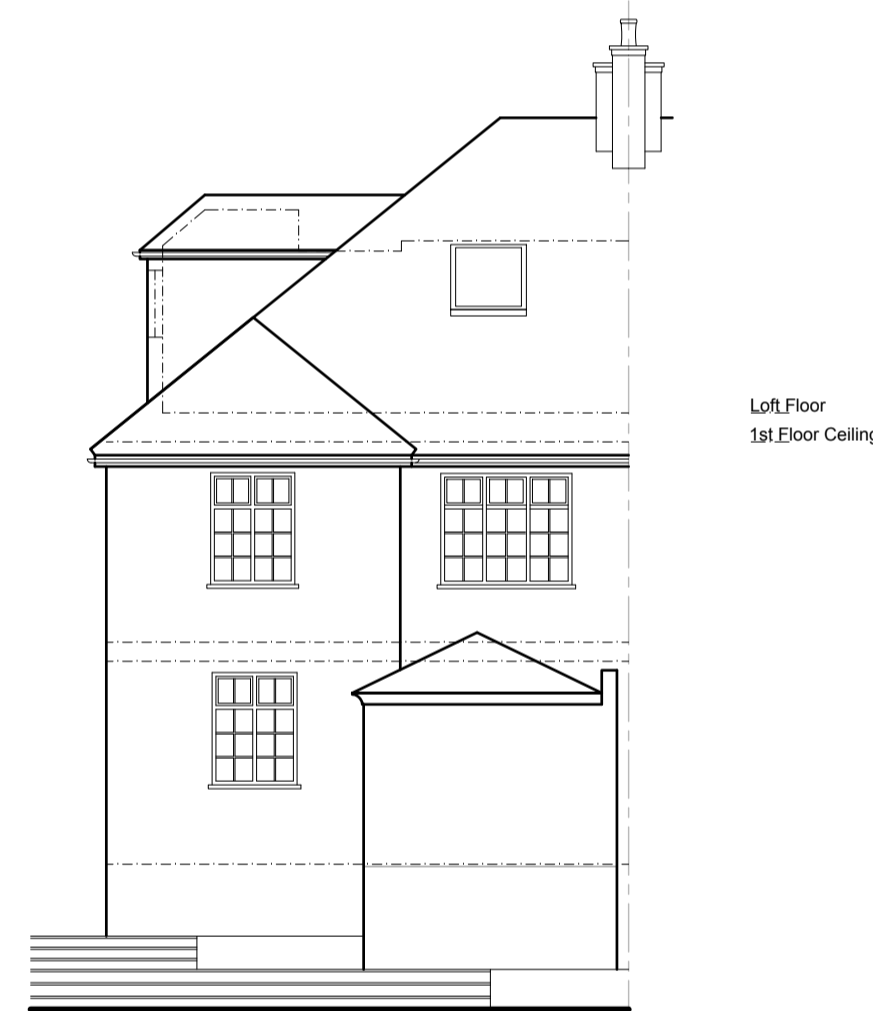


Rear Elevation  
 As Existing 1:100

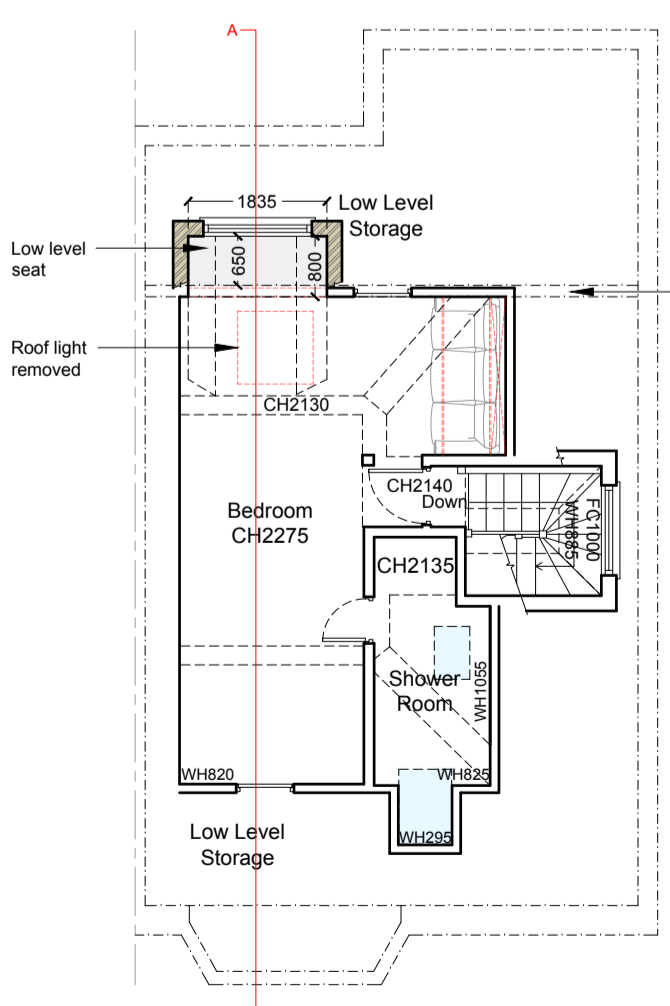


Loft Floor Plan  
 As Proposed 1:100

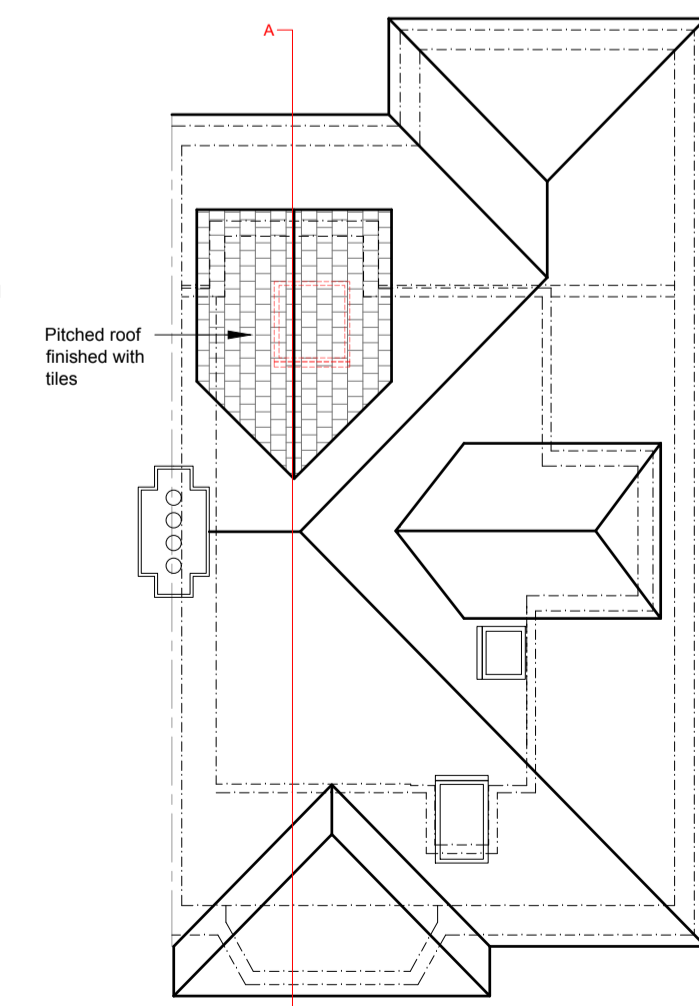


Roof Plan  
 As Proposed 1:100

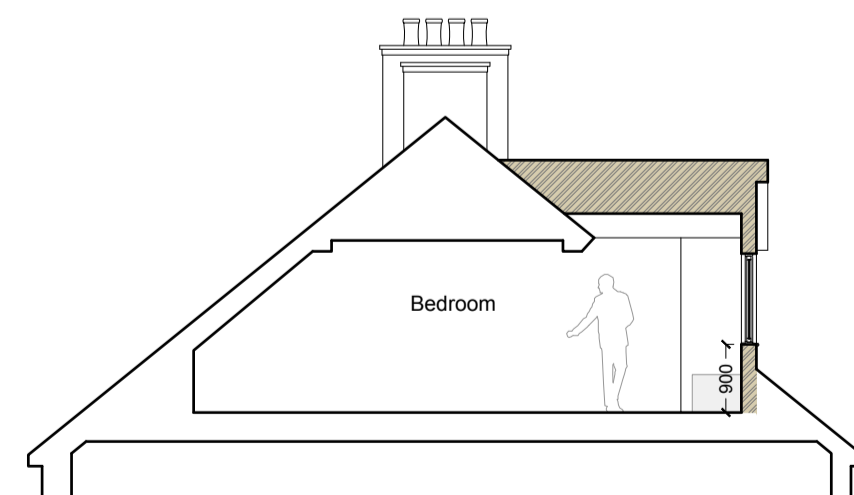


Section A-A  
 As Proposed 1:100

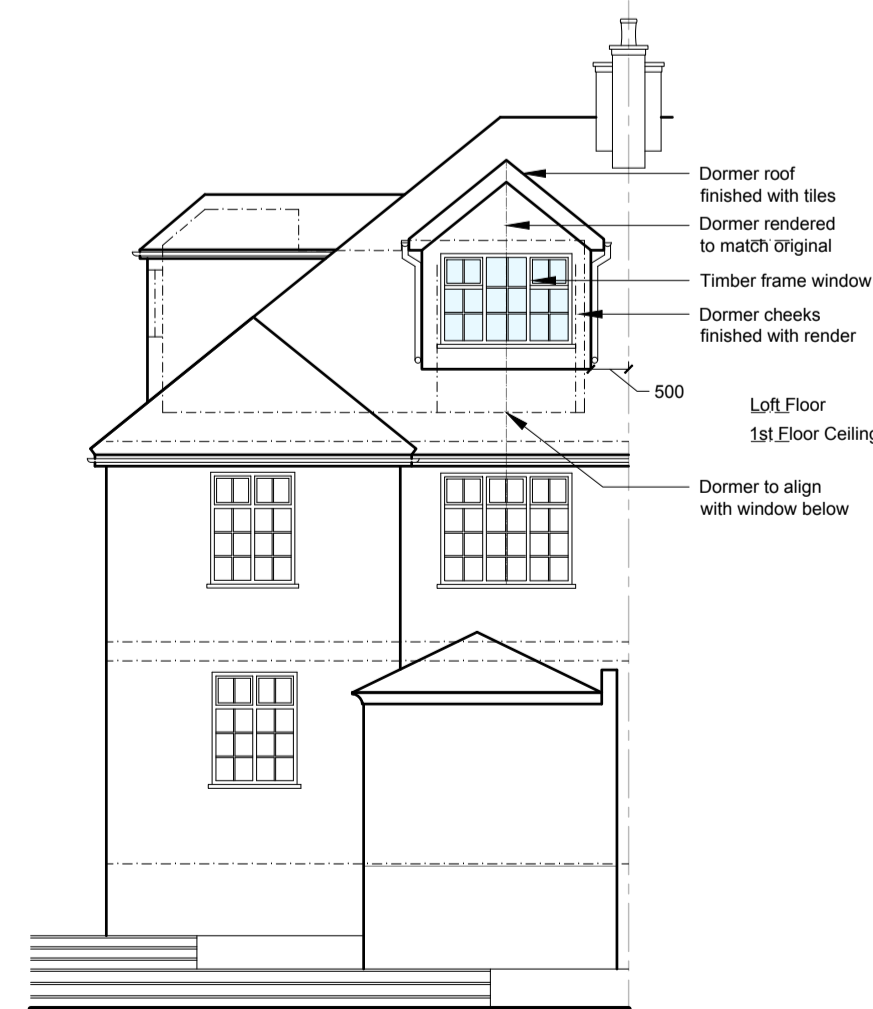

Rear Elevation  
 As Proposed 1:100

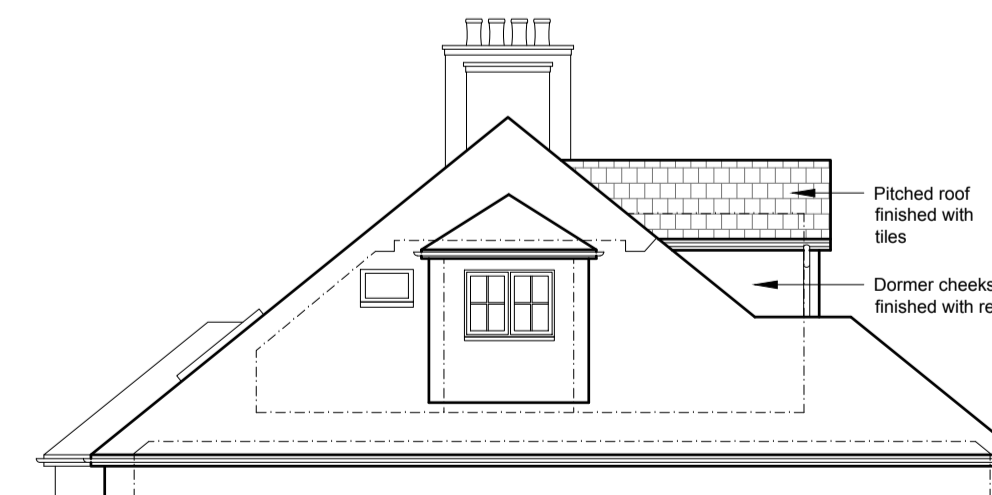

Side Elevation  
 As Proposed 1:100

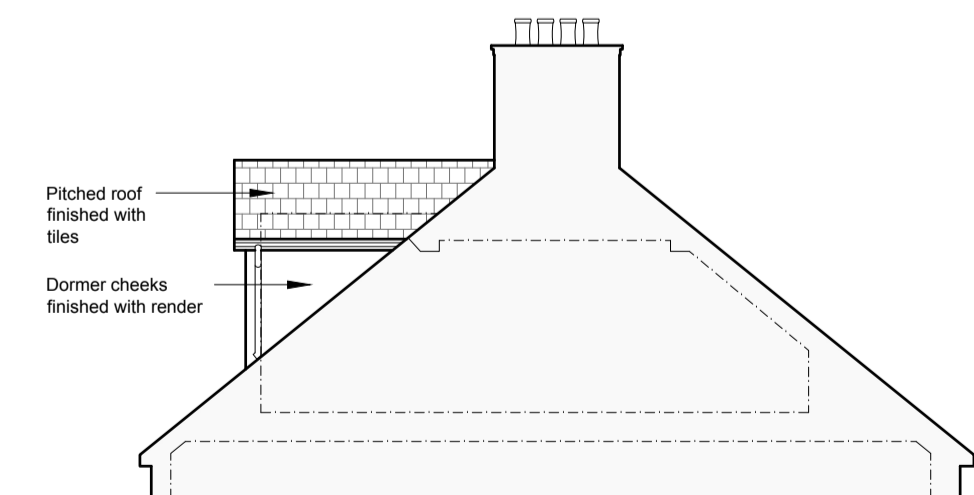

Side Elevation  
 As Proposed 1:100

