



- 1 All figured dimensions to be checked on site before construction and any discrepancies to be notified to the Administrator immediately.
- 2 All linear dimensions given in millimetres. All heights on site plans given in metres.



Notes

 

Existing Sectional Elevation

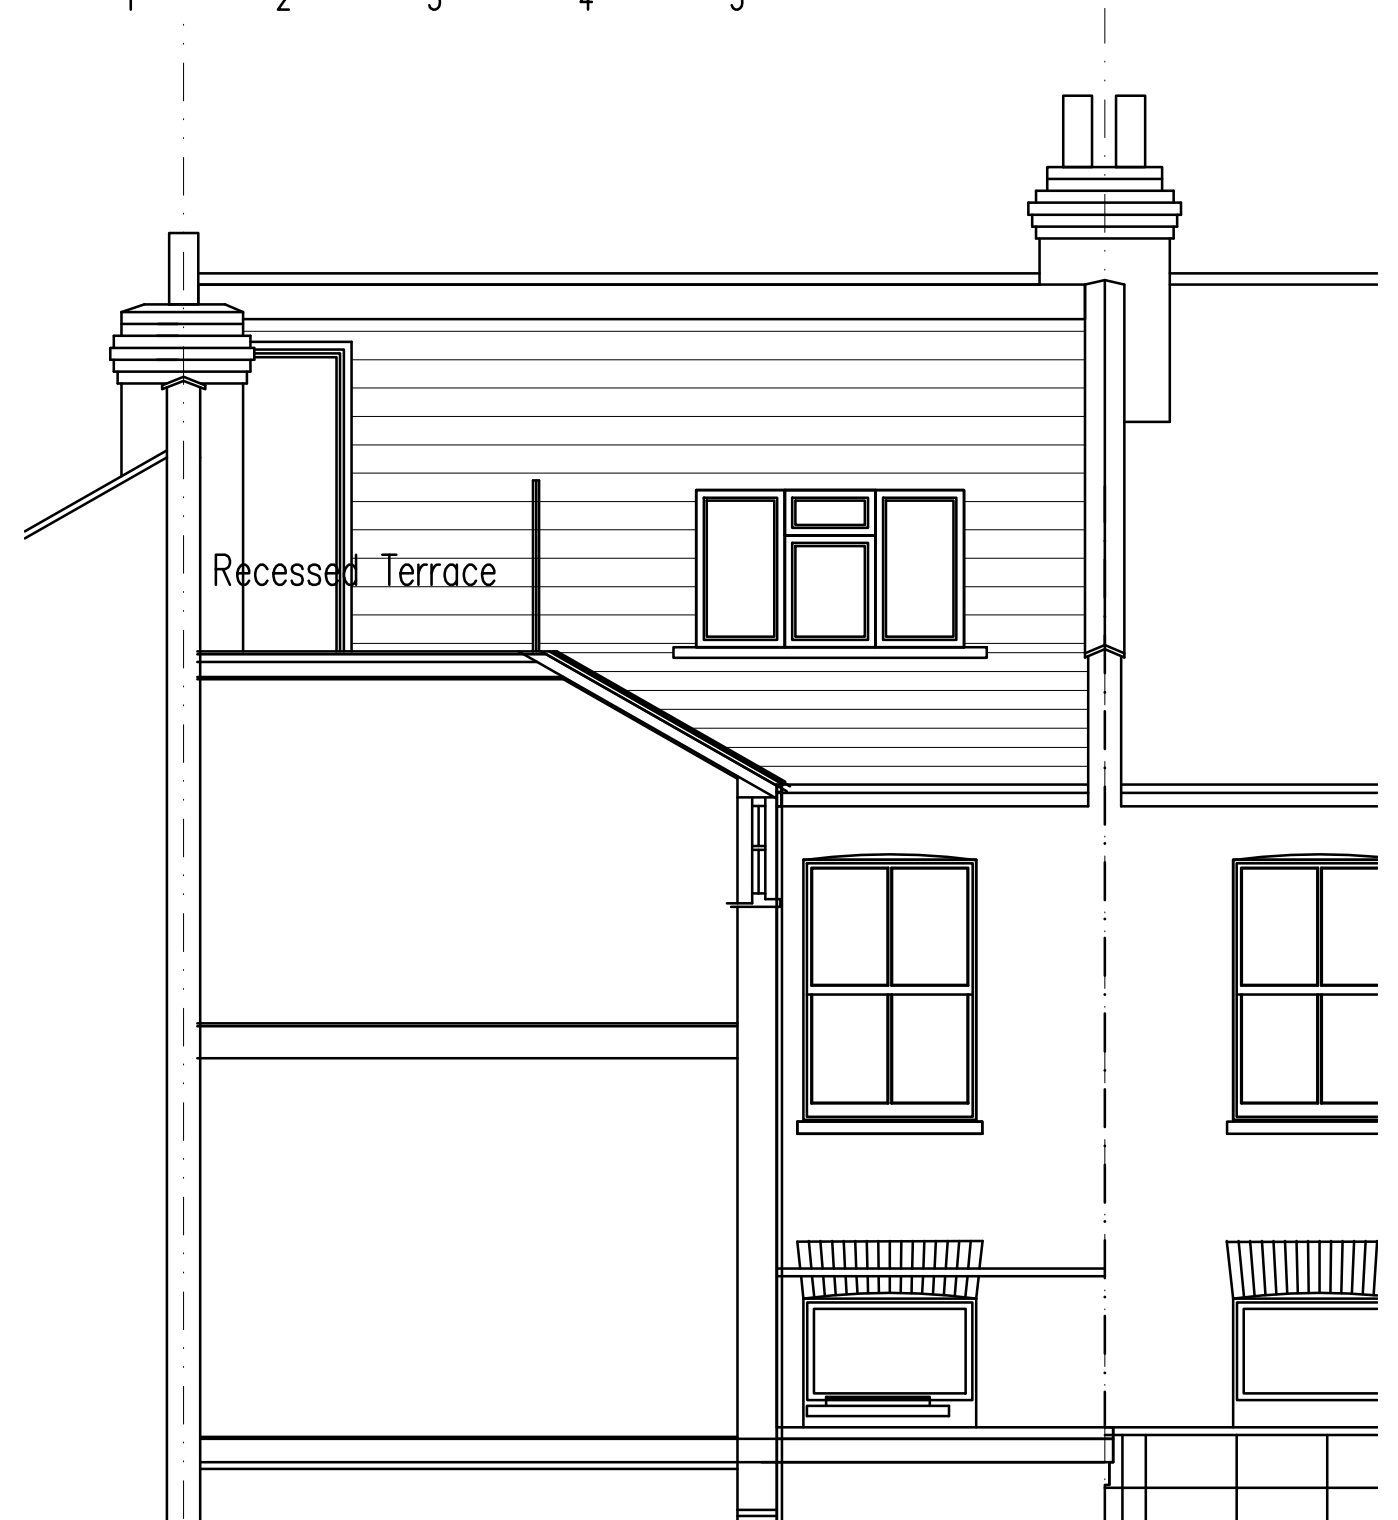

Proposed Sectional Elevation

KM 07/20
 drawn date checked

Proposed 2-Storey Rear Extension
 CLIENT: A. Adedeji

Existing and Proposed Sectional Elevations
 193 Sumatra Road NW6 1PF

1:50 Adg0010-.dwg
 Scale A3 Drawing number Revision