



1 All figured dimensions to be checked on site before construction and any discrepancies to be notified to the Administrator immediately.

2 All linear dimensions given in millimetres. All heights on site plans given in metres.

Notes

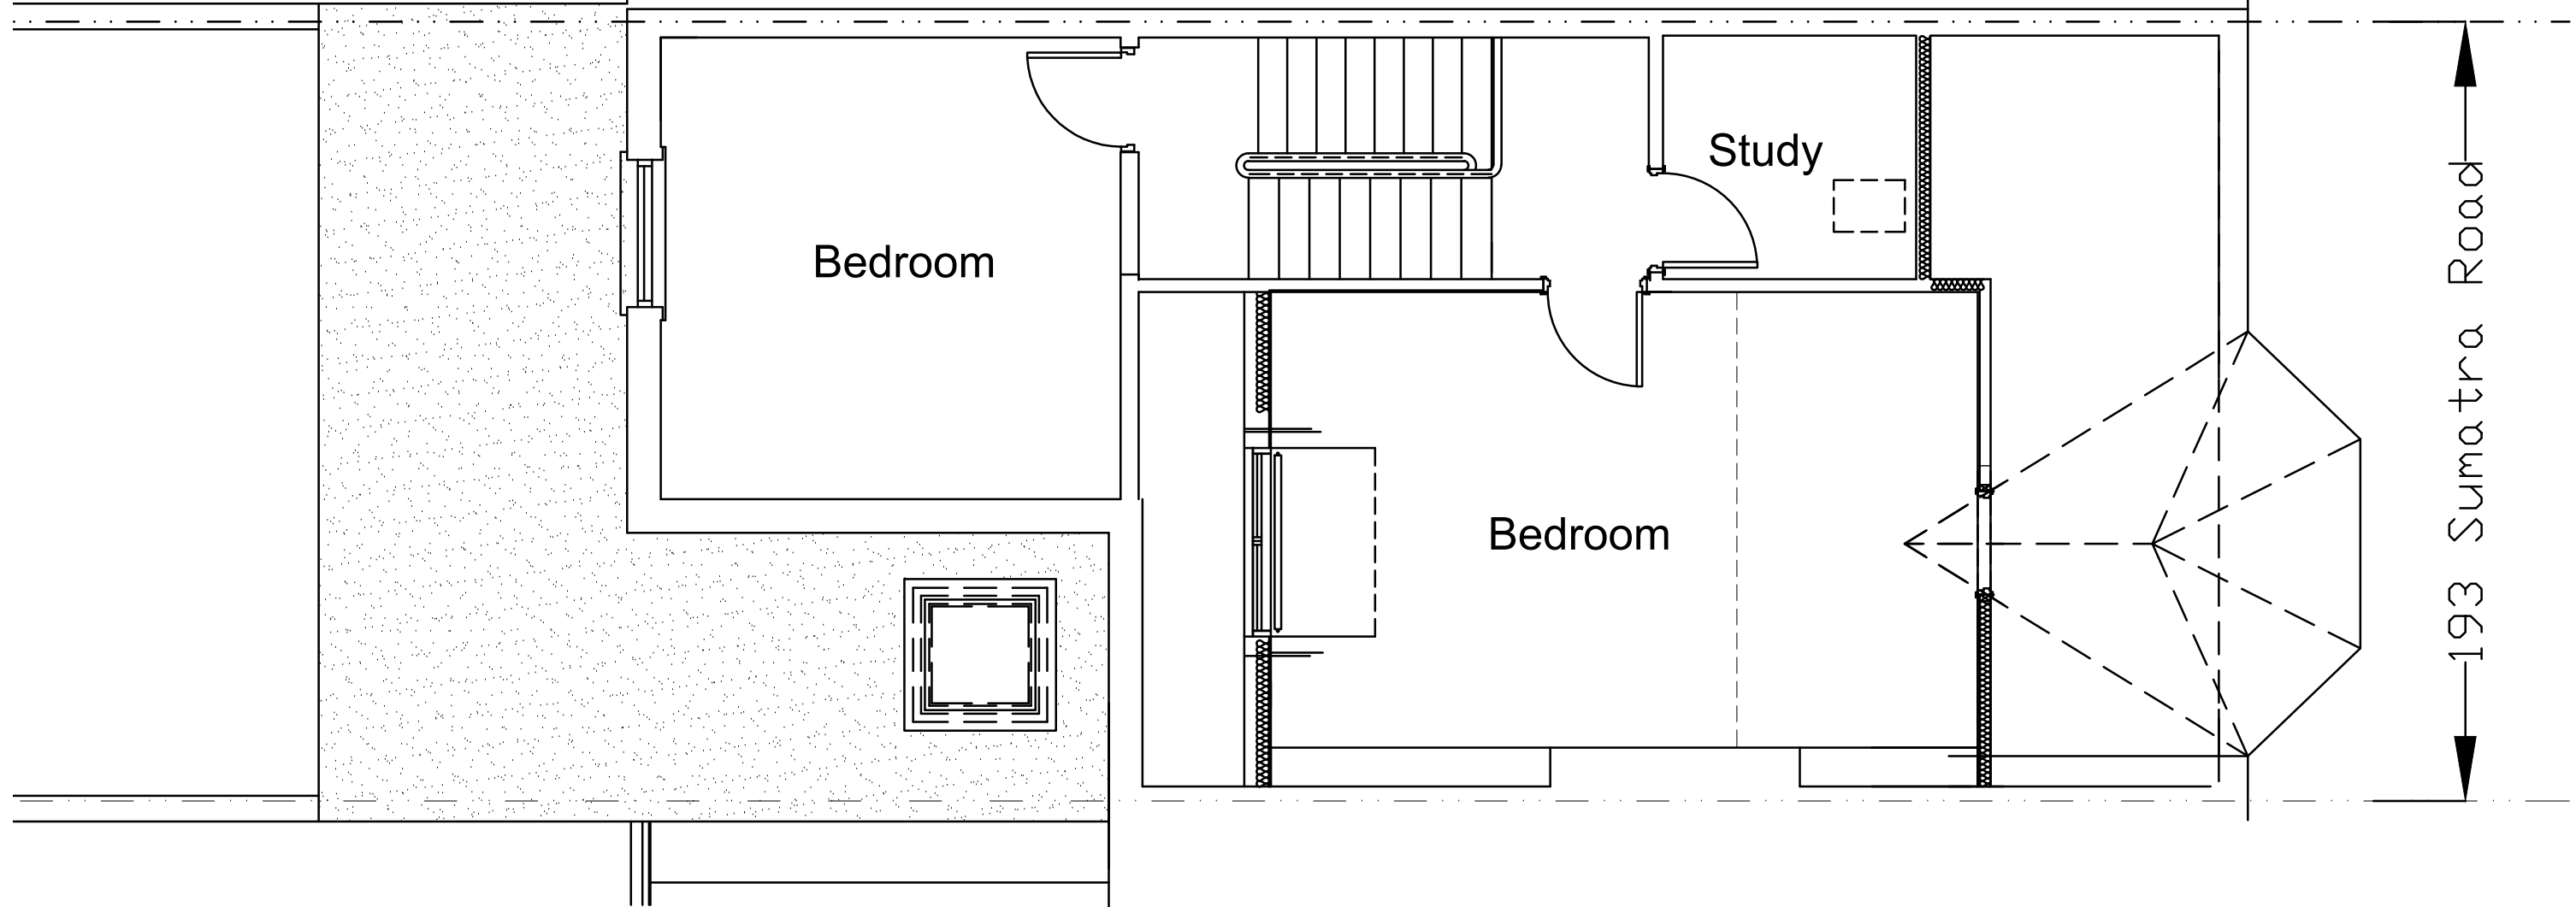

Existing Second Floor Plan

 

KM 07/20
drawn date checked

Proposed 2-Storey Rear Extension
CLIENT: A. Adedeji

Existing Second Floor Plan
193 Sumatra Road NW6 1PF

1:50 Adg0006-.dwg
Scale A3 Drawing number Revision

A3 SIZE

DRAWING IS COPYRIGHT OF WEST HAMPSTEAD PROJECTS ©