


Project	12 Cressy Road, NW3 2LY				
Job Code	CSY				
Document Ref.	GA-03-0010				
Title	Existing Site Plan				
Issued for	Planning				
Drawn	Checked	Scale			
AVT	SRH	1:100, 1:200 @ A3			
Legend					
<div></div> Property Boundary					

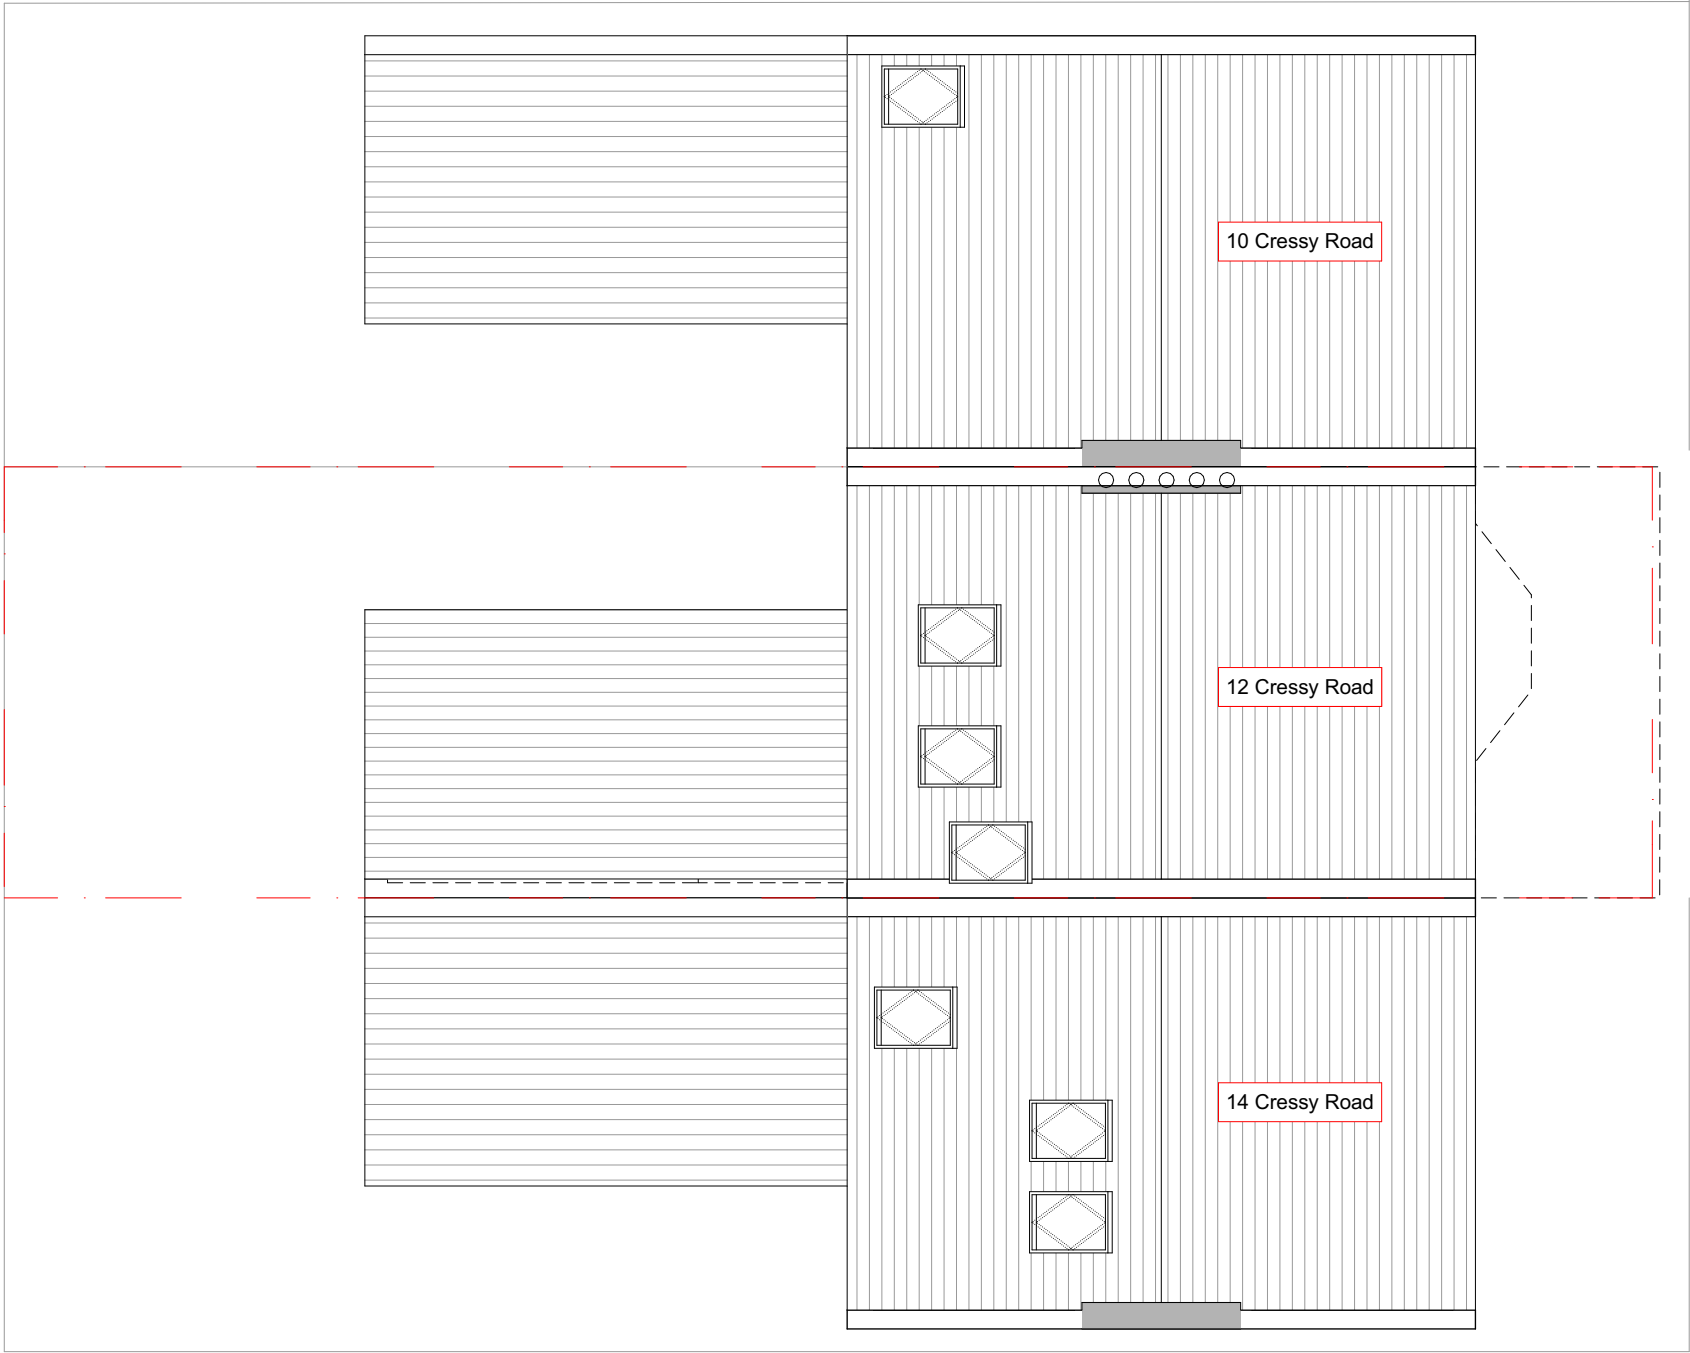

Revision	Date	Description
----------	------	-------------



RISE