



EXISTING ROOF PLAN

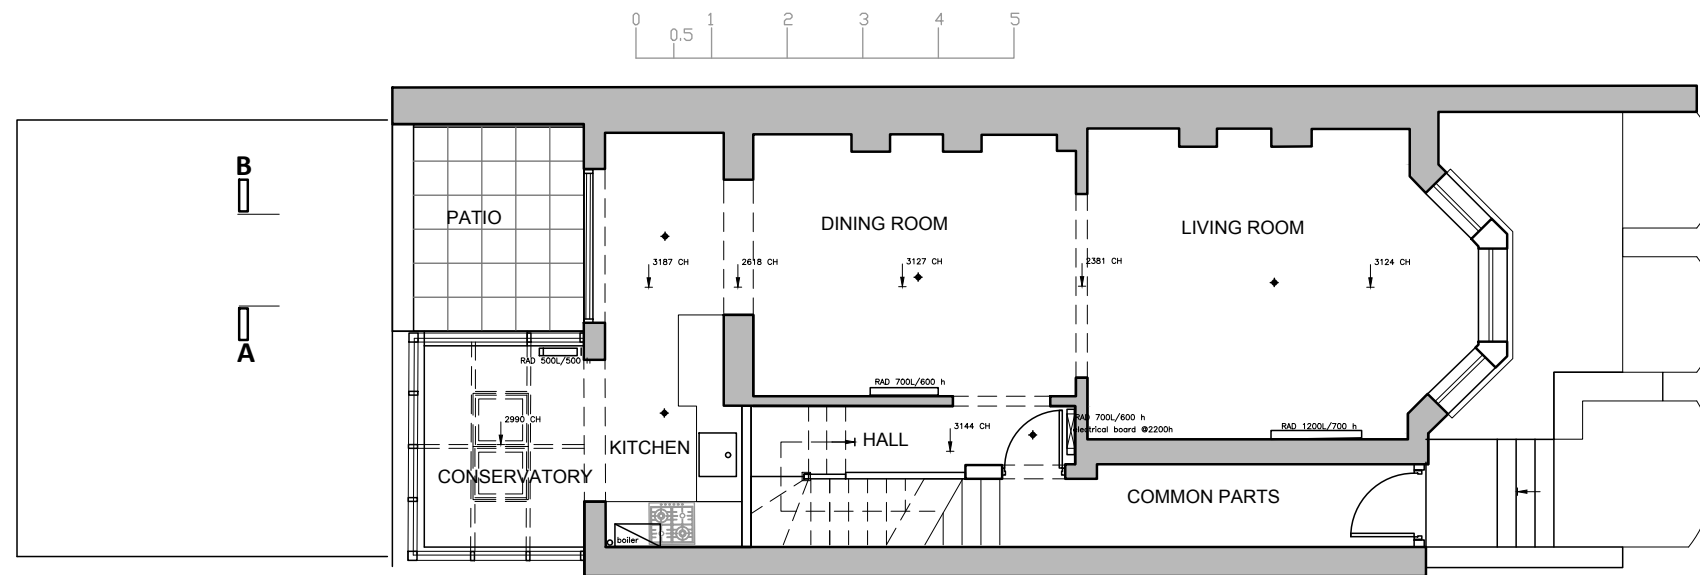

EXISTING UPPER GROUND FLOOR PLAN

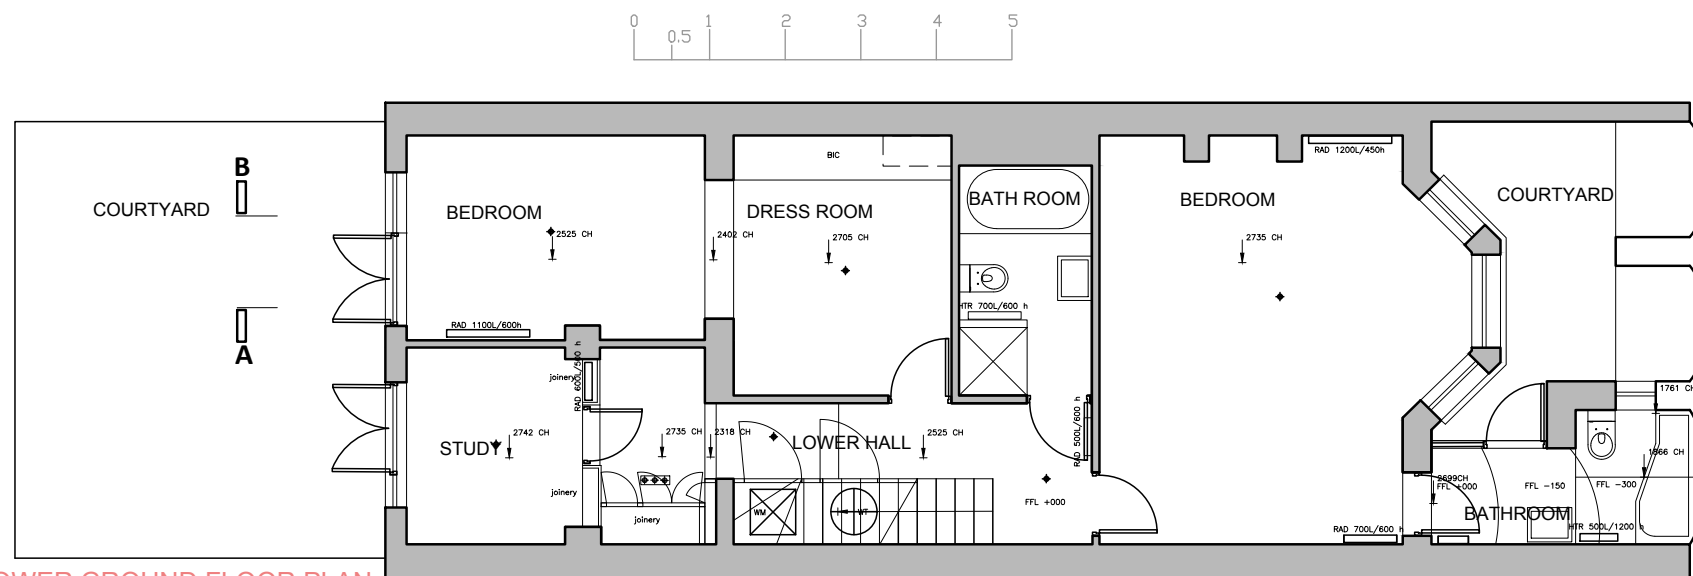

EXISTING LOWER GROUND FLOOR PLAN

general notes

THIS DRAWING IS COPYRIGHT OF CLIFTON INTERIORS LTD. THIS DRAWING MUST BE READ IN CONJUNCTION WITH THE DESIGNER'S RISK ASSESSMENT, SPECIFICATION AND ALL OTHER RELEVANT DOCUMENTATION AND DRAWINGS. CLIFTON INTERIORS LTD ACCEPT NO LIABILITY FOR ANY EXPENSE, LOSS OR DAMAGE OF WHATSOEVER NATURE AND HOWEVER ARISING FROM ANY VARIATION MADE TO THIS DRAWING OR IN THE EXECUTION OF THE WORK TO WHICH IT RELATES WHICH HAS NOT BEEN REFERRED TO THEM AND THEIR APPROVAL OBTAINED.

DO NOT SCALE FROM THIS DRAWING OR THE COMPUTER DIGITAL DATA. ONLY FIGURED DIMENSIONS ARE TO BE USED.

IF IN DOUBT ASK.

purpose of issue

notes

- * do not scale from this drawing.
- * check all dimensions on site.

PLANNING APPLICATION

project name

18A AINGER ROAD , NW3

drawing title

CLIFTON INTERIORS
EXISTING LOWER GROUND
/UPPER GROUND/ROOF PLAN

scale 1:100@A3

date 11.05.2021

project ref.

0000

drawing no.

PA-100

revision

#

drawn by --

checked --

CLIFTON INTERIORS LTD

168 Regents Park Road
Primrose Hill, London NW1 8XN

t : 020 7586 5533

f : 020 7586 1987

e : info@cliftoninteriors.com

www.cliftoninteriors.com