





PLANNING

Do not scale from drawings  
All dimensions are in millimetres unless otherwise stated  
All dimensions to be worked on site before proceeding with the work  
Any discrepancies to be notified in writing to the architect  
All boundaries indicative only and to be confirmed by others

|   |                |            |             |     |
|---|----------------|------------|-------------|-----|
| REV   | DATE           | NOTES      | First Issue | UM  |
| PLANNING   |                |            |             | INT |
| <b>sp</b> STEVE RITCHIE PARTNERSHIP Limited<br>25 Links Yard, Spitalman Street, London, E1 6LX<br>T: 0203 371 3455 E: info@steveritchiepartnership.co.uk<br>W: www.steveritchiepartnership.co.uk |                |            |             |     |
| JRL:WLS<br>SSL FOOD LAB, CAMDEN TOWN   |                |            |             |     |
| drawing title / location<br>EXISTING GROUND FLOOR PLAN   |                |            |             |     |
| drawn by   | checked        | scale      | status      |     |
| OW   | UM             | 1:100 @ A0 | PLANNING    |     |
| Project   | drawing no.    |            | revision    |     |
| 20051   | 01 AP 0010 001 |            | -           |     |
| client   |                |            |             |     |
| <b>Sainsbury's</b><br>33 HOLBORN, LONDON, EC1N 2HT, ENGLAND, T: 0207 686 6000   |                |            |             |     |
| © 2019 Steve Ritchie Partnership Limited   |                |            |             |     |

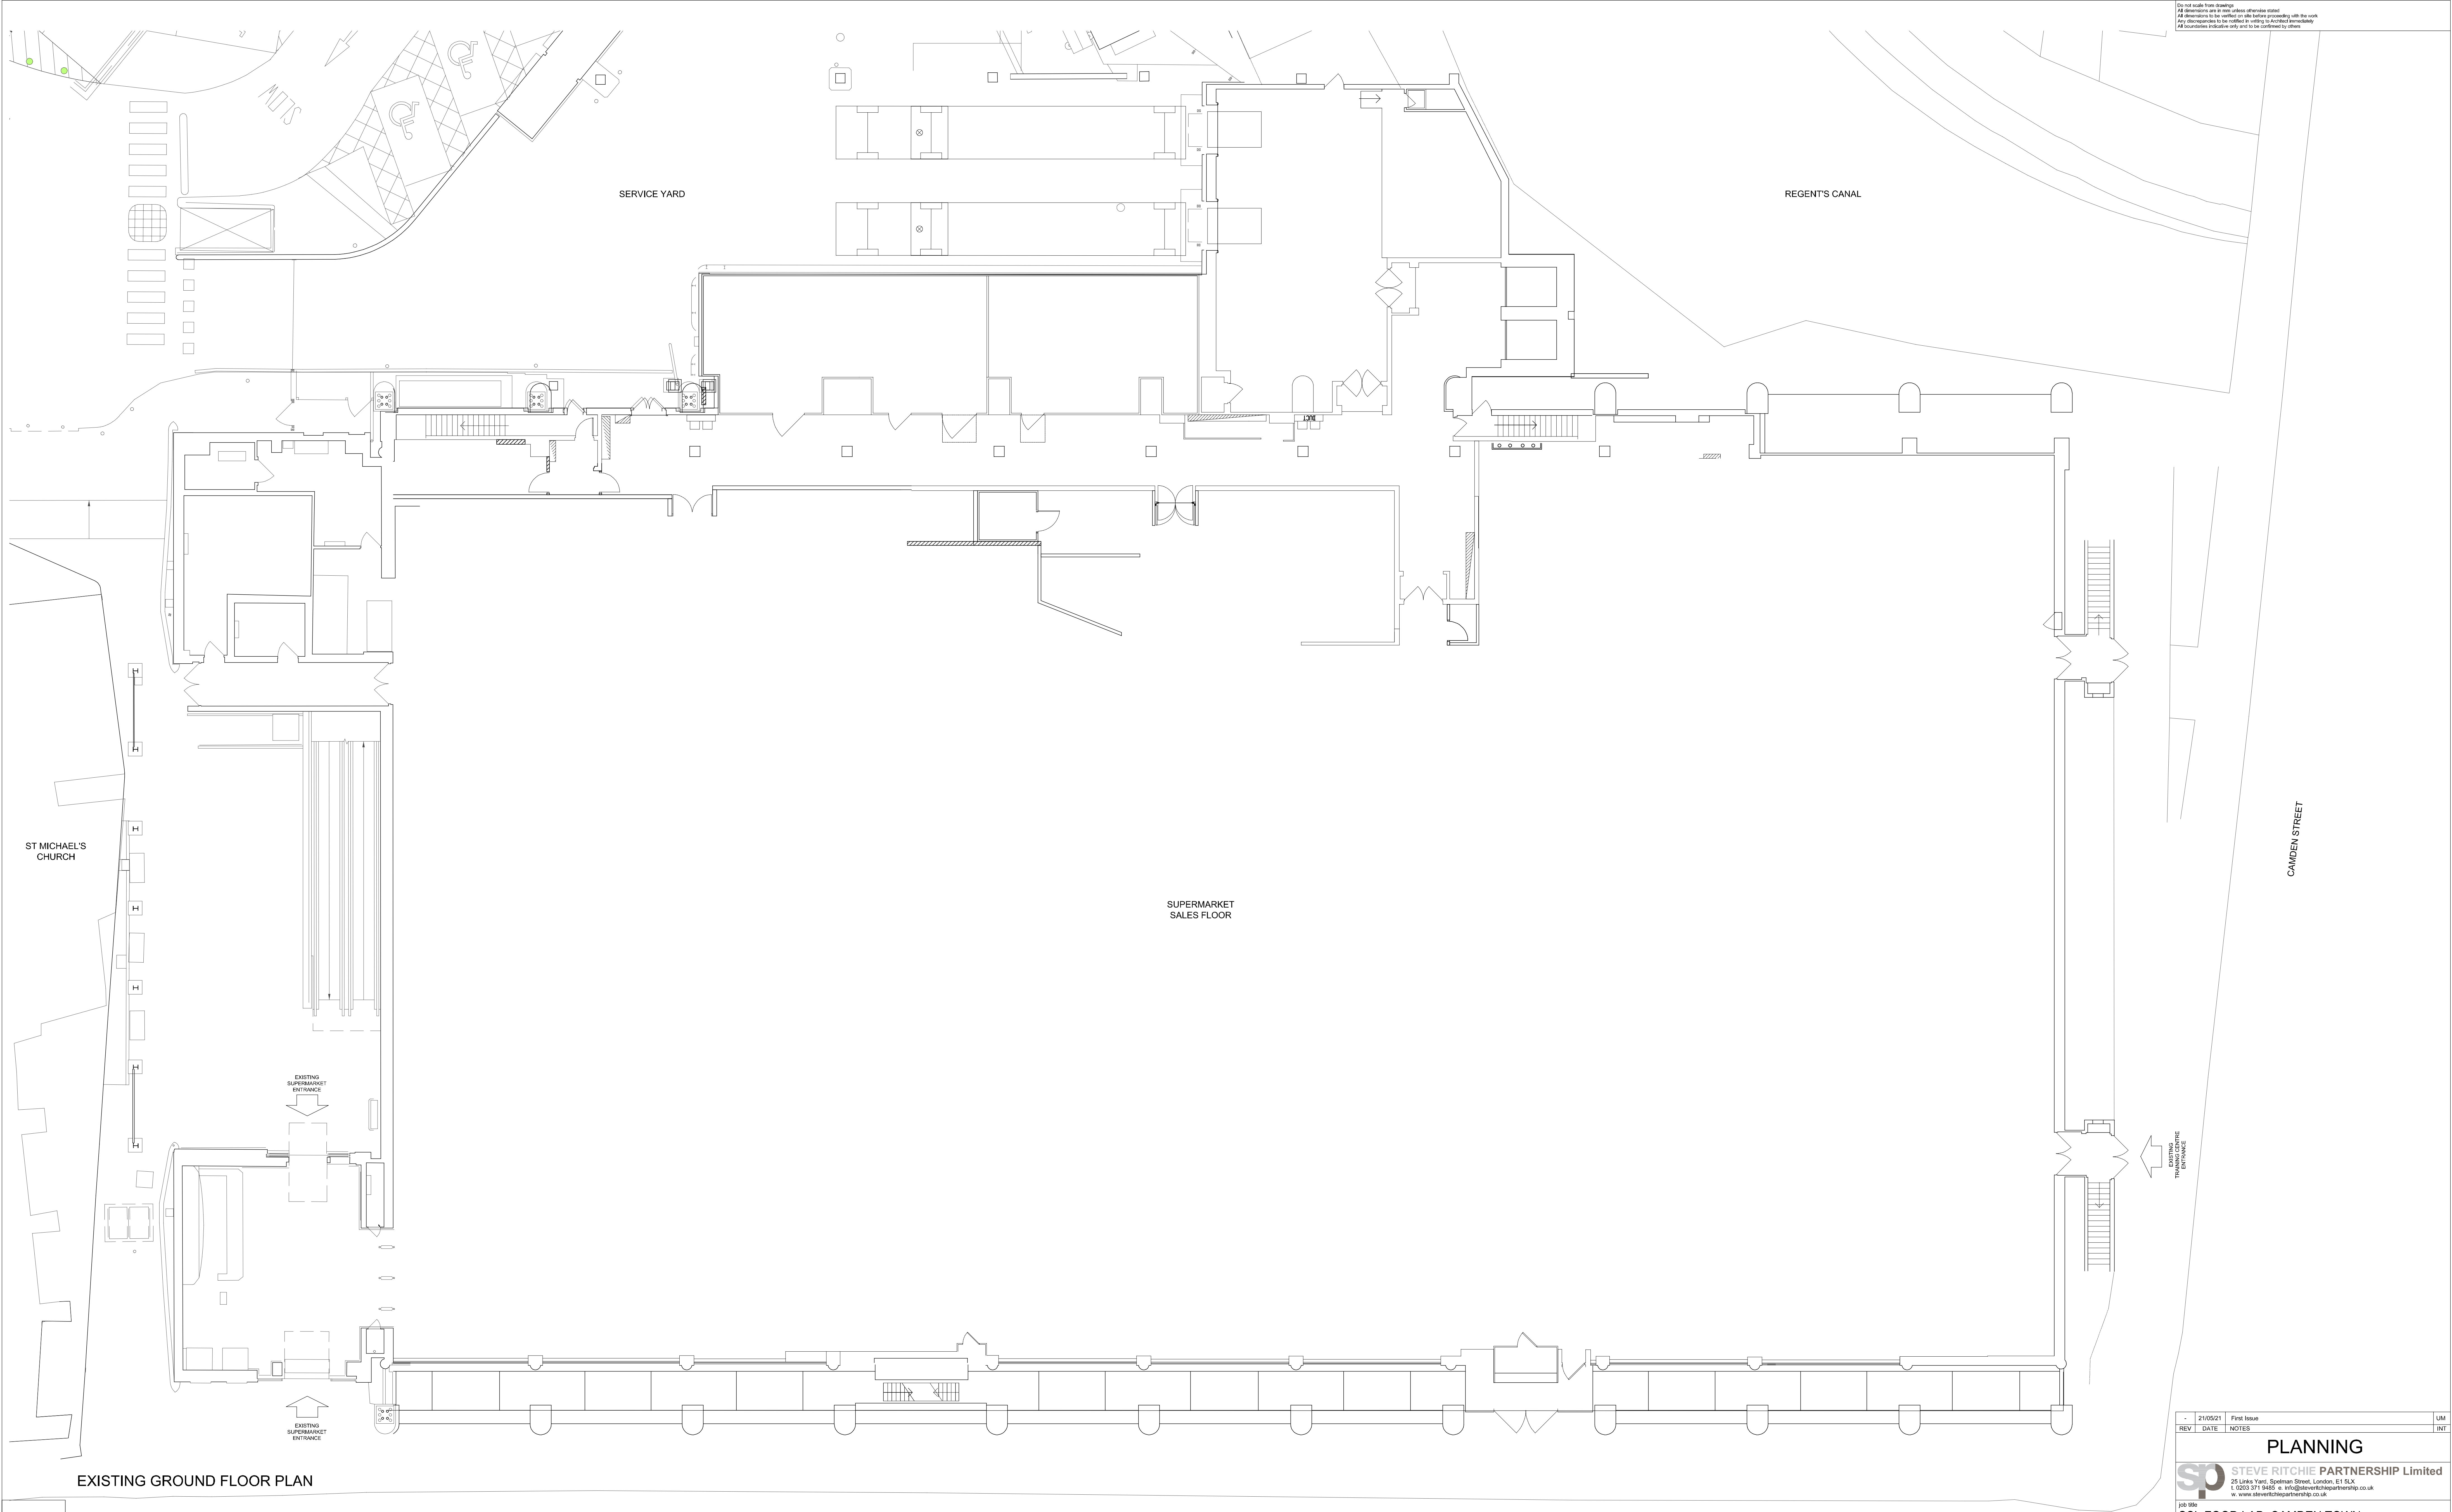

EXISTING FIRST FLOOR PLAN

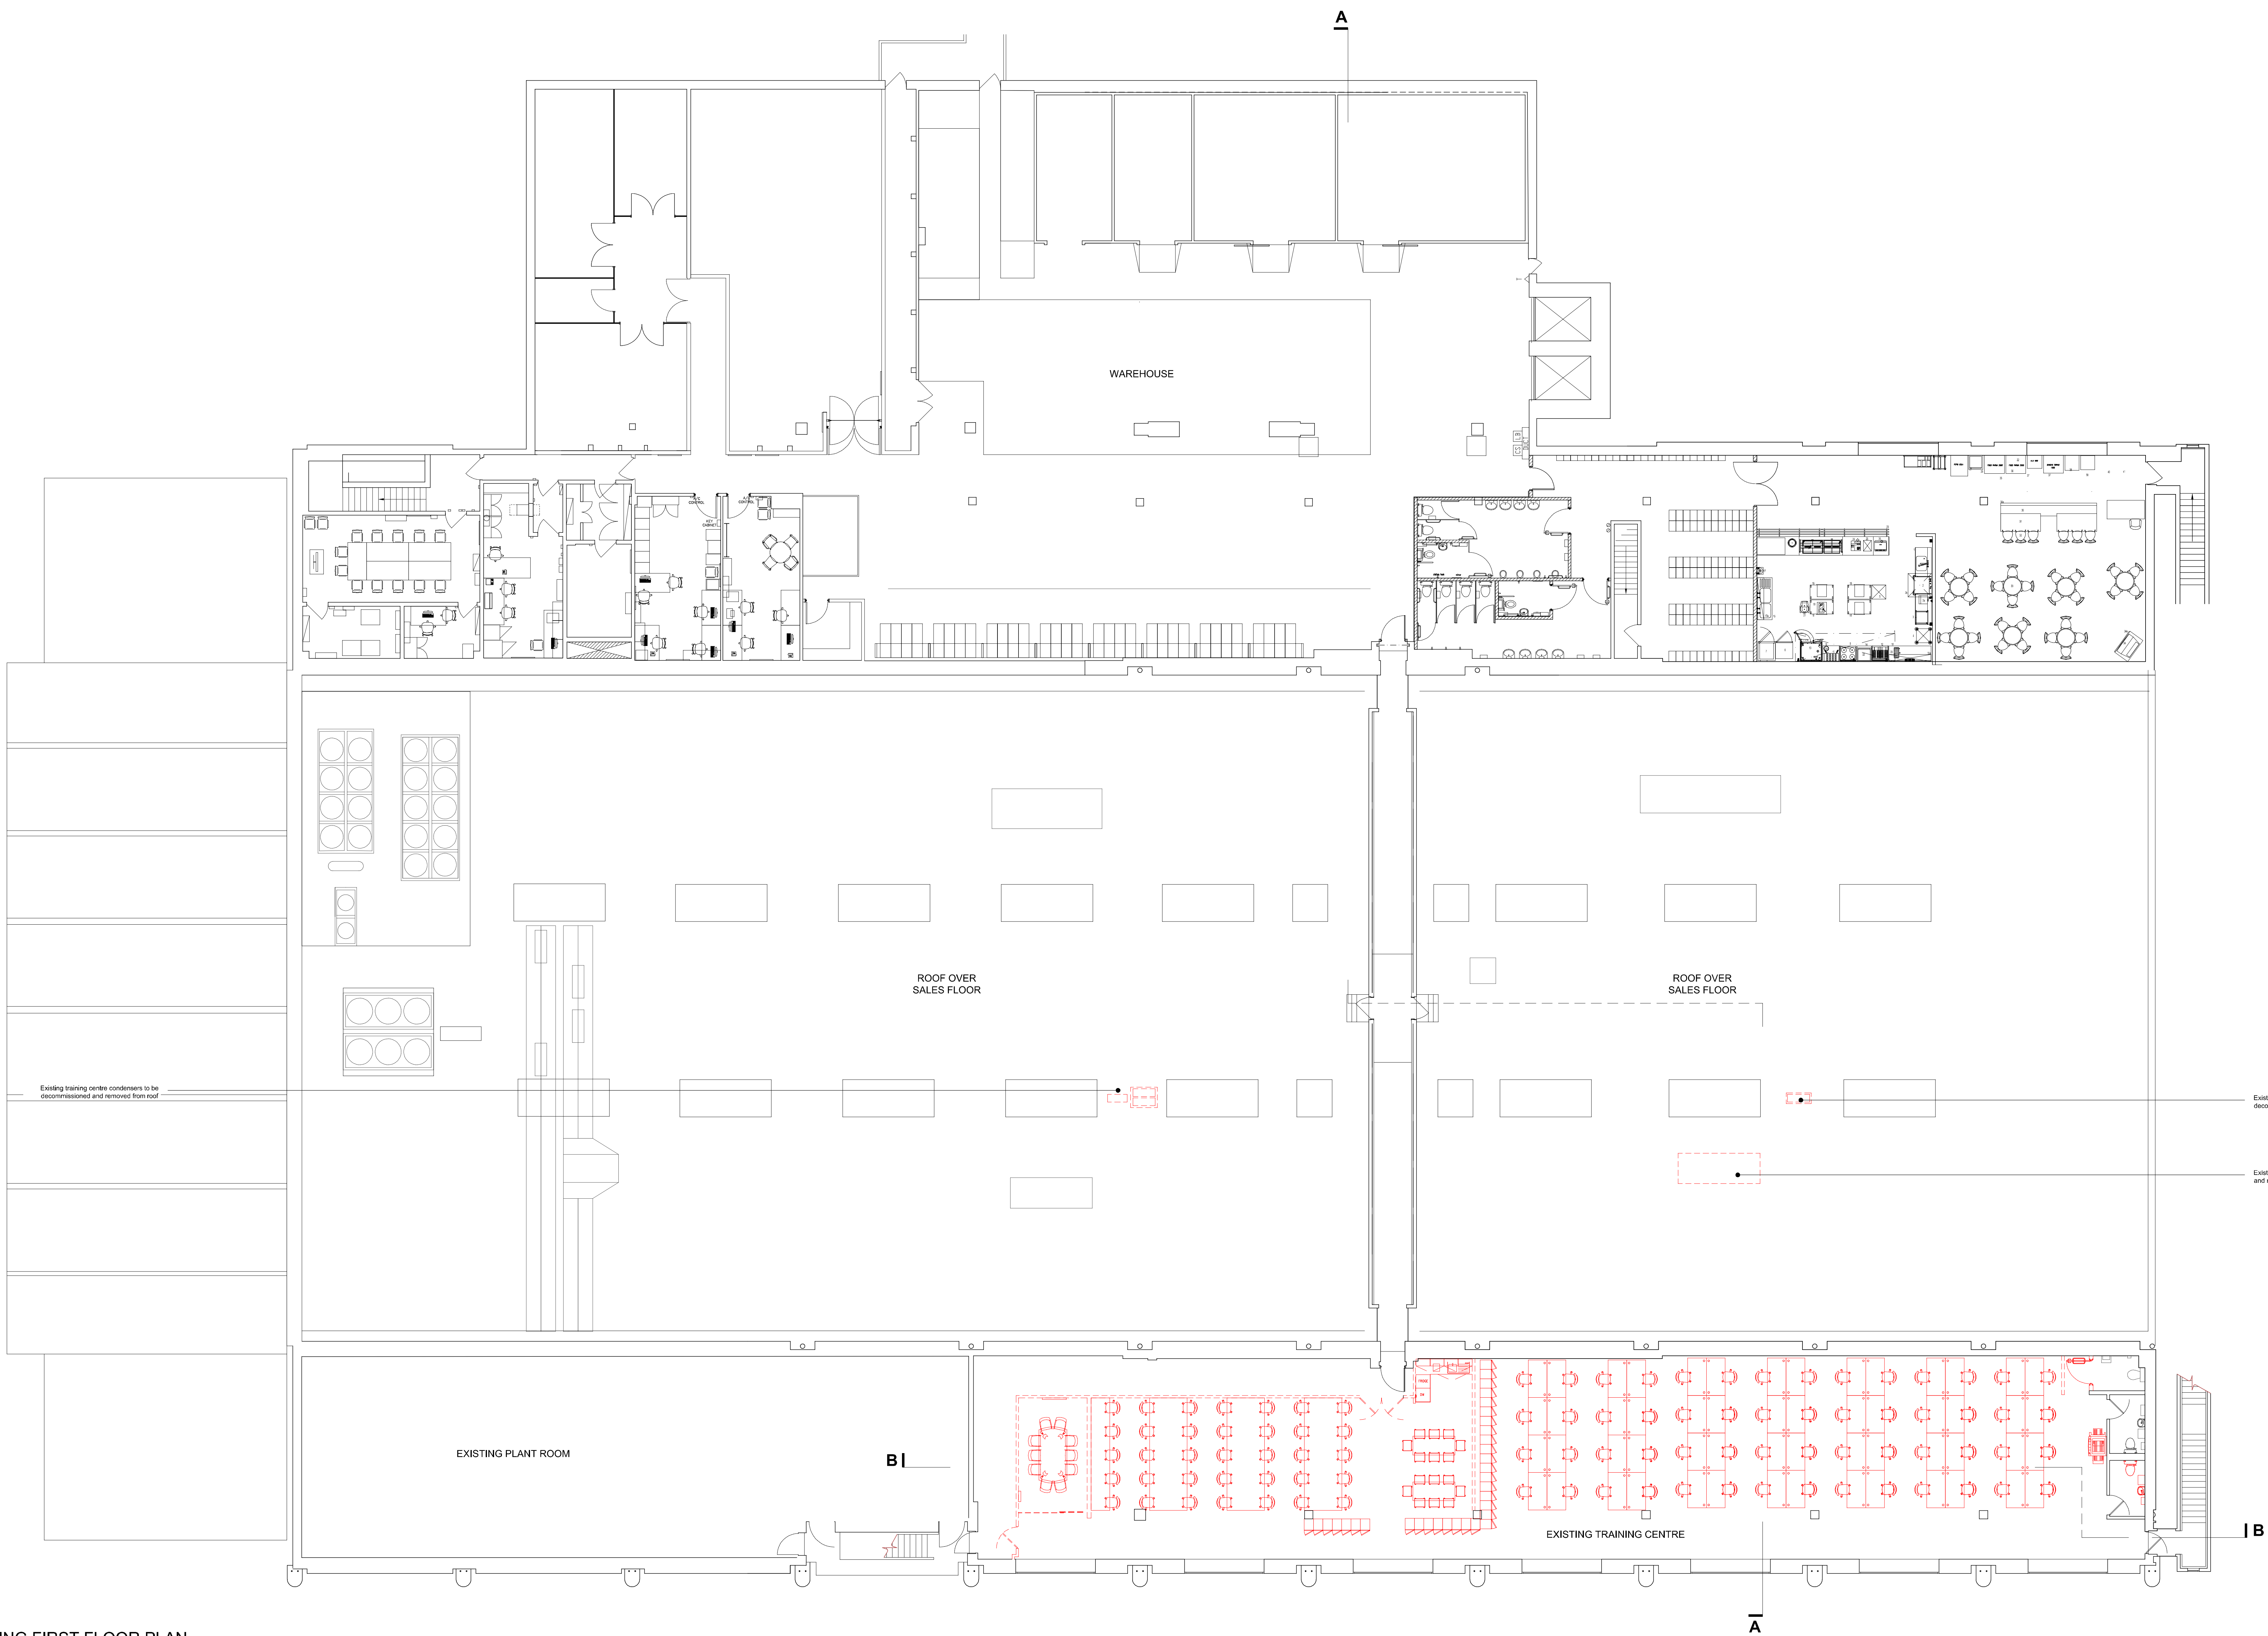

Do not scale from drawings  
All dimensions are in millimetres unless otherwise stated  
All alterations to be marked on site before proceeding with the work  
Any discrepancies to be notified in writing to the architect immediately  
All boundaries indicative only and to be confirmed by others

**Key / Legend**

c b To be removed  
c b Existing furniture to be removed

Existing training centre condensers to be decommissioned and removed from roof

Existing training centre condensers to be decommissioned and removed from roof

Existing decommissioned supply fan to be stripped and removed from roof

|     |          |             |     |
|-----|----------|-------------|-----|
| Rev | 21/05/21 | First Issue | UM  |
| REV | DATE     | NOTES       | INT |

**PLANNING**

**STEVE RITCHIE PARTNERSHIP Limited**  
25 Links Yard, Spitalman Street, London, E1 6LX  
T: 0203 371 3455 • info@steveritchiepartnership.co.uk  
www.steveritchiepartnership.co.uk

Job Ref: **SSL FOOD LAB, CAMDEN TOWN**

Drawing title / location  
**EXISTING FIRST FLOOR PLAN**

|          |         |            |          |
|----------|---------|------------|----------|
| Drawn by | checked | scale      | status   |
| OW       | UM      | 1:100 @ A0 | PLANNING |

|         |                |          |
|---------|----------------|----------|
| Project | drawing no.    | revision |
| 20051   | 01 AP 0010 002 | -        |

client


**Sainsbury's**  
33 HOLBORN, LONDON, EC1N 2HT, ENGLAND, T. 0207 686 6000

© 2019 Steve Ritchie Partnership Limited

Scale 1:100

North



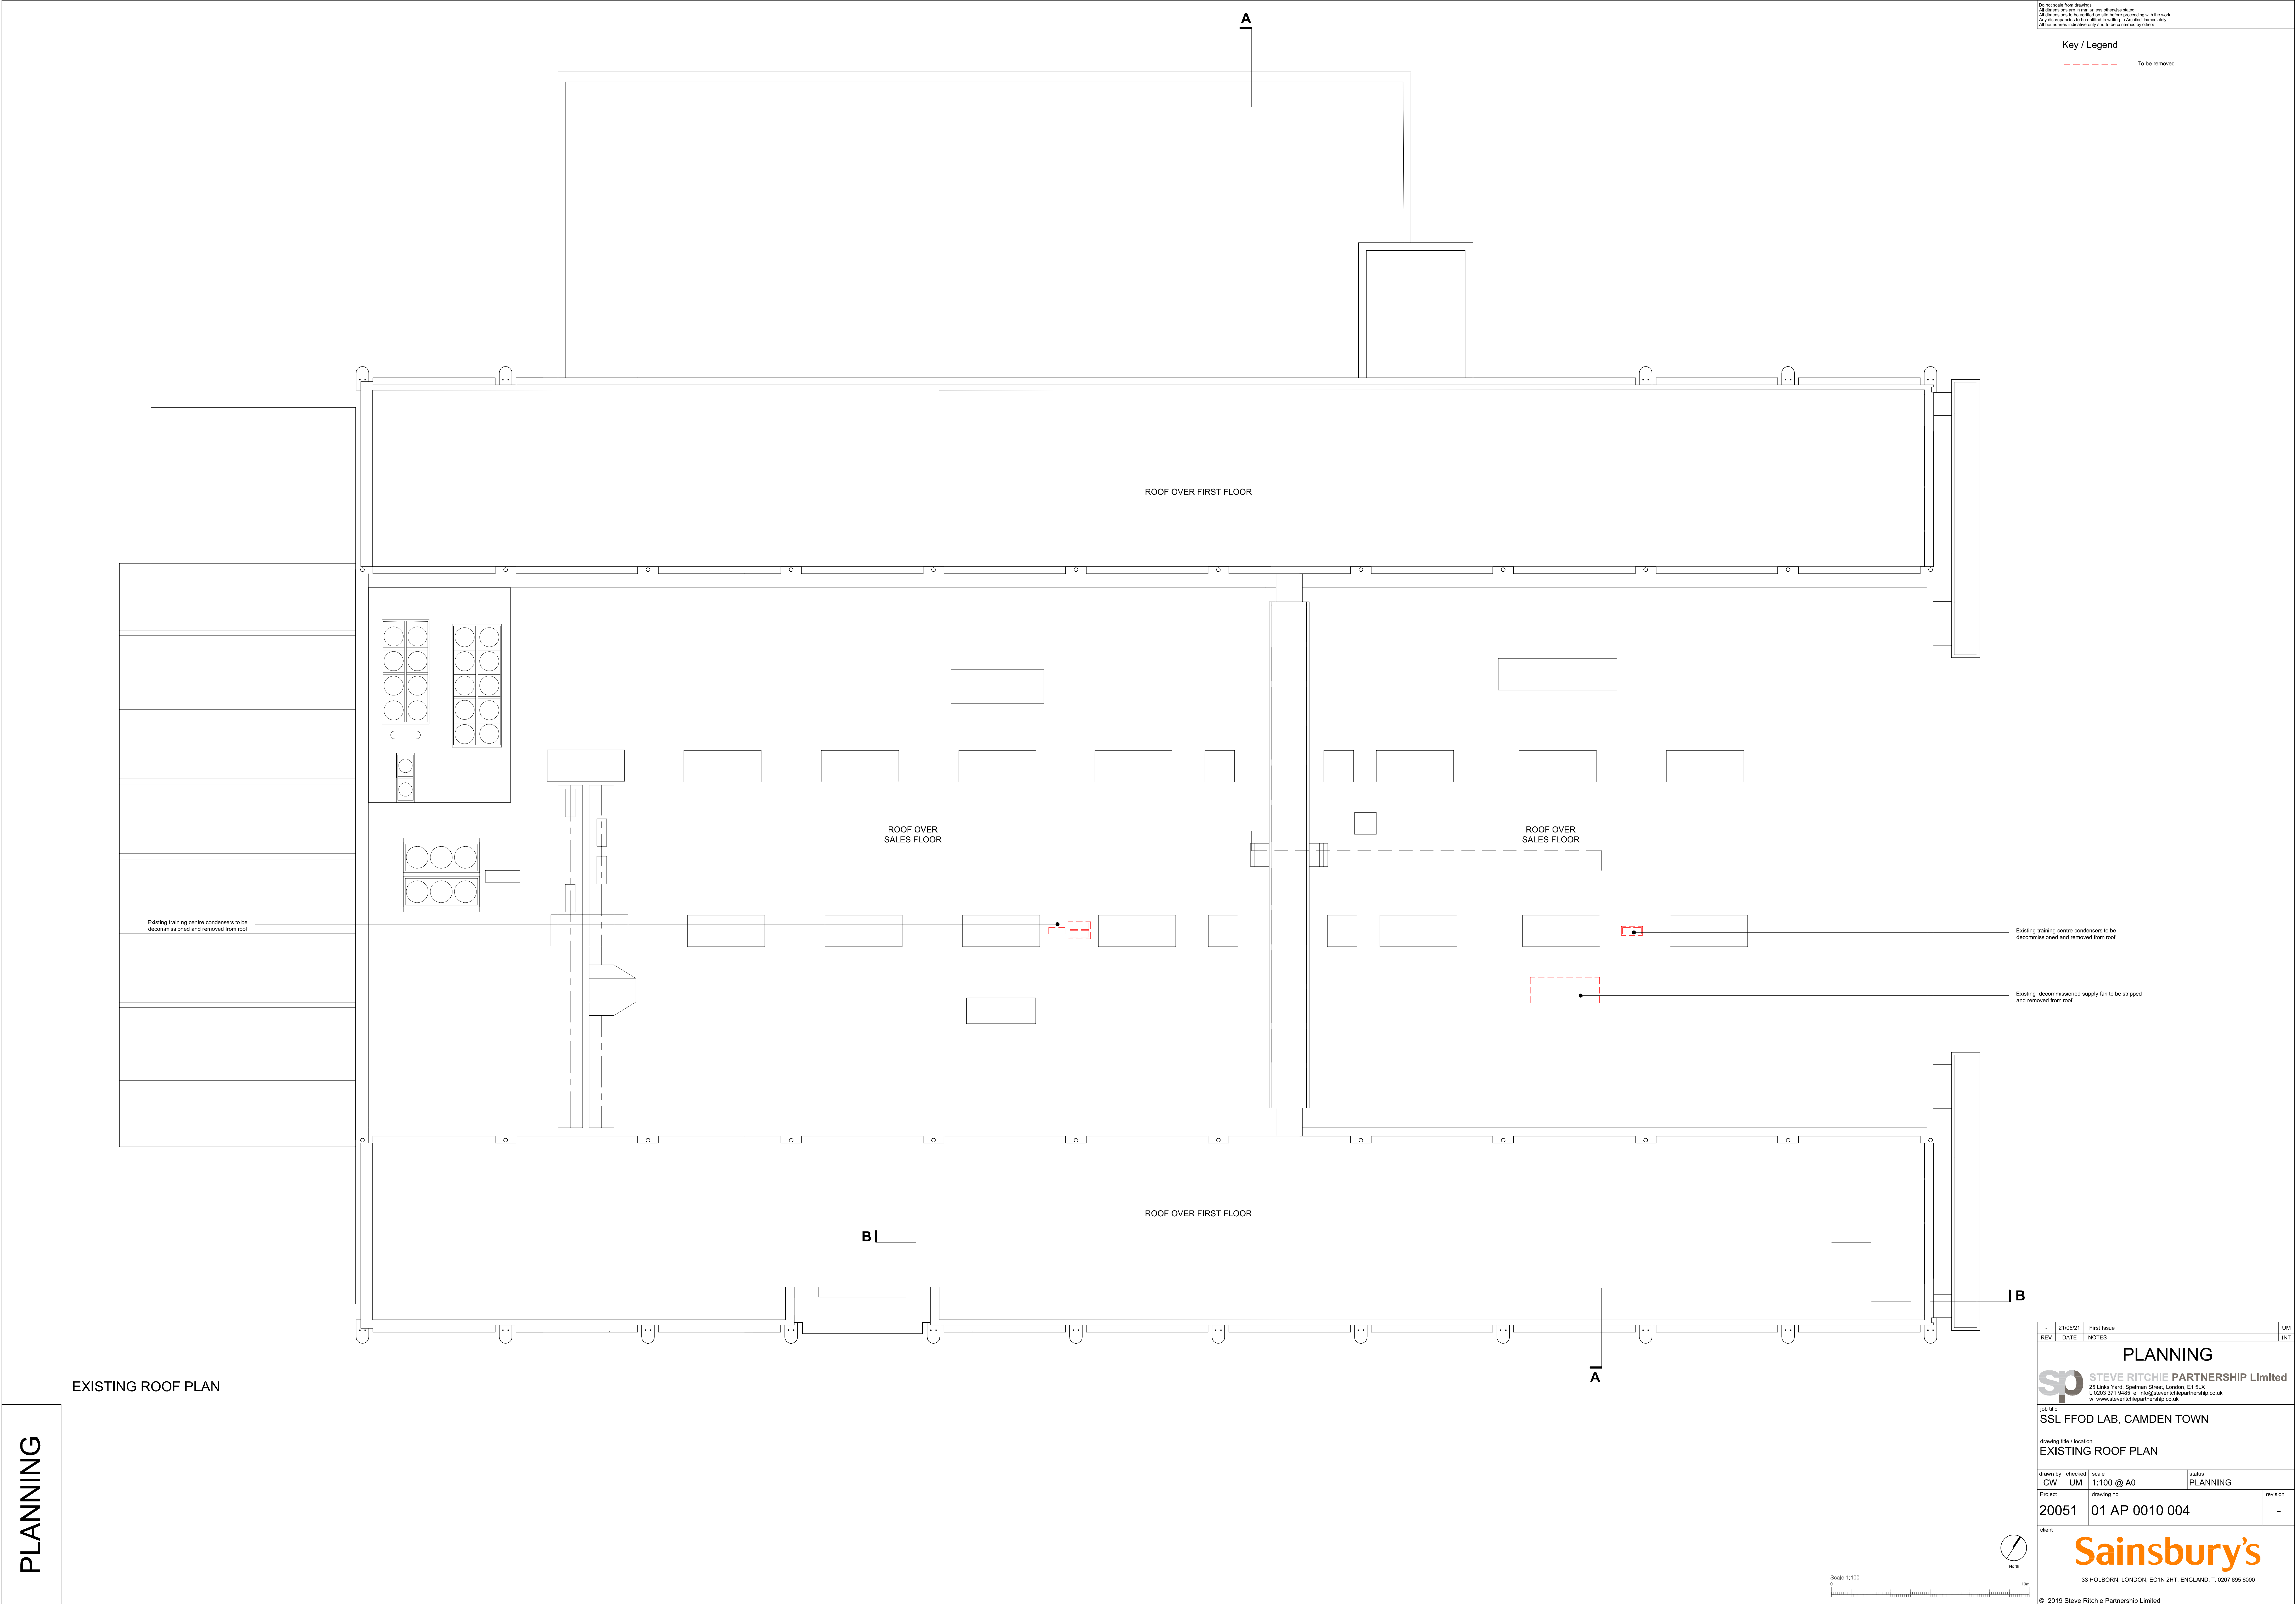

Do not scale from drawings  
All dimensions are in millimetres unless otherwise stated  
All dimensions to be verified on site before proceeding with the work  
Any discrepancies to be notified in writing to the architect  
All boundaries indicative only and to be confirmed by others

Key / Legend

----- To be removed

Existing training centre condensers to be decommissioned and removed from roof

Existing training centre condensers to be decommissioned and removed from roof

Existing decommissioned supply fan to be stripped and removed from roof

PLANNING

EXISTING ROOF PLAN

|   |                |             |          |     |
|---|----------------|-------------|----------|-----|
| 21/05/21   |                | First Issue |          | UM  |
| REV   | DATE           | NOTES       |          | INT |
| <b>PLANNING</b>   |                |             |          |     |
| <b>STEVE RITCHIE PARTNERSHIP Limited</b><br>25 Links Yard, Spitalman Street, London, E1 6LX<br>T: 0203 371 3455 • info@steveritchiepartnership.co.uk<br>www.steveritchiepartnership.co.uk |                |             |          |     |
| J&B Ltd<br>SSL FFOD LAB, CAMDEN TOWN   |                |             |          |     |
| drawing title / location<br>EXISTING ROOF PLAN   |                |             |          |     |
| drawn by   | checked        | scale       | status   |     |
| OW   | UM             | 1:100 @ A0  | PLANNING |     |
| Project   | drawing no.    |             | revision |     |
| 20051   | 01 AP 0010 004 |             | -        |     |
| client   |                |             |          |     |
| <b>Sainsbury's</b><br>33 HOLBORN, LONDON, EC1N 2HT, ENGLAND, T: 0207 686 6000   |                |             |          |     |
| © 2019 Steve Ritchie Partnership Limited   |                |             |          |     |