

Do not scale from drawings
 All dimensions are in millimetres unless otherwise stated
 All dimensions to be verified on site before proceeding with the work
 Any discrepancies to be reported in writing to Architect immediately
 All boundaries indicated on site and to be confirmed by others

Key / Legend



PLANNING

EXISTING GROUND FLOOR PLAN

REV	DATE	NOTES	UM	INT
1	21/05/21	First Issue	UM	INT

PLANNING

SP STEVE RITCHIE PARTNERSHIP Limited
 25 Links Yard, Spitalman Street, London, E11 5LX
 T: 0203 371 3863 • e: info@steveritchiepartnership.co.uk
 w: www.steveritchiepartnership.co.uk

J&R/UM
SSL FOOD LAB, CAMDEN TOWN


drawing title / location
PROPOSED GROUND FLOOR PLAN

drawn by	checked	scale	status
CW	UM	1:100 @ A0	PLANNING

Project	drawing no.	revision
20051	01 AP 0010 101	-

client
Sainsbury's
 33 HOLBORN, LONDON, EC1N 2HT, ENGLAND, T. 0207 685 6000


© 2019 Steve Ritchie Partnership Limited

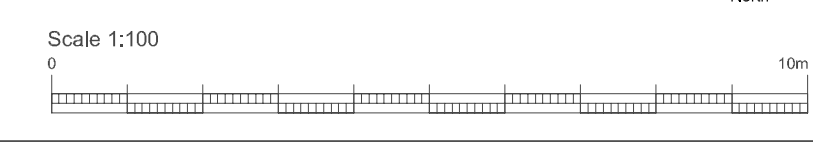

Do not scale from drawings
 All dimensions are in millimetres unless otherwise stated
 All dimensions to be verified on site before proceeding with the work
 Any discrepancies to be referred to the relevant project manager
 All boundaries indicate an area and to be confirmed by others

Key / Legend

- Proposed walls
- Scope of Works
- New Plant
- Elements of change

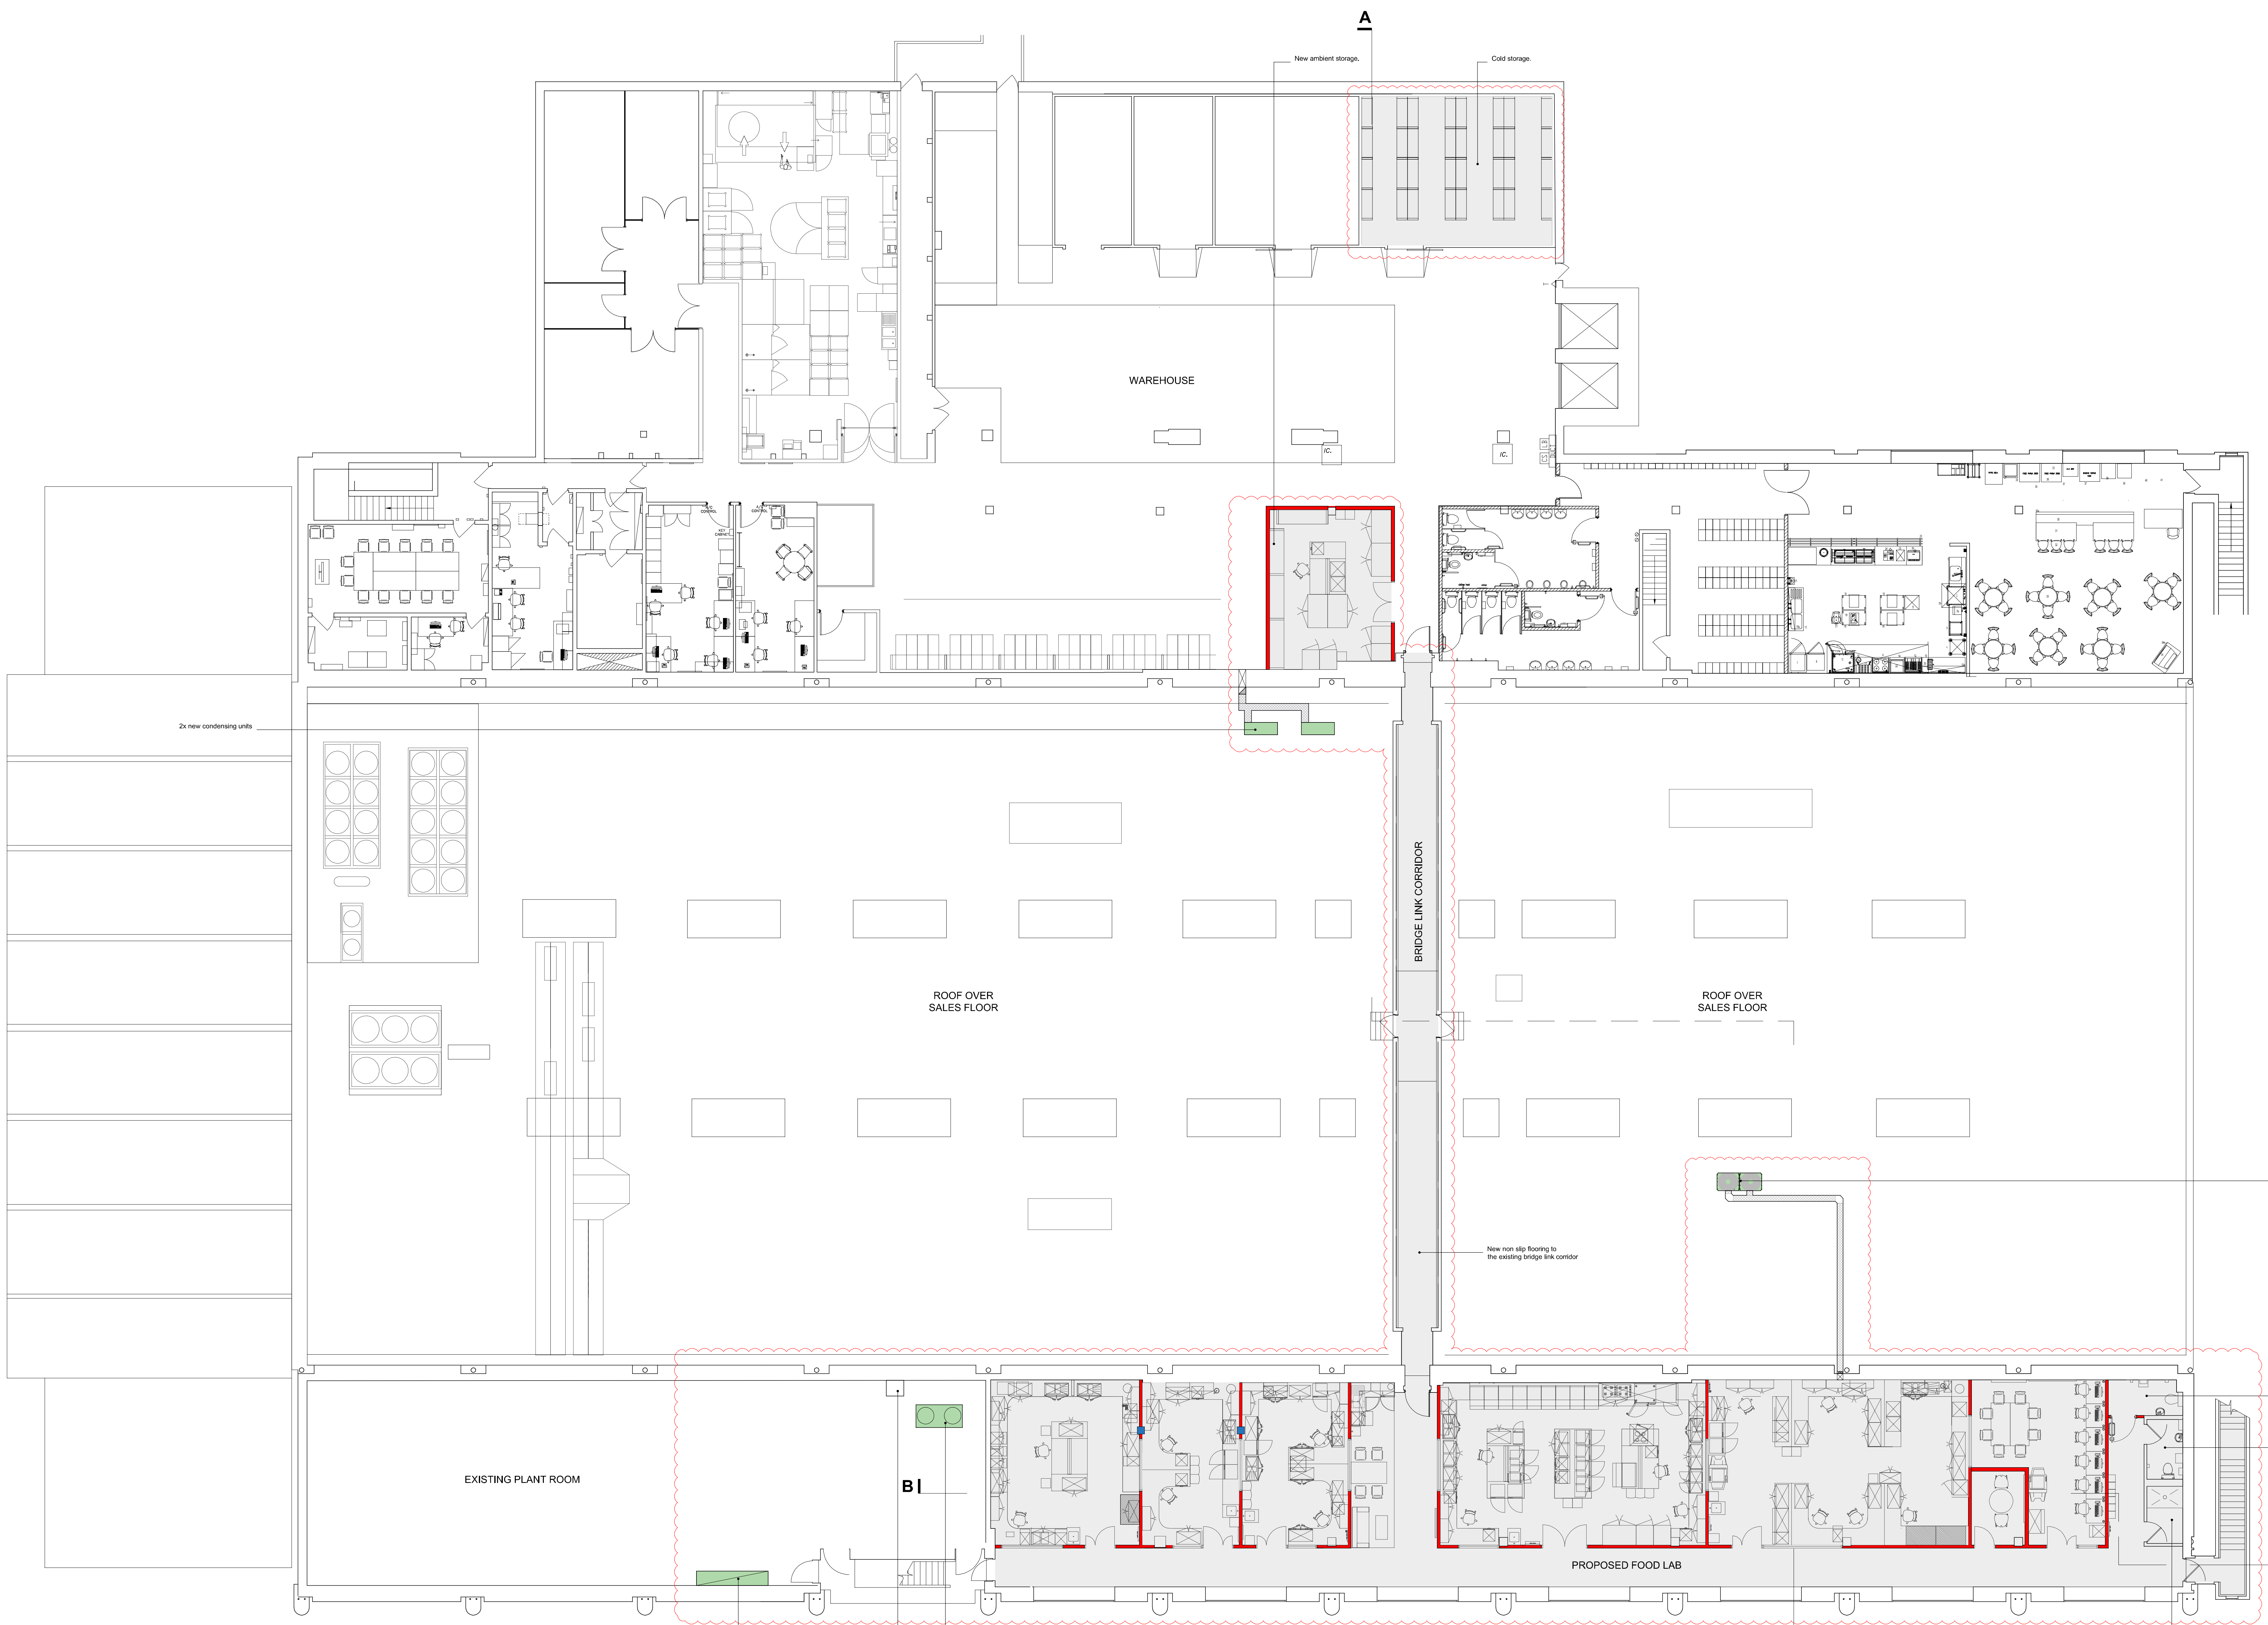


PROPOSED FIRST FLOOR PLAN

PLANNING

REV	DATE	NOTES	UM	INT
1	21/05/21	First Issue	UM	INT
PLANNING				
STEVE RITCHIE PARTNERSHIP Limited <small>25 Links Yard, Spelman Street, London, E1 5LX T: 0203 371 3840 • e: info@steveritchiepartnership.co.uk w: www.steveritchiepartnership.co.uk</small>				
<small>J&R Ltd</small> SSL FOOD LAB, CAMDEN TOWN <small>drawing title / location</small> PROPOSED FIRST FLOOR PLAN				
<small>drawn by</small>	<small>checked</small>	<small>scale</small>	<small>status</small>	
CW	UM	1:100 @ A0	PLANNING	
<small>Project</small>	<small>drawing no.</small>	<small>revision</small>		
20051	01 AP 0010 102	-		
<small>client</small>				
<small>33 HOLBORN, LONDON, EC1N 2HT, ENGLAND, T: 0207 685 6000</small> <small>© 2019 Steve Ritchie Partnership Limited</small>				

Scale 1:100

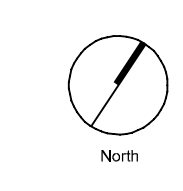

Do not scale from drawings
 All dimensions are in mm unless otherwise stated
 All dimensions to be verified on site before proceeding with the work
 Any discrepancies to be notified in writing to Architect immediately
 All boundaries indicative only and to be confirmed by others

Key / Legend

- Proposed walls
- Scope of Works
- New Plant
- Ducting in ceiling void above - refer to M&E drawing for details
- Exhaust and supply duct rise to above and terminates at roof level via cowl
- New waste pipe to run along soffit of first floor slab within external void between first and ground floor and connect to existing downpipe
- New svp rises to above and terminates at roof level via cowl
- New high level cable tray providing pipe support



PLANNING

-	21/05/21	First Issue	UM
REV	DATE	NOTES	INT

PLANNING

SP STEVE RITCHIE PARTNERSHIP Limited
 25 Links Yard, Spelman Street, London, E1 1LX
 T: 0203 371 9485 • info@steveritchiepartnership.co.uk
 W: www.steveritchiepartnership.co.uk

job title
SSL FOOD LAB, CAMDEN TOWN

drawing title / location
PROPOSED FIRST FLOOR PLAN DETAIL

drawn by	checked	scale	status
CW	UM	1:100 @ A1	PLANNING
Project	drawing no		revision
20051	01 AP 0010 103		-


client
Sainsbury's
 33 HOLBORN, LONDON, EC1N 2HT, ENGLAND, T. 0207 695 6000

Do not scale from drawings
 All dimensions are in millimetres unless otherwise stated
 All dimensions to be verified on site before proceeding with the work
 Any discrepancies to be referred to the relevant project manager
 All boundaries indicate an area and to be confirmed by others

Key / Legend

New Plant Equipment Roof Level Cover

Elements of change

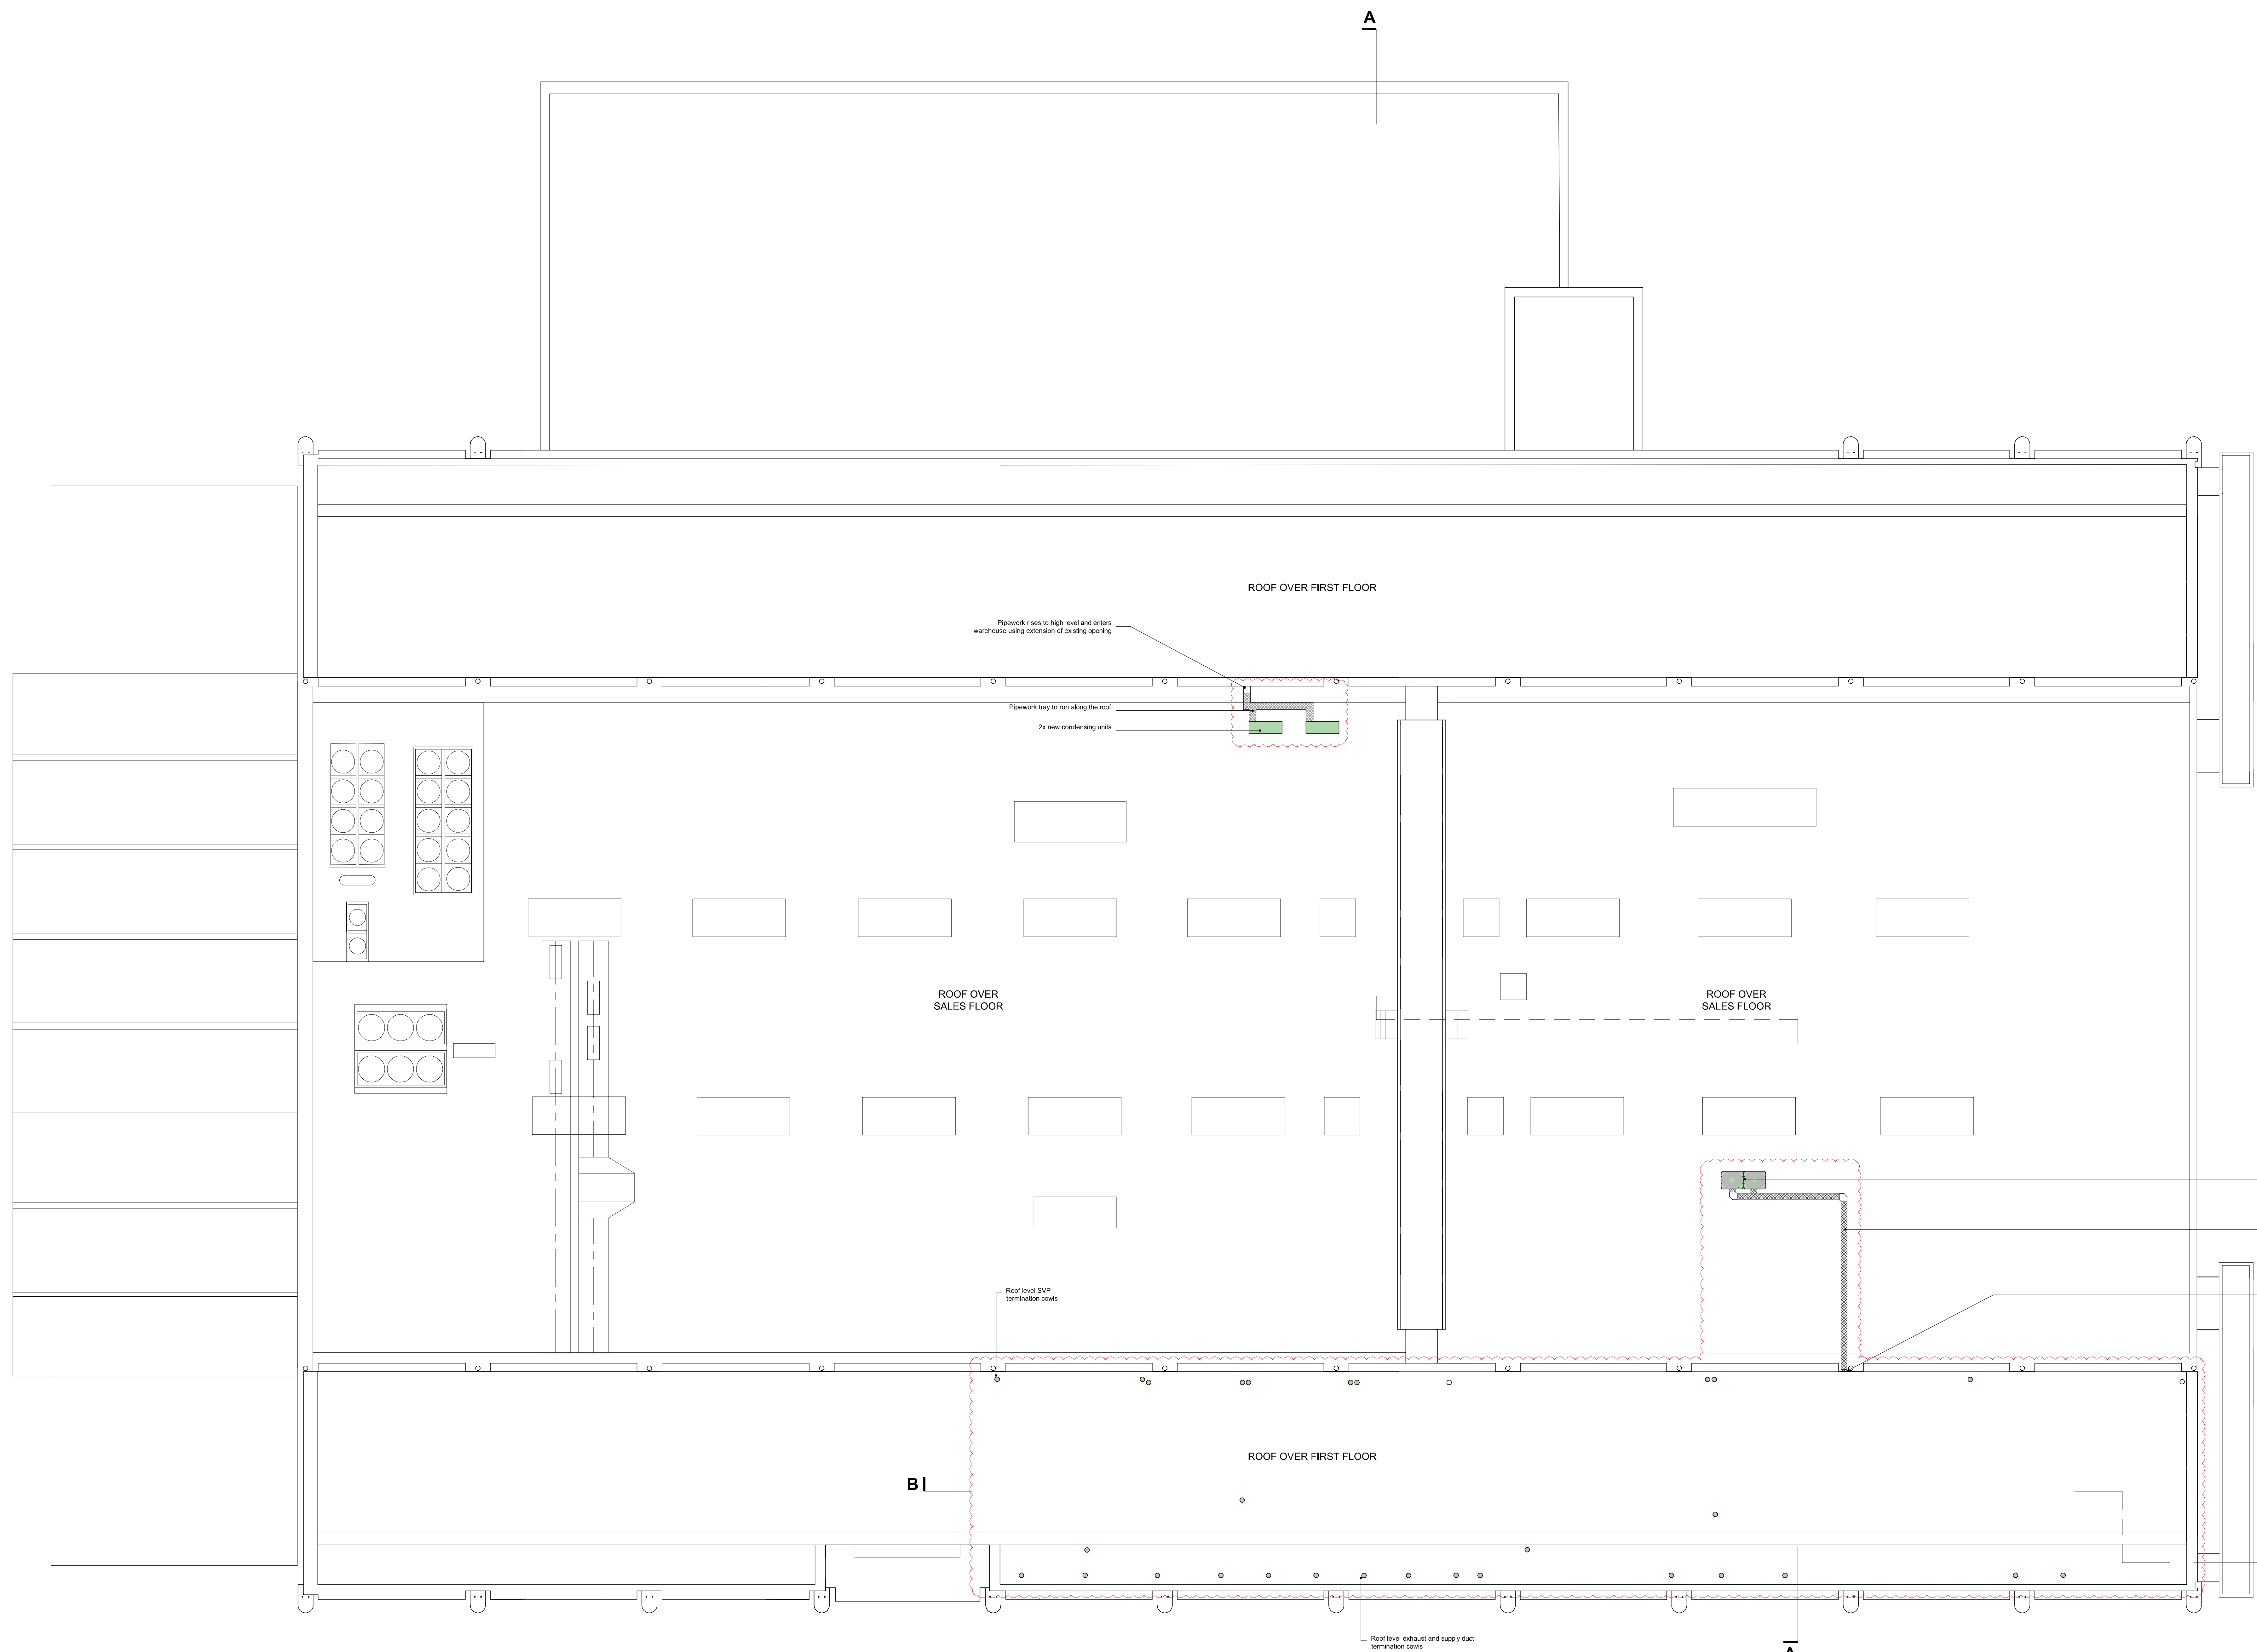

PROPOSED ROOF PLAN

PLANNING

New ASHPs installed in place of the redundant supply fans

Refrigerant pipework tray to run along roof. Location of routing to match existing condenser refrigerant tray.

Refrigerant pipework rises to high level and enters food lab using existing opening

REV	DATE	NOTES	UM	INT
	21/05/21	First Issue		
PLANNING				
STEVE RITCHIE PARTNERSHIP Limited 25 Links Yard, Spelman Street, London, E1 6LX T: 0203 371 3860 • e: info@steveritchiepartnership.co.uk w: www.steveritchiepartnership.co.uk				
job title SSL FOOD LAB, CAMDEN TOWN				
drawing title / location PROPOSED ROOF PLAN				
drawn by	checked	scale	status	
CW	UM	1:100 @ A0	PLANNING	
Project	drawing no.	revision		
20051	01 AP 0010 104	-		
client Sainsbury's 33 HOLBORN, LONDON, EC1N 2HT, ENGLAND, T. 0207 685 6000 © 2019 Steve Ritchie Partnership Limited				

