




PLAN

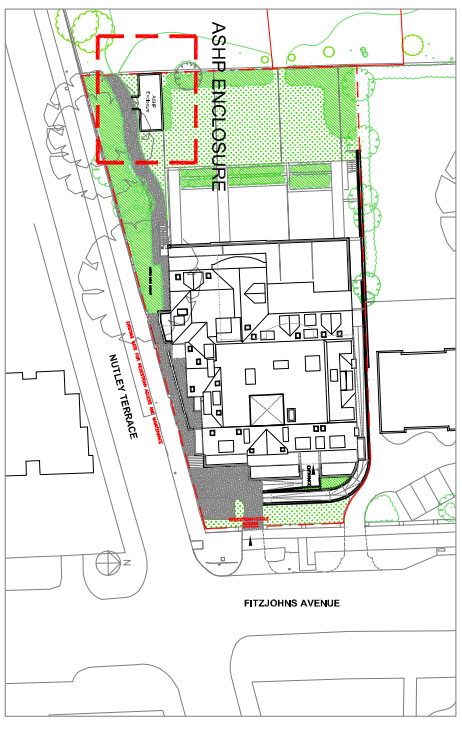


LOCATION PLAN

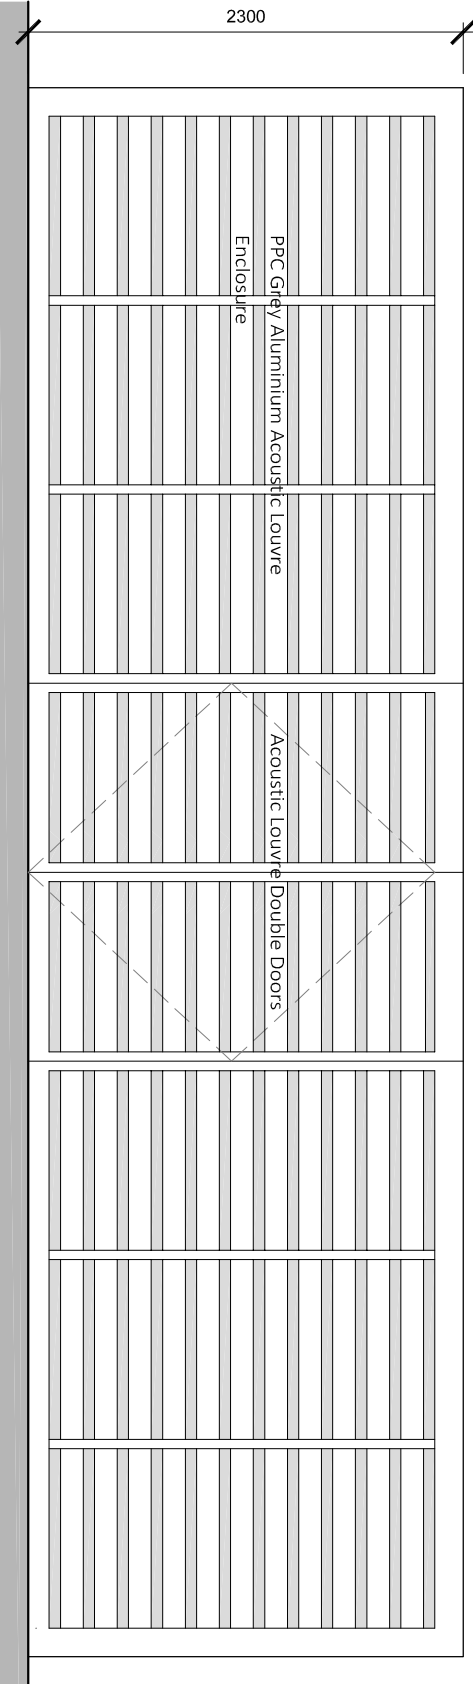


FRONT ELEVATION

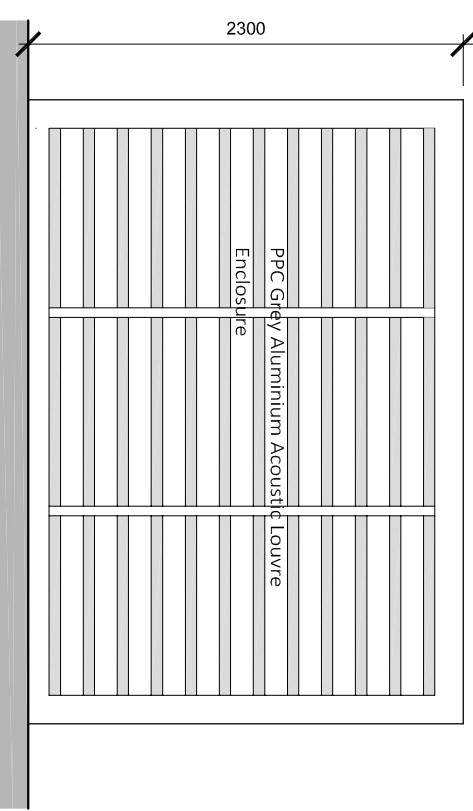

RHS SIDE ELEVATION

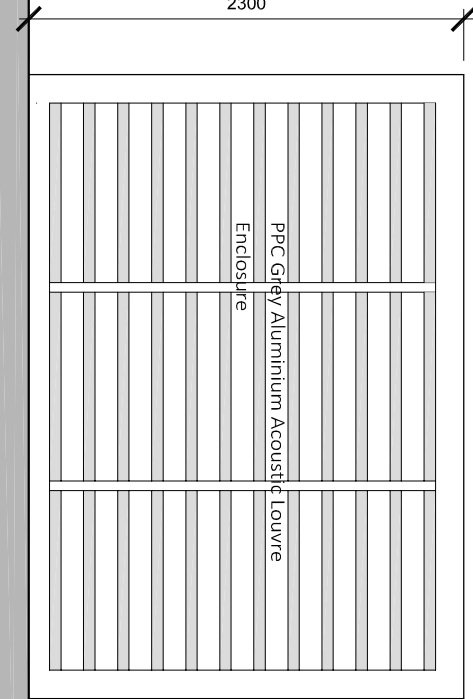

LHS SIDE ELEVATION

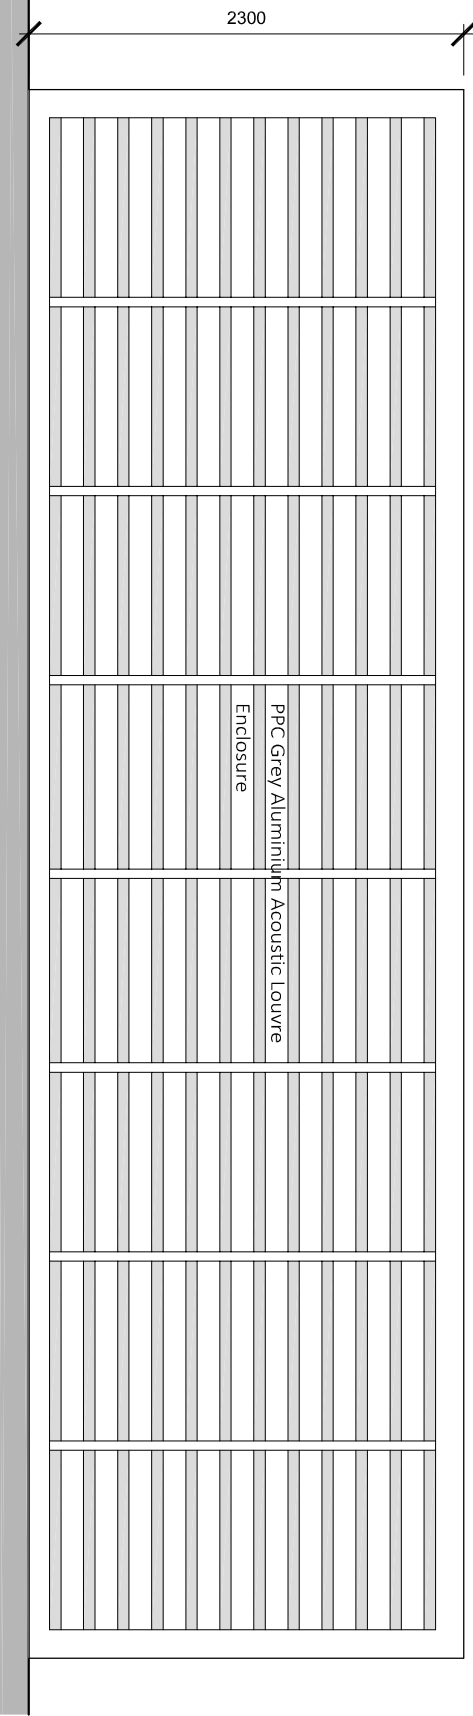


REAR ELEVATION

PLANNING

THIS DRAWING IS NOT TO BE SCALED. ONLY FIGURED DIMENSIONS ARE TO BE FOLLOWED (UNLESS THE DRAWING IS PART OF A PLANNING APPLICATION). CONTRACTORS ARE TO CHECK ALL DIMENSIONS BEFORE WORK COMMENCES AND REFER ANY APPARENT DISCREPANCY TO THE ARCHITECT.
 THIS DRAWING IS THE SOLE PROPERTY OF MR PARTNERSHIP LIMITED, AND MAY NOT BE COPIED OR REPRODUCED IN ANY MANNER WHATSOEVER WITHOUT THE OWNERS WRITTEN CONSENT. © COPYRIGHT.
 PROJECT 39 Fitzjohns Avenue NW3

DRAWING Proposed
 ASHP Acoustic Louvre Enclosure
 Elevations

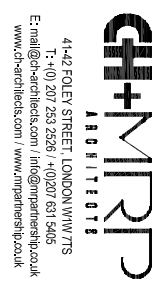

41-42 FOLEY STREET, LONDON W1W 7TS
 T: +40 207 232 2526 | F: +0207 511 5426
 E: mail@ch+mrp.com | info@mrpartnership.co.uk
 www.ch+mrp.com | www.mrpartnership.co.uk

DATE:	29/09/2020	SCALE:	1:20@A1	DRAWN:	CAD
DWG No.:	3169_076		1:40@A3	REV. No.:	-
FILE: Acoustic Louvre Enclosure.dwg					