




Existing Walkways steps and spiral

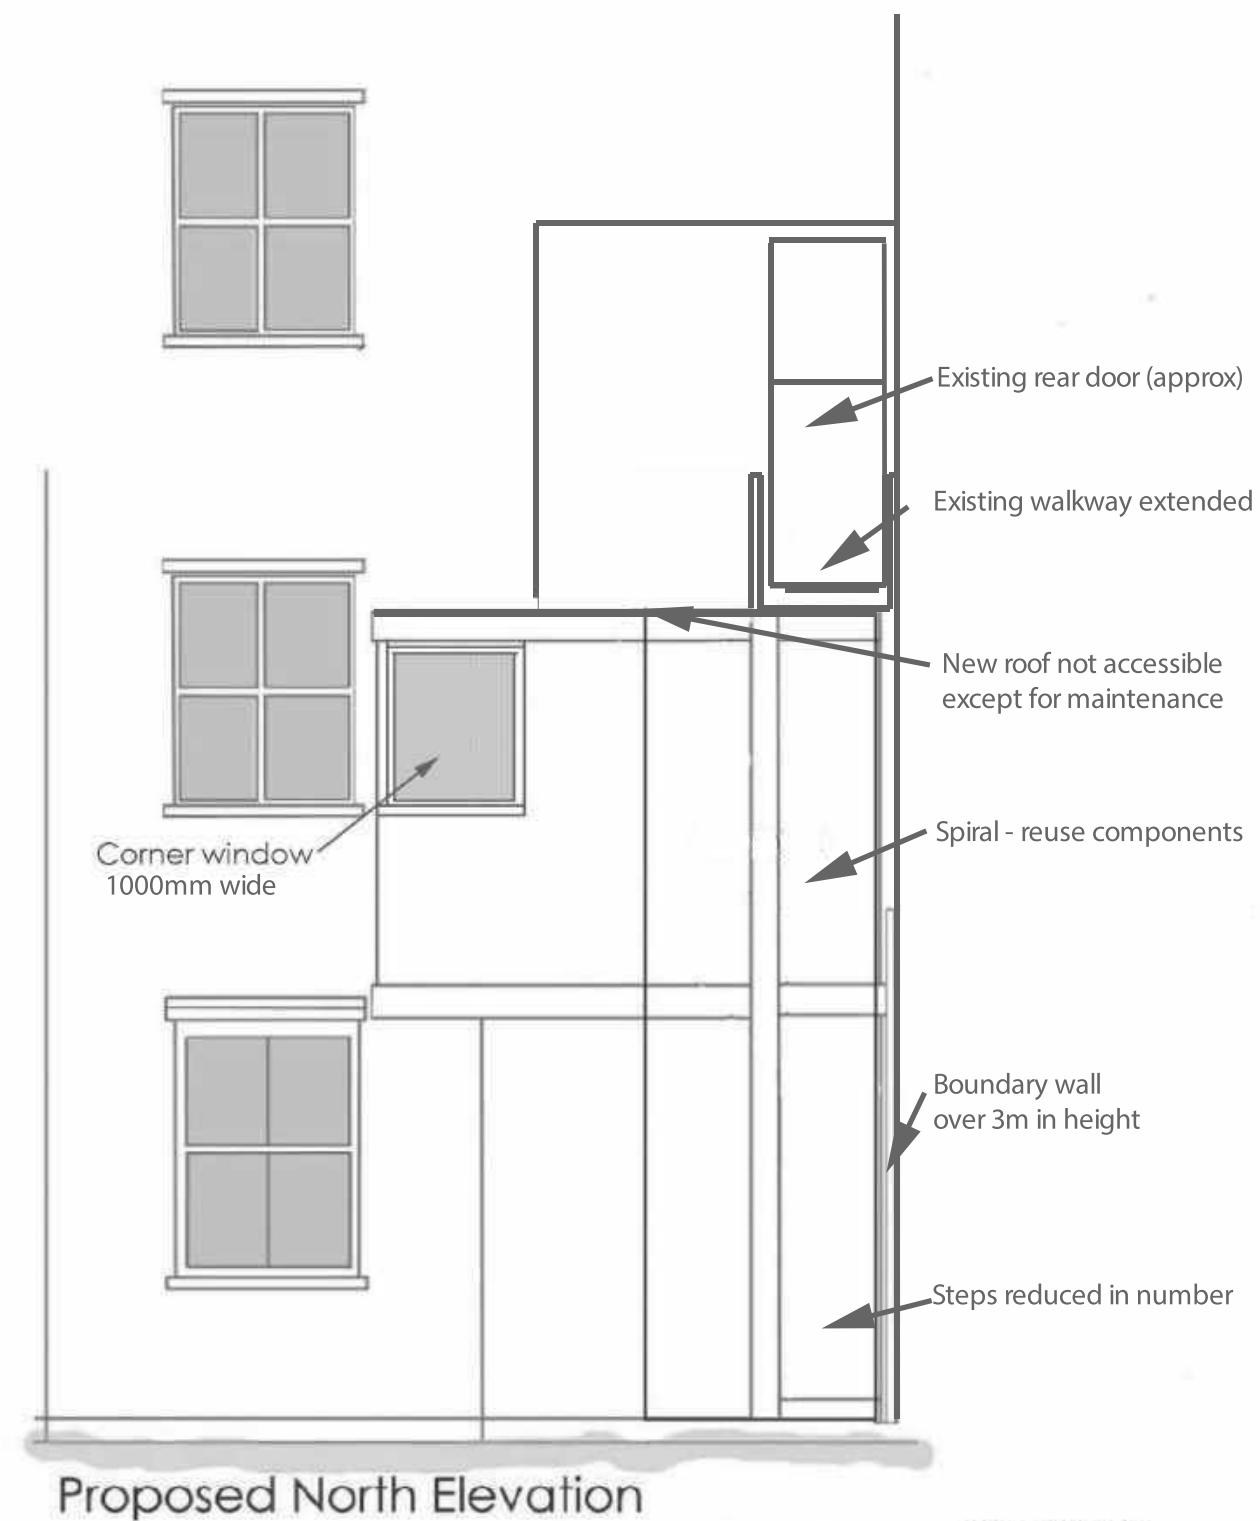

3m at 1:50

CAMplan

NOTES:

Planning Drawing Only

All dimensions must be checked on site

Client

c/o Agent

Job Title

49A Gascony Ave

Scale

1:50@ A3L

Drawn by

MS

Date

OCT2020

Drawing Title

Rear Elevation

Drg No.

0789.P.0104

Rev

D