


Premises measurements





- 1 - shop front: 450cm
  - 2 - shop external wall: 1750cm
  - 3 - tables: 50cmx50cm
  - 4 - chairs: 35cmx35cm
- Tables to end of pavement: 300cm

THK Ground Floor plan  
Scale 1:100 @ A4  
Drawing Number THINK/XX/00/0001

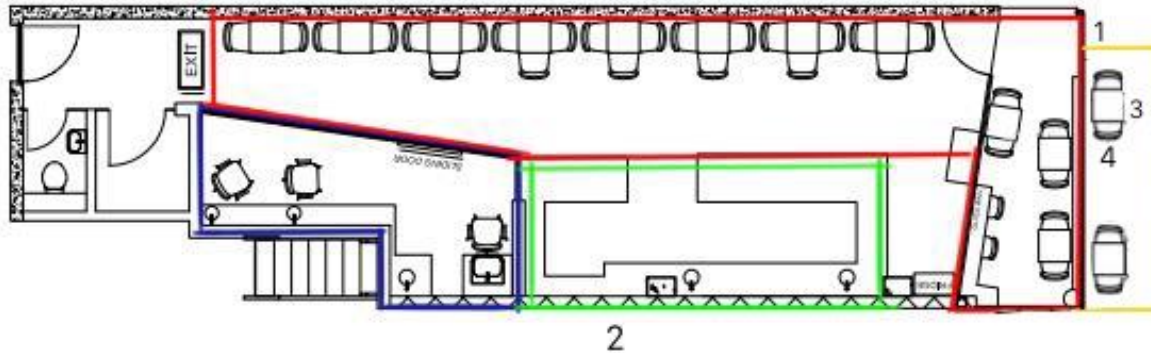

39 Camden High St  
Camden  
London  
NW1 7JH  
tel. 02076935977



-  PROPOSED PAVEMENT SEATING
-  TATTOO AND HAIRDRESSING (NO CONSUMPTION AUTHORISED)
-  ALCOHOL CONSUMPTION AREA
-  SERVICE AREA (COFFEE, FOOD AND ALCOHOL TO BE SERVED FROM BEHIND THE COUNTER)