


DRAWING NO.


0002

Issued 21.05.21

Revision **A**



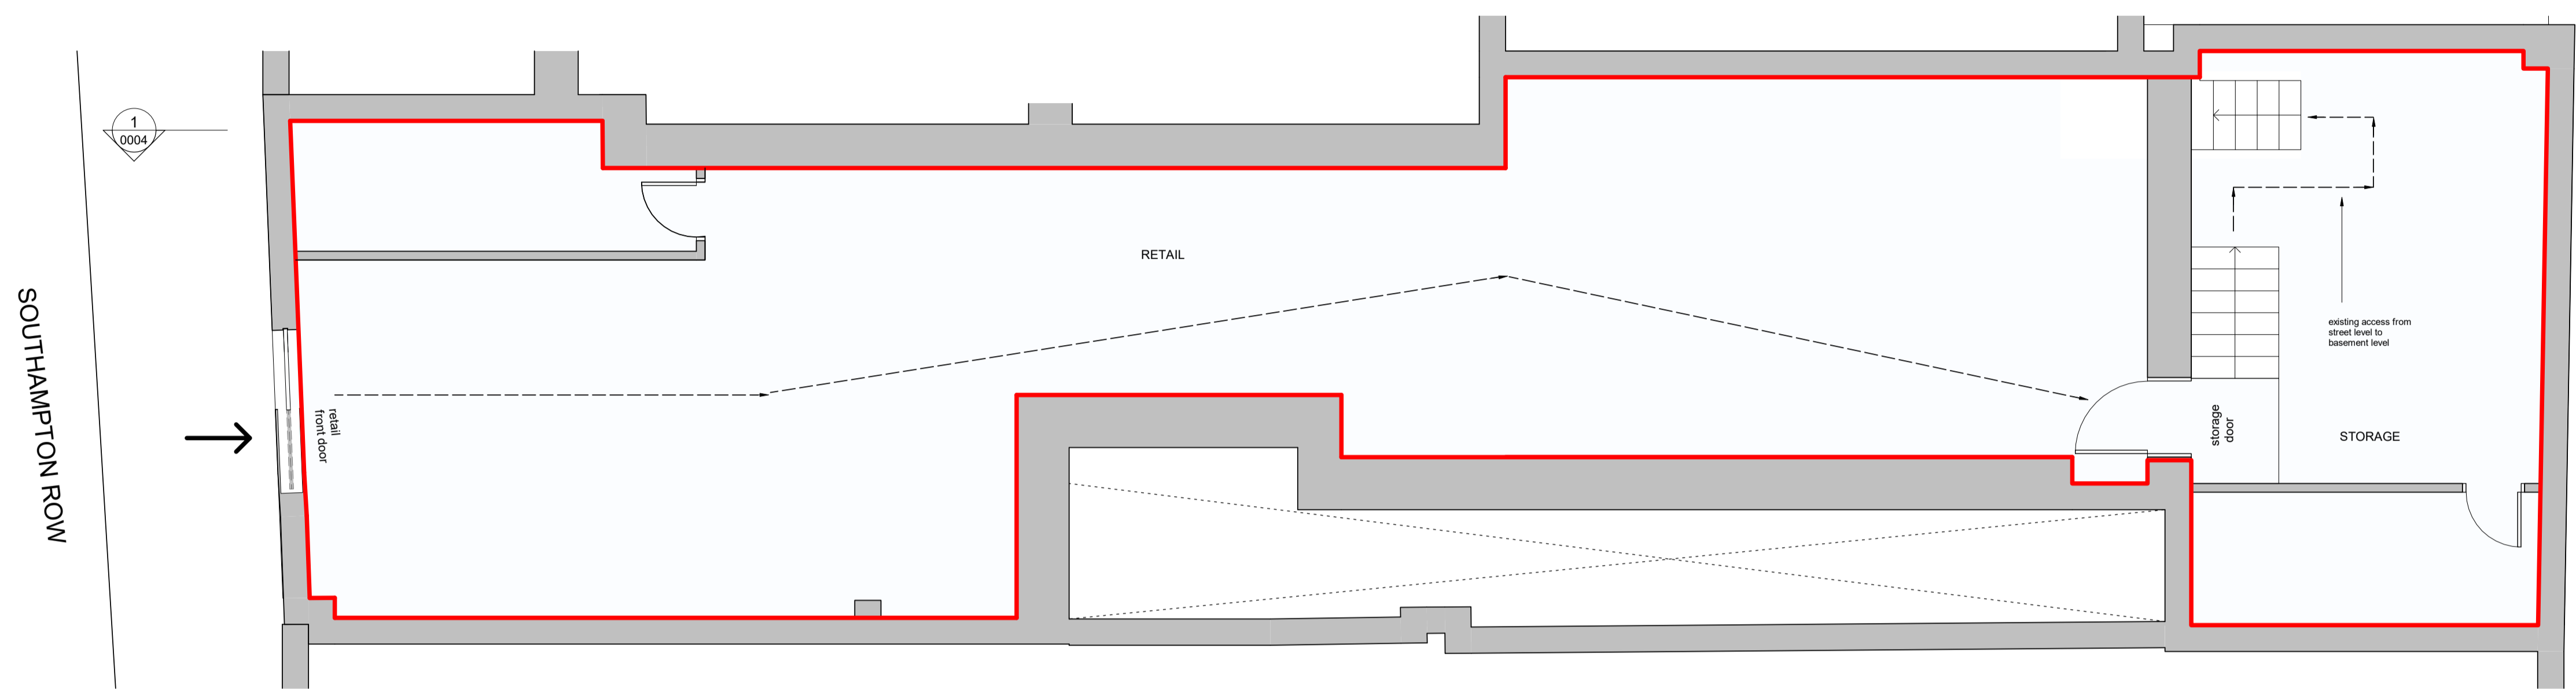


01 EXISTING GROUND FLOOR PLAN 1:50

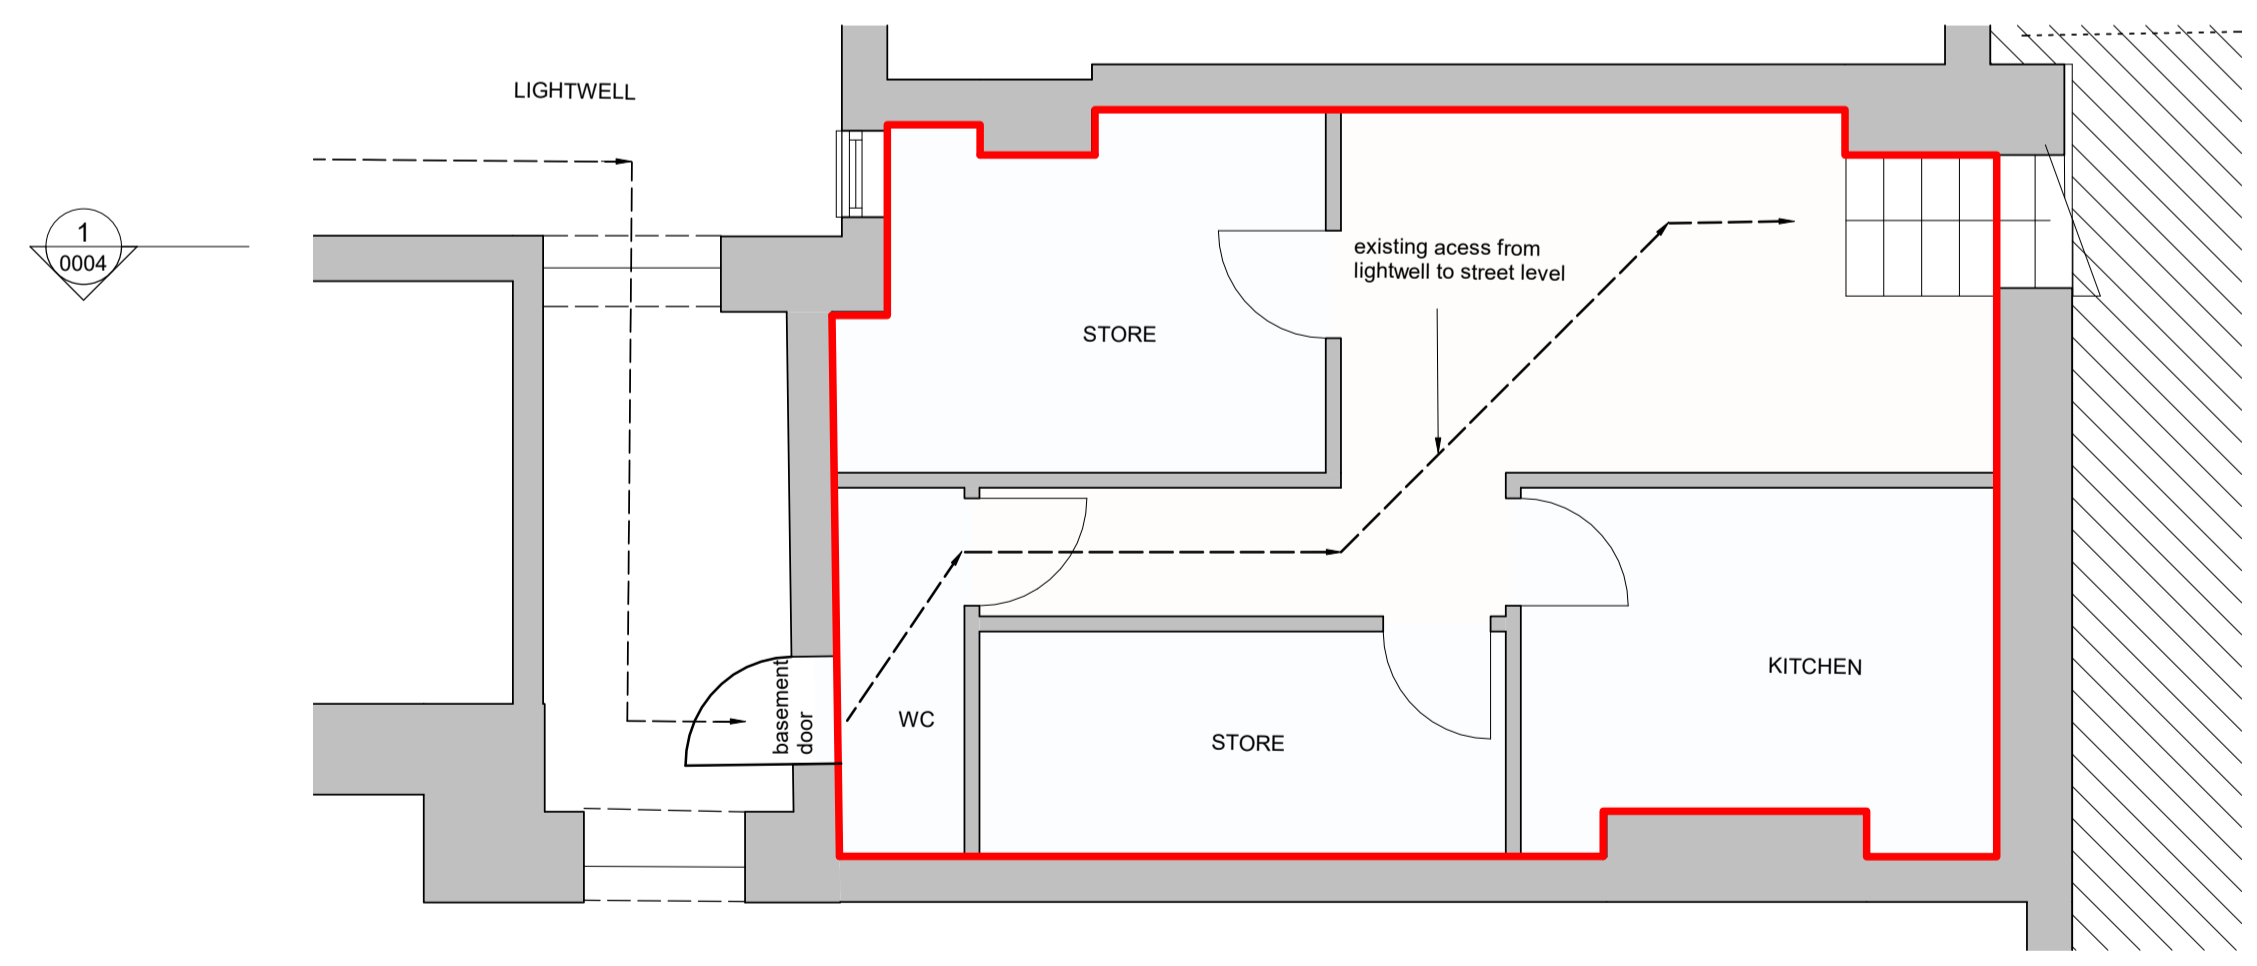

02 EXISTING BASEMENT PLAN 1:50

01 EXISTING PLANS 1:50

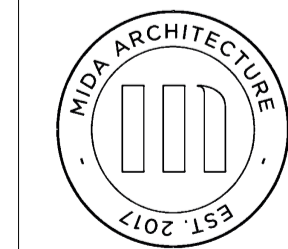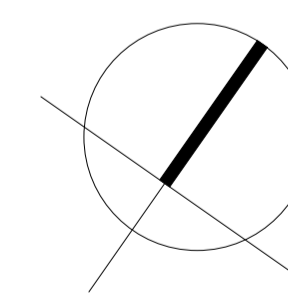 

MIDA ARCHITECTURE LTD
 76 Portland Place
 London
 W1B 1NT
 info@mida-architecture.co.uk
 +44 (0)207-998-3781
 www.mida-architecture.co.uk

PROJECT
 100-112 SOUTHAMPTON ROW, LONDON, WC1B 4BP

TITLE
 EXISTING PLANS

STATUS
 PLANNING

DATE	REVISION	SCALE
21.05.21	A	1 : 50 @A1