
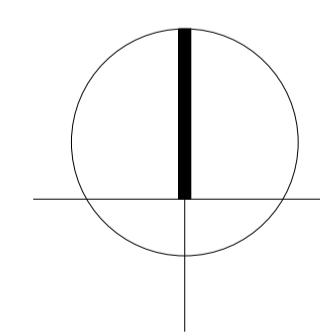


DRAWING NO.



0005

Issued 21.05.21

Revision **A**

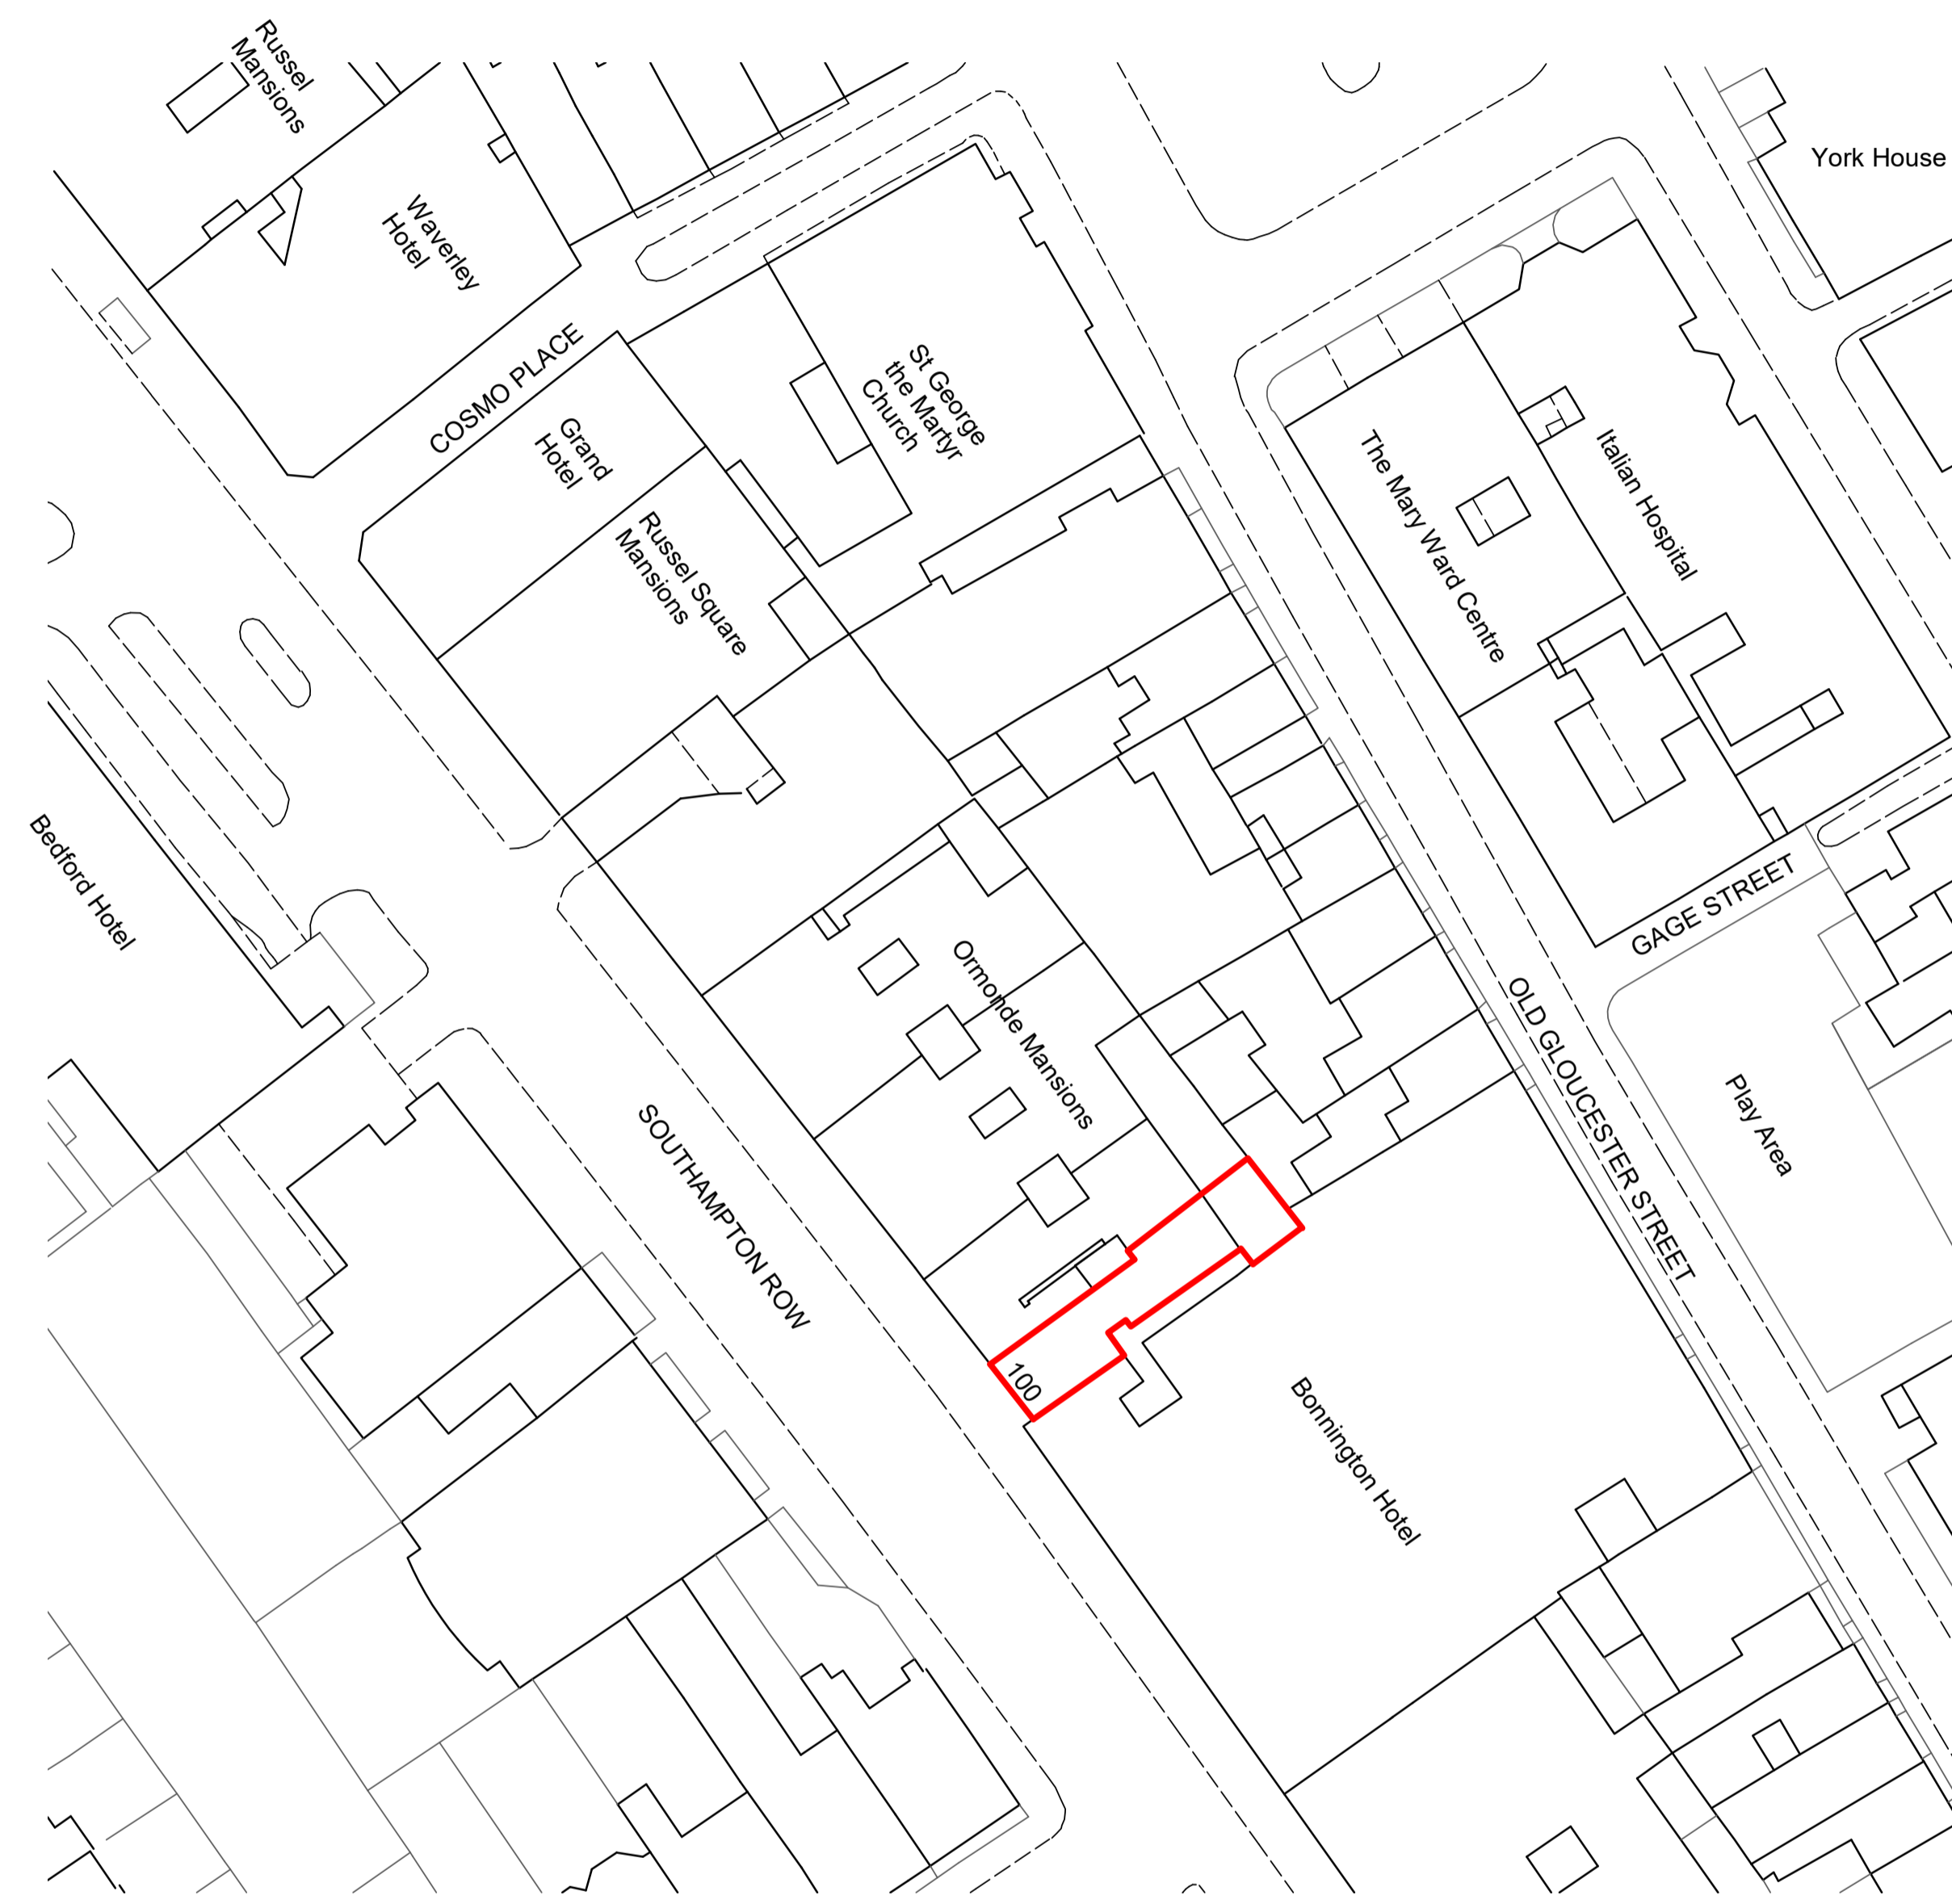

01 PROPOSED SITE PLAN 1:500

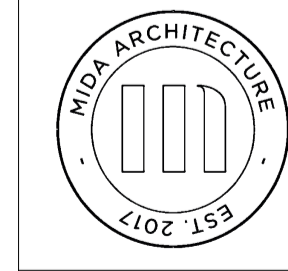 

MIDA ARCHITECTURE LTD
 76 Portland Place
 London
 W1B 1NT
 info@mida-architecture.co.uk
 +44 (0)207-998-3781
 www.mida-architecture.co.uk

PROJECT
 100-112 SOUTHAMPTON ROW, LONDON, WC1B 4BP

TITLE
 PROPOSED SITE PLAN

STATUS
 PLANNING

DATE	REVISION	SCALE
21.05.21	A	1 : 500 @A1