




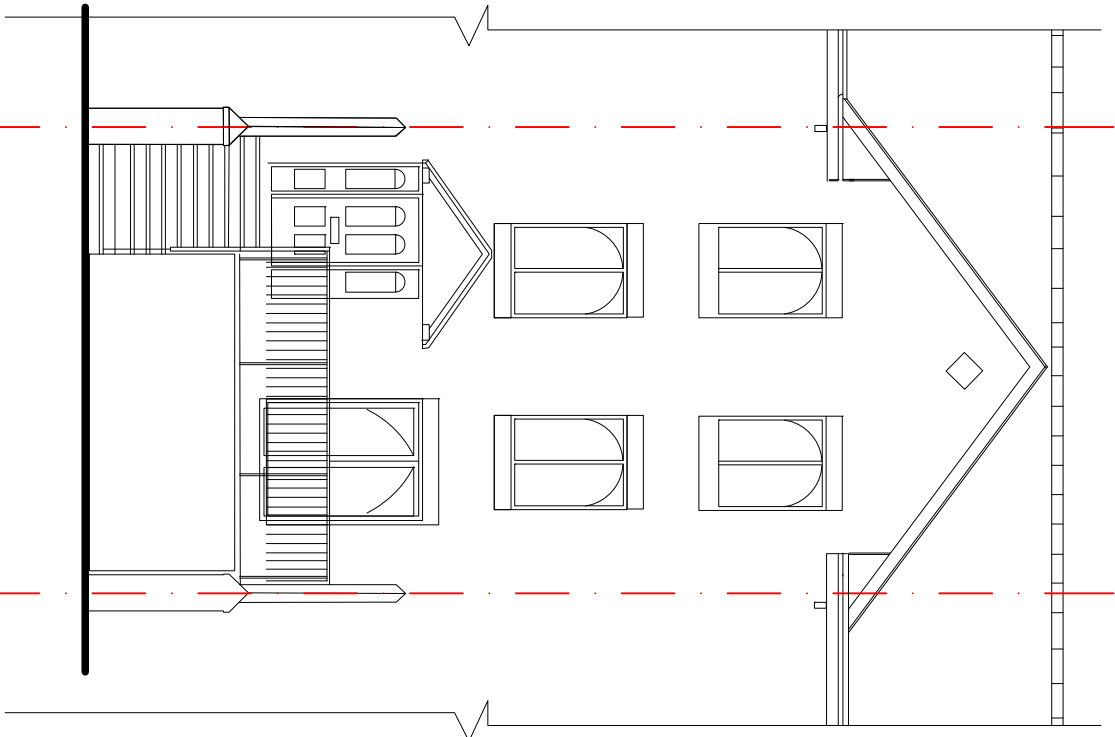

EXISTING FRONT ELEVATION

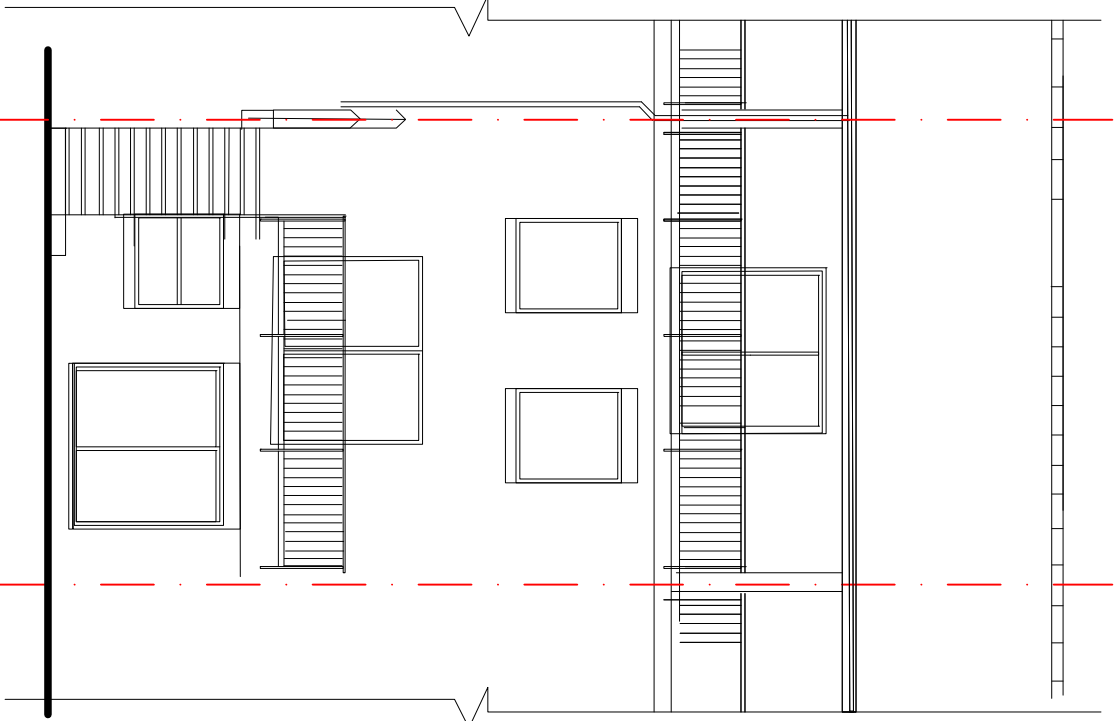

EXISTING REAR ELEVATION

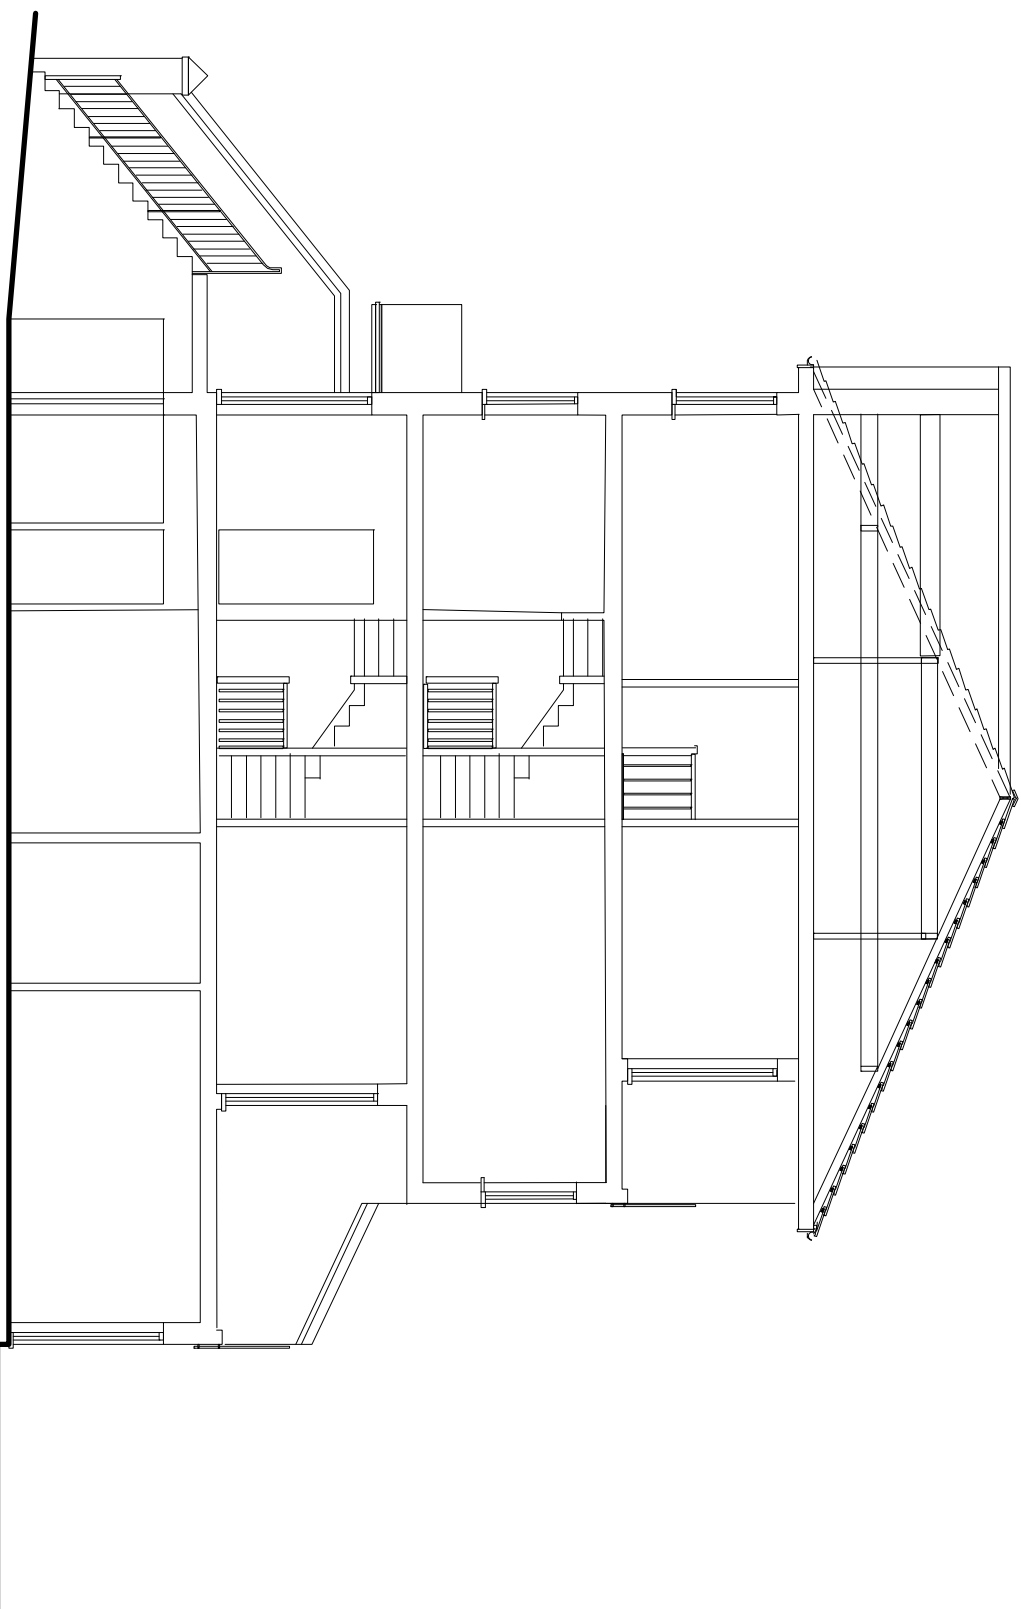


EXISTING SECTION A-A

ELEVATIONS 1:100

SECTION 1:100



FLOOR PLANS 1:100

 

SCALE 1:100

0 1m 2m 3m 4m 5m

Site Plan 1:500



REV A ISSUED FOR PLANNING 26-05-21

Revision Description Date

Archetype

Architects Planners Designers
121 Gloucester Place London W1U 6LJ
Tel: 020 7494 8800
Email: info@archetype.org.uk
Web: www.archetype.org.uk

Project: 2 VICTORIA RISE, HILGROVE RD.
LONDON NW6 4TH

Drawing Title: EXISTING
PLANS, SECTION & ELEVATIONS

Drawing No: 1108 (01) 01

Scale: 1:100 (A) Date: MAY 2021

Approved: A

Drawn: MP

Checked: A

Reviewed: A