


KING HENRY'S ROAD

117 King Henry's Road

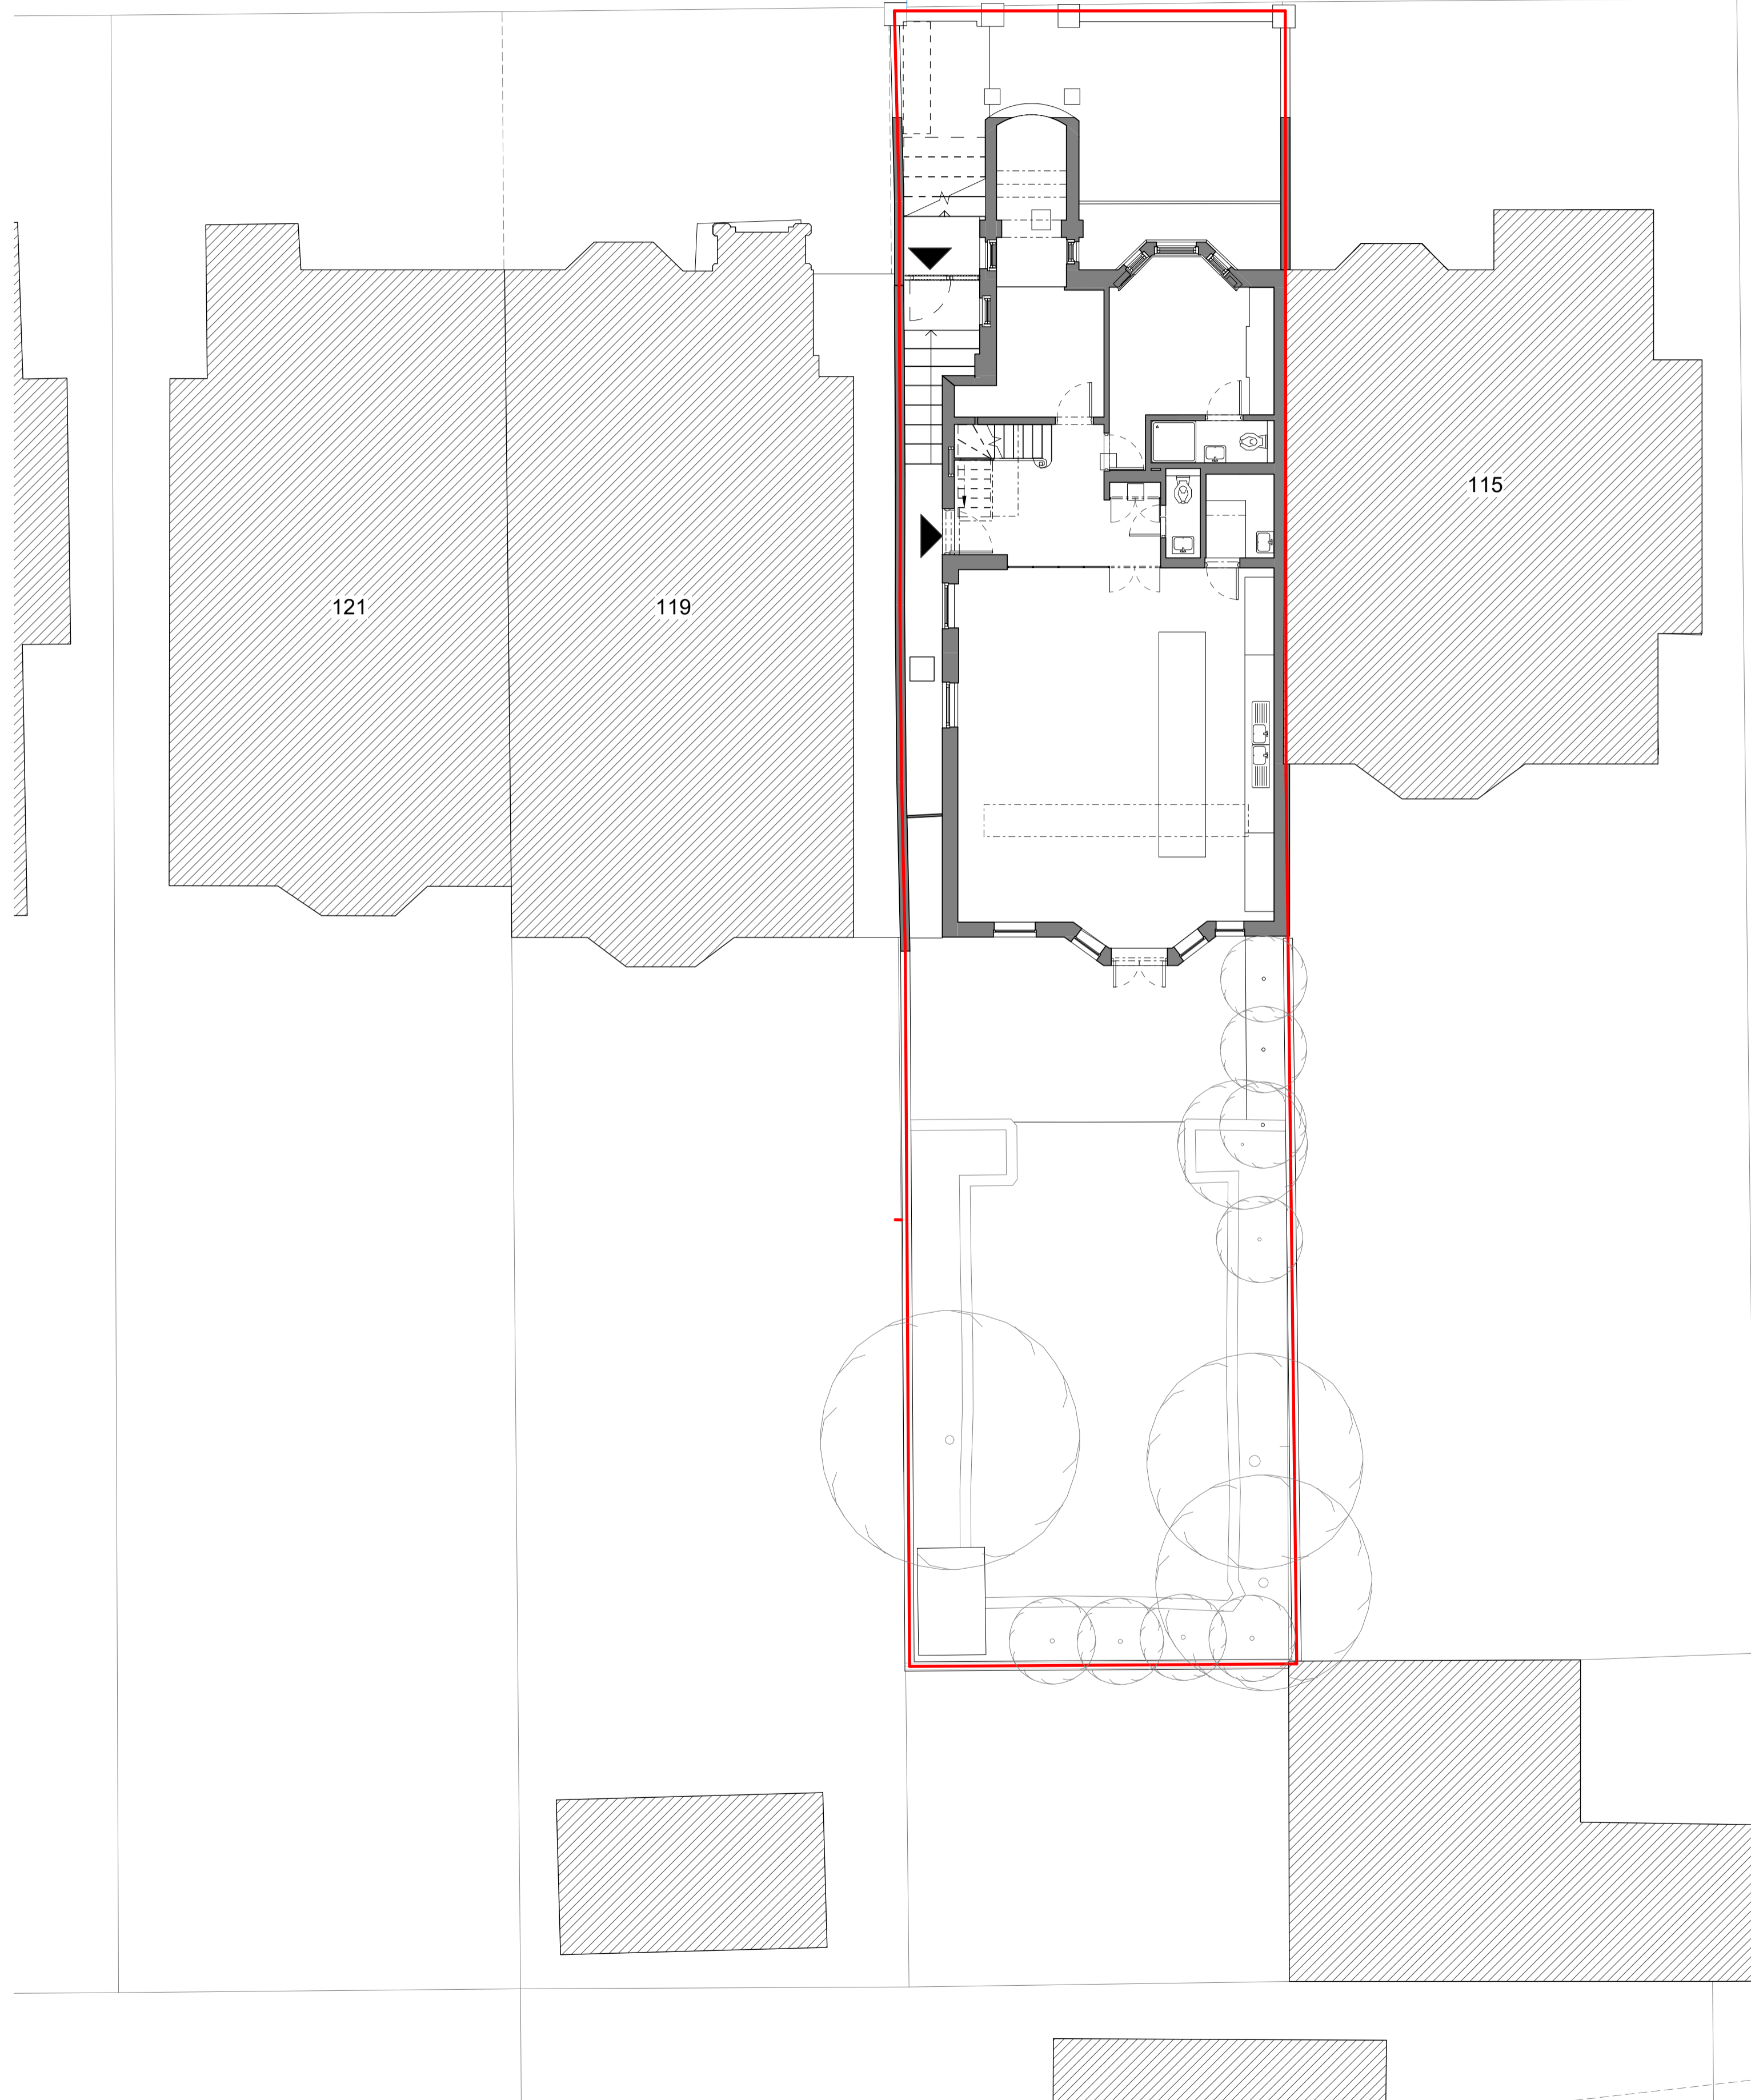

PLANNING

The contractor must check dimensions on site. Only figured dimensions to be worked from.

Any discrepancies must be reported to the architect before proceeding.

NOTES:

This drawing is © copyright Platform 5 Architects Ltd.

Rev.	Date	Description	Checked
P2	25.05.21	Issued for Planning	MF
P1	10.05.21	Issued for Information	MF



Platform 5
architects

First Floor
217 Mare Street
London
E8 3QE

t 020 7031 5661
e info@platform5architects.com
w www.platform5architects.com

PROJECT TITLE
117 King Henry's Road

DRAWING TITLE
Existing Site Plan

ISSUE DATE	SCALE @ A1	SCALE @ B1
May 2021	1:100	1:200
PROJECT NO. 21-105	DRAWING NO. 002	REVISION P2