


29 BARTHOLOMEW ROAD



drwg
1023

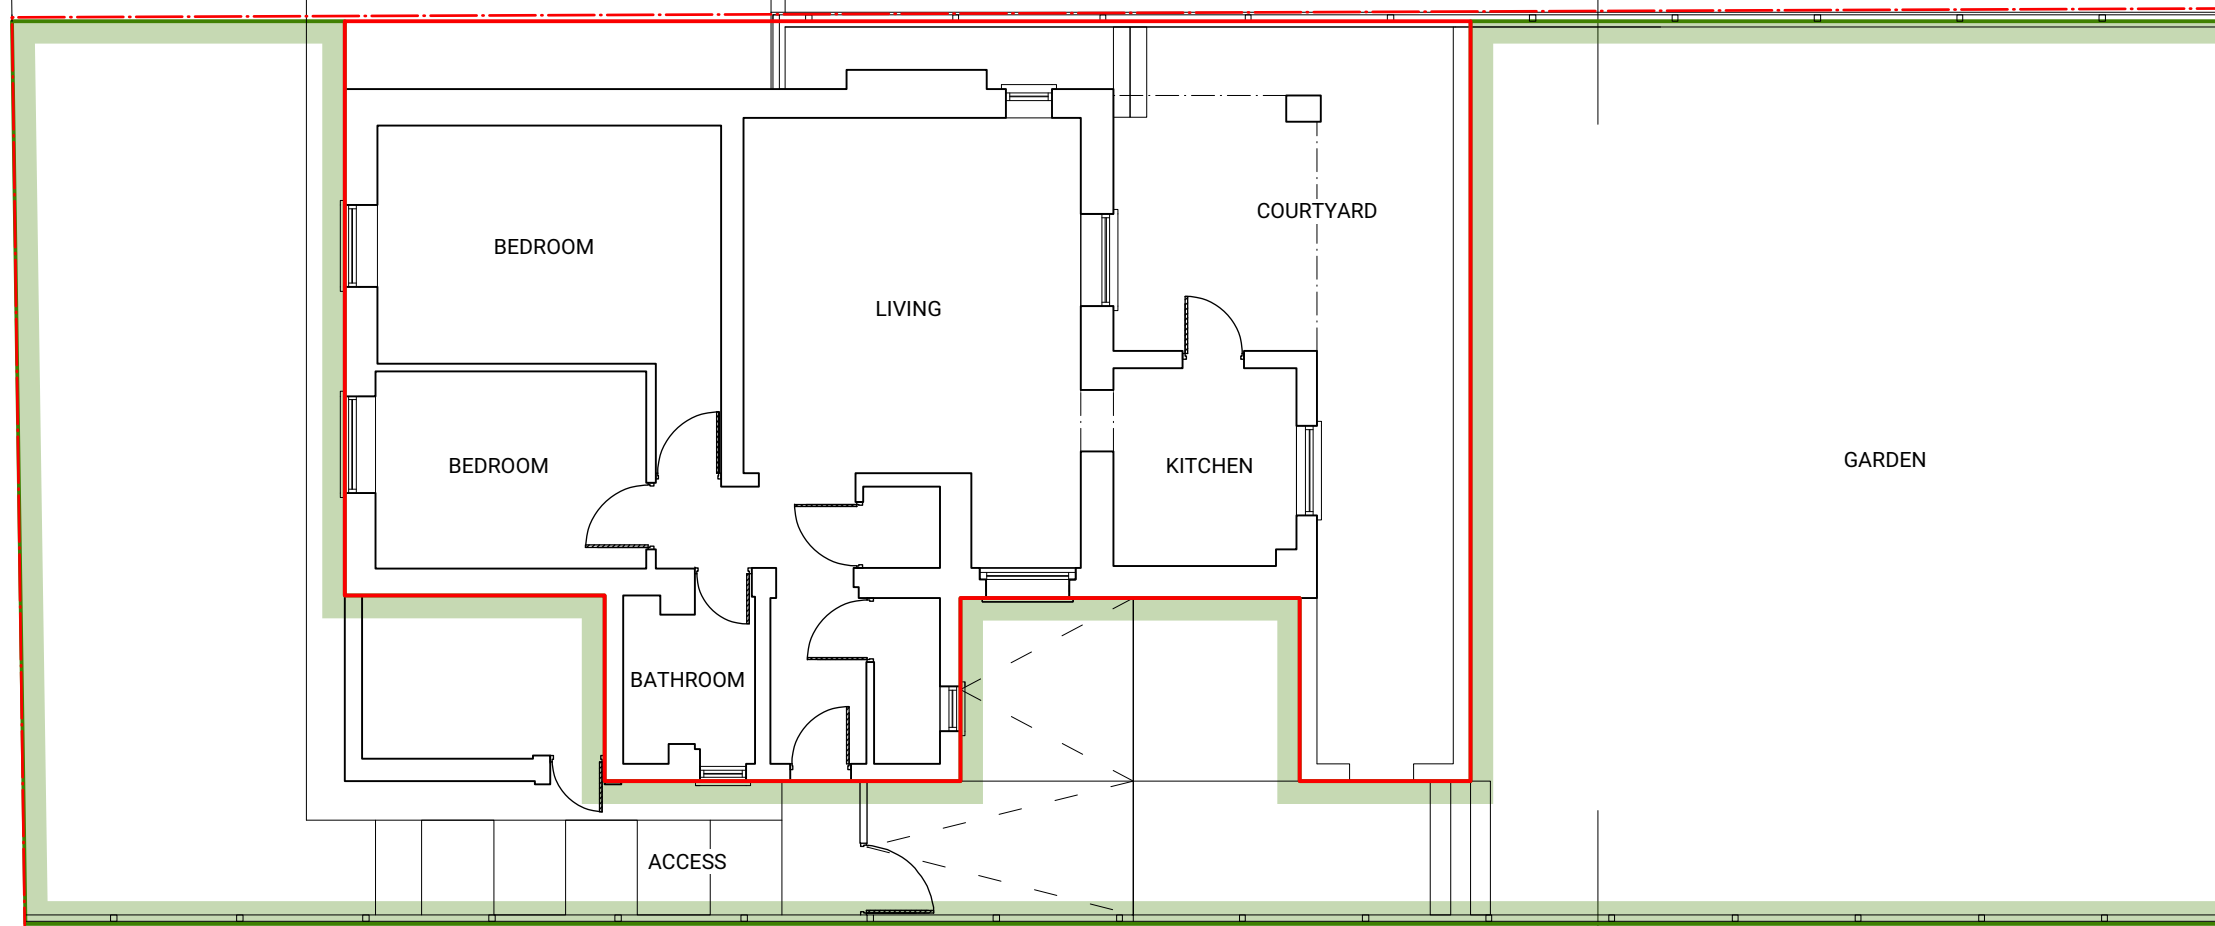

GARDEN

COURTYARD

LIVING

KITCHEN

BATHROOM

BEDROOM

BEDROOM

ACCESS

BOUNDARY

25 BARTHOLOMEW ROAD



drwg
1023



Notes

Project Address
27a, Bartholomew Road, Kentish Town,
NW5 2AH

Drawing Title
Existing Ground Floor Plan

Drawing No.:
1909_1010

Scale@A1: Scale@A3: Rev. Date:
1:100

Drawn by: Date: Status:
RP 29/04/2021 P

PCA

PARDON CHAMBERS ARCHITECTS