


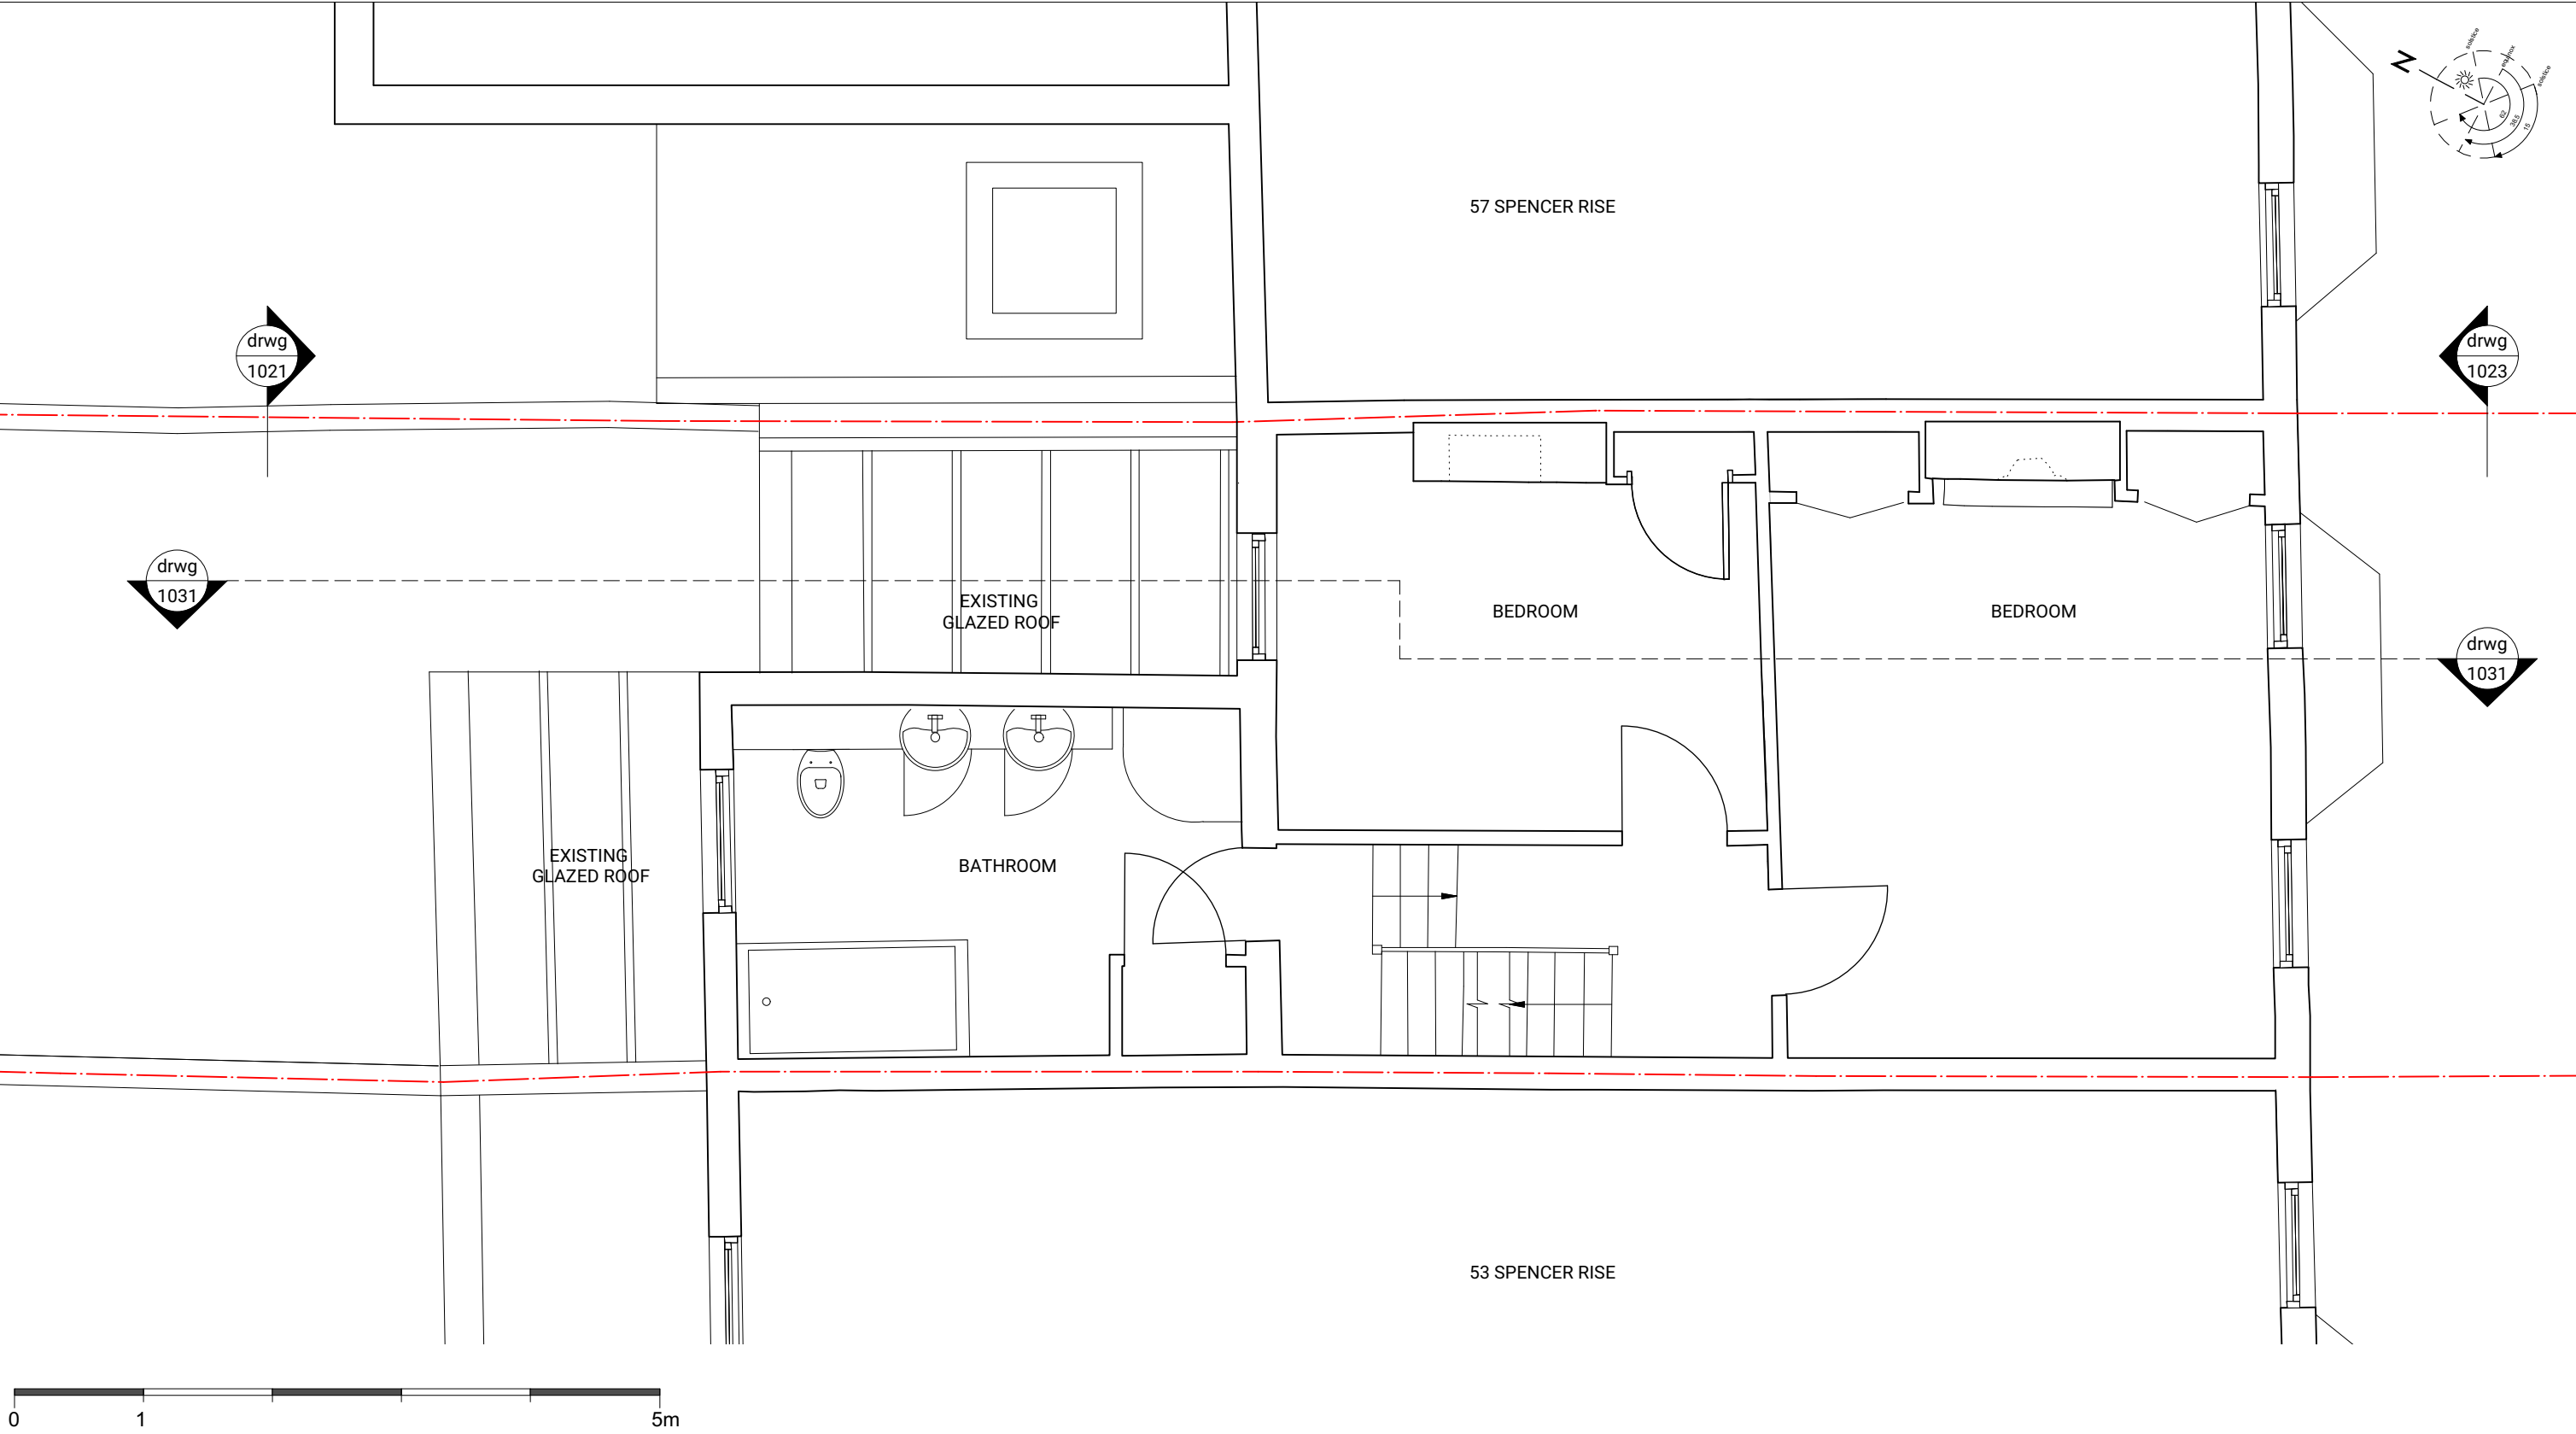

Notes	Project Address 55 Spencer Rise, Dartmouth Park, London, NW5 1AR	Drawing No.: 2102_1011	Revision:
	Drawing Title Existing First Floor Plan	Scale@A1: Scale@A3: Rev. Date: ES 1:50 23/03/2021 P	Status: P
PCA	PARDON CHAMBERS ARCHITECTS		