


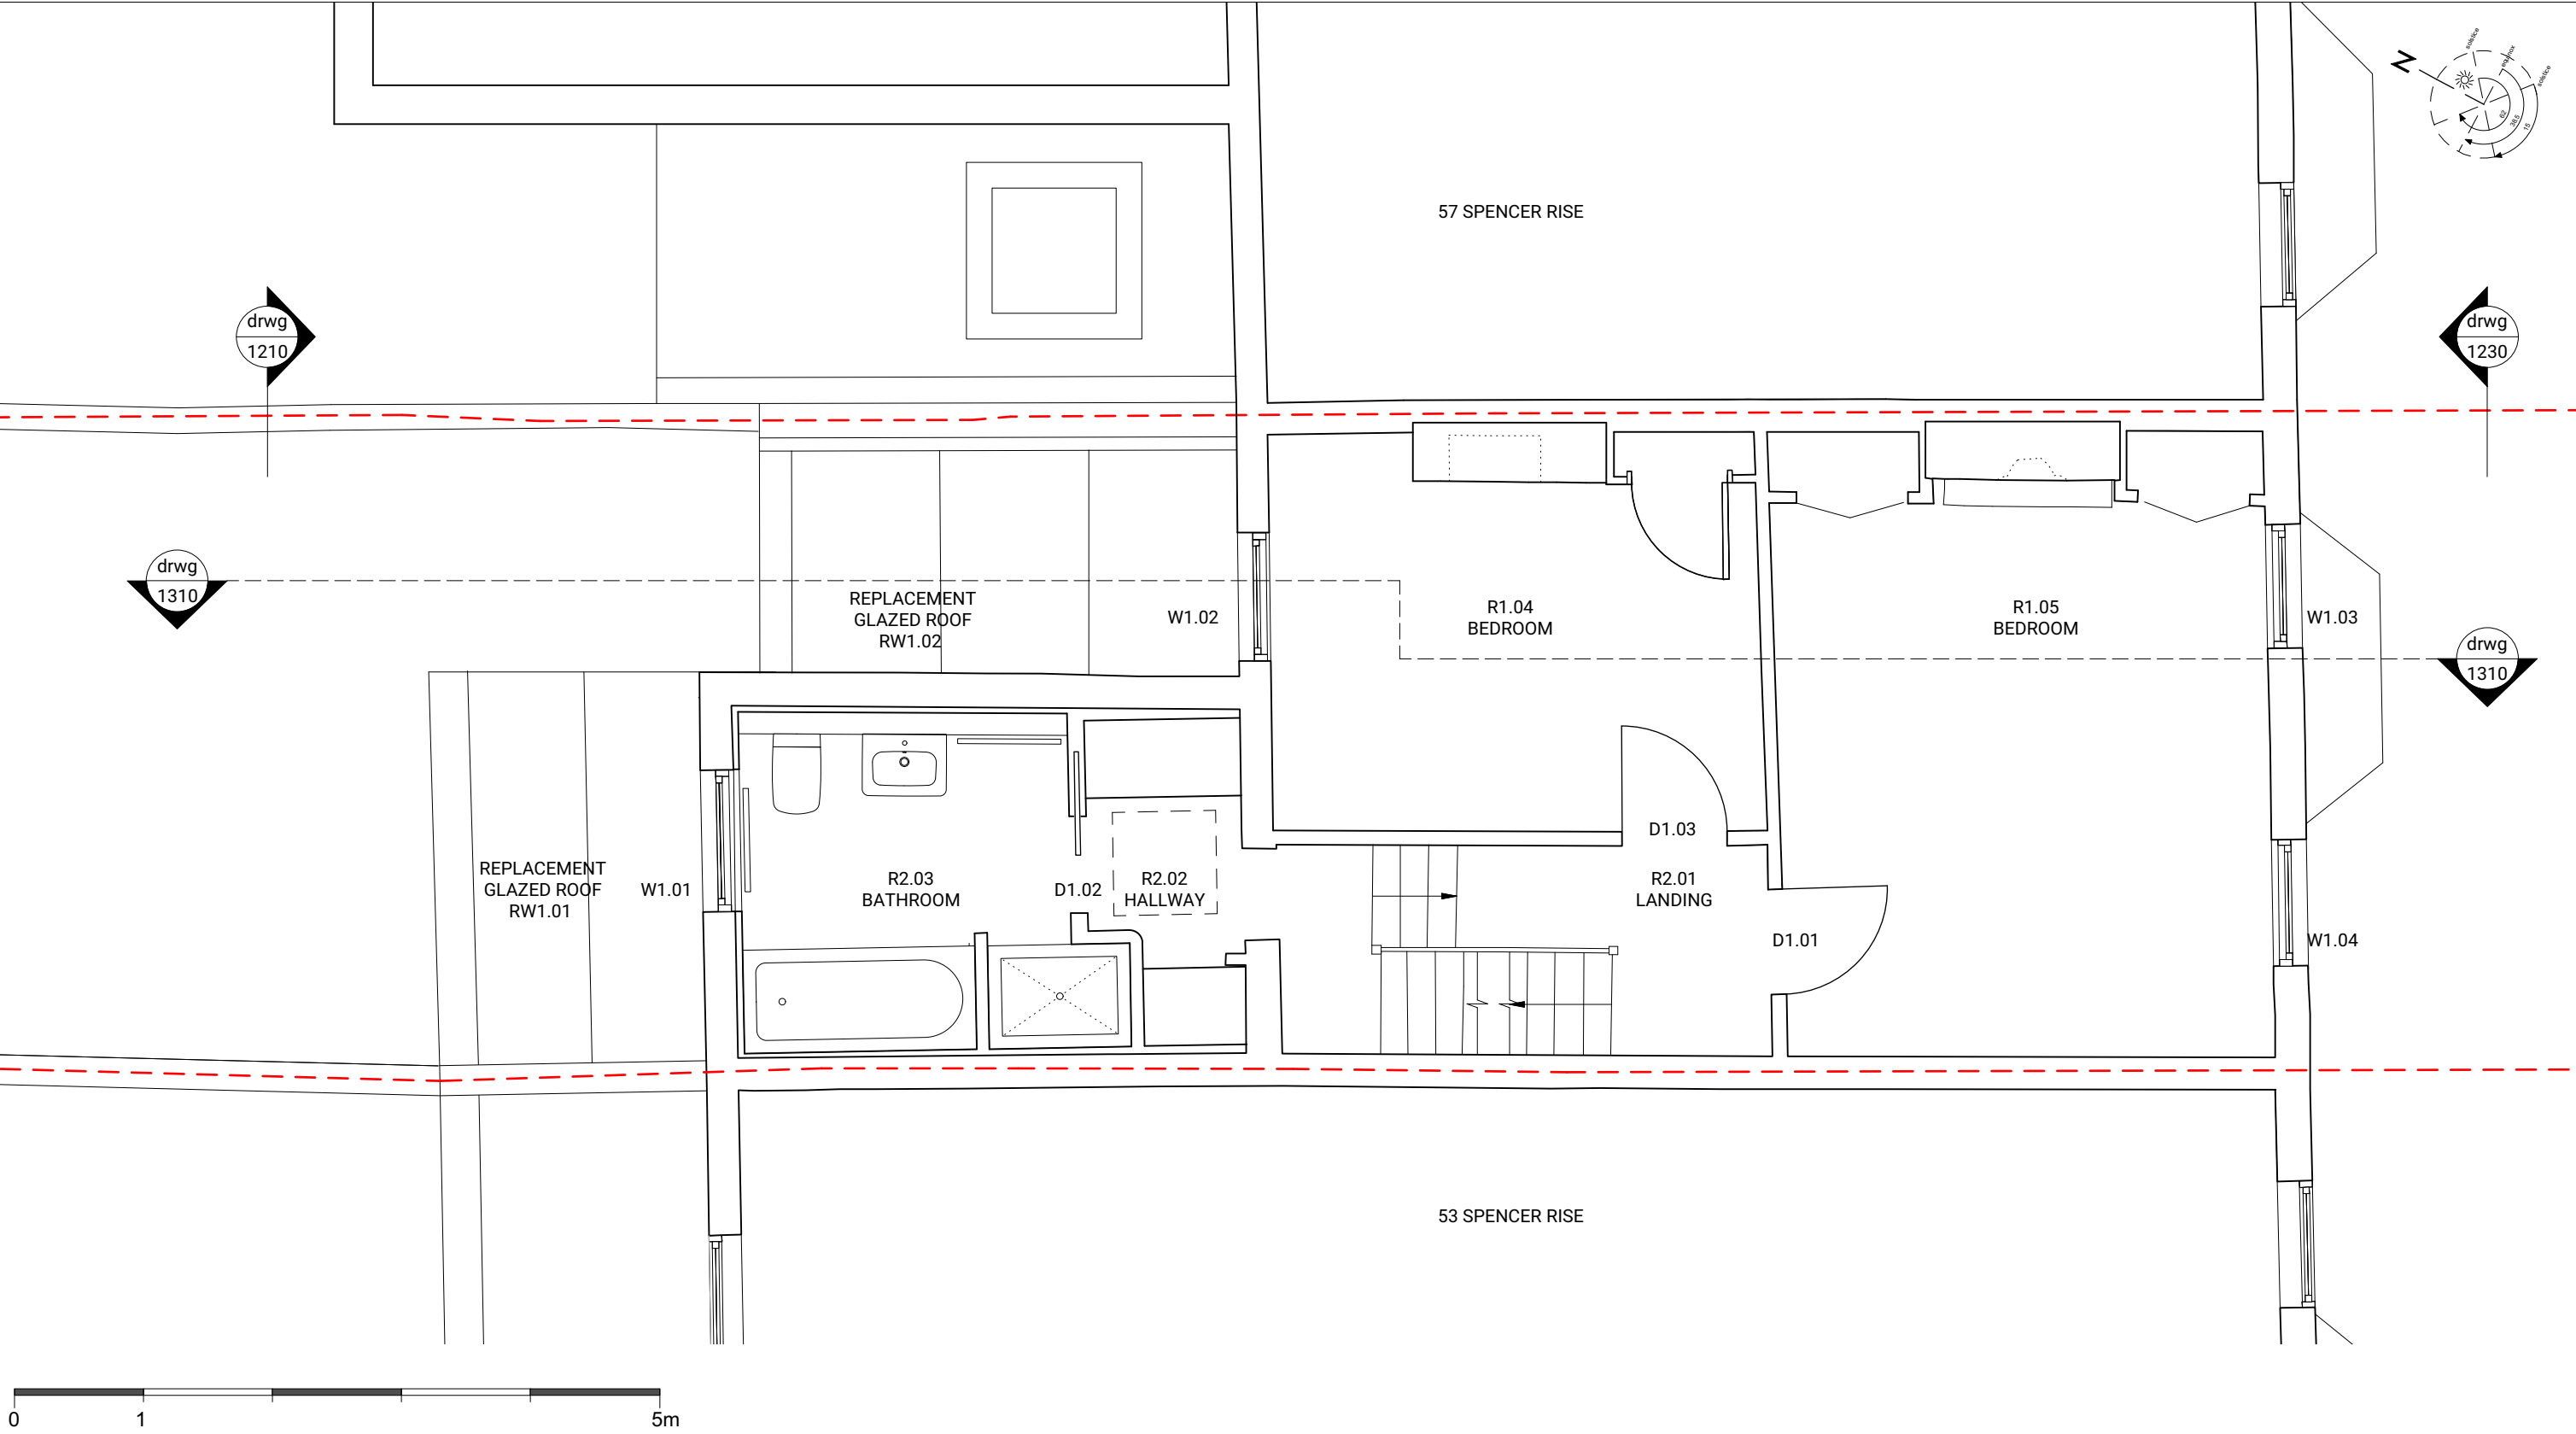

Notes	Project Address 55 Spencer Rise, Dartmouth Park, London, NW5 1AR	Drawing No.: 2102_1101	Revision:
	Drawing Title Proposed First Floor Plan	Scale@A1: 1:50 Scale@A3: 1:50 Date: 18/05/2021 Status: P	Rev. Date:

PCA

PARDON CHAMBERS ARCHITECTS