


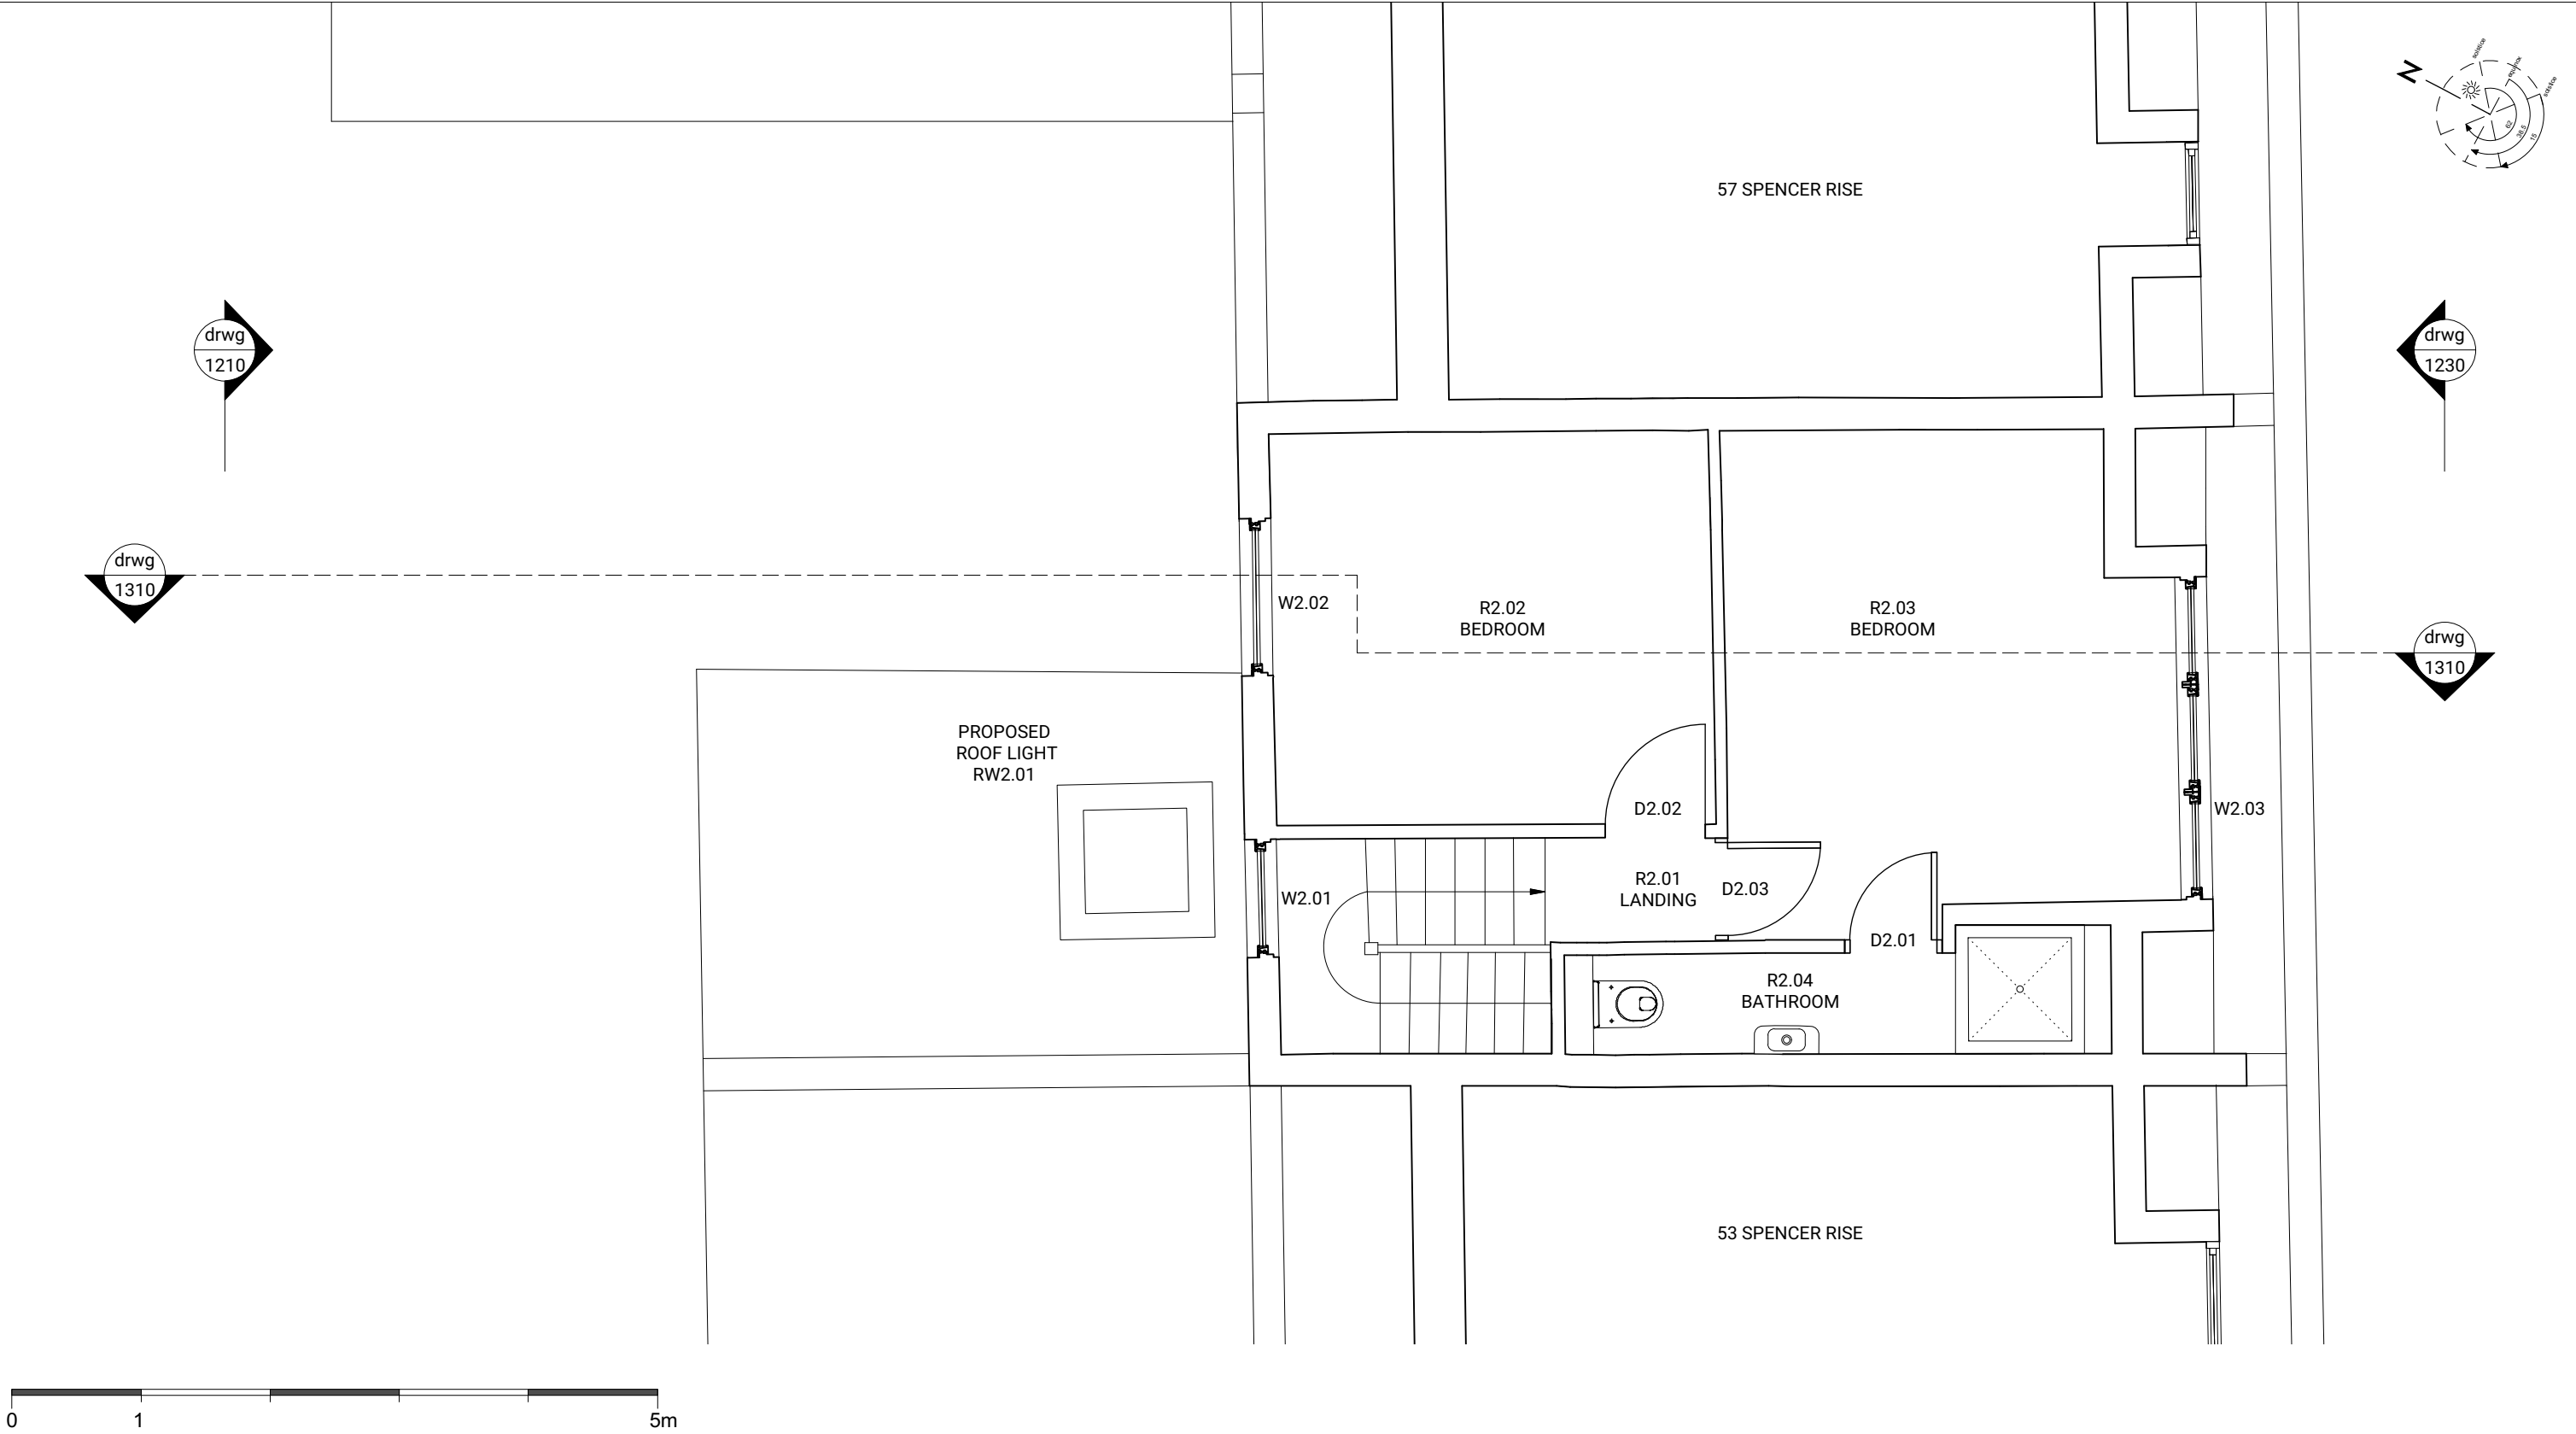

Notes	Project Address 55 Spencer Rise, Dartmouth Park, London, NW5 1AR	Drawing No.: 2102_1102	Revision:
	Drawing Title Proposed Second Floor Plan	Scale@A1: Scale@A3: ES 1:50	Rev. Date: P
		Date: 23/03/2021	Status: P

PCA

PARDON CHAMBERS ARCHITECTS