

FELIXDB



12 Chichester Road
London NW6 5QN

t. 07966264656

felix@felixdb.co.uk

drawing no.	FDB-146G-A 202 rev 15
title:	PROPOSED GARDEN STUDIO PLAN
project:	146a GOLDHURST TERRACE NW6 3HP
date:	19/05/2021 20:19:26
revision no.	15
drawn by:	F.P
scale:	1:50@A3

dimensions to be checked on site before construction

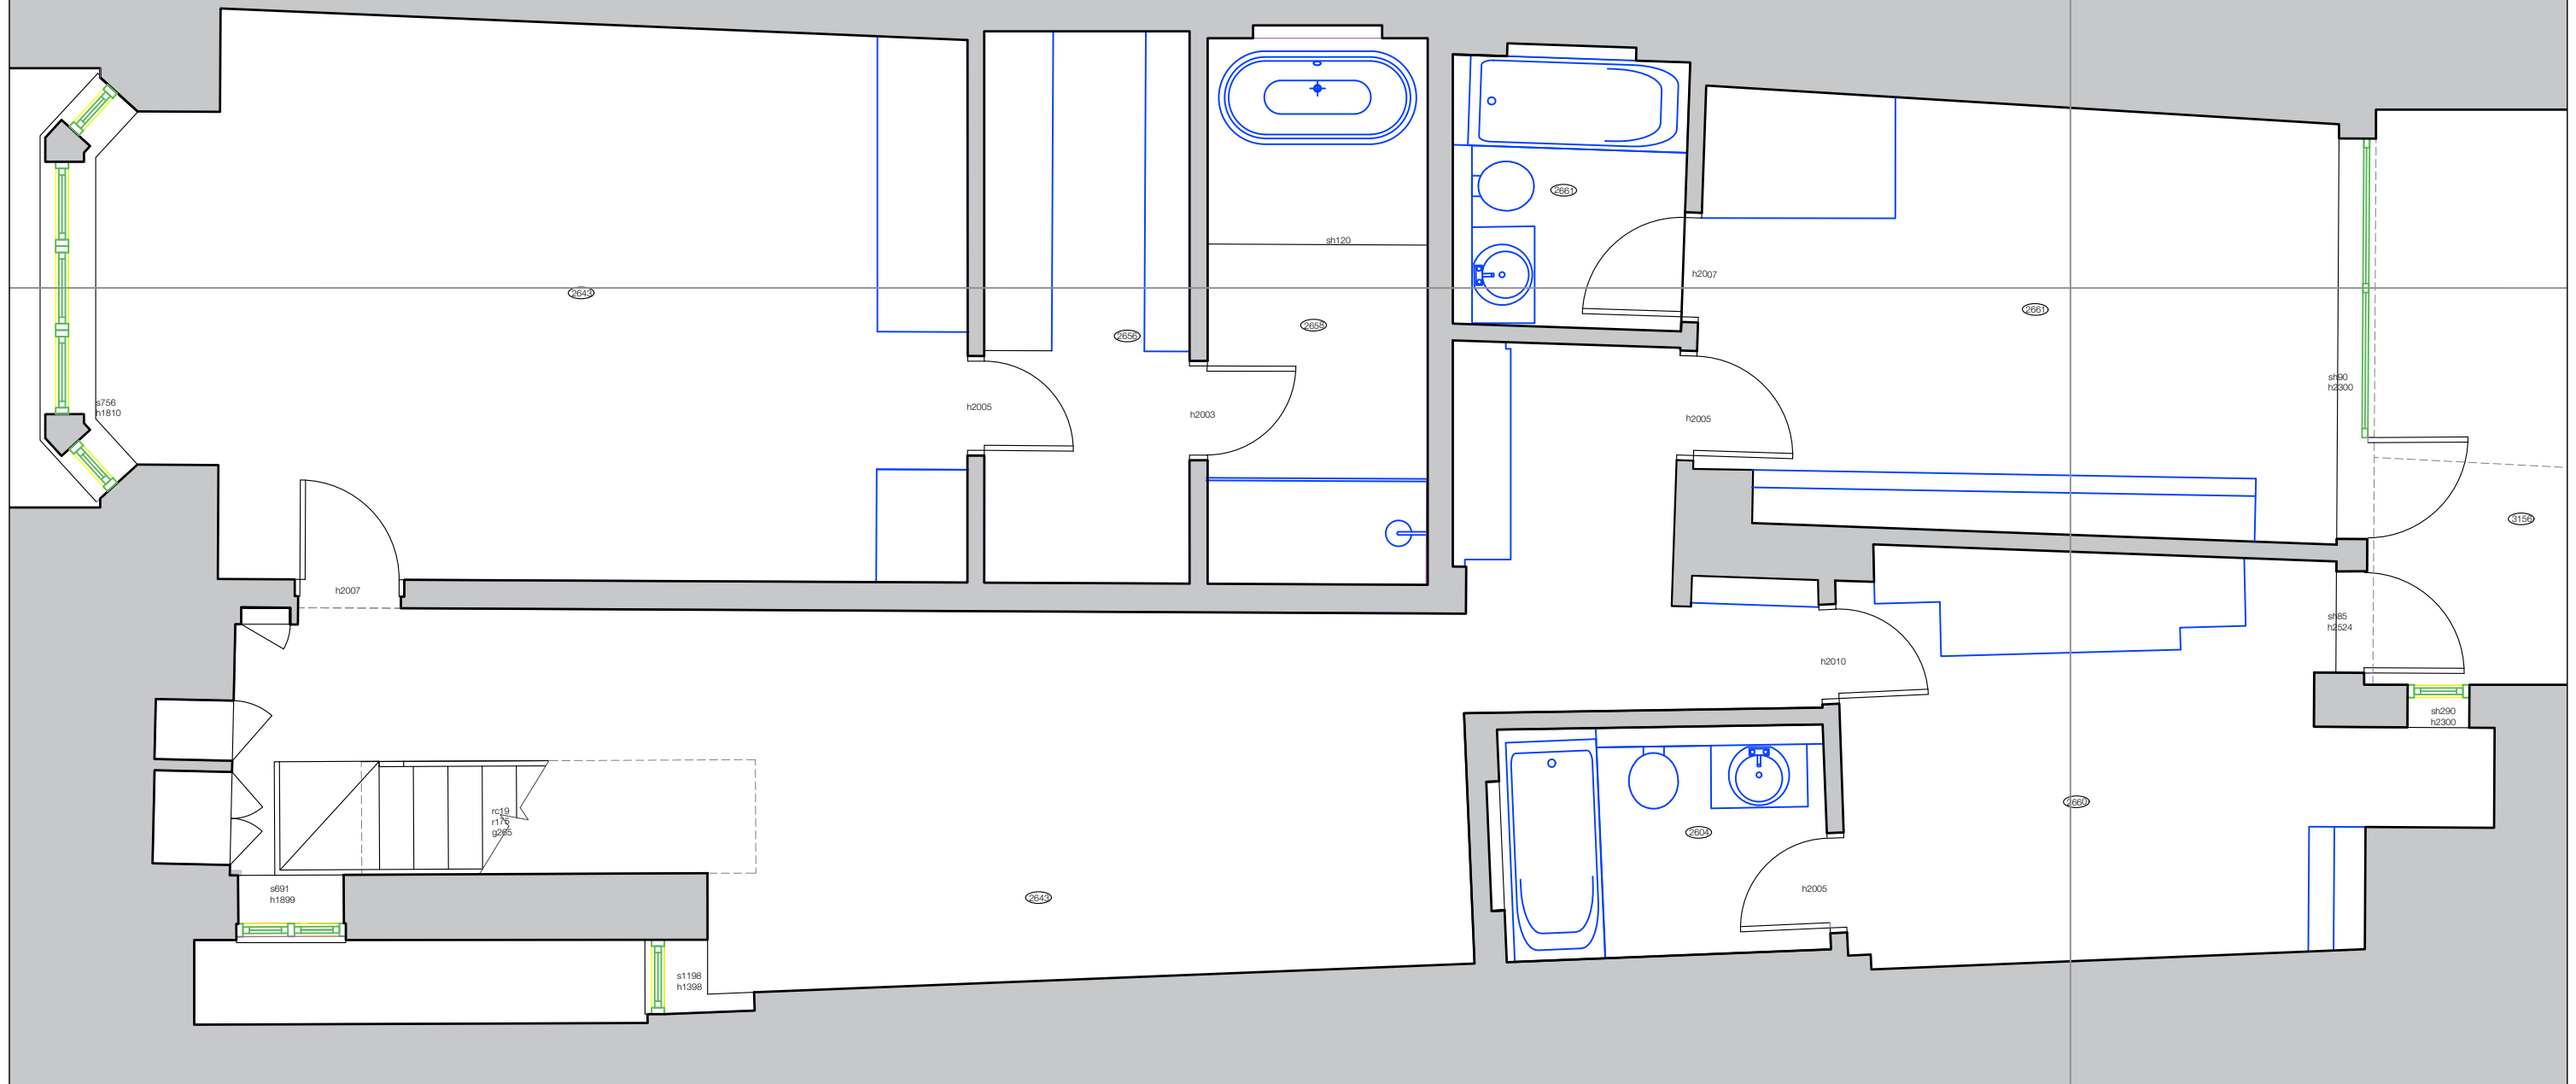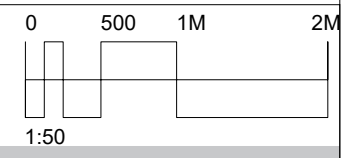



FELIXDB

12 Chichester Road
 London NW6 5QN
 t. 07966264656
 felix@felixdb.co.uk

no change

drawing no.	FDB-146G-A 203 rev 15
title:	PROPOSED BASEMENT FLOOR
project:	146a GOLDHURST TERRACE NW6 3HP
date:	19/05/2021 20:19:27
revision no.	15
drawn by:	F.P
scale:	1:50@A3

dimensions to be checked on site before construction

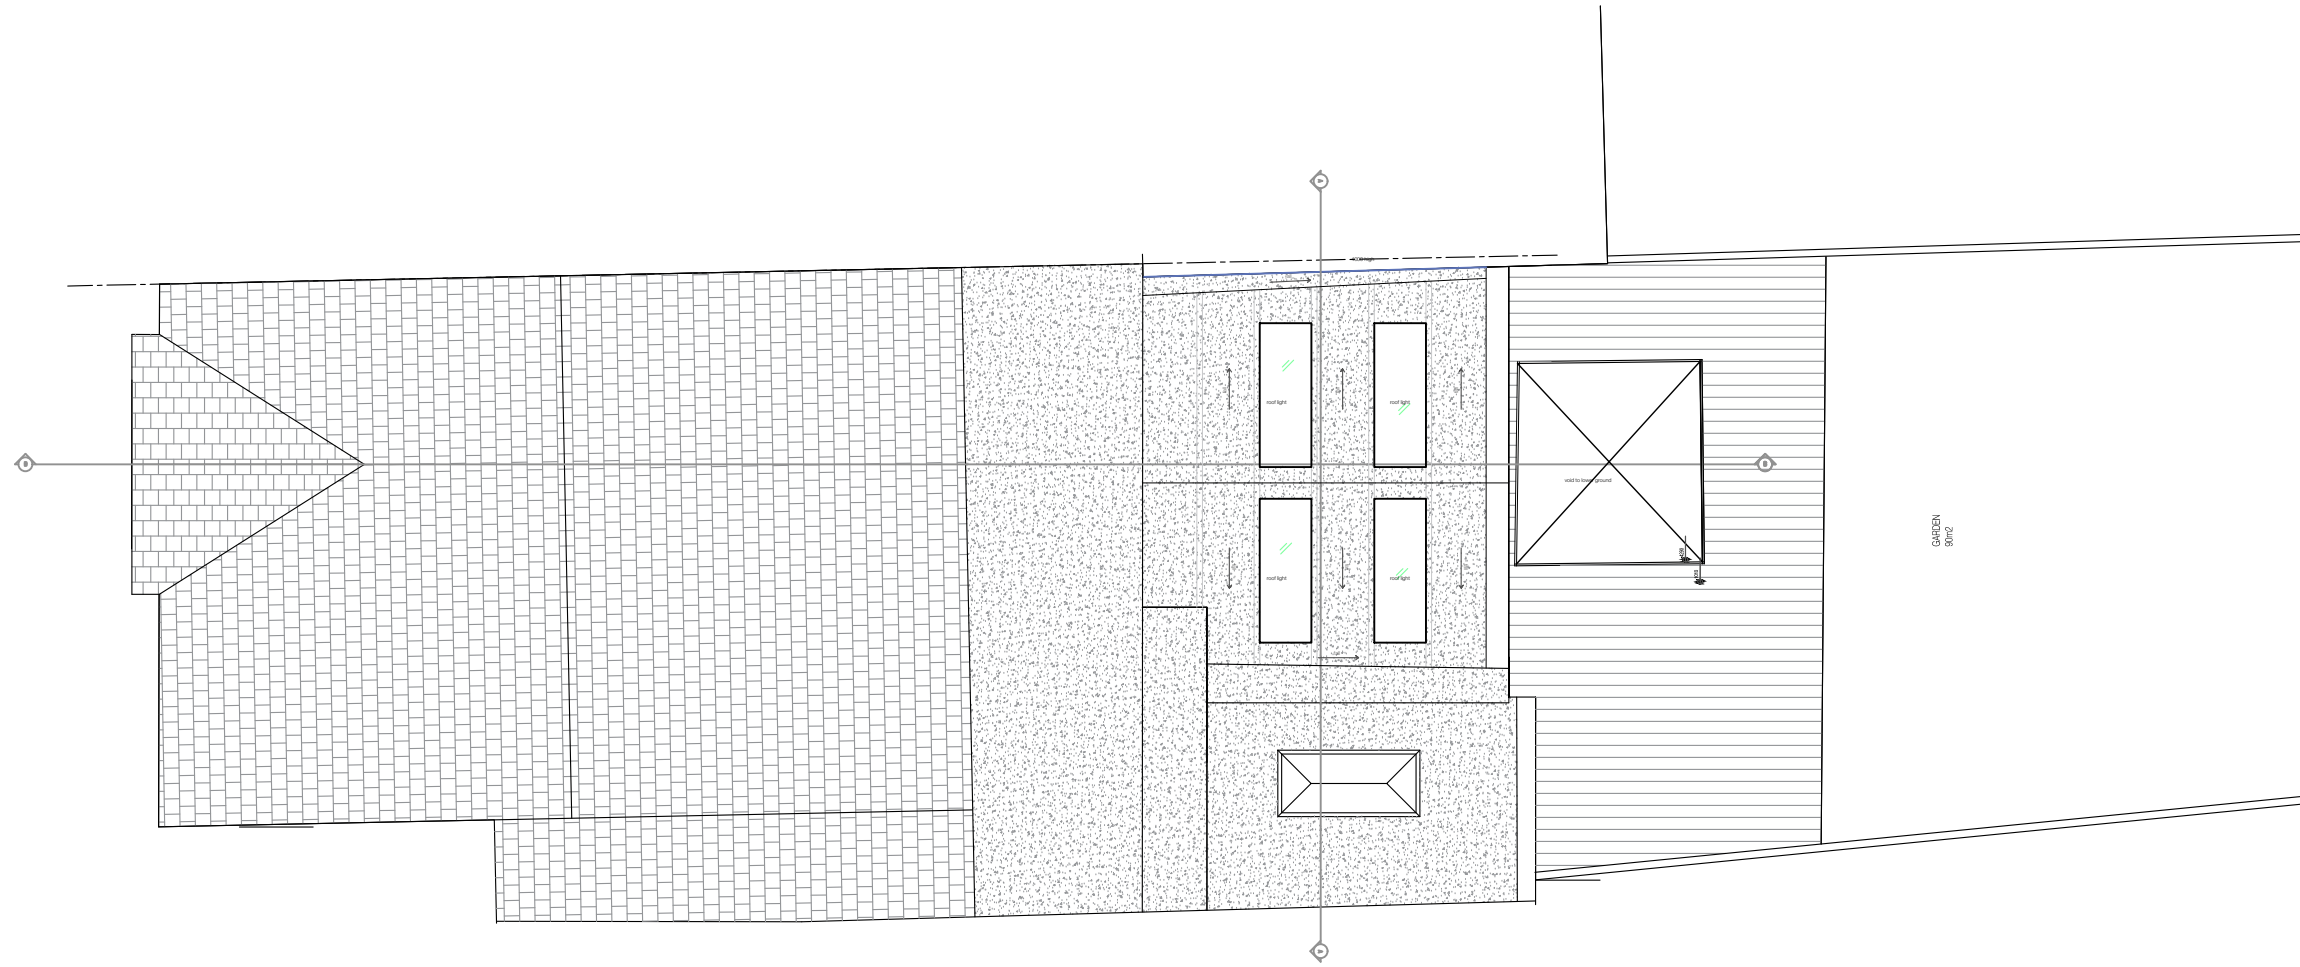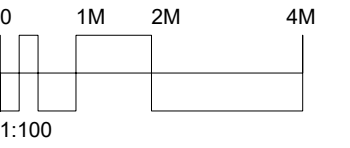

FELIXDB


12 Chichester Road
London NW6 5QN

t. 07966264656

felix@felixdb.co.uk

drawing no.	FDB-146G-A 204 rev 15
title:	PROPOSED ROOF PLAN
project:	146a GOLDHURST TERRACE NW6 3HP
date:	19/05/2021 20:19:28
revision no.	15
drawn by:	F.P
scale:	1:100@A3

dimensions to be checked on site before construction

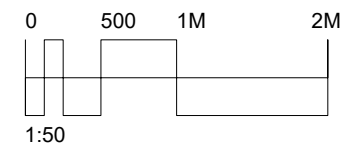

FELIXDB



12 Chichester Road
London NW6 5QN

t. 07966264656

felix@felixdb.co.uk

drawing no.	FDB-146G-A 303 rev 15
title:	PROPOSED REAR ELEVATION
project:	146a GOLDHURST TERRACE NW6 3HP
date:	19/05/2021 20:19:29
revision no.	15
drawn by:	F.P
scale:	1:50@A3

dimensions to be checked on site before construction

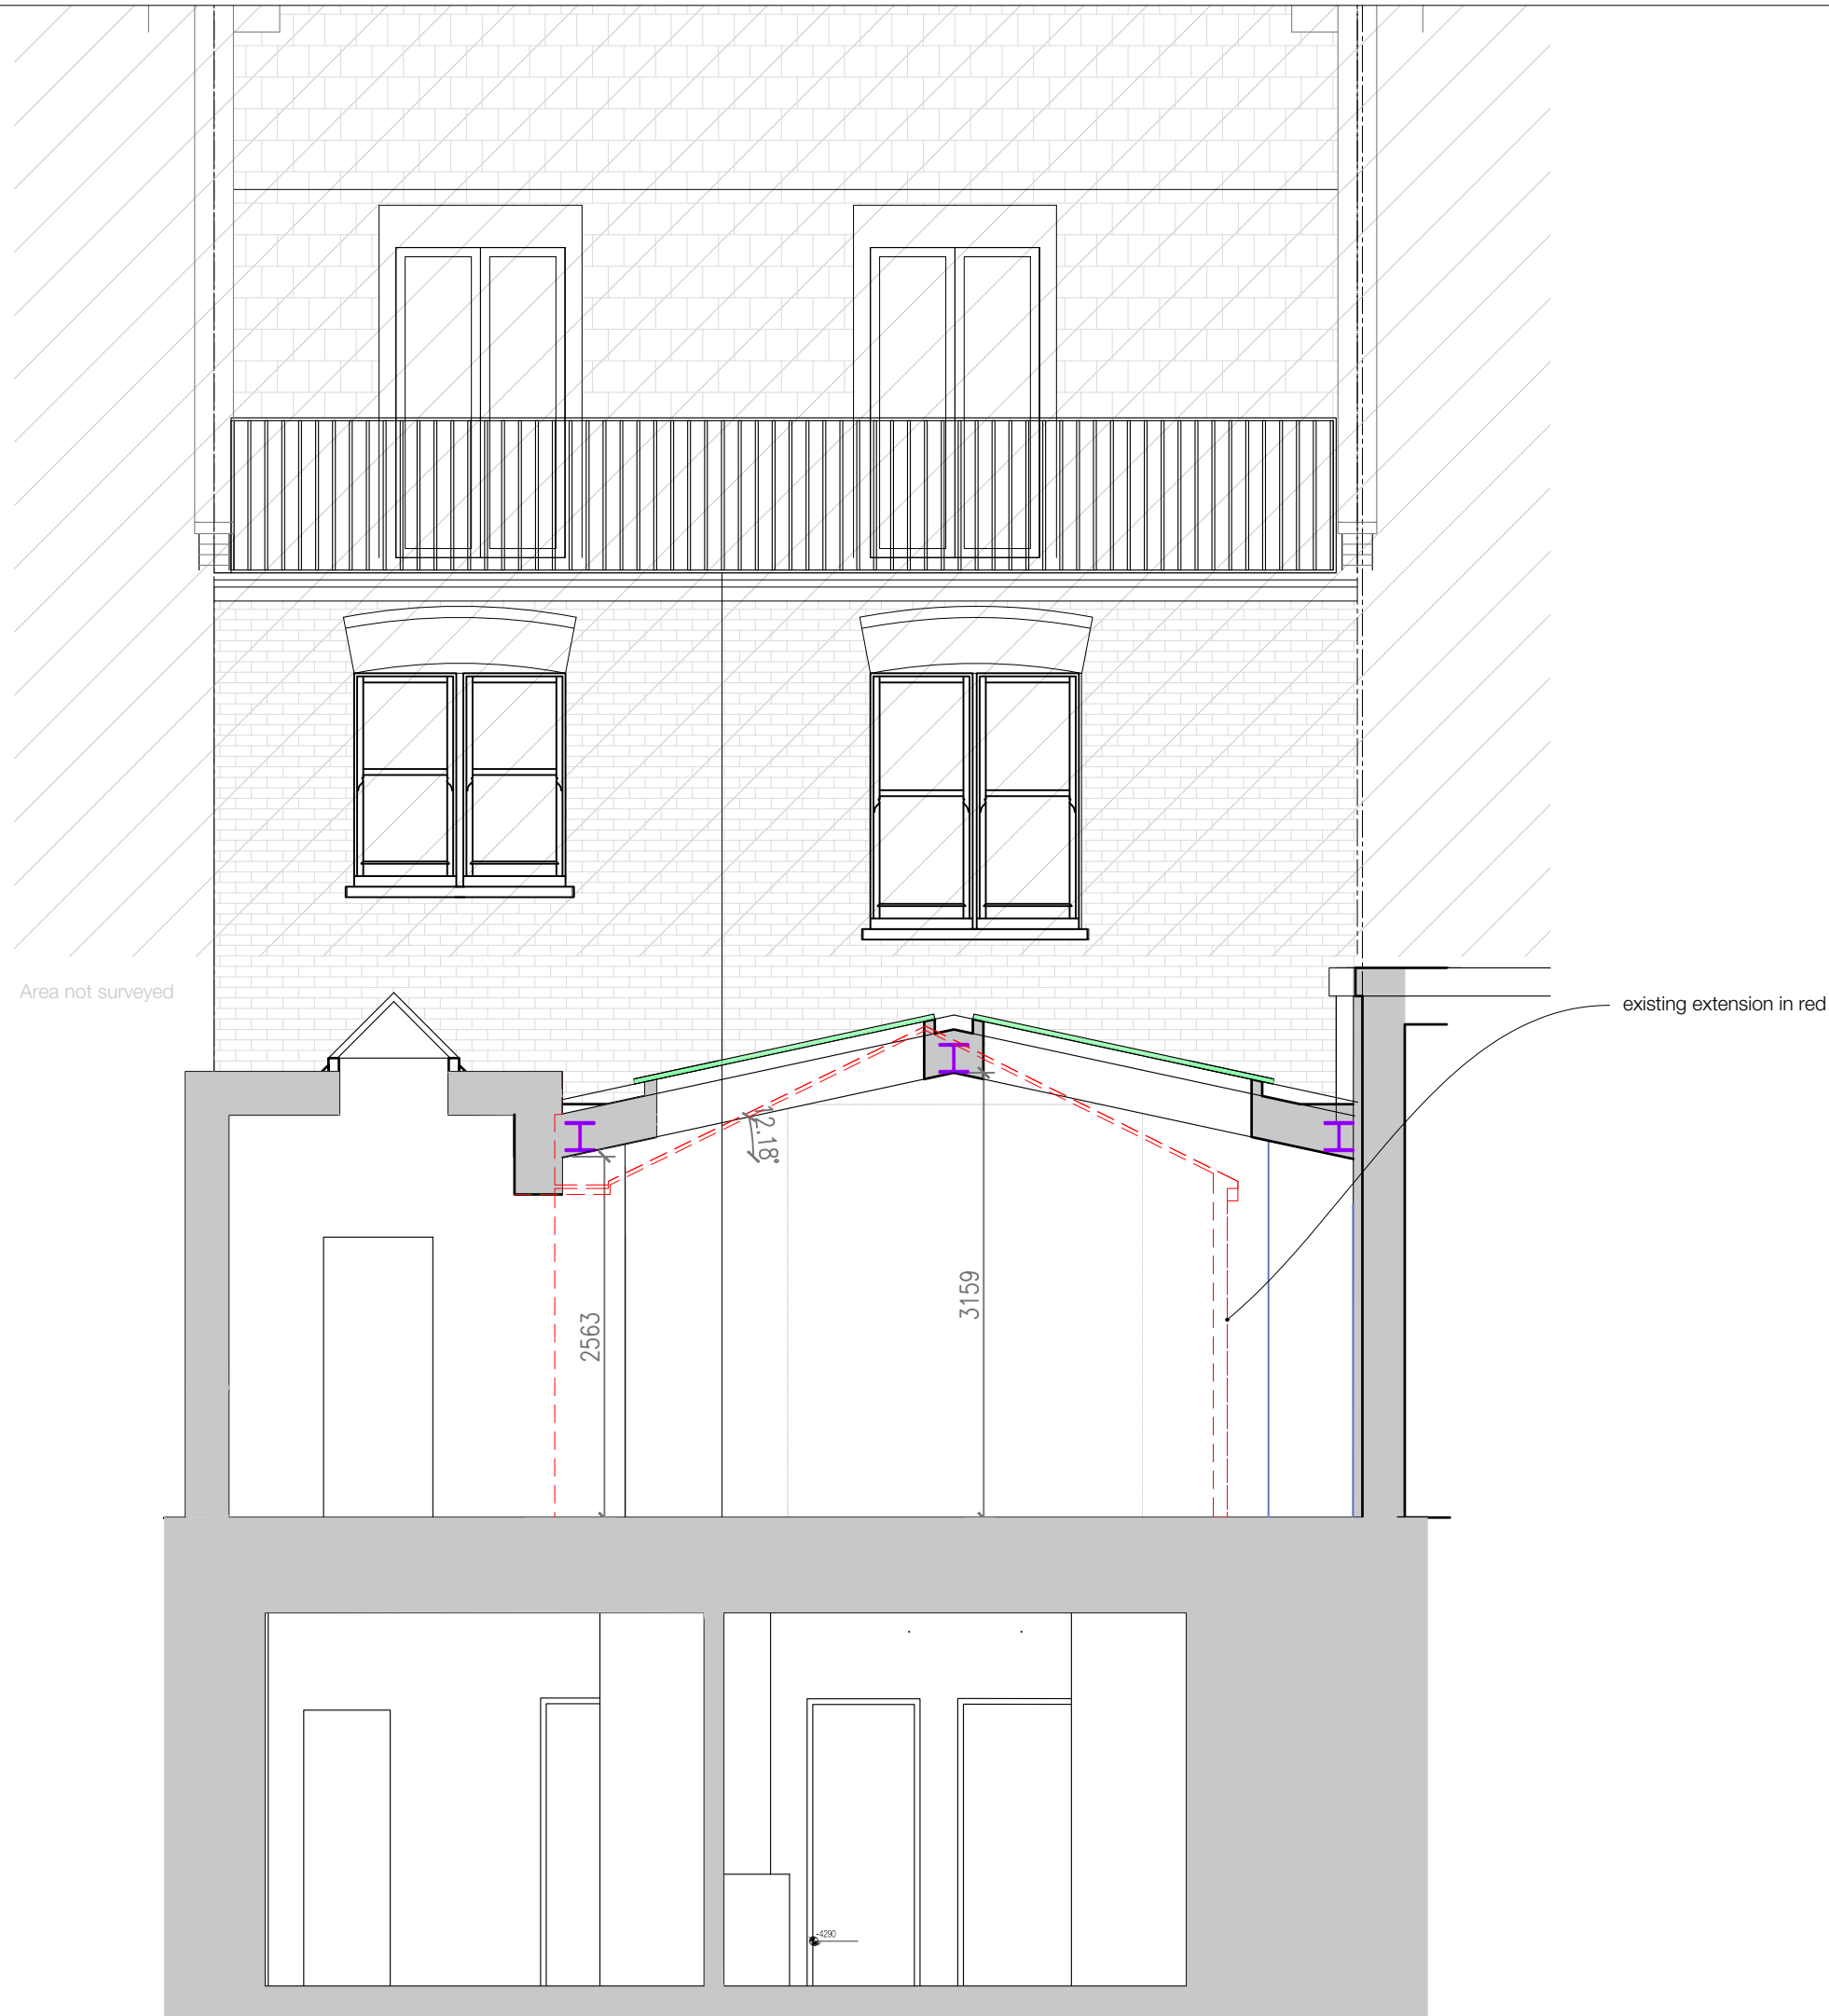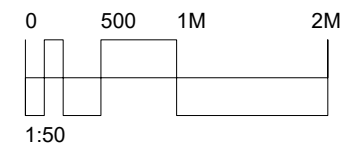

FELIXDB



12 Chichester Road
London NW6 5QN

t. 07966264656

felix@felixdb.co.uk

drawing no.	FDB-146G-A 403 rev 15
title:	PROPOSED SECTION AA
project:	146a GOLDHURST TERRACE NW6 3HP
date:	19/05/2021 20:19:31
revision no.	15
drawn by:	F.P
scale:	1:50@A3

dimensions to be checked on site before construction

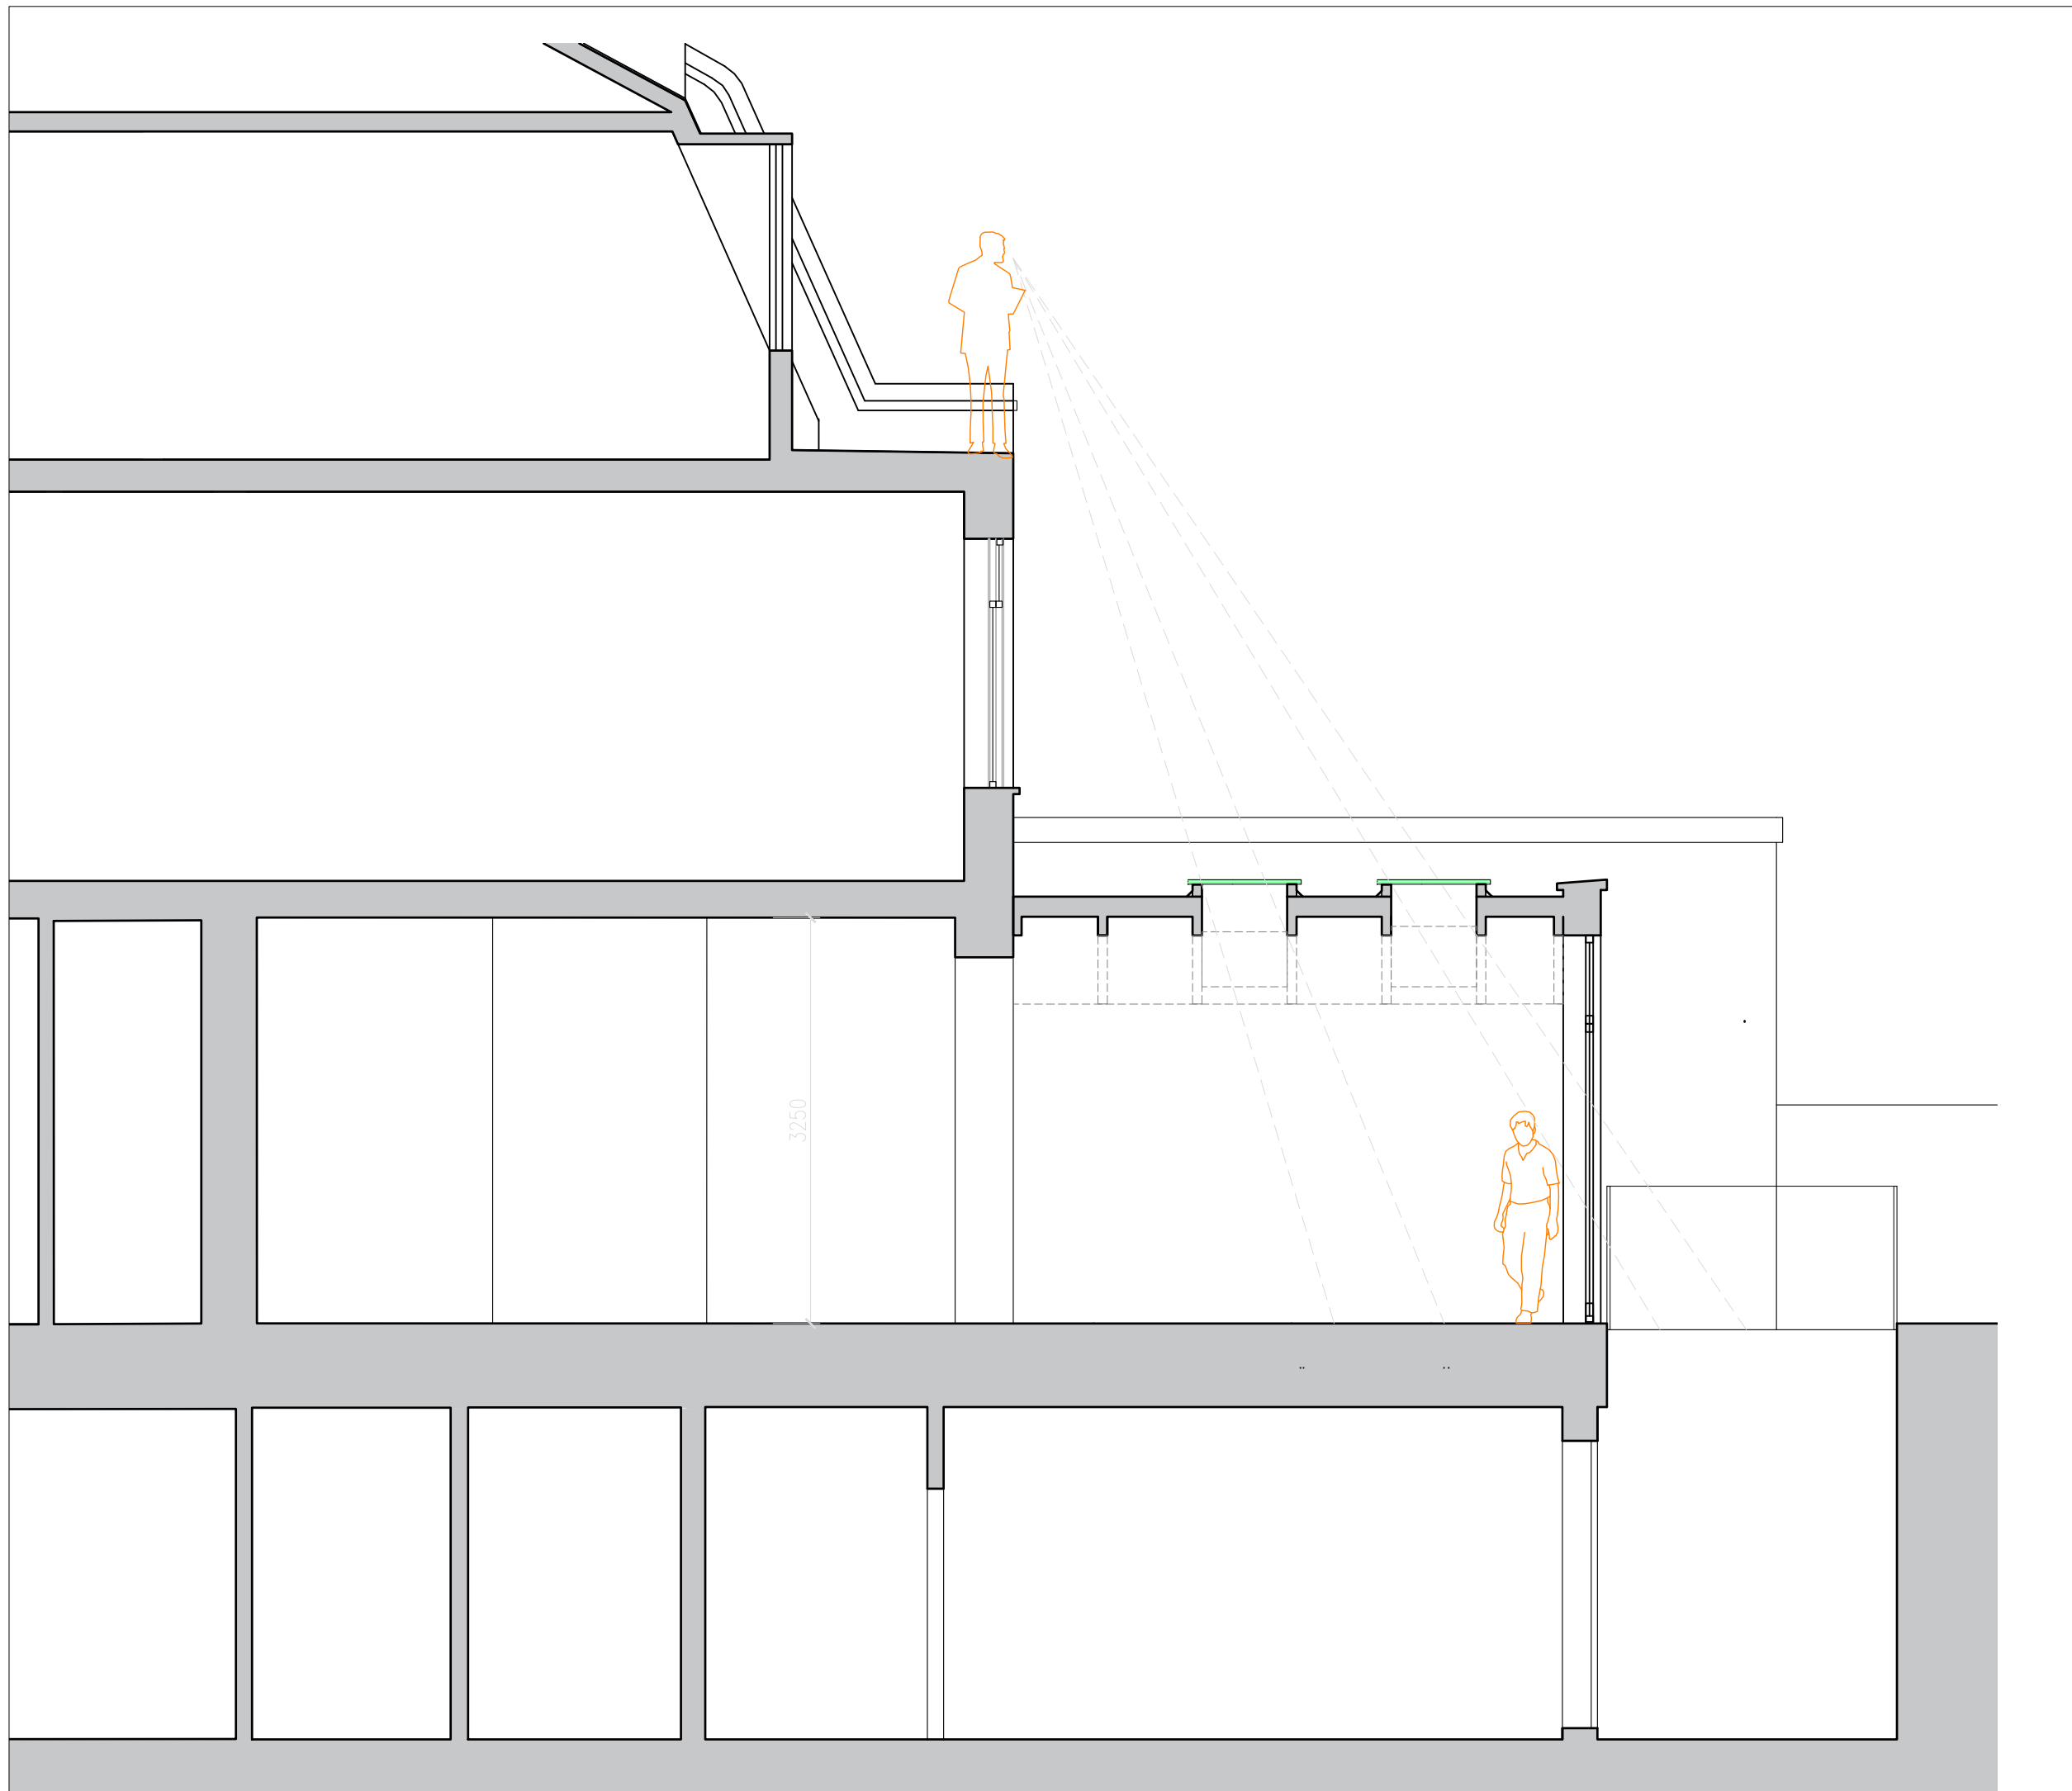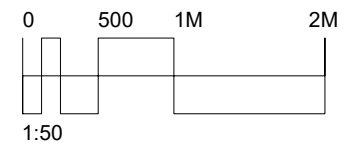

FELIXDB

12 Chichester Road
London NW6 5QN

t. 07966264656

felix@felixdb.co.uk

drawing no.	FDB-146G-A 404 rev 15
title:	PROPOSED SECTION BB
project:	146a GOLDHURST TERRACE NW6 3HP
date:	19/05/2021 20:19:33
revision no.	15
drawn by:	F.P
scale:	1:50@A3

dimensions to be checked on site before construction