




NOTES:
 This drawing and details contained therein are copyright and are not to be reproduced without obtaining permission. All dimensions relating to actual site conditions are to be checked on site prior to any works being commissioned or executed. Contractors are not to scale from this drawing and should refer any queries in respect of dimensions to the designers.

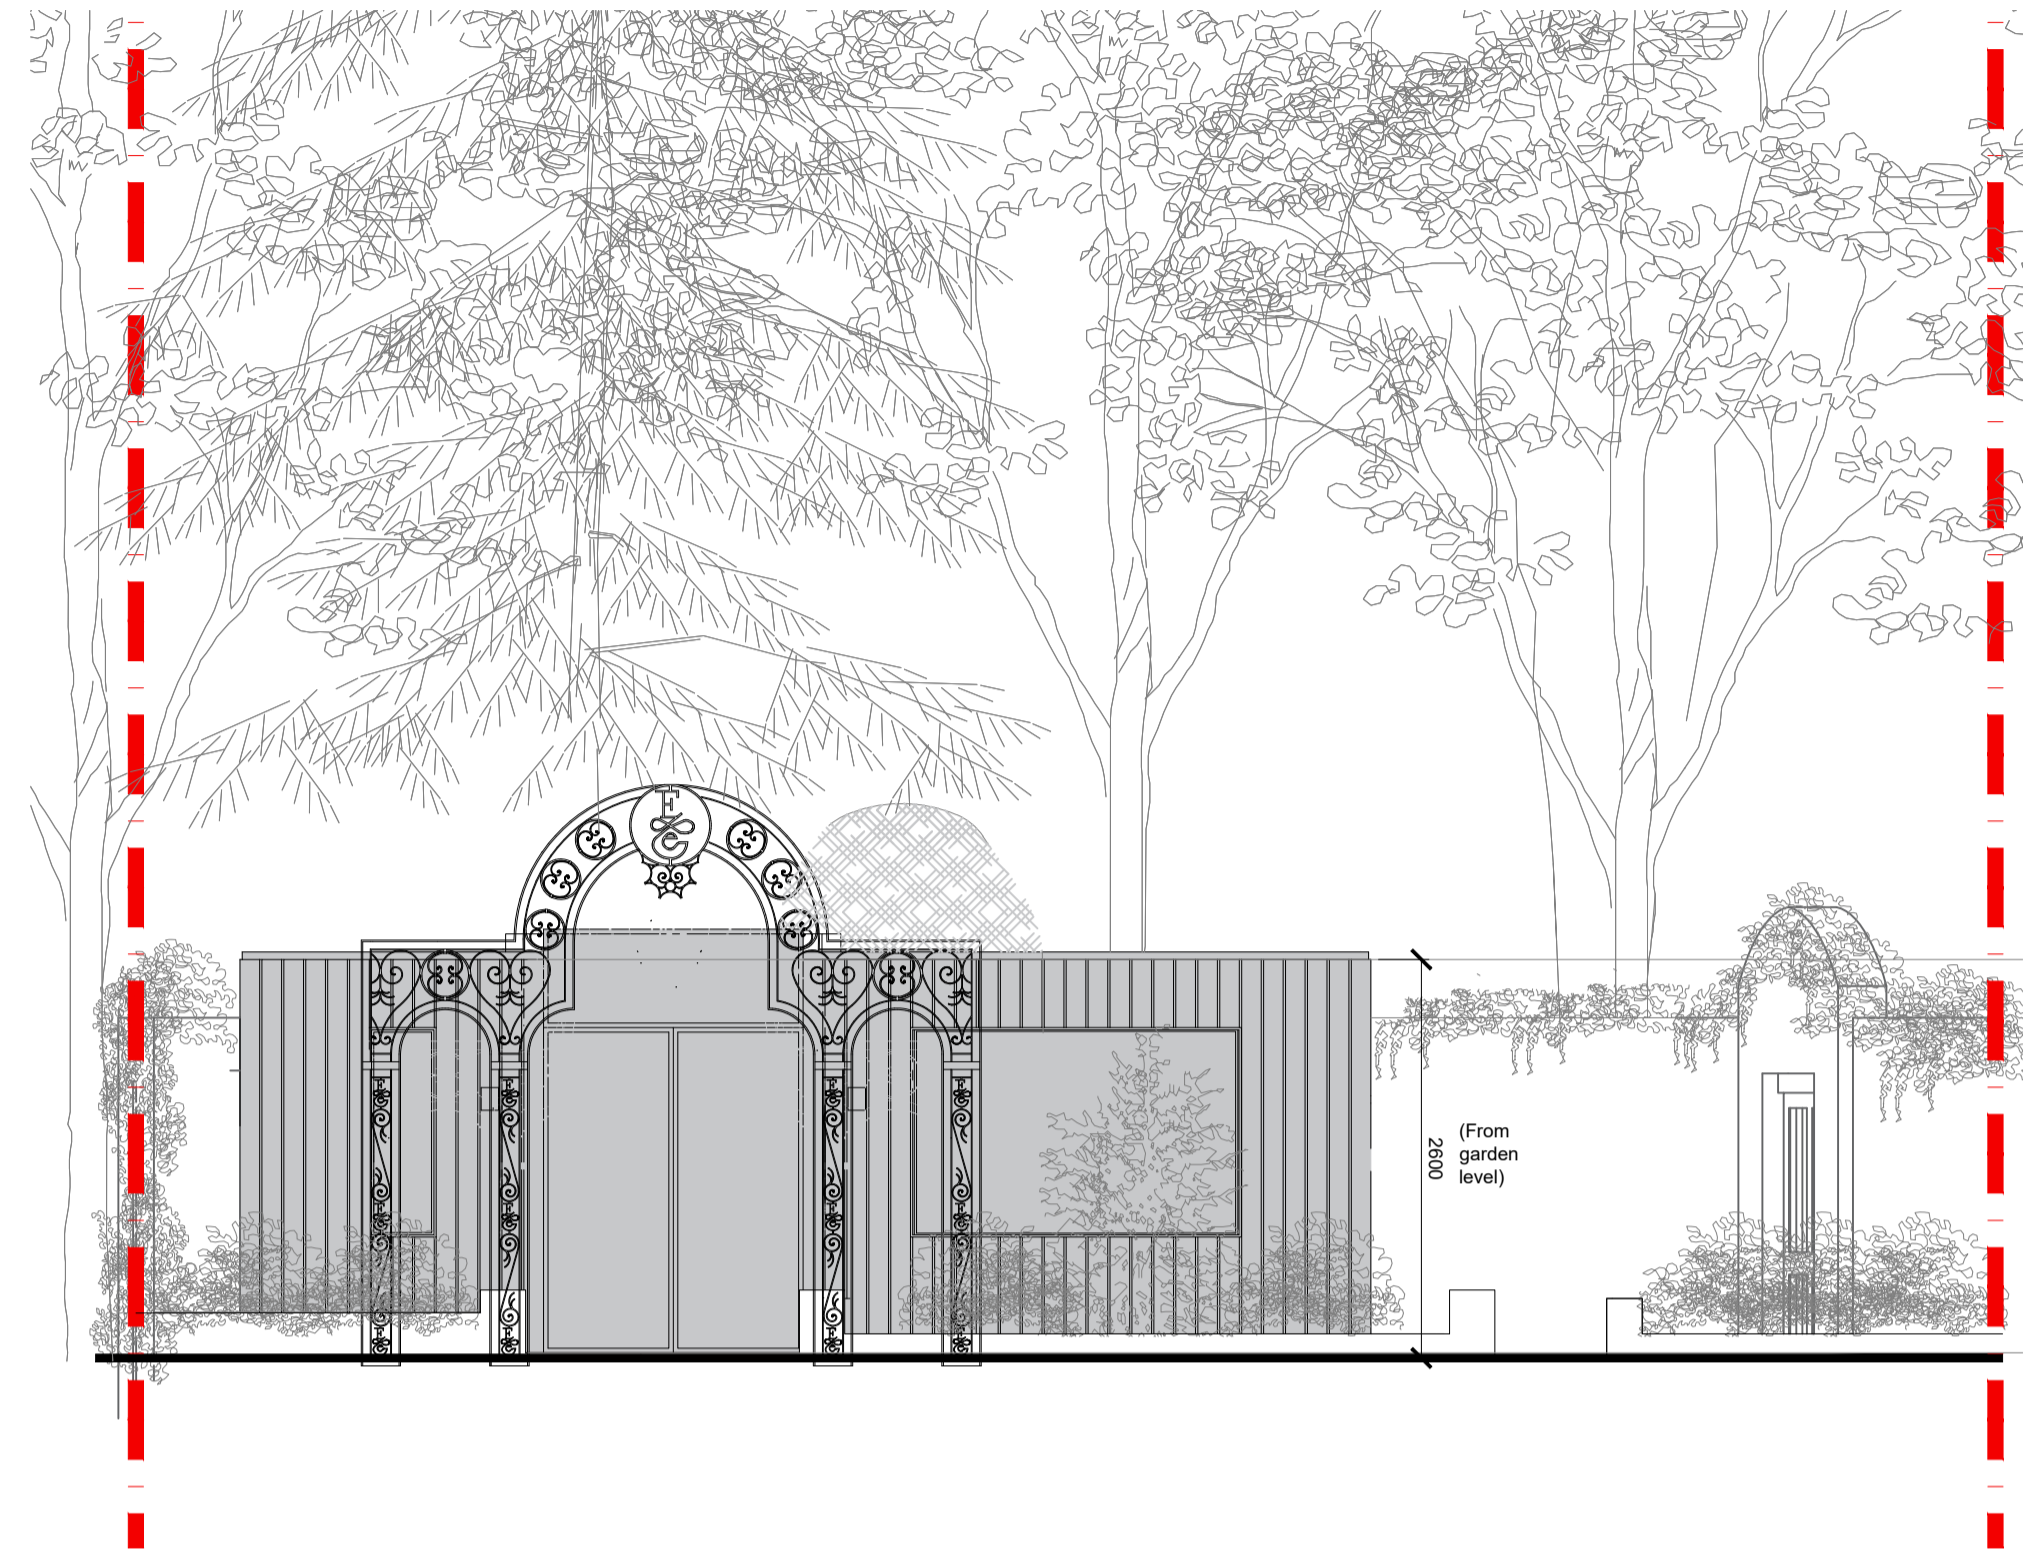


01 PROPOSED GARDEN STUDIO - FRONT ELEVATION
 1:50 @ A1

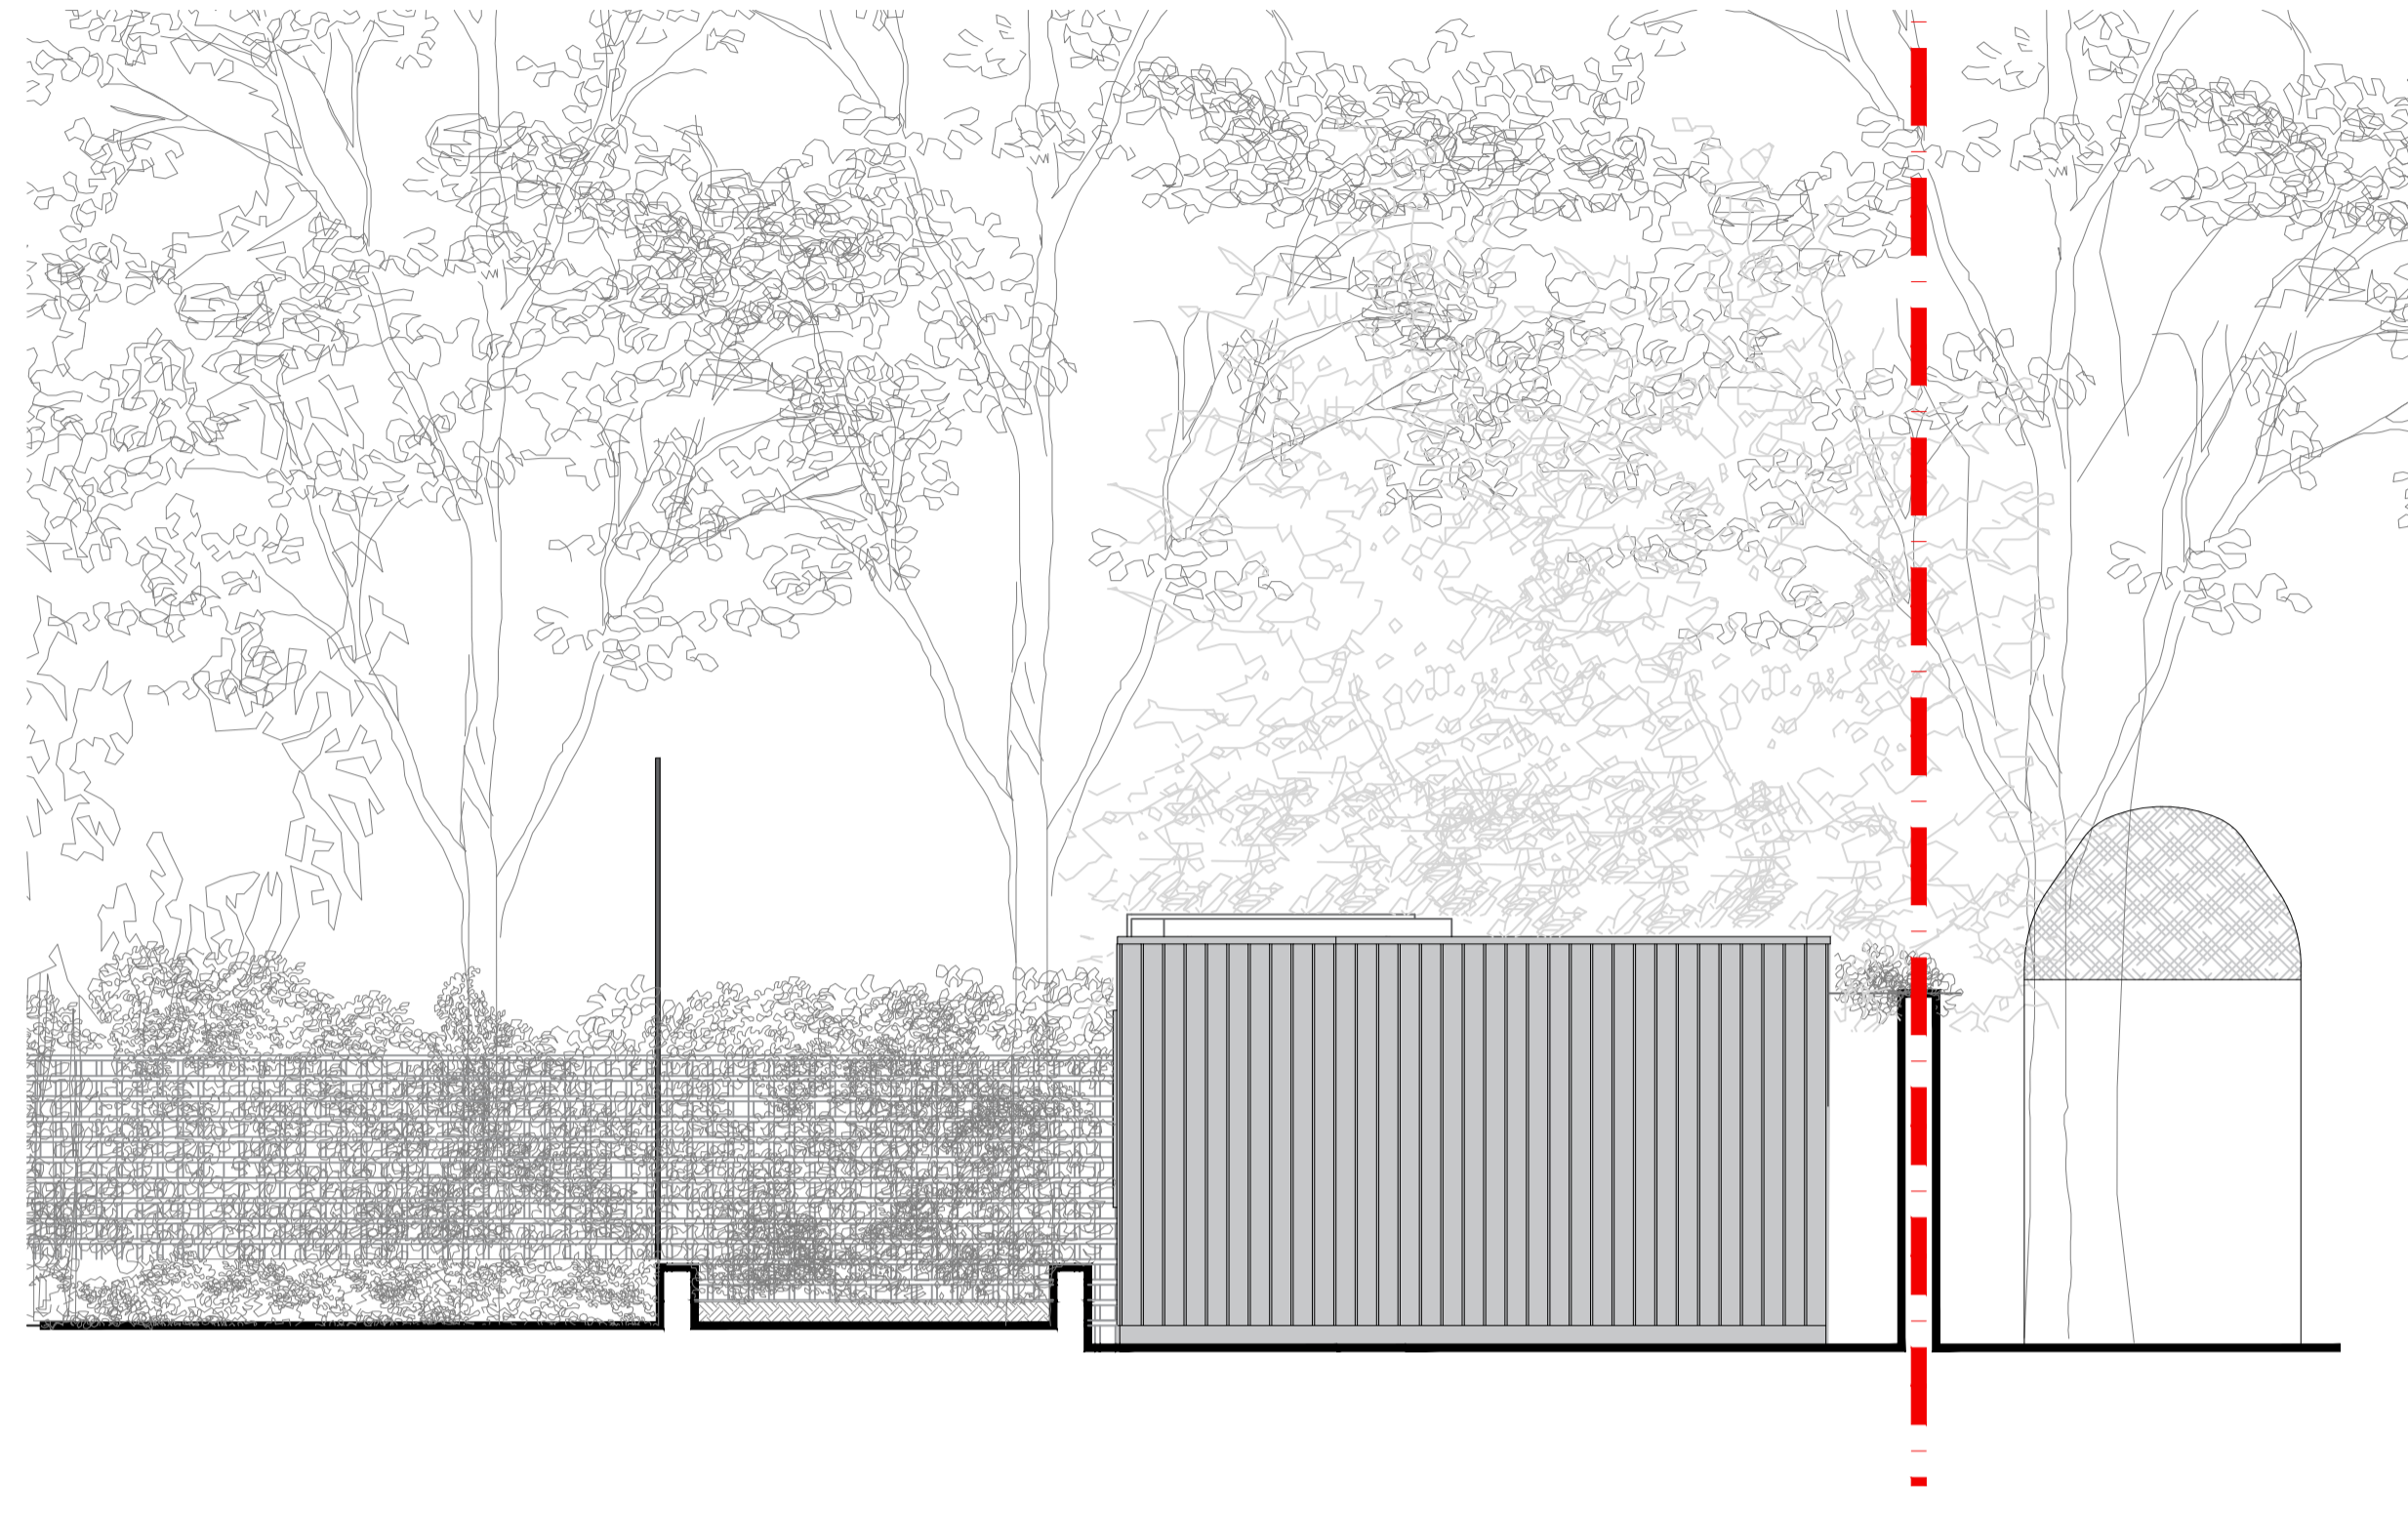

02 PROPOSED GARDEN STUDIO - SIDE ELEVATION
 1:50 @ A1

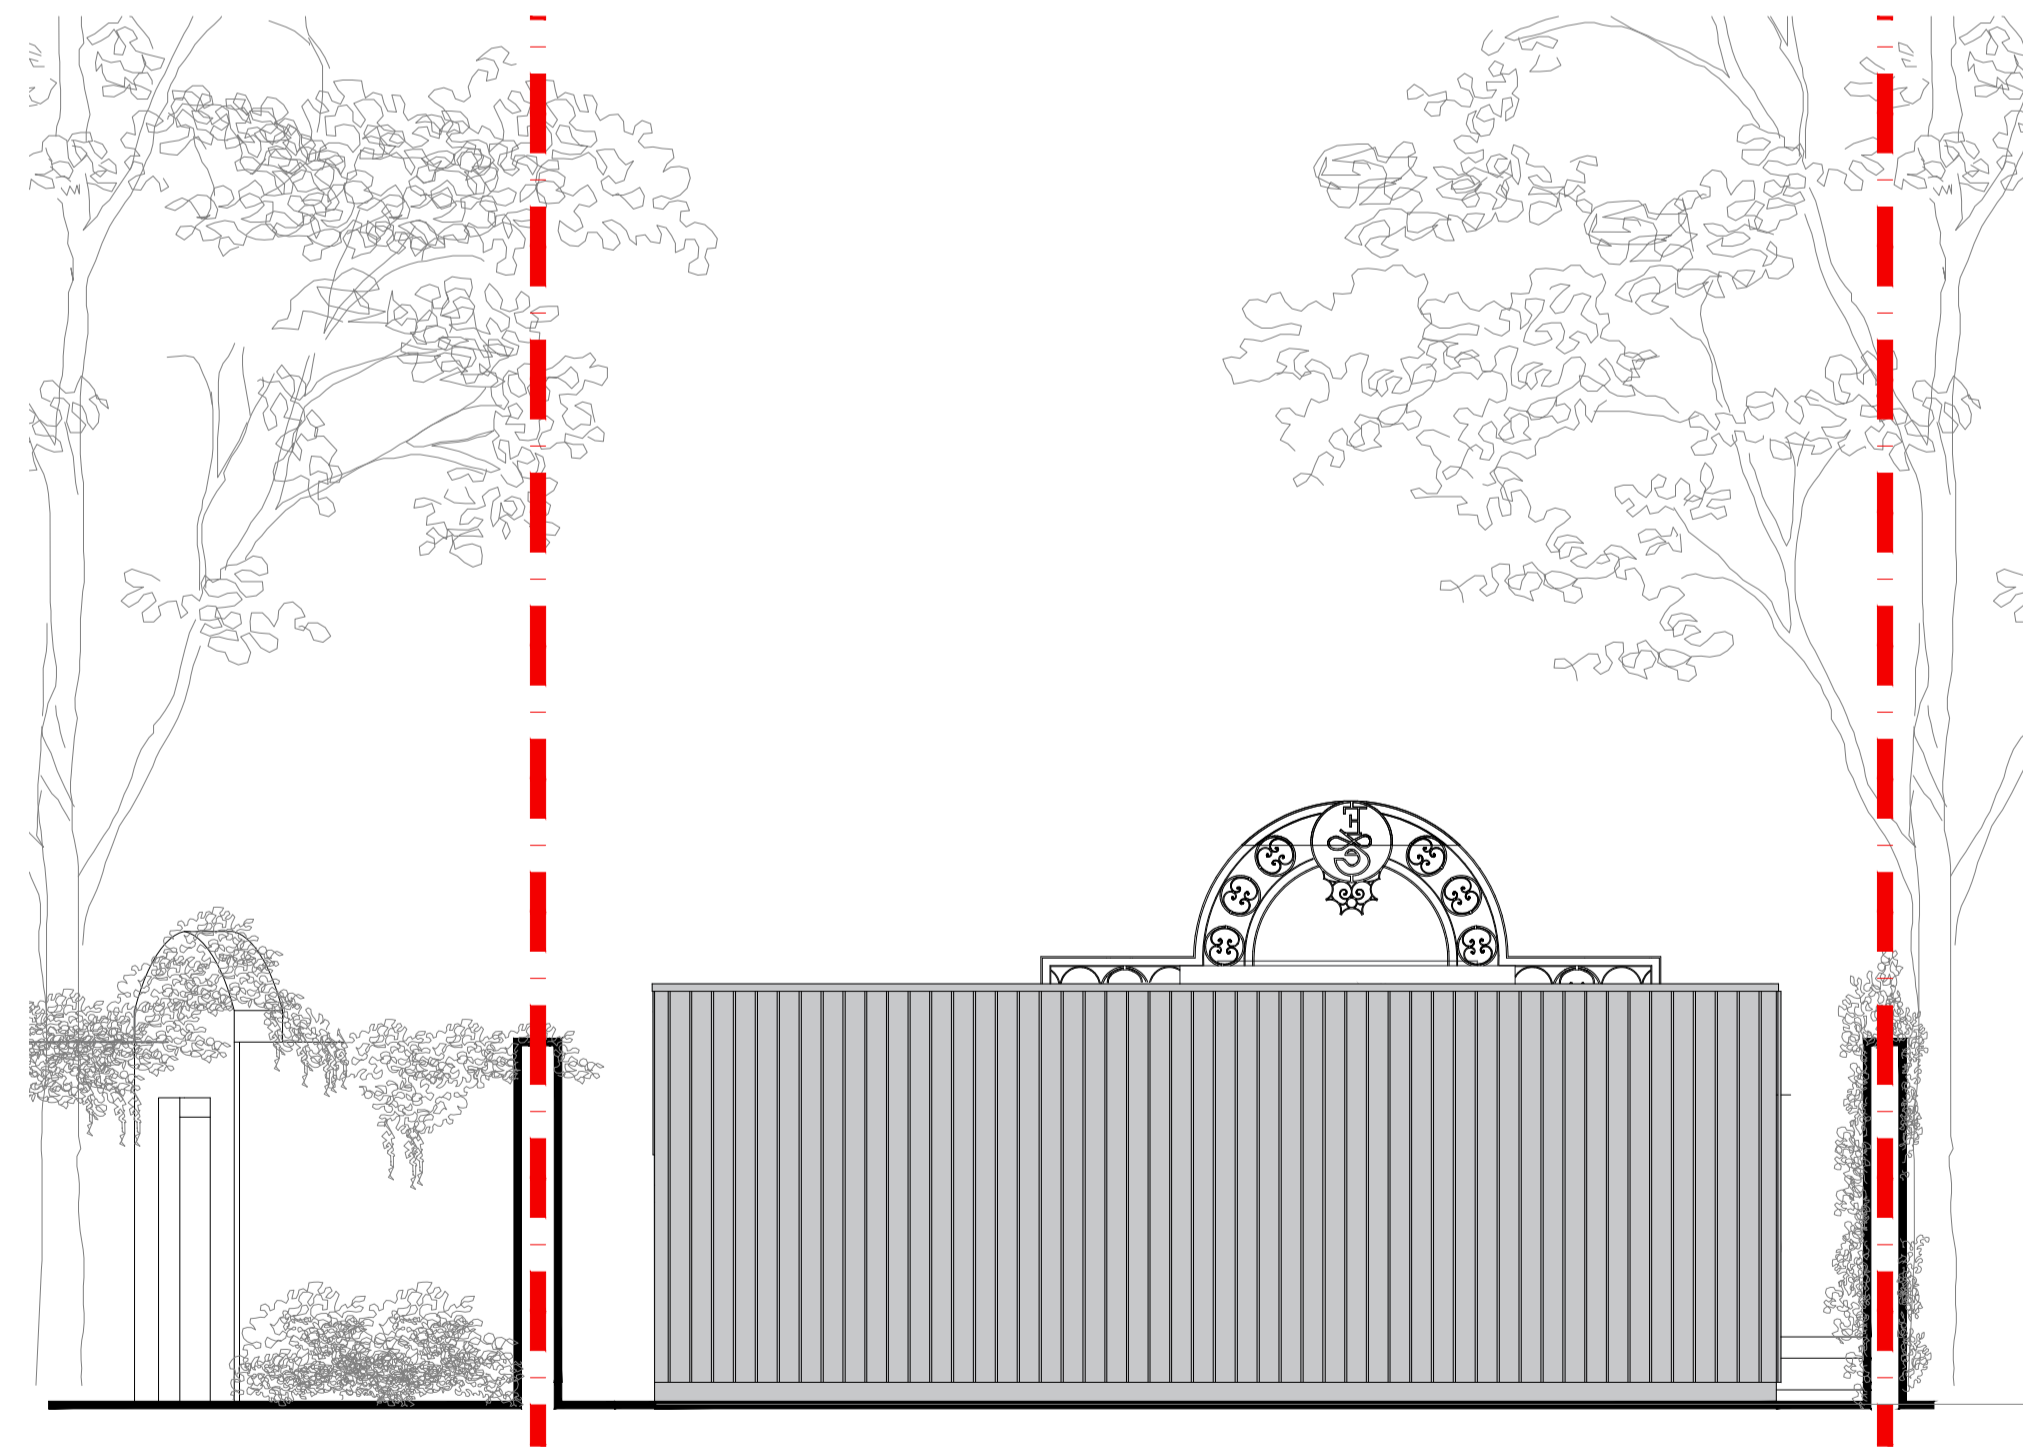

03 PROPOSED GARDEN STUDIO - REAR ELEVATION
 1:50 @ A1

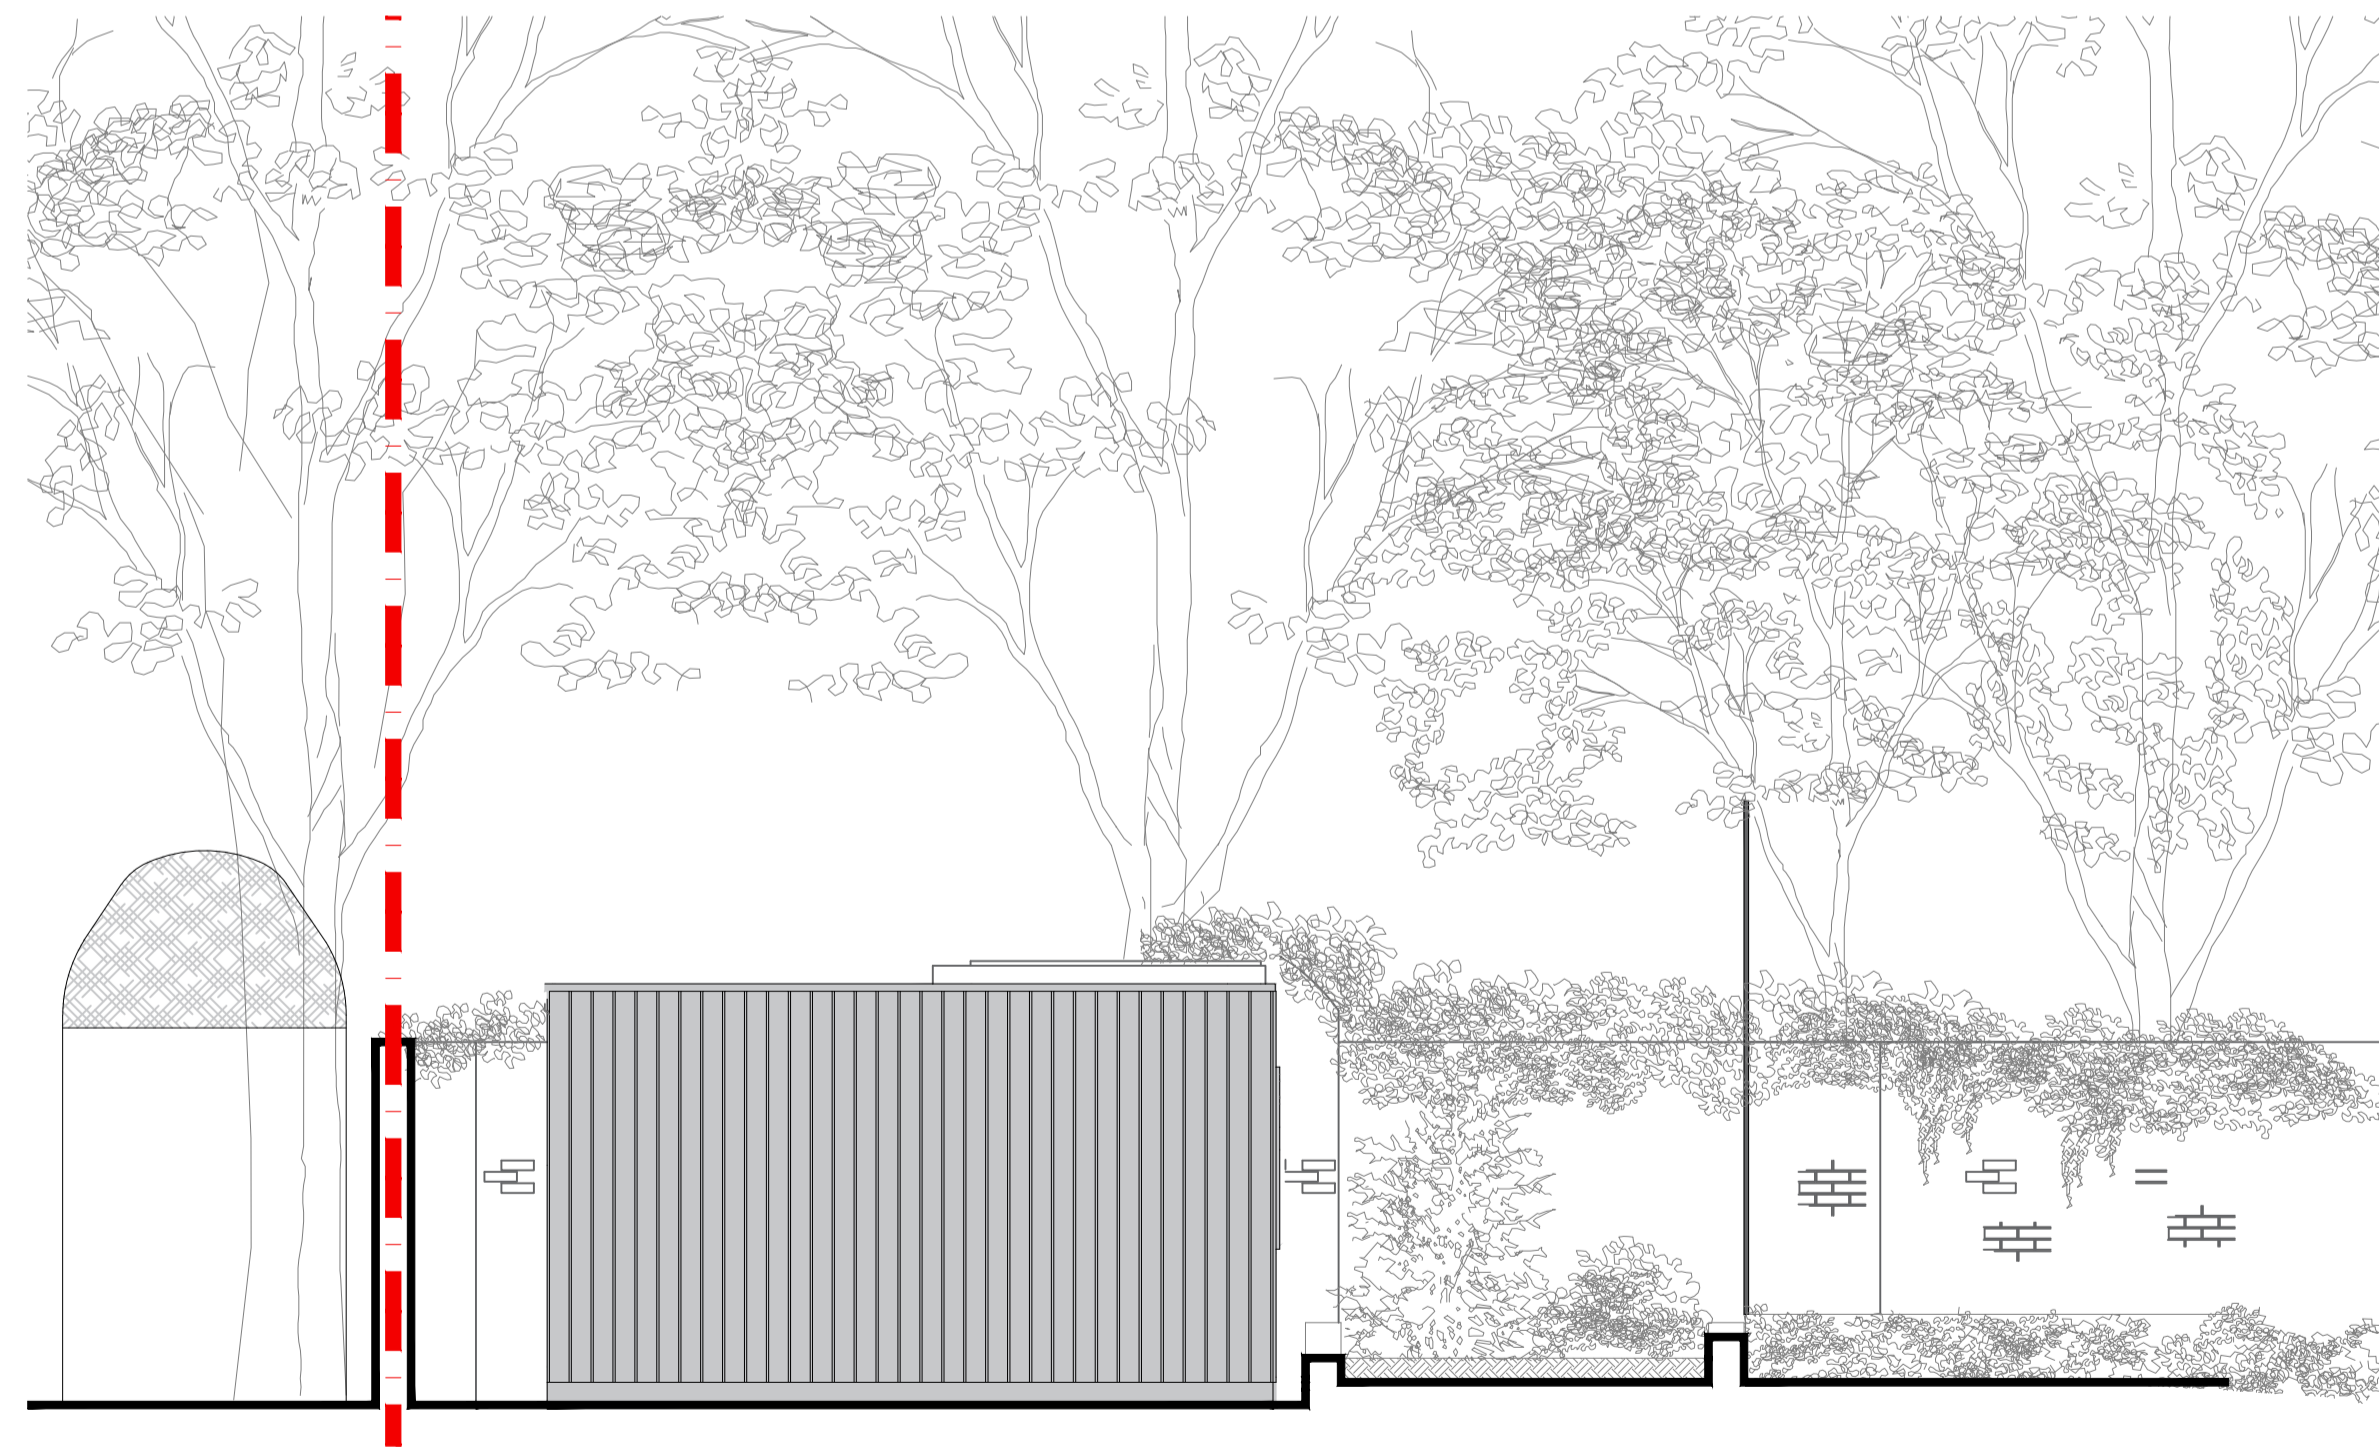

04 PROPOSED GARDEN STUDIO - SIDE ELEVATION
 1:50 @ A1

Revision description	Date	Check	Rev
STUDIO TIVOLI			
Project			
Home Studio			
The Old Hall,			
Highgate, London, N6 6BJ			
Drawing			
Proposed Elevations			
Artist's Garden Studio Elevations			
Drawn	Scale	Date	
RS	As shown	21-05-21	
Job number	Drawing number	Revision	
20007	A_PR_300	Ø	