


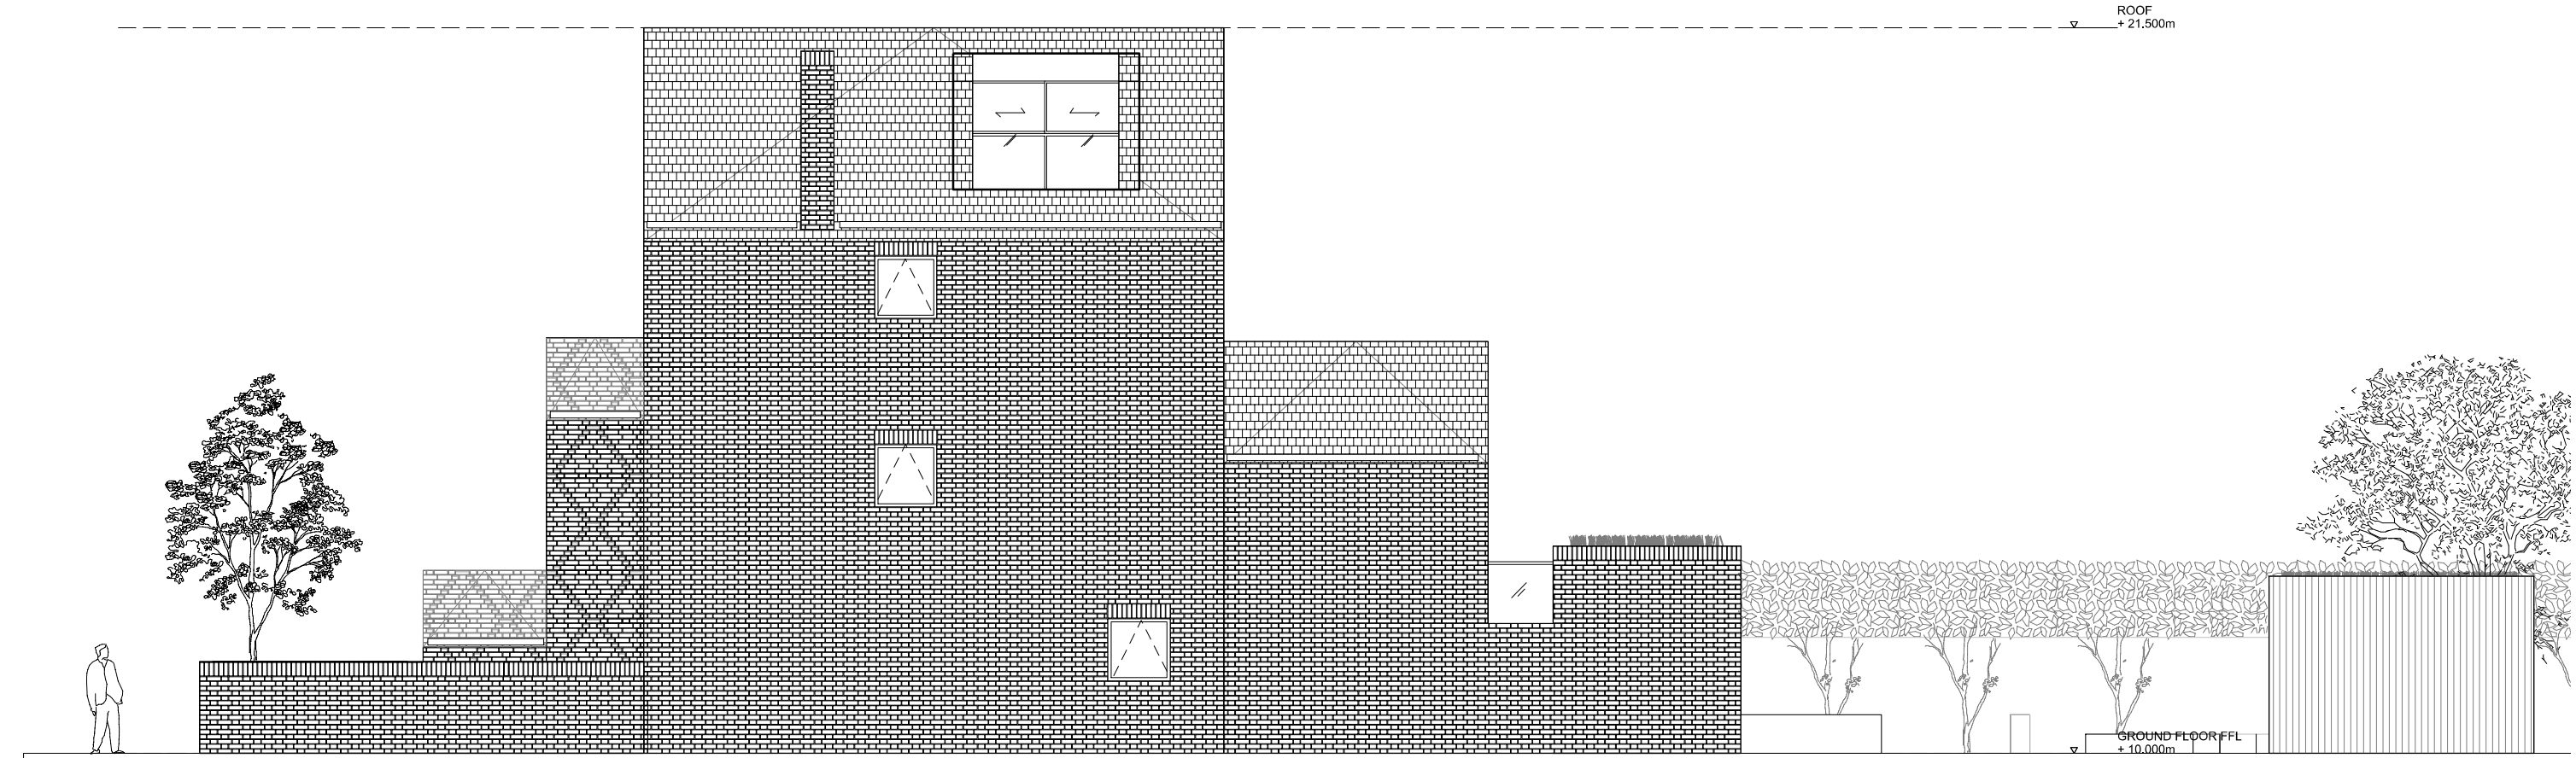

REV.	DATE	DESCRIPTION	REV.	DATE	DESCRIPTION	NOTES: 1. ALL DIMENSIONS IN MM UNLESS OTHERWISE STATED 2. THIS DRAWING IS TO BE READ IN CONJUNCTION WITH ALL RELEVANT CONTRACT DOCUMENTS 3. THIS DRAWING IS TO BE READ IN CONJUNCTION WITH ALL ENGINEER'S DRAWINGS 4. DO NOT SCALE FROM THIS DRAWING 5. REPORT ANY ERRORS, CONTRADICTIONS, & OMISSIONS TO THE ARCHITECT AS SOON AS POSSIBLE 6. WHEN THIS DRAWINGS IS ISSUED IN DWG FORMAT IT IS AN UNCONTROLLED VERSION ISSUED TO ENABLE THE RECIPIENT TO PREPARE THEIR OWN DRAWINGS FOR WHICH THEY ARE SOLELY RESPONSIBLE. IT IS BASED ON BACKGROUND INFORMATION CURRENT AT TIME OF ISSUE. BEN ADAMS ARCHITECTS ACCEPTS NO LIABILITY FOR ANY SUCH ALTERATIONS OR ADDITIONS TO OR DISCREPANCIES ARISING OUT OF CHANGES TO SUCH BACKGROUND INFORMATION WHICH OCCUR AFTER IT IS ISSUED BY BEN ADAMS ARCHITECTS. KEY:	Ben Adams Architects		DRAWING NAME:	Proposed North West Elevation	
-	16.02.18	Issued for Planning					Third Floor 99 Southwark Street London SE1 0UP	T 020 7633 0000 benadamsarchitects.co.uk info@benadamsarchitects.co.uk	PROJECT NAME:	30 Glenilla Road	
A	03.05.18	Issued for Planning. Dormers reduced. Pitched roof added to front facade & porch.					JOB NO:	17-058	DRAWING NO:	P401/C	
B	07.02.2020	Design updates for Planning Amendment as noted					SCALE:	1:100 @ A3 1:50 @ A1			
C	26.04.21	Issued for Planning					STAGE:	PLANNING			