


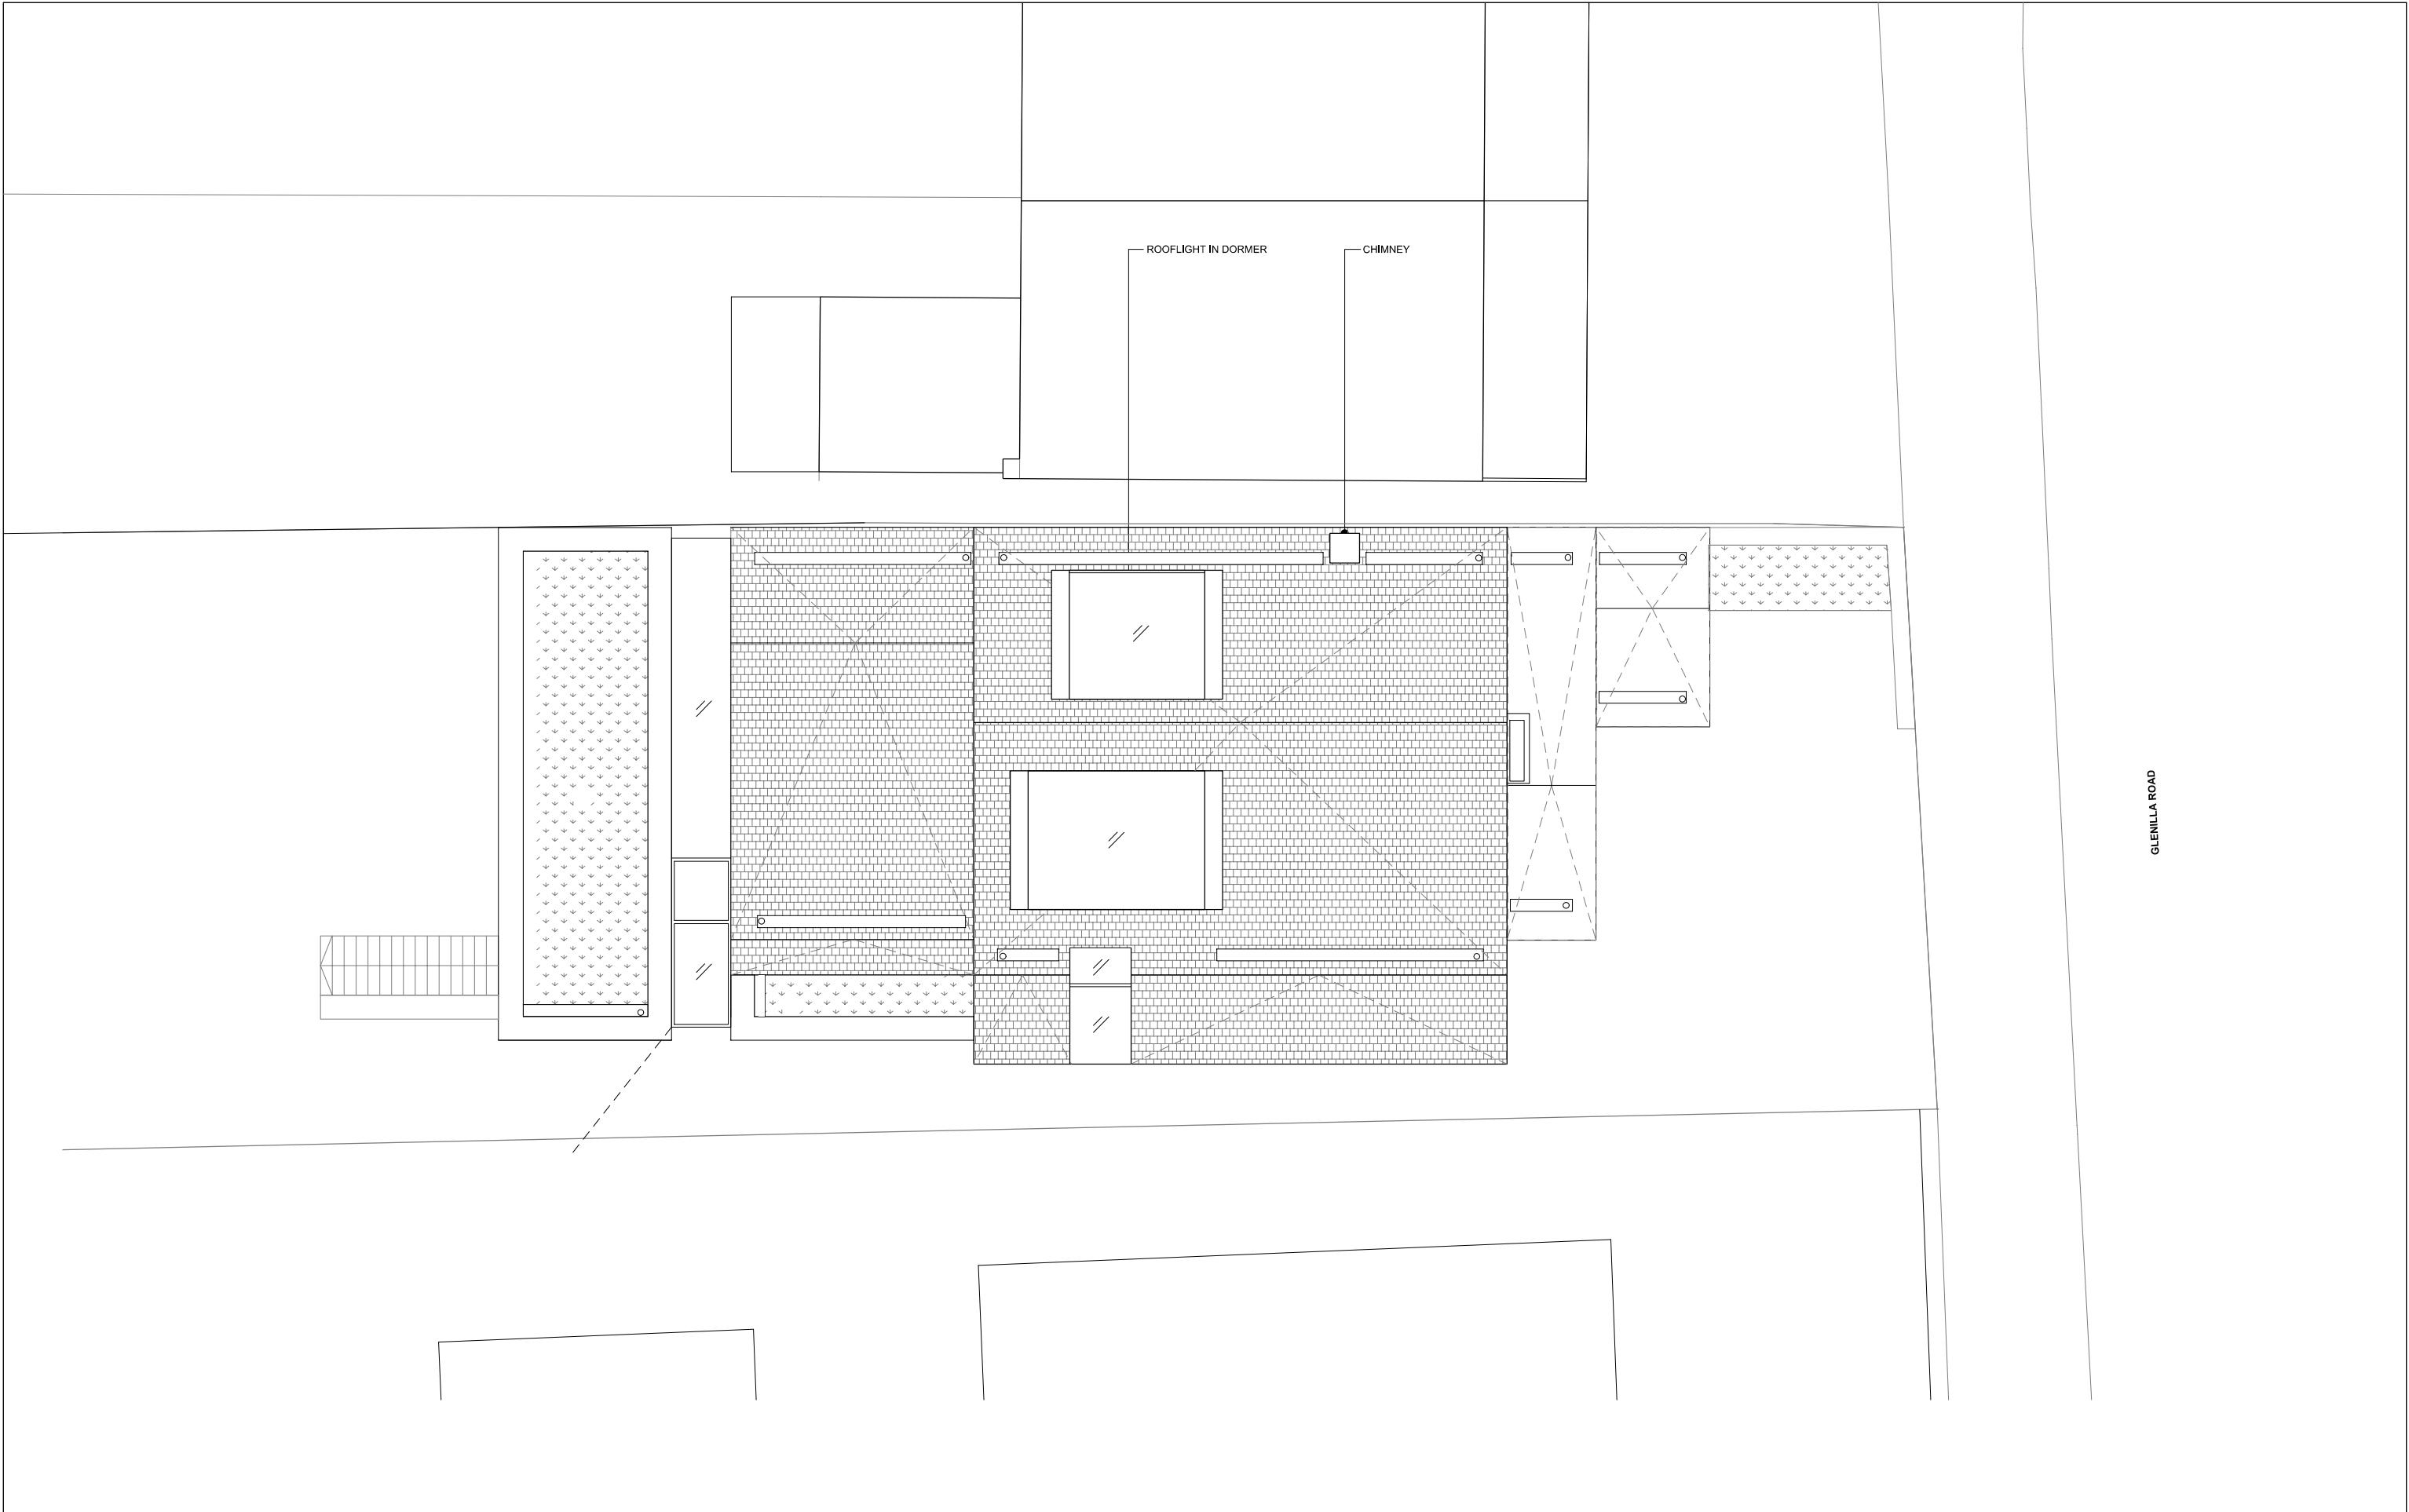

REV.	DATE	DESCRIPTION	REV.	DATE	DESCRIPTION	NOTES:	Ben Adams Architects Third Floor 99 Southwark Street London SE1 0UF T 020 7633 0000 benadamsarchitects.co.uk info@benadamsarchitects.co.uk	DRAWING NAME:	Proposed Roof Plan
-	16.02.18	Issued for Planning				1. ALL DIMENSIONS IN MM UNLESS OTHERWISE STATED 2. THIS DRAWING IS TO BE READ IN CONJUNCTION WITH ALL RELEVANT CONTRACT DOCUMENTS 3. THIS DRAWING IS TO BE READ IN CONJUNCTION WITH ALL ENGINEER'S DRAWINGS 4. DO NOT SCALE FROM THIS DRAWING 5. REPORT ANY ERRORS, CONTRADICTIONS, & OMISSIONS TO THE ARCHITECT AS SOON AS POSSIBLE 6. WHEN THIS DRAWINGS IS ISSUED IN DWG FORMAT IT IS AN UNCONTROLLED VERSION ISSUED TO ENABLE THE RECIPIENT TO PREPARE THEIR OWN DRAWINGS FOR WHICH THEY ARE SOLELY RESPONSIBLE. IT IS BASED ON BACKGROUND INFORMATION CURRENT AT TIME OF ISSUE. BEN ADAMS ARCHITECTS ACCEPTS NO LIABILITY FOR ANY SUCH ALTERATIONS OR ADDITIONS TO OR DISCREPANCIES ARISING OUT OF CHANGES TO SUCH BACKGROUND INFORMATION WHICH OCCUR AFTER IT IS ISSUED BY BEN ADAMS ARCHITECTS.		PROJECT NAME:	30 Glenilla Road
A	03.05.18	Issued for Planning. Dormers reduced				KEY:	Green roof Slate tile roof Brick roof	DRAWING NO:	P204/C
B	07.02.2020	Design updates for Planning Amendment as noted						SCALE:	1:100 @ A3 1:50 @ A1
C	26.04.21	Issued for Planning						STAGE:	PLANNING