


AREAS SUBJECT TO PLANNING APPLICATION




- GENERAL NOTES:
1. Do not scale from this drawing
 2. Contractor is to check all dimensions on site
 3. The Copyright of this drawing belongs to ViMiNi Ltd, no reproduction without written permission

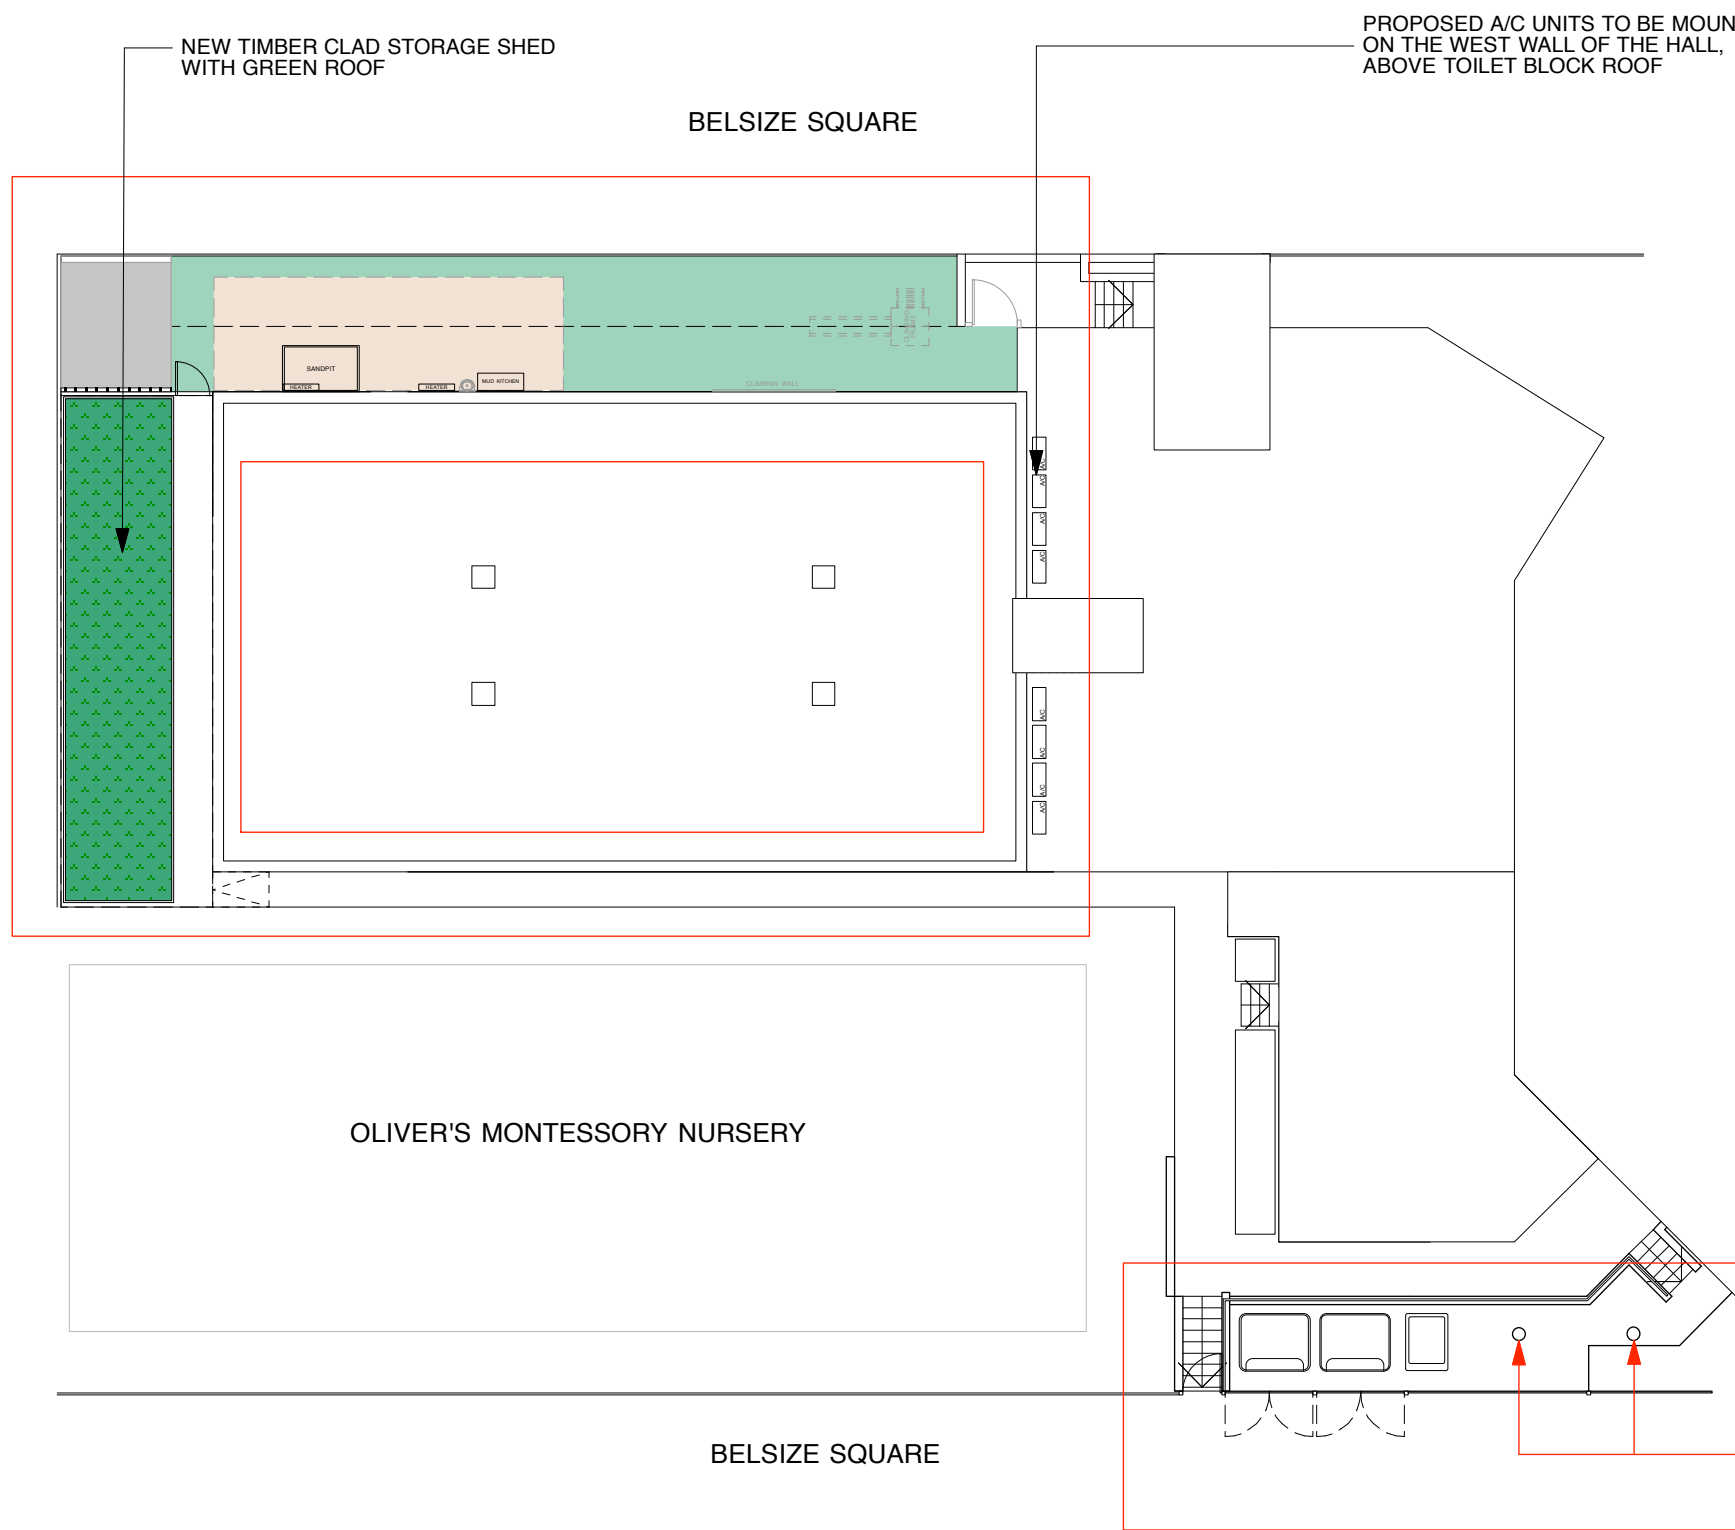


1
20

PROPOSED SITE PLAN
Scale 1:200

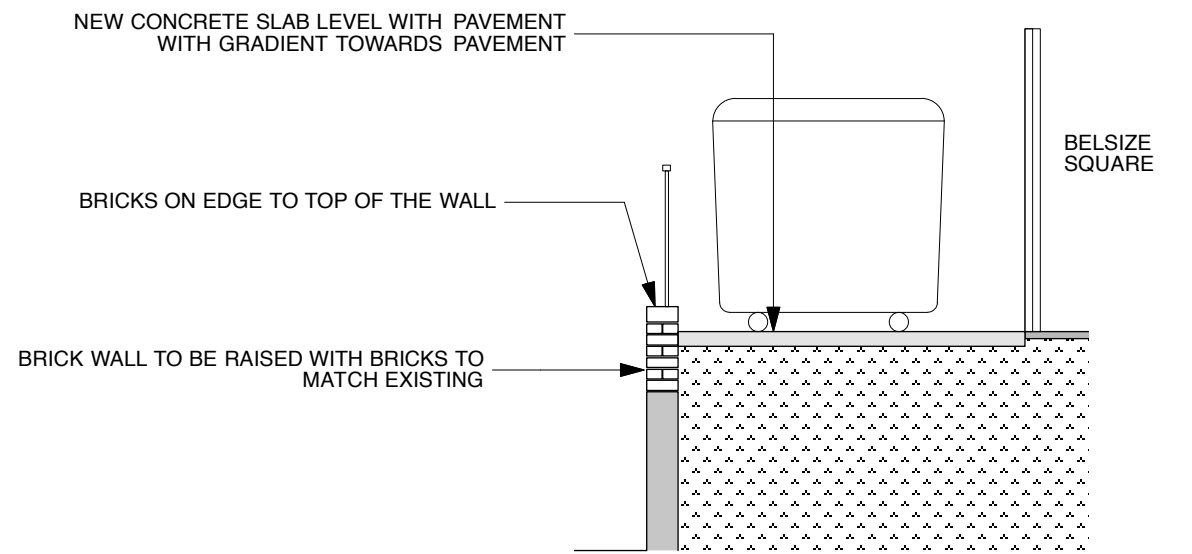

3
20

PROPOSED REFUSE AREA SECTION
Scale 1:50

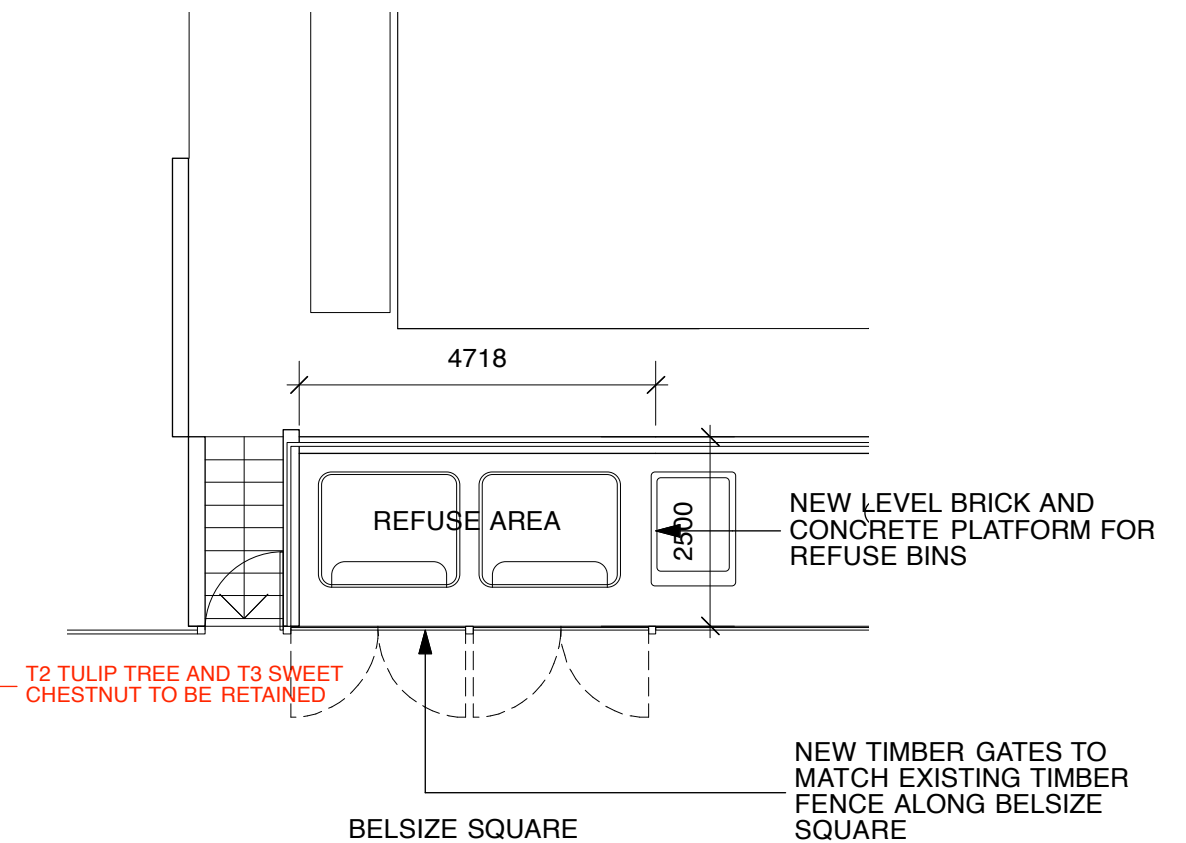

2
20

PROPOSED REFUSE AREA
Scale 1:100

